
 


Client Name and Address Anna & Bartek Rosinski 4 Valley View Grindleton Clitheroe BB7 4RP	Project Name and Site Address Proposed Side & Rear Extension at 4 Valley View, Grindleton, Clitheroe	Date 15/03/2026	Ref ABPA-25-06
		Scale 1:1250	
Title Existing Site Plan		Drawn By J Pascoe	Checked By S Pascoe

EXISTING SITE PLAN

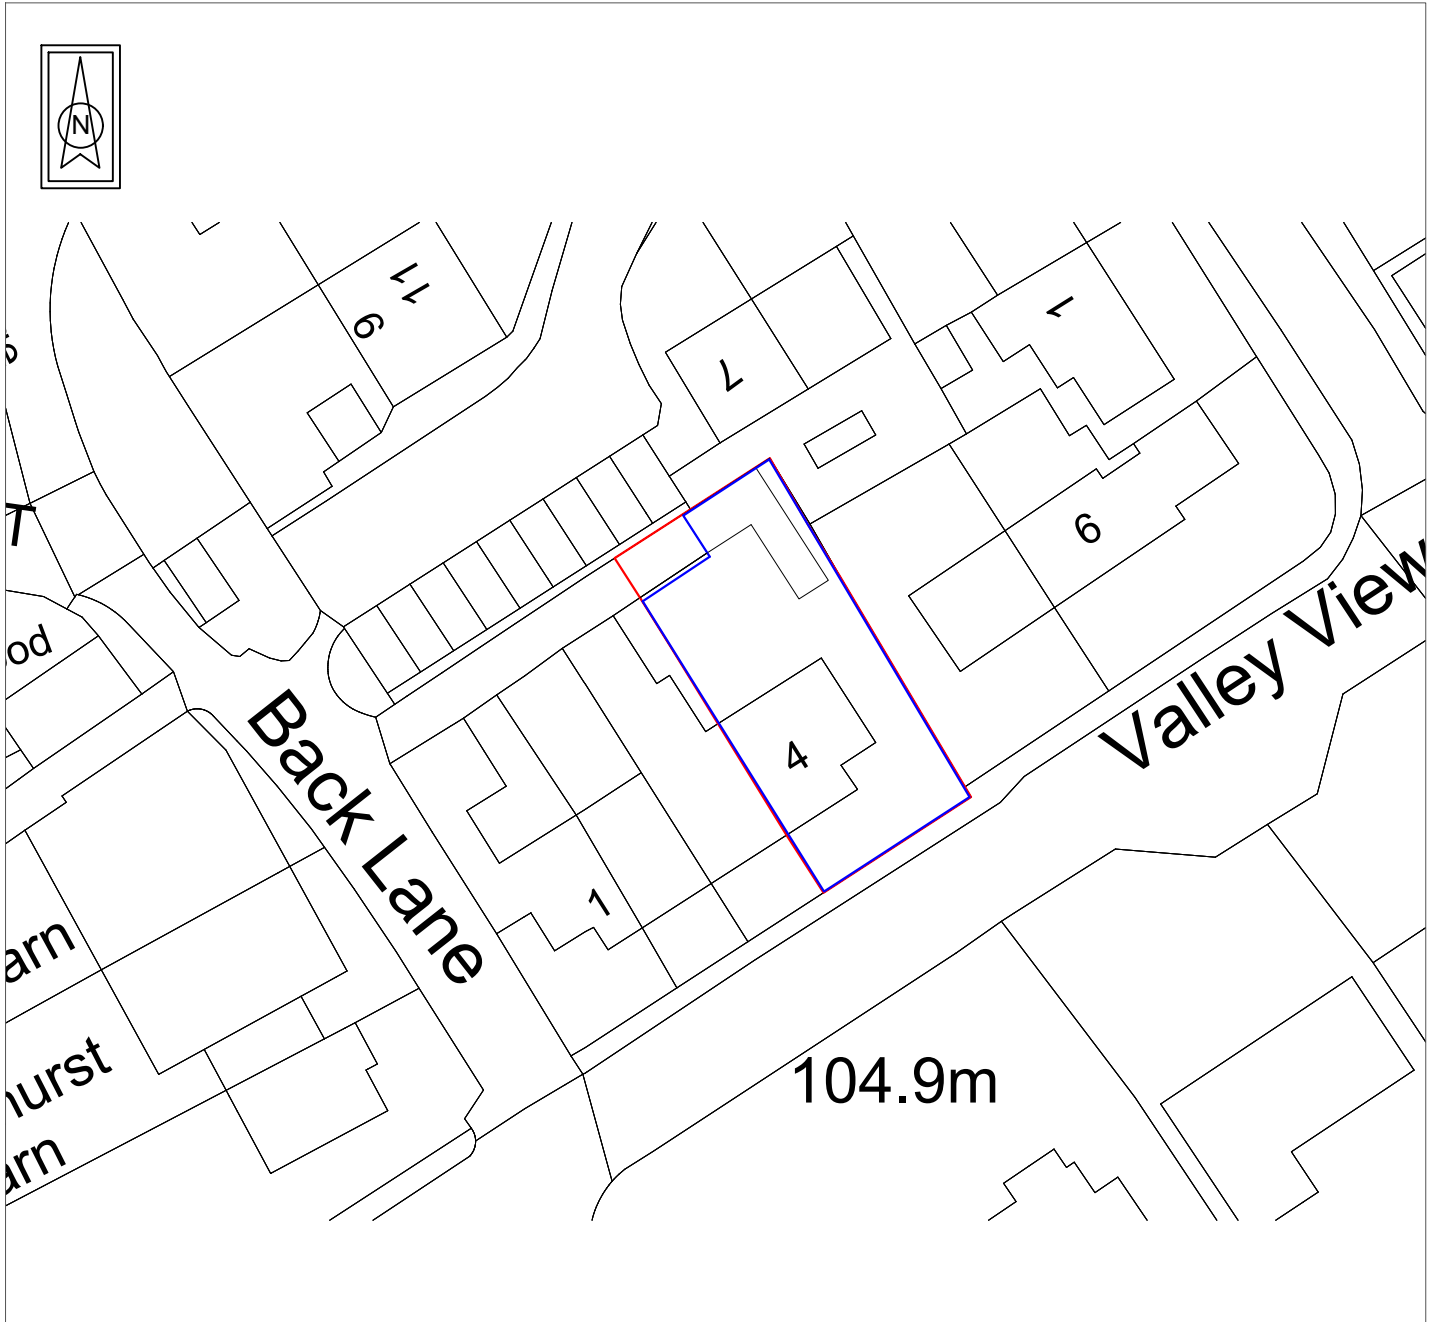

Inscope Project Consultants
 First Floor, PPSI,
 Sellers Street,
 Preston, PR1 5EU