



EXISTING FRONT ELEVATION
SCALE = 1:100



PROPOSED FRONT ELEVATION
SCALE = 1:100

W1 Proposed Aluco Elite steel Effect side opening flush design casement windows with 20MM horizontal astragal bar in RAL 7021 M Black/Grey

W2 W3 Proposed Aluco Elite steel effect sealed non opening window in RAL 7021 M Black/Grey

PROJECT DESCRIPTION:

Proposed replacement windows using Aluco Elite steel effect aluminium windows in flush fitting casement design. All window openings to remain as per existing with stone cills, heads, mullions and jambs retained.

CONSULTANTS:



WINDOWS SCHEDULE

S.NO	SIZE	QUANTITY
W1	550mm X 1050mm	12
W2	1070mm X 1660mm	1
W3	990mm X 1500mm	1

CLIENT NAME & ADDRESS:

Mr/s Kearney
Broad Ings, BB4 7NZ

SHEET TITLE:

EXISTING & PROPOSED
FRONT ELEVATIONS

Date 18/12/2025

Drawn by ADIL

Checked by AS

SHEET # - 01

Scale: 1:100 A3

PROJECT DESCRIPTION:

Proposed replacement windows using Aluco Elite steel effect aluminium windows in flush fitting casement design. All window openings to remain as per existing with stone cills, heads, mullions and jambs retained.

CONSULTANTS:



WINDOWS SCHEDULE

S.NO	SIZE	QUANTITY
W4	930mm X 1300mm	1
W5	600mm X 1050mm	4

CLIENT NAME & ADDRESS:

Mr/s Kearney
Broad Ings, BB4 7NZ

SHEET TITLE:

EXISTING & PROPOSED
EAST & WEST ELEVATIONS


Date 18/12/2025

Drawn by ADIL


Checked by AS

SHEET # - 02

Scale: 1:100 A3

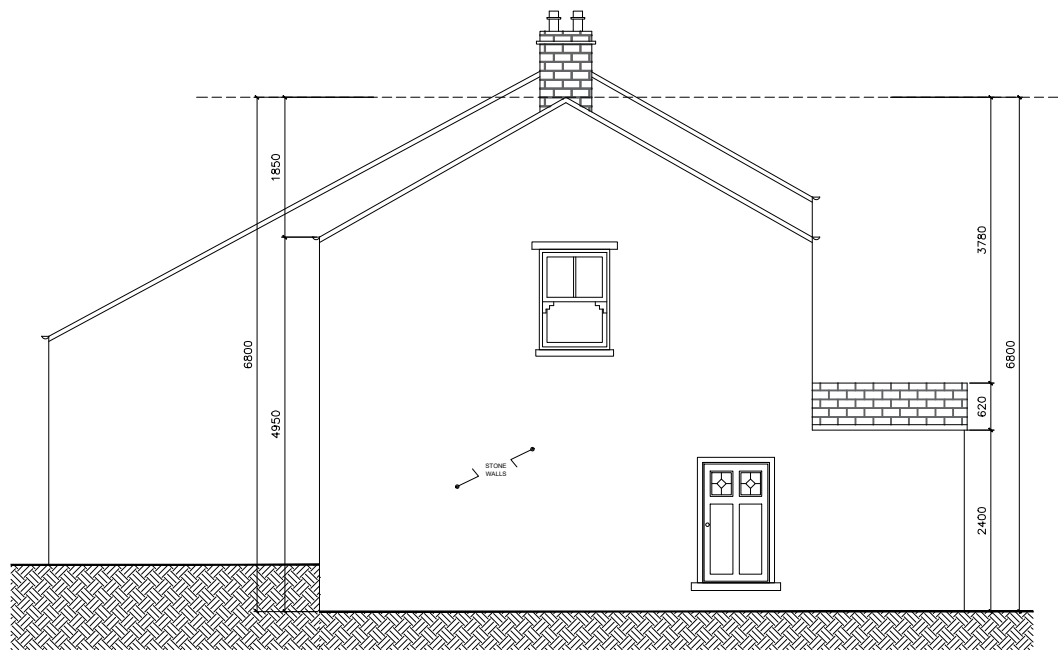

EXISTING EAST ELEVATION
SCALE = 1:100

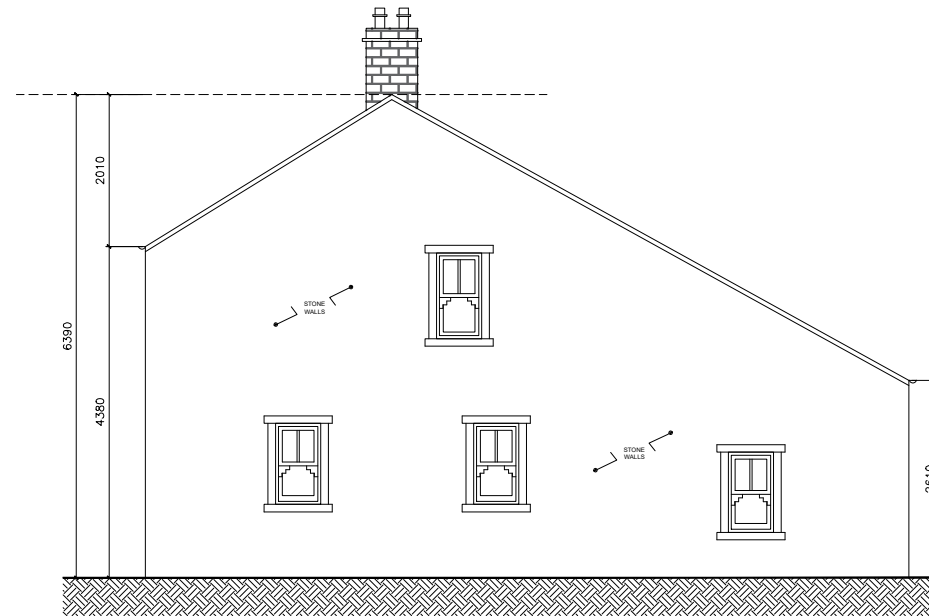


EXISTING WEST ELEVATION
SCALE = 1:100

Proposed double configuration Aluco Elite steel effect side opening flush design casement windows with 20mm horizontal astragal bar in RAL 7021 M Black/Grey


W4

Proposed Aluco Elite steel Effect side opening flush design casement windows with 20MM horizontal astragal bar in RAL 7021 M Black/Grey

W5

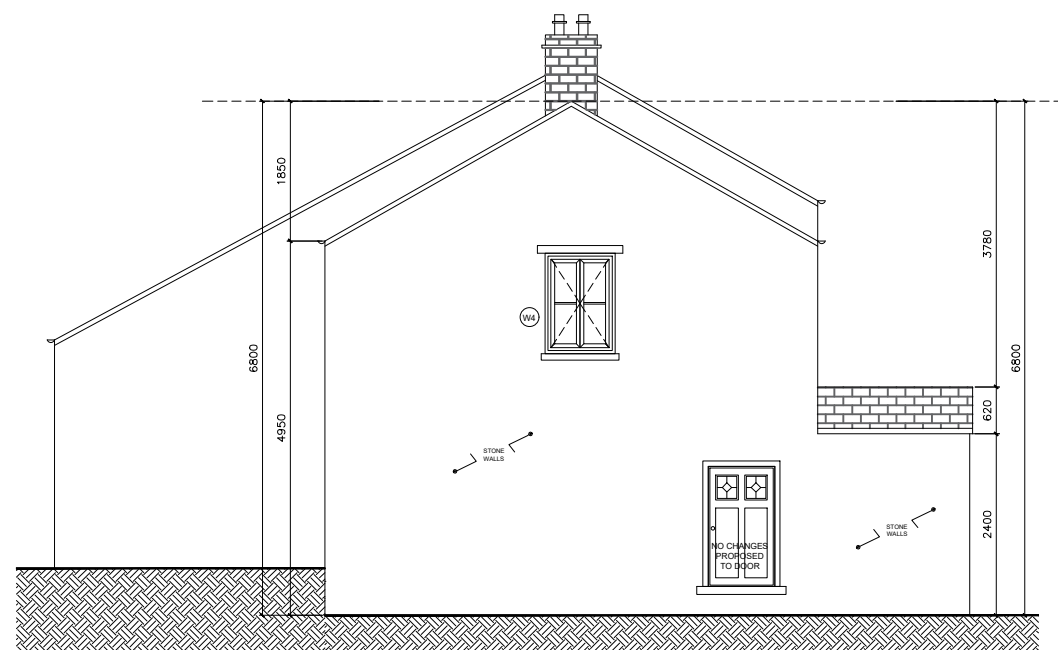

PROPOSED EAST ELEVATION
SCALE = 1:100

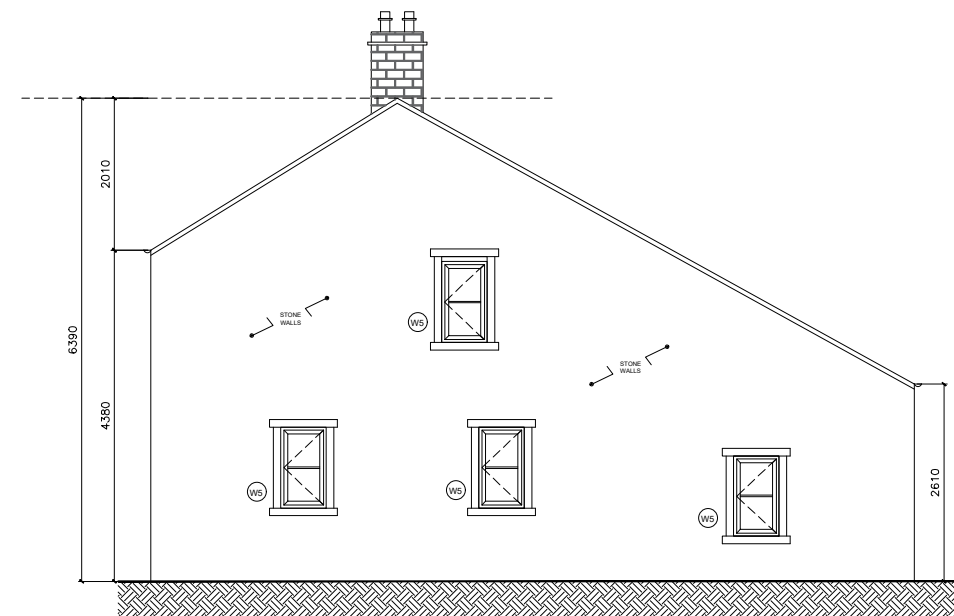

PROPOSED WEST ELEVATION
SCALE = 1:100



EXISTING REAR ELEVATION
SCALE = 1:100



PROPOSED REAR ELEVATION
SCALE = 1:100

W11 W7

Proposed double configuration Aluco Elite steel effect side opening flush design casement windows with 20mm horizontal astragal bar in RAL 7021 M Black/Grey

W8

Proposed Aluco Elite steel Effect side opening flush design casement windows with 20MM horizontal astragal bar in RAL 7021 M Black/Grey

W9 W10

Proposed Aluco Elite steel effect sealed non opening window in RAL 7021 M Black/Grey


W11

W7

PROJECT DESCRIPTION:

Proposed replacement windows using Aluco Elite steel effect aluminium windows in flush fitting casement design. All window openings to remain as per existing with stone cills, heads, mullions and jambs retained.

CONSULTANTS:

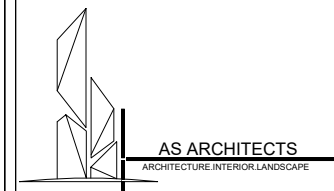

WINDOWS SCHEDULE

S.NO	SIZE	QUANTITY
W7	830mm X 830mm	1
W8	615mm X 880mm	2
W9	310mm X 880mm	1
W10	400mm X 450mm	4
W11	840mm X 930mm	1

CLIENT NAME & ADDRESS:

Mr/s Kearney
Broad Ings, BB4 7NZ

SHEET TITLE:

EXISTING & PROPOSED
REAR ELEVATIONS

Date 18/12/2025

Drawn by ADIL

Checked by AS

SHEET # - 03

Scale: 1:100 A3