




This drawing is to be read in conjunction with all relevant Surveyors, consultants' and specialists' drawings and specifications. All dimensions and levels are to be checked on site. This drawing is subject to copyright. All work carried out before Planning and Building Permission has been granted is at the contractor/clients risk. The Surveyor is to be notified of any discrepancies.

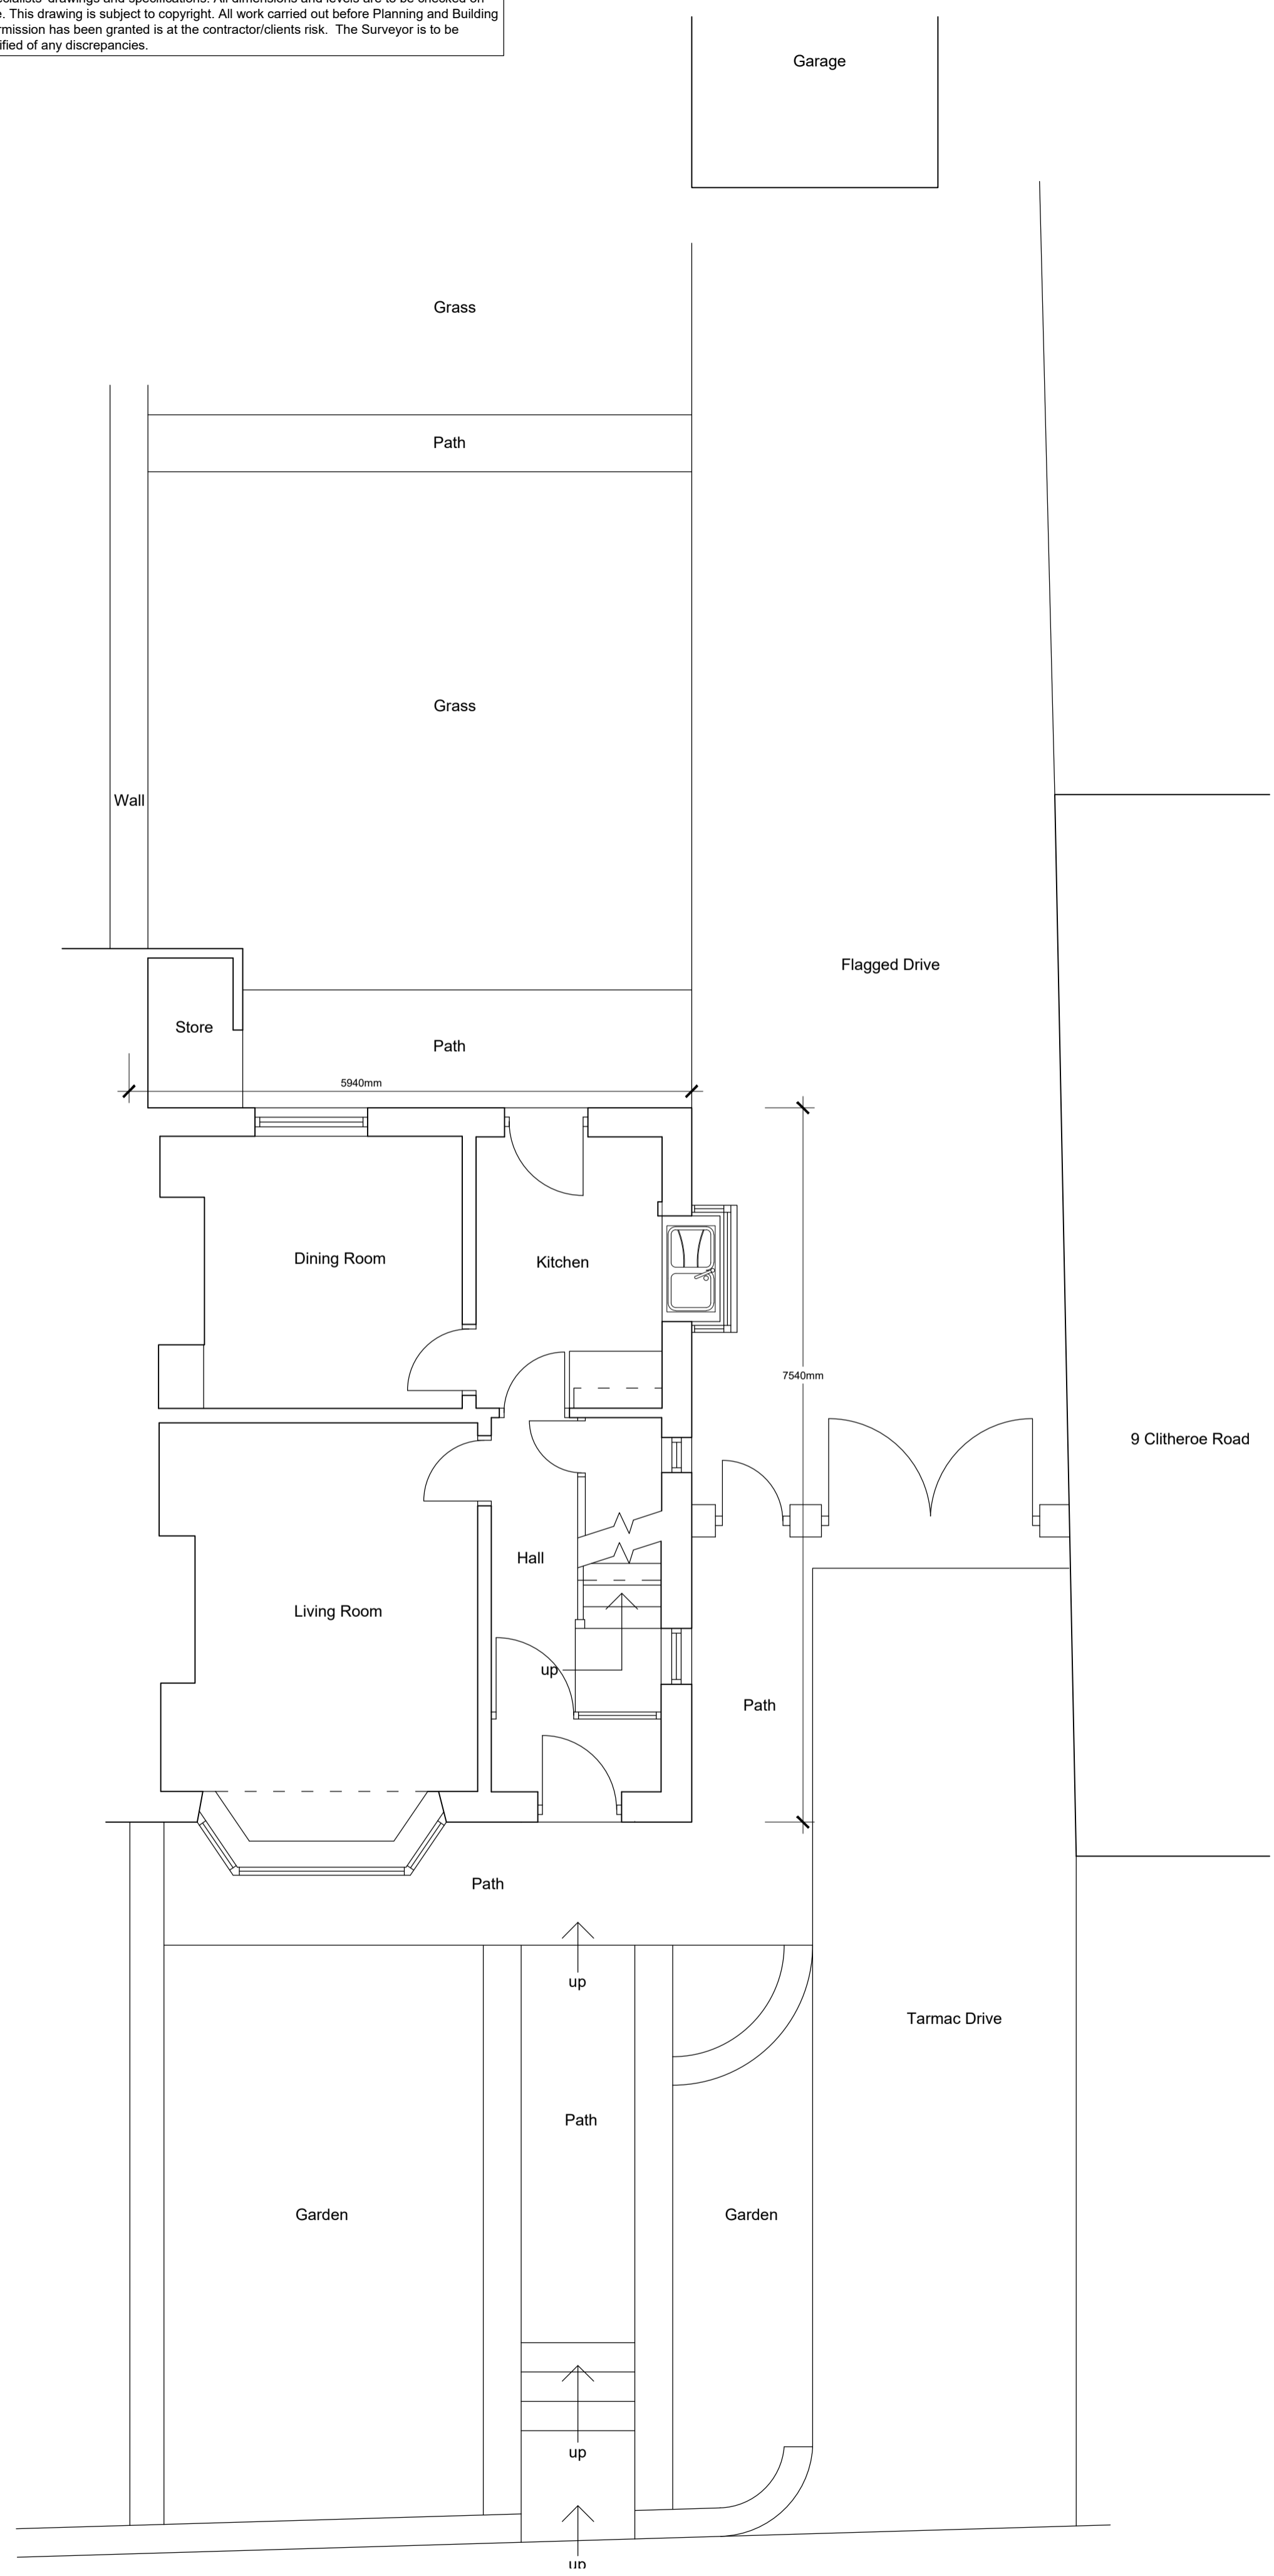

Ground Floor Plan 1:50

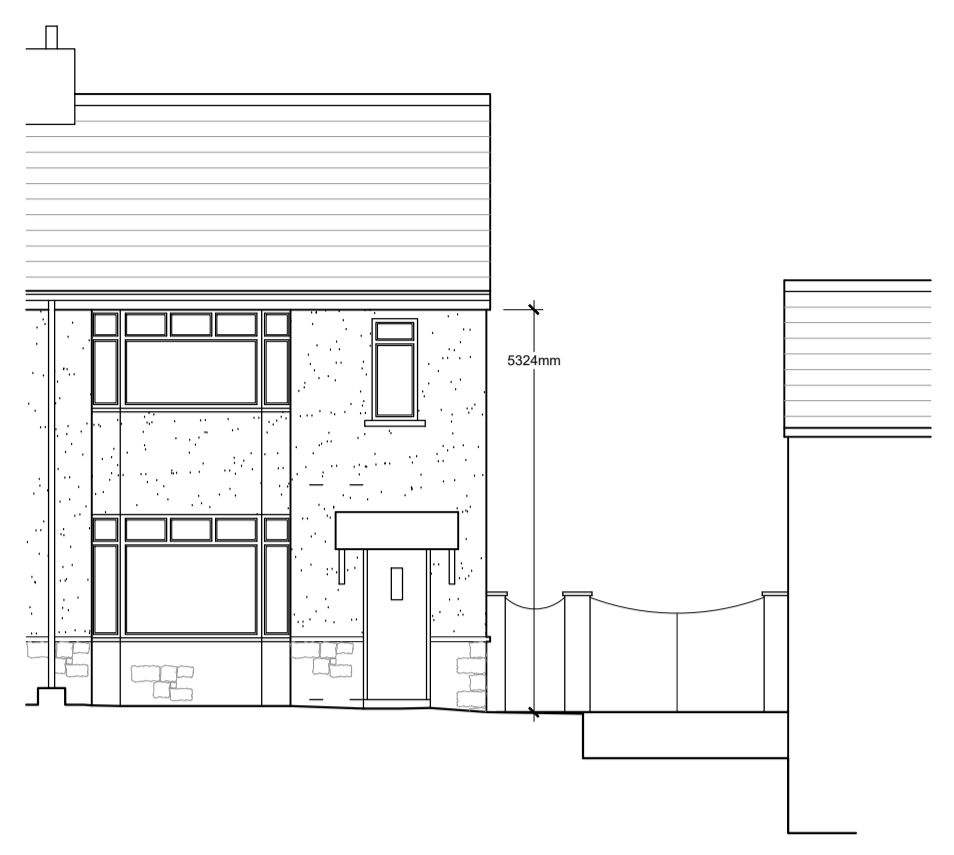


West (Front) Elevation 1:100

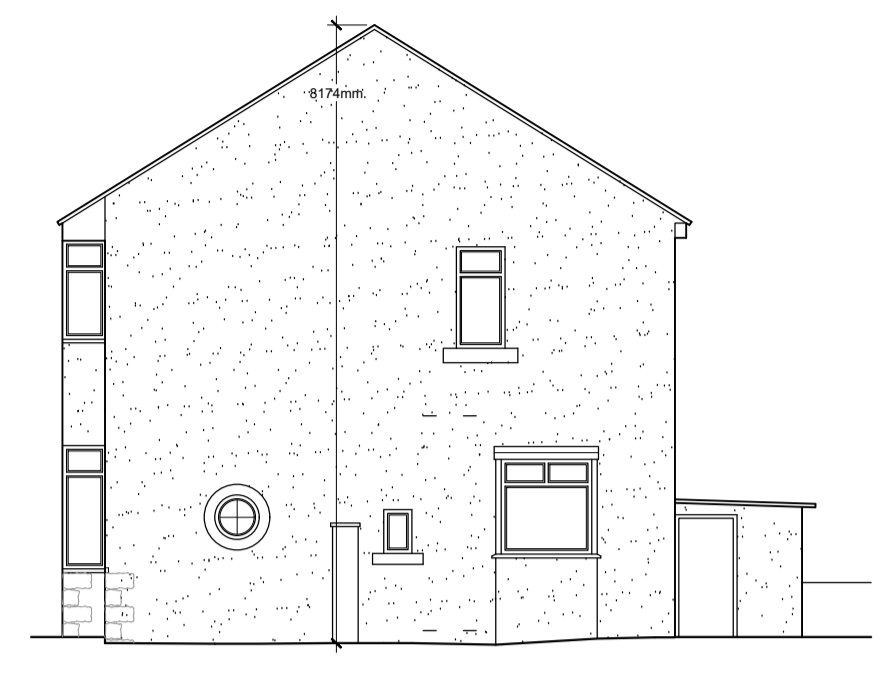

South (Side) Elevation 1:100



East (Rear) Elevation 1:100

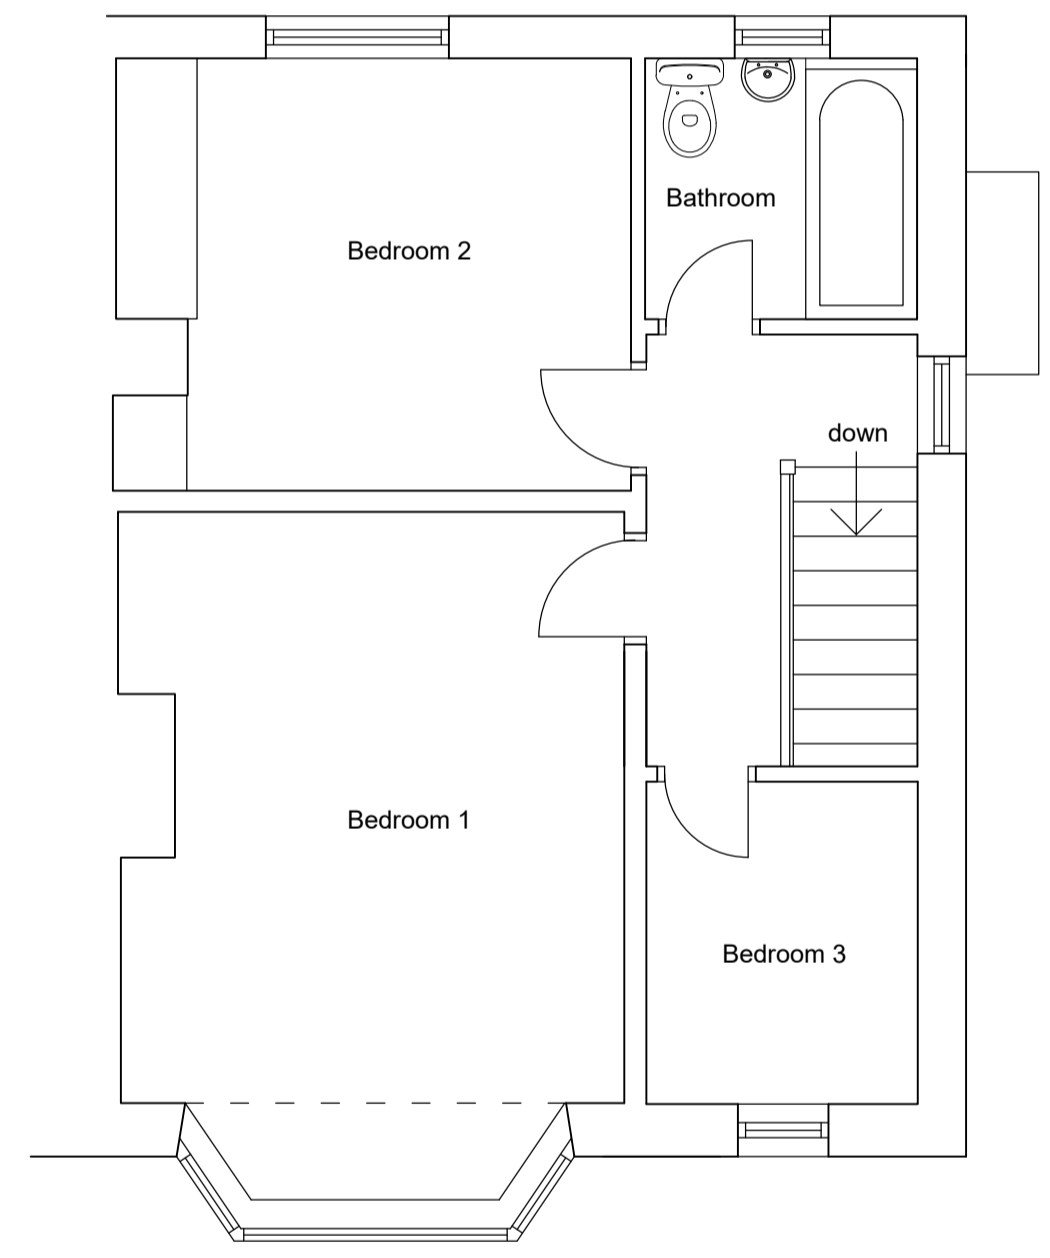

First Floor Plan 1:50

Client Mr and Mrs Skellern		
Project Proposed Works to 11 Clitheroe Road Sabden Clitheroe BB7 9HD		
Drawing Title Existing Plans and Elevations		
Scale 1:50/100 @ A1	Date Nov 2025	Drawn LFR
READ DESIGN LTD		
177 - 01		