



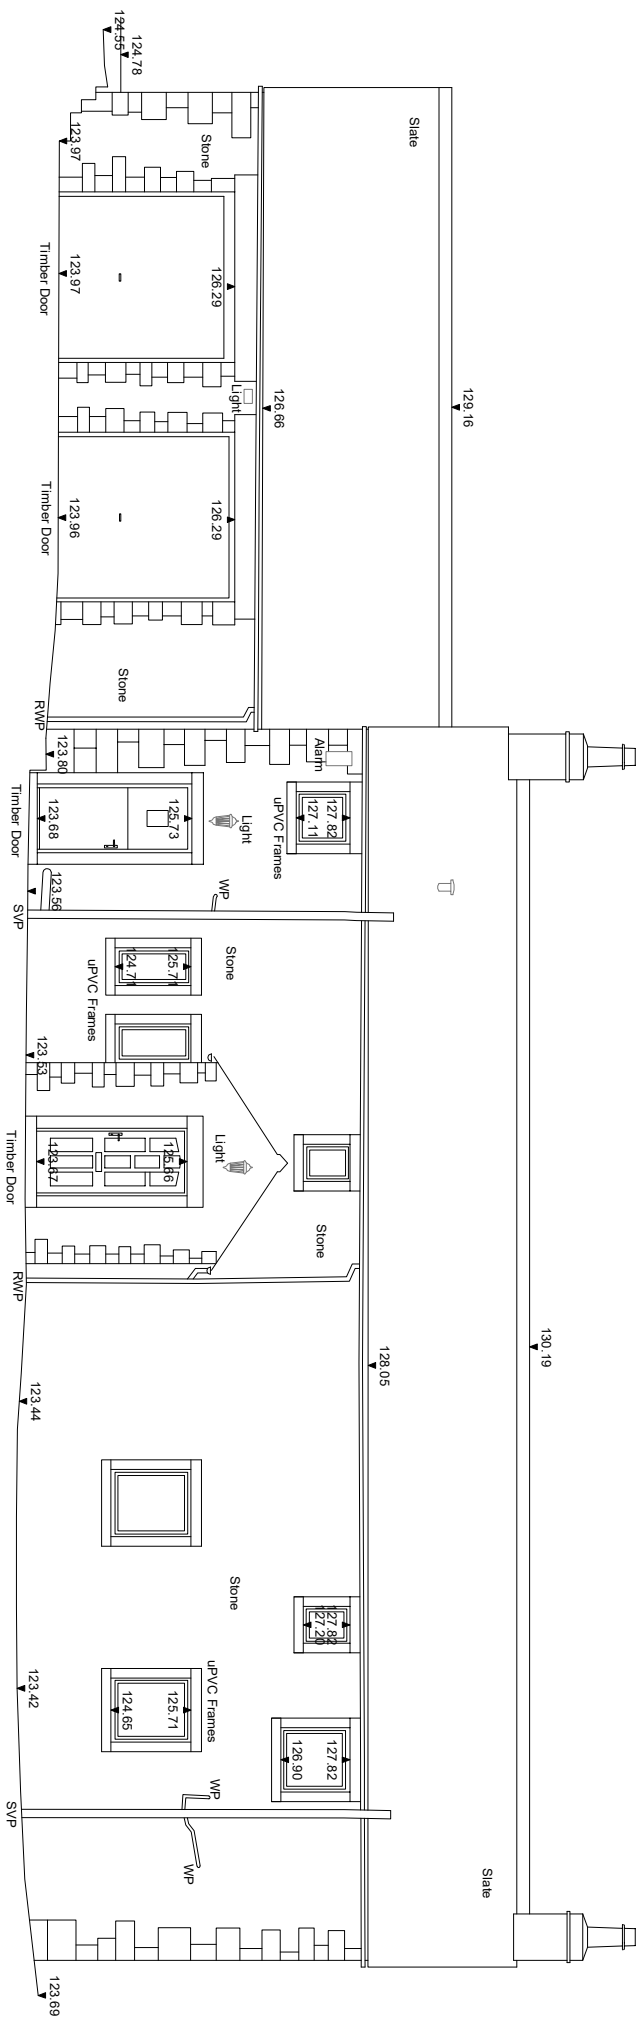

EXISTING NORTH WEST ELEVATION

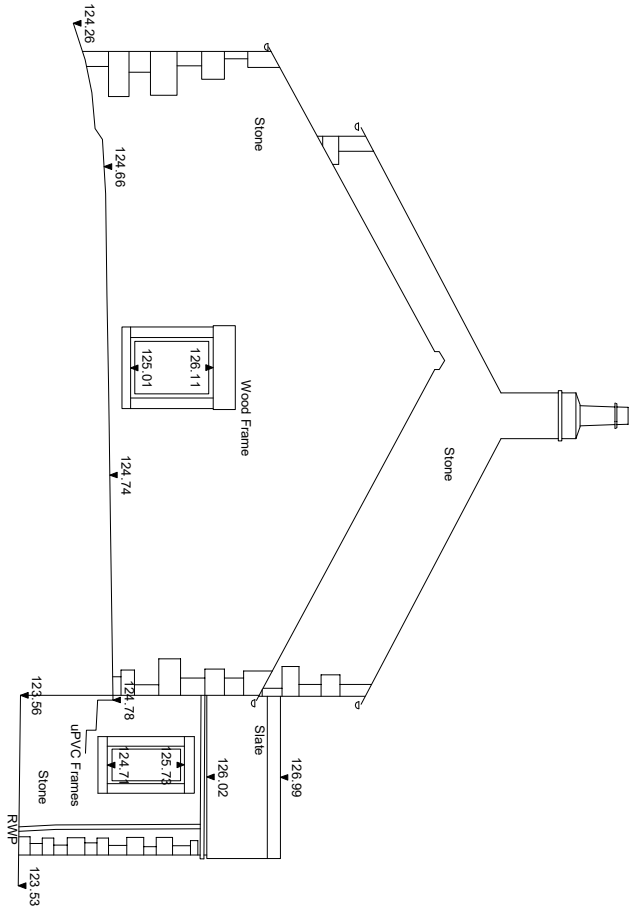

EXISTING NORTH EAST ELEVATION

q+w+q architects Private Residential Housing Commercial Conservation Domestic Tel: 01200 441769 Email: info@q+w-architects.com Web: www.q+w-architects.com Robinsons Barn Weston Clitheroe Units 88/10A ARB Architects Registration Board		Client MR C MARSDEN		Scale 1:100	Sheet Size A3	Job Number 25-044	Drawn By AW		Checked AW	
Project COULTHURST FARM TALBOT BRIDGE RD, BASHALL EAVES		Drawing Title EXISTING ELEVATIONS 1		Drawing Status PLANNING		Drawing Number PL04	Revision -	First Issue -		

©q+w architects Ltd 2020 | This Drawing is to be used in conjunction with all other project associated drawings and information. Drawings form this drawing. Report all errors, omissions and discrepancies to drawing officer prior to construction or modification. This drawing is copyrighted and is the property of q+w architects Ltd