

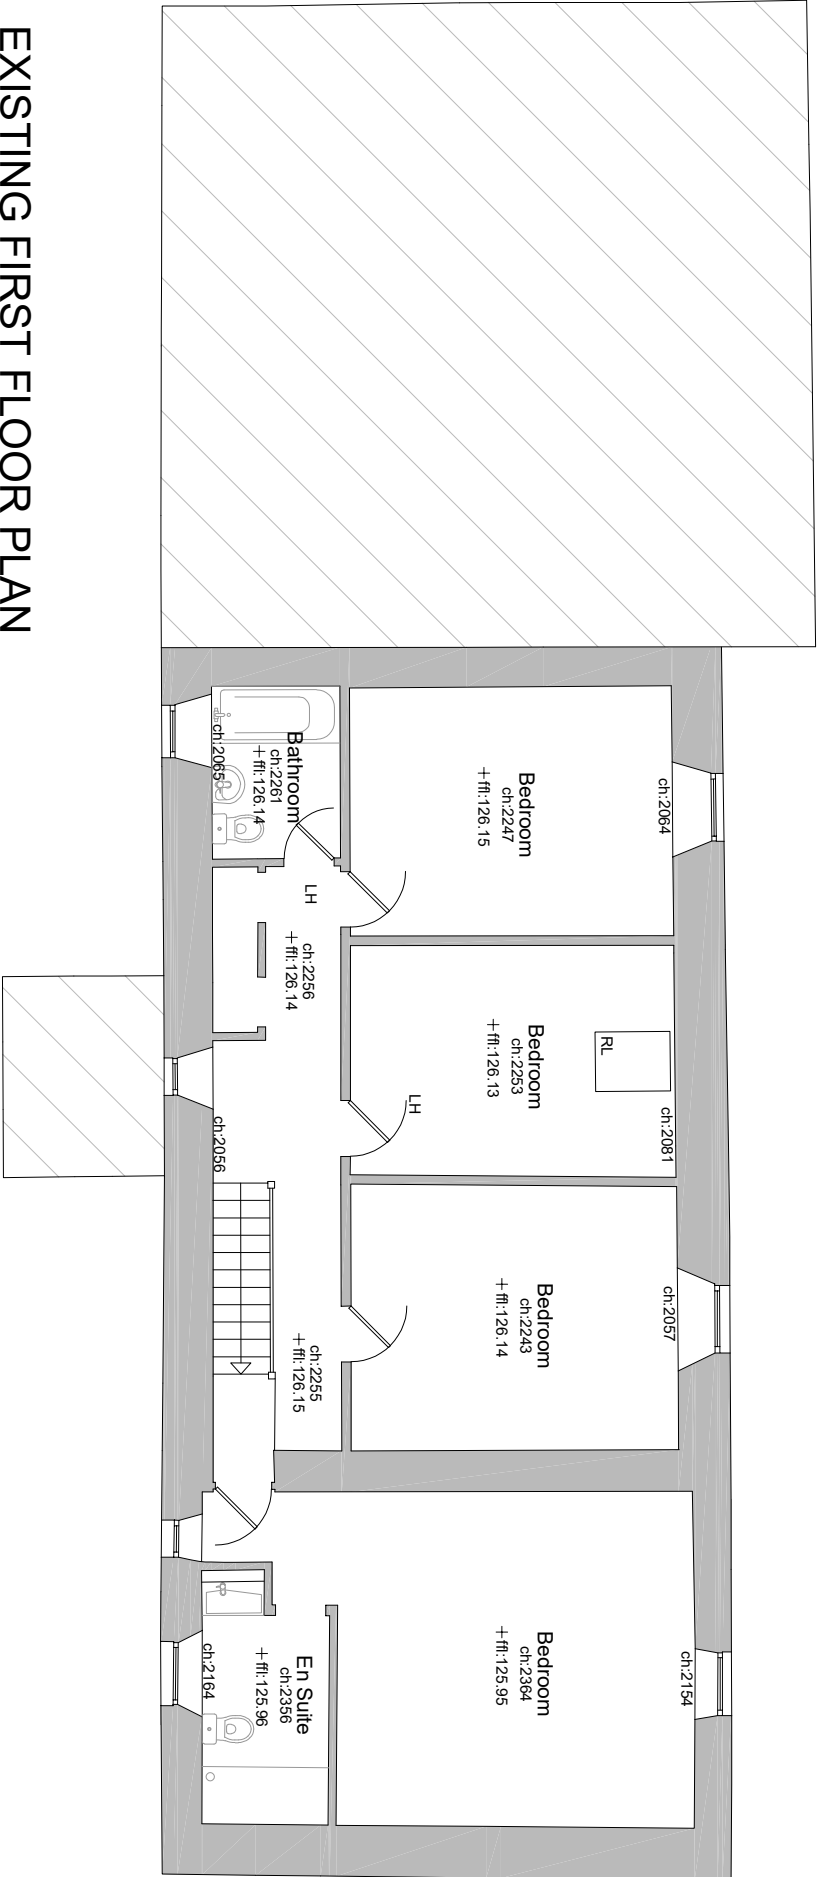


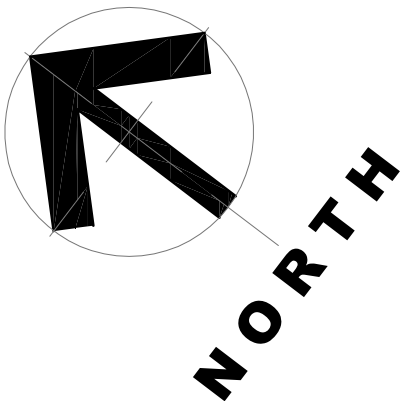

EXISTING FIRST FLOOR PLAN

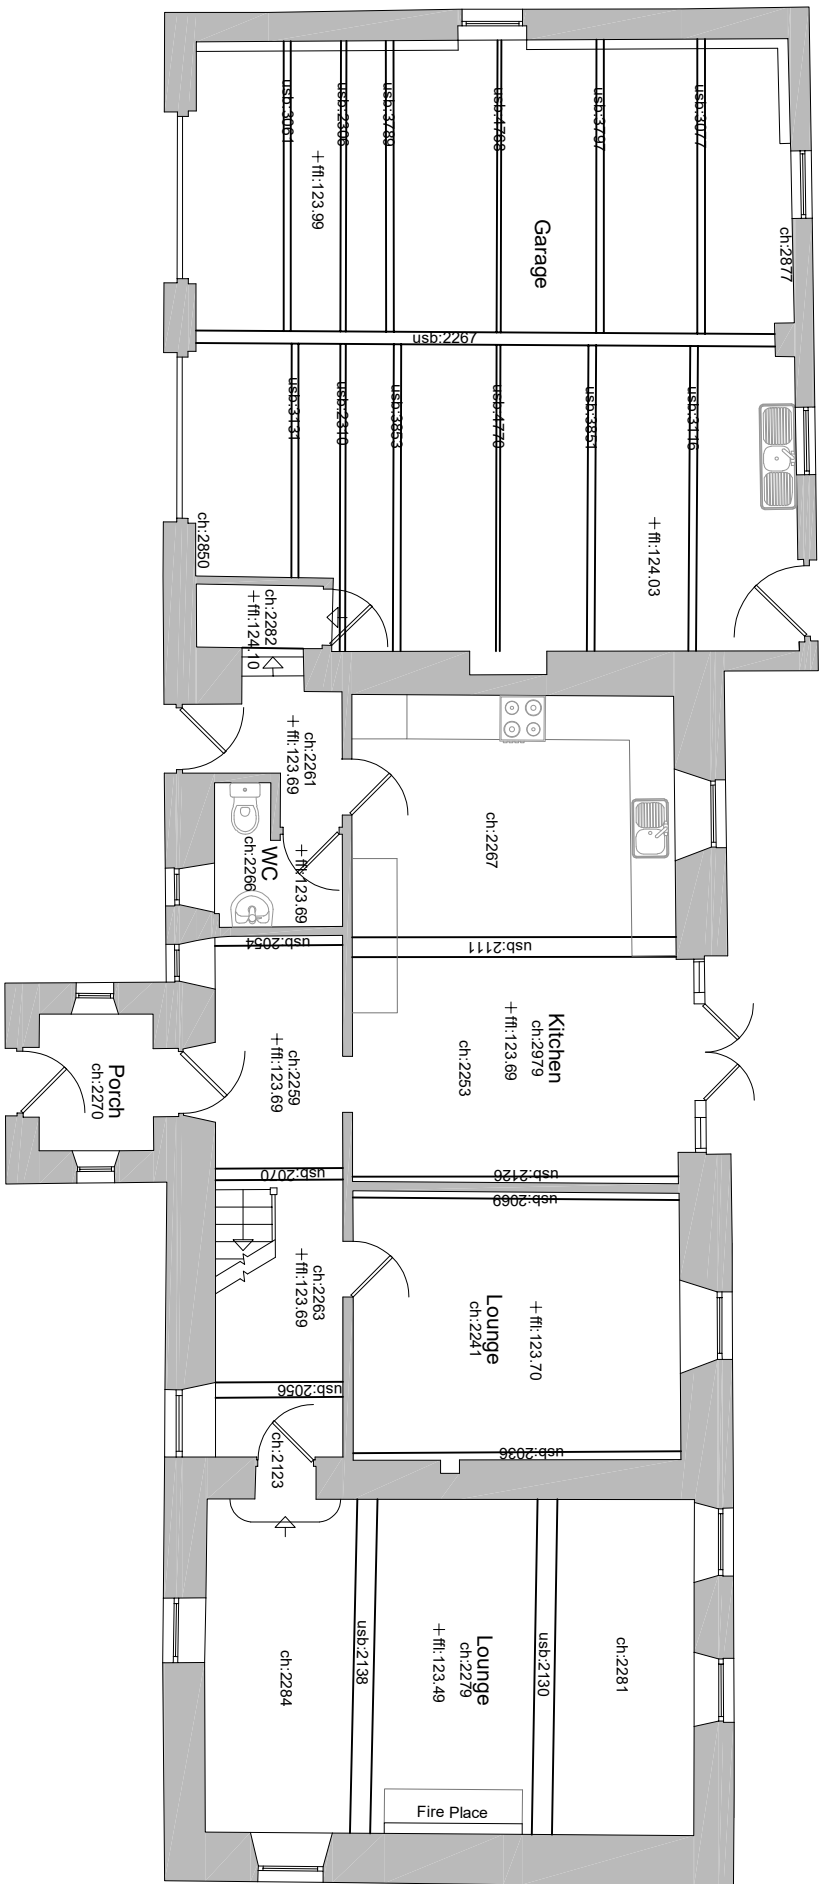

EXISTING GROUND FLOOR PLAN

qww+q architects Private Residential Housing Commercial Conservation Domestic Tel: 01200 441769 Email: info@qwwarchitects.com Web: www.qwwarchitects.com Robinson, Burn Western Chilworth Leam BB710A aw Architects Registration Board		Client MR C MARSDEN	Scale 1:100	Sheet Size A3	Job Number 25-044
Project COULTHURST FARM TALBOT BRIDGE RD, BASHALL EAVES		Drawing Title EXISTING FLOOR PLANS	Drawing Status PLANNING	Drawing By AW	Drawing Number PL03
				Revision -	First Issue AW

©qww architects Ltd 2020 | This Drawing is to be used in conjunction with all other project associated drawings and information. Drawings form this drawing. Report all errors, omissions and discrepancies to drawing officer prior to construction or modification. This drawing is copyrighted and is the property of qww architects Ltd.