


- MATERIALS KEY
- 1. NATURAL SLATE ROOF
 - 2. LOCALLY SOURCED NATURAL STONEWORK
 - 3. SAND AND CEMENT RENDER
 - 4. HERITAGE STYLE UPVC OR ALUMINIUM DOORS AND WINDOWS
 - 5. STONE QUOINS

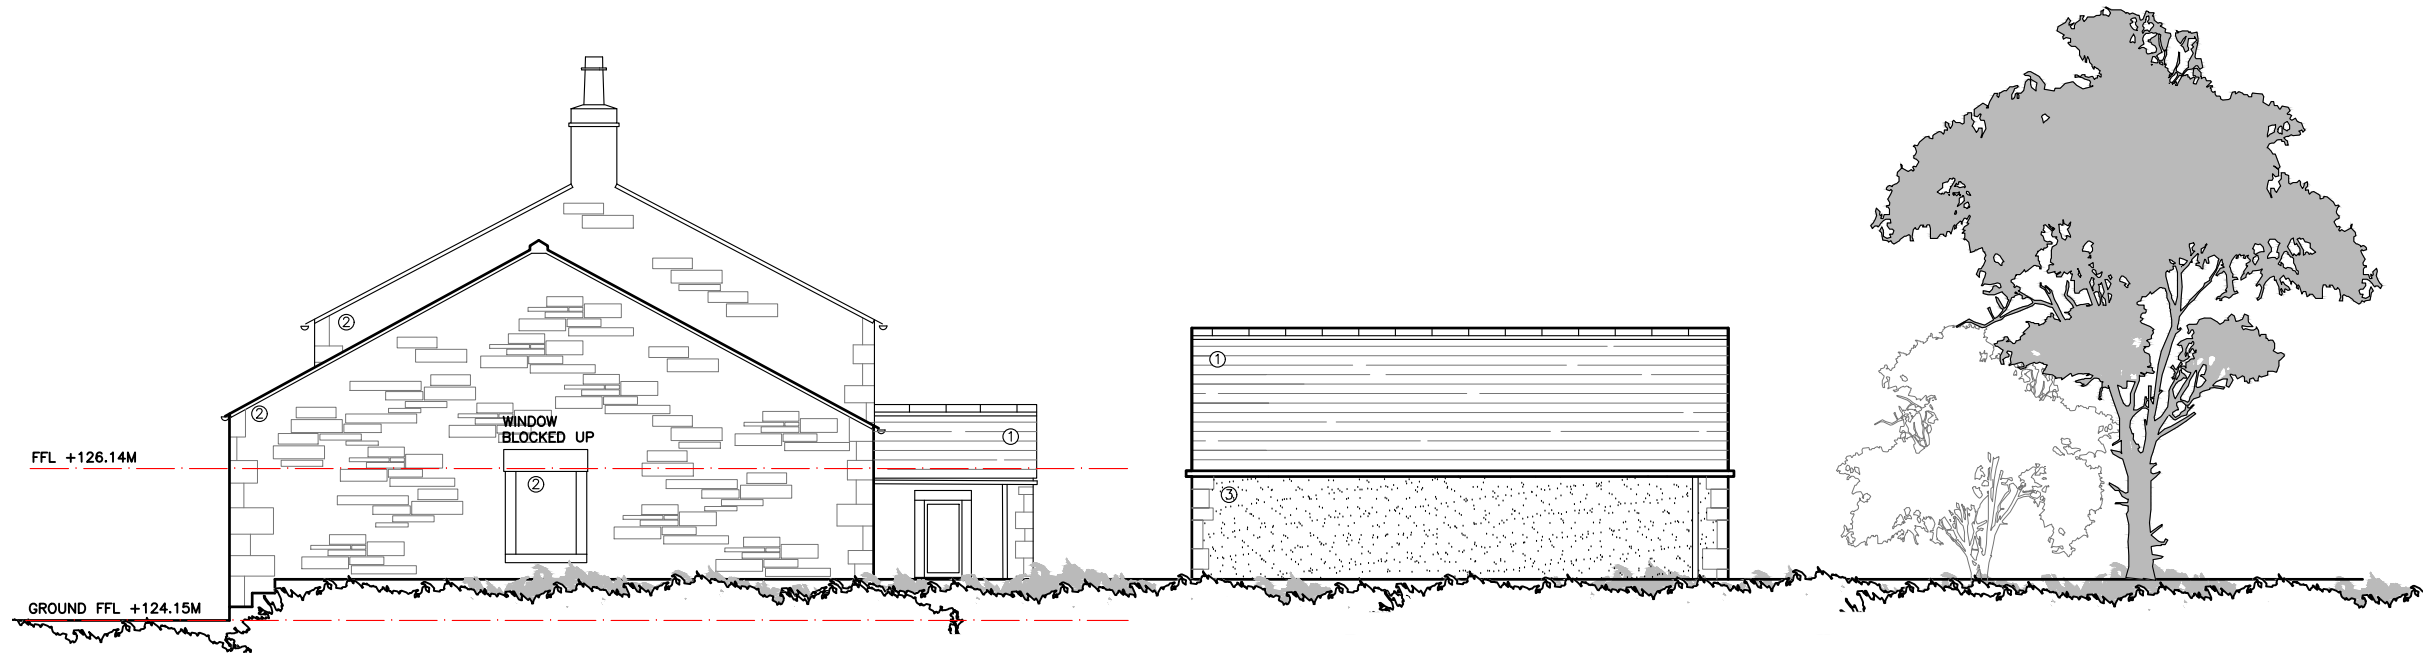

PROPOSED NORTH WEST ELEVATION (1)



PROPOSED NORTH EAST ELEVATION (4)

©aw+a architects ltd 2020 | This Drawing is to be read in conjunction with all other project associated drawings and information. Do not scale from this drawing. Report all errors, omissions and discrepancies to drawing author prior to construction or manufacture. This drawing is copyright and is the property of aw+a architects ltd

aw+a architects Private Residential Housing Commercial Conservation Domestic Tel: 01200 441269 Email: info@aw-aarchitects.com Web: www.aw-aarchitects.com Robinsons Barn Worston Clietheroe Lancs BB71QA arb Architects Registration Board	Client MR C MARSDEN Project COULTHURST FARM TALBOT BRIDGE RD, BASHALL EAVES	Scale 1:100 Drawing Title PROPOSED ELEVATIONS 1	Sheet Size A3 Drawing Status PLANNING	Job Number 25-044	Drawn By AW	Checked AW
				Drawing Number PL08	Revision A	First Issue -