




1. NATURAL SLATE ROOF
2. LOCALLY SOURCED NATURAL STONEMWORK
3. SAND AND CEMENT RENDER
4. HERITAGE STYLE HARDWOOD OR ALUMINIUM DOORS AND WINDOWS
5. STONE QUOINS
6. KENT ECO BAT BOX

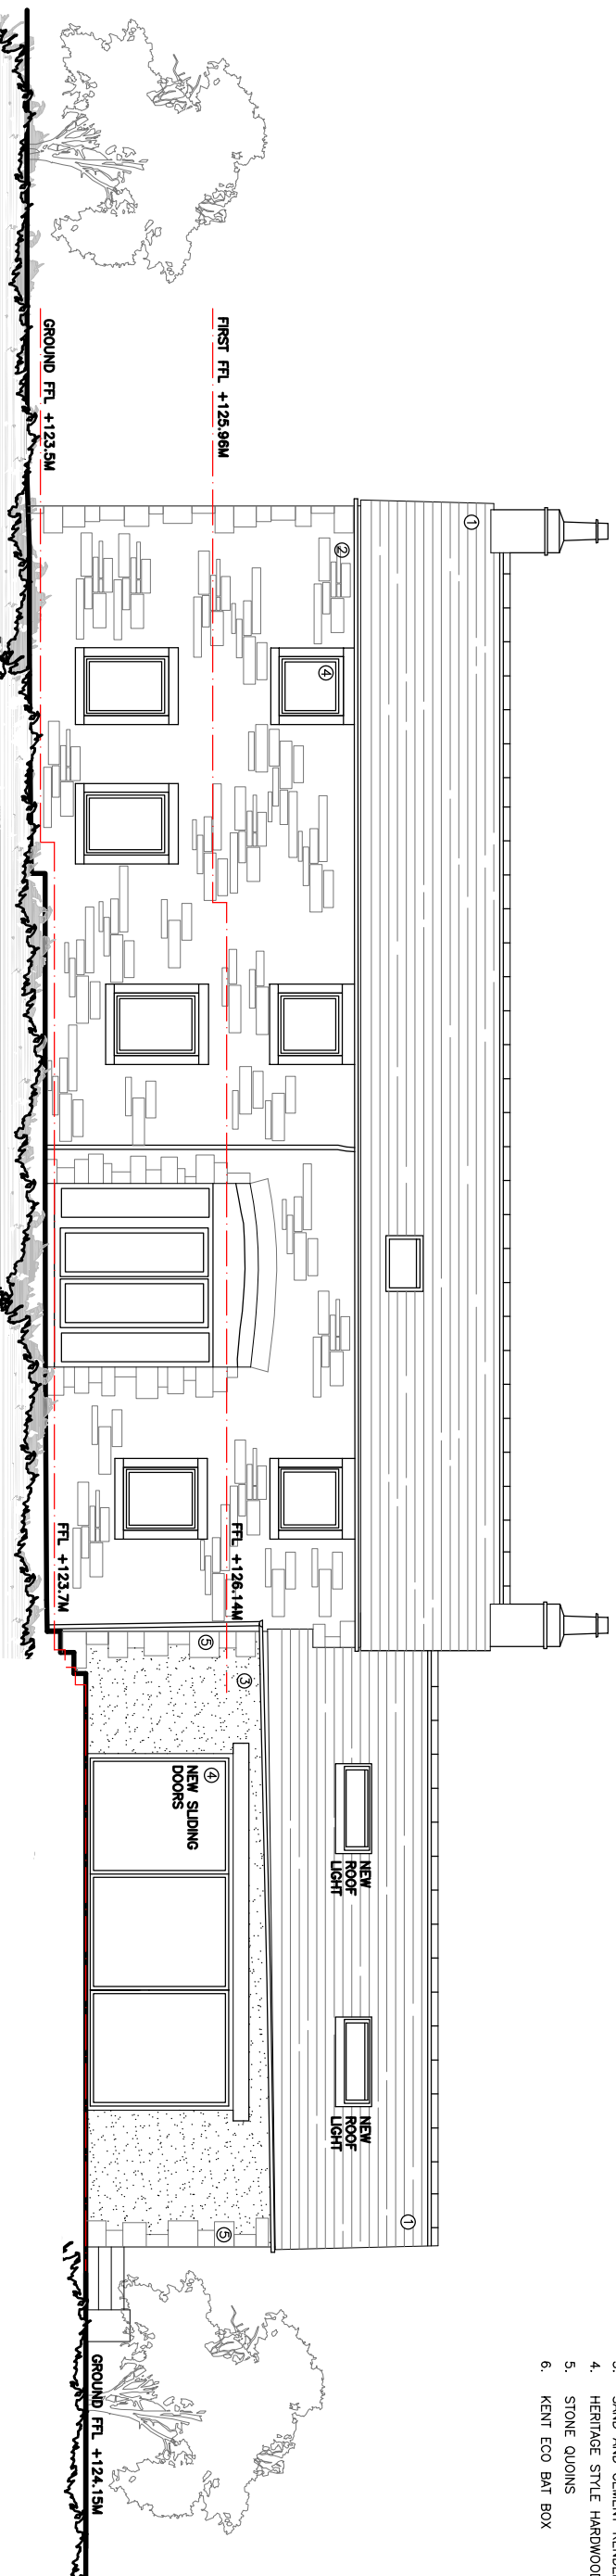

PROPOSED SOUTH EAST ELEVATION (3)

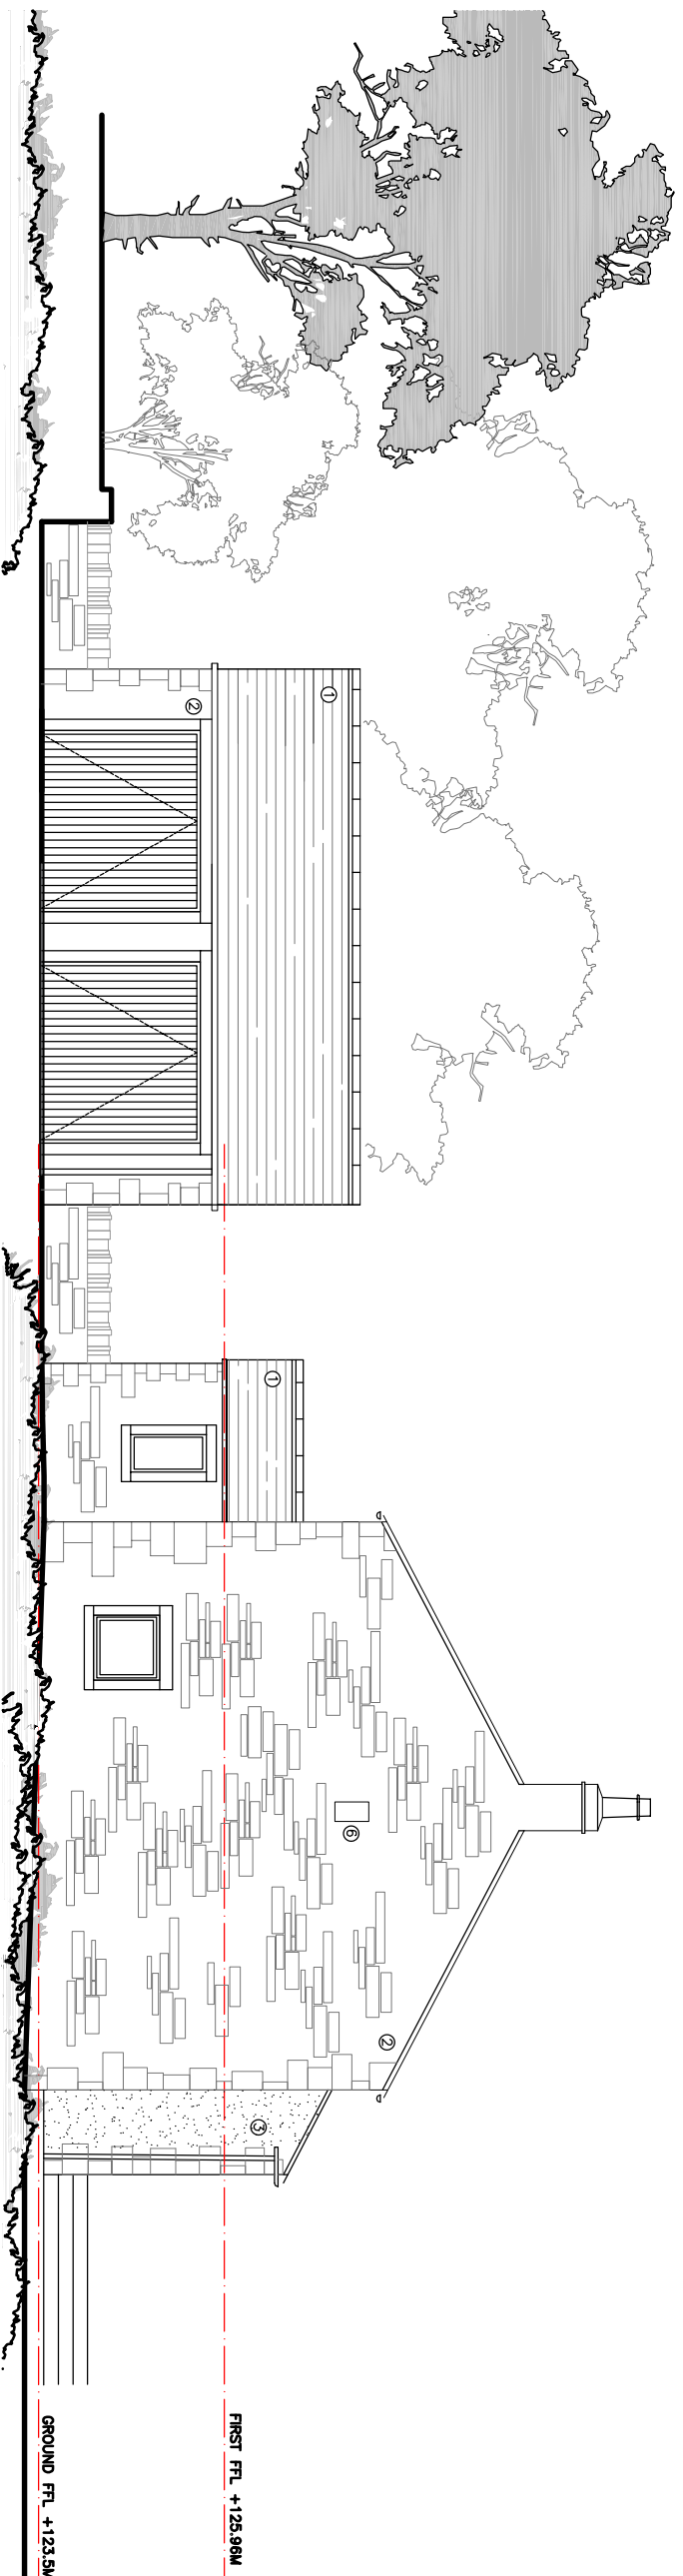

ECO KENT BAT BOX
LOCATED ON SOUTH WEST
ELEVATION

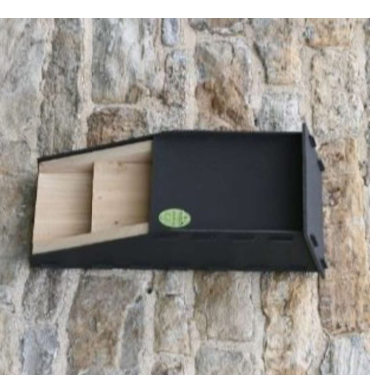

@csw architects ltd 2020 | This Drawing is to be used in conjunction with all other project associated drawings and information. Do not scale from this drawing. Report all errors, omissions and discrepancies to drawing author prior to construction or manufacture. The drawing is copyrighted and is the property of csw architects ltd

qww+q architects Robinson Barn Worlton Cliffence B87 0AA  Architects Registration Board Private Residential Housing Commercial Conservation Domestic Tel: 01720 441269 Email: info@qwwarchitects.com Web: www.qwwarchitects.com																					
Client	MR C MARSDEN				Scale	1:100		Sheet Size	A3		HA Number	25-044		Drawn By	AW		Checked	AW			
Project	COULTHURST FARM TALBOT BRIDGE RD, BASHALL EAVES				Drawing Title	PROPOSED ELEVATIONS 2				Drawing Status	PLANNING		Drawing Number	PLO9		Revision	B		First Issue	-	