



1. NATURAL SLATE ROOF
2. LOCALLY SOURCED NATURAL STONEMWORK
3. SAND AND CEMENT RENDER
4. HERITAGE STYLE HARDWOOD OR ALUMINIUM DOORS AND WINDOWS
5. STONE QUIONS
6. KENT ECO BAT BOX

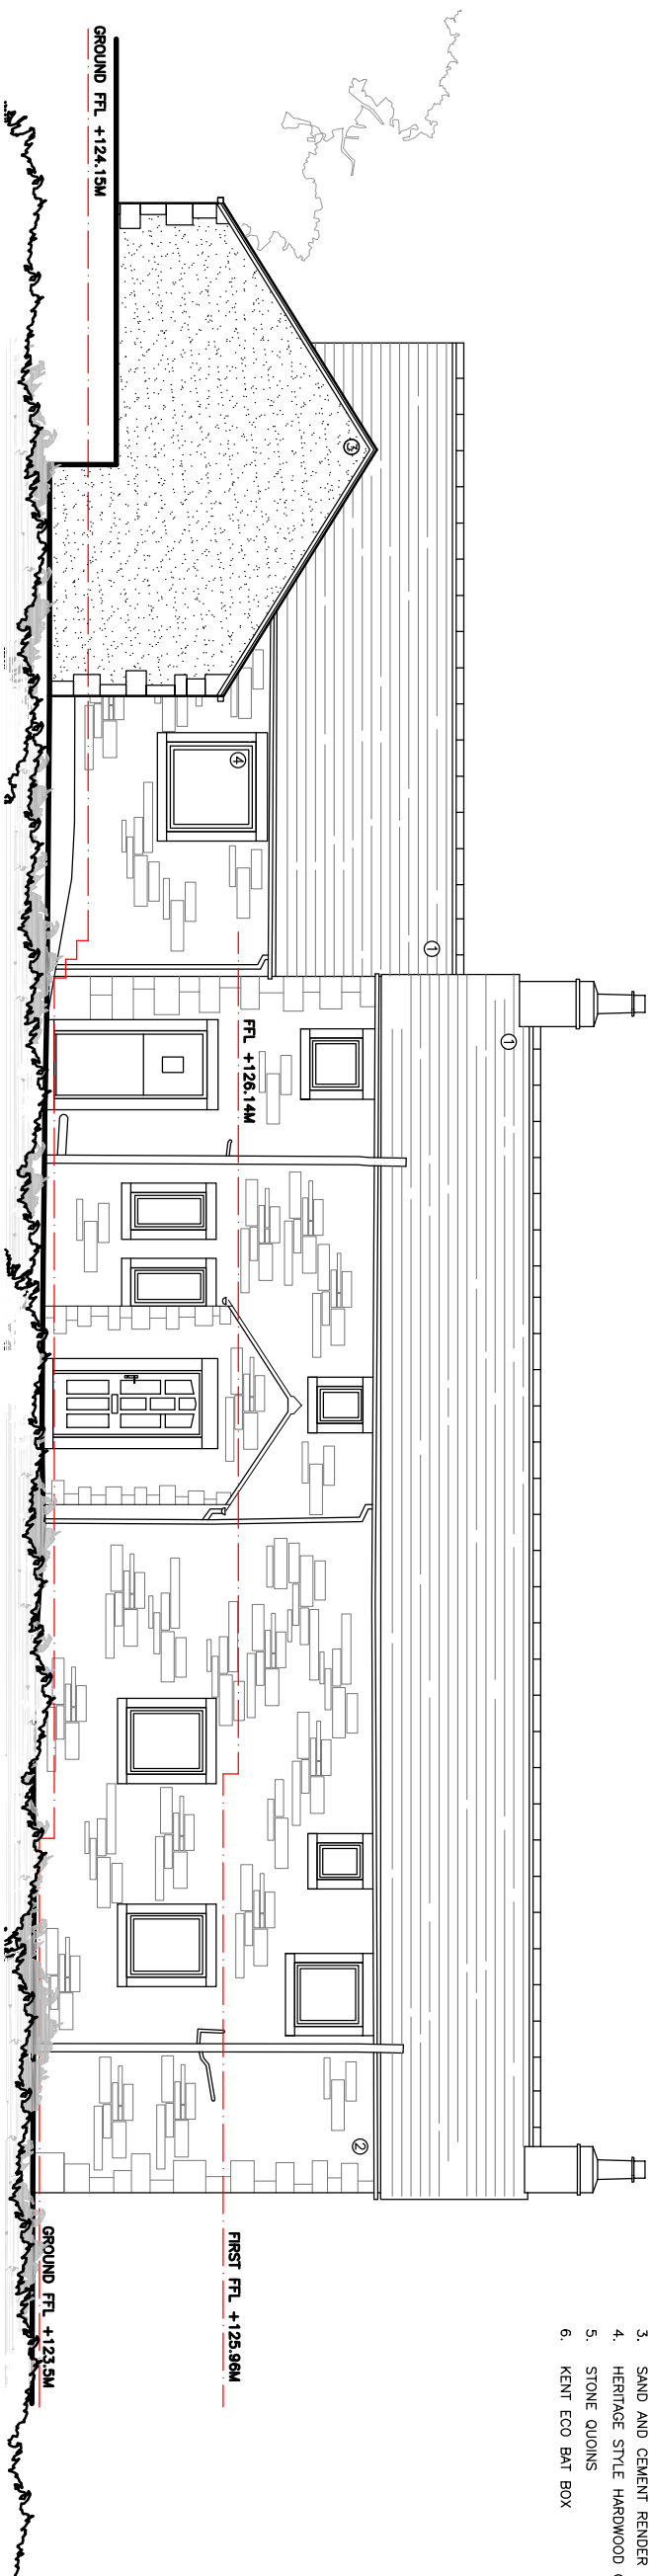

PROPOSED NORTH WEST ELEVATION (5)

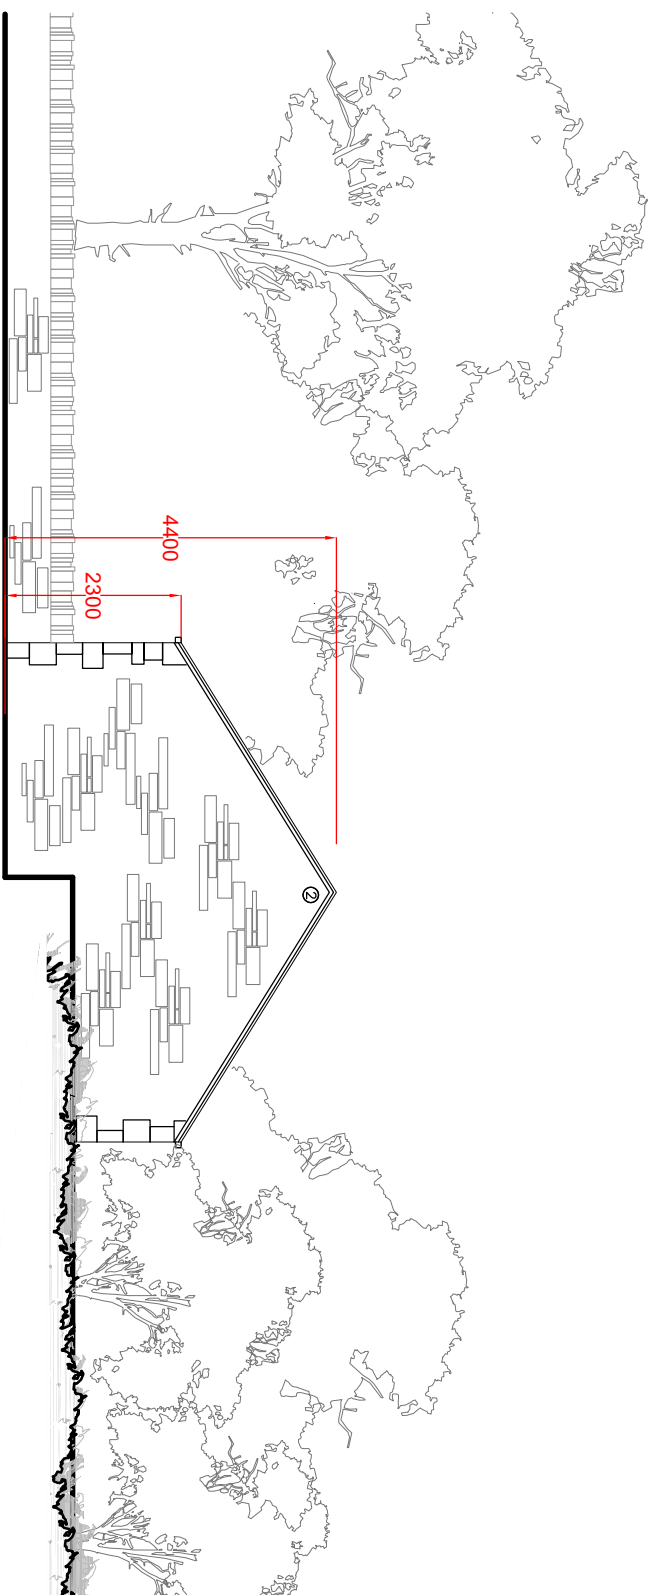

PROPOSED SOUTH EAST ELEVATION (6)

qW+Q architects Robinson Barr Worlton Cheshire Lancs B87 0AA  Architects Registration Board	Private Residential Housing Commercial Conservation Domestic					
	Tel: 01200 441269 Email: info@qw-architects.com Web: www.qw-architects.com					
Client MR C MARSDEN Project COULTHURST FARM TALBOT BRIDGE RD, BASHALL EAVES	Scale 1:100		Sheet Size A3		Job Number 25-044	
	Drawing Title PROPOSED ELEVATIONS 3		Drawing Status PLANNING		Drawing Number PL10	
					Revision B	
					First Issue -	