




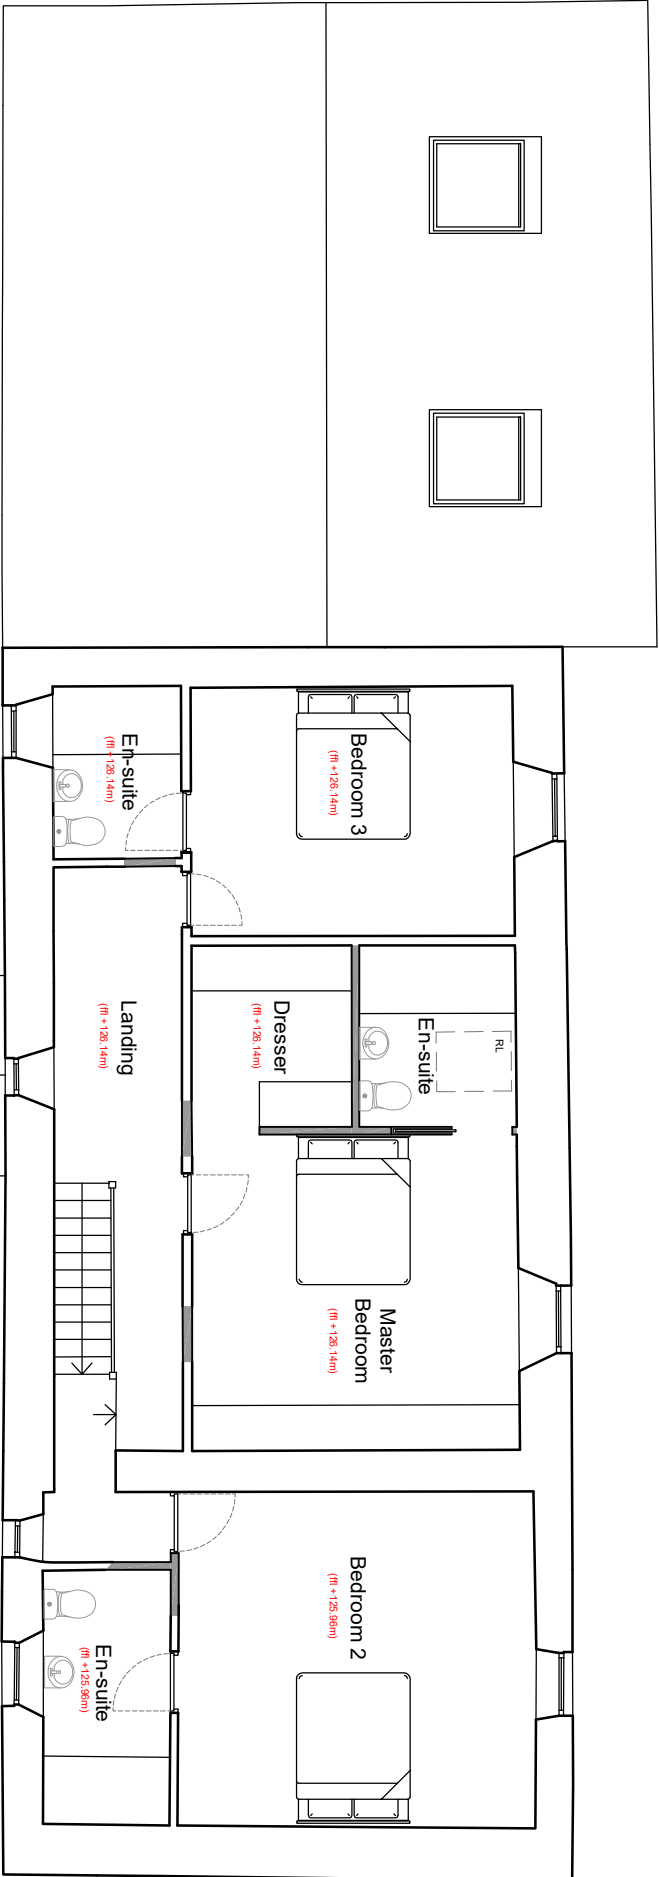

PROPOSED FIRST FLOOR PLAN

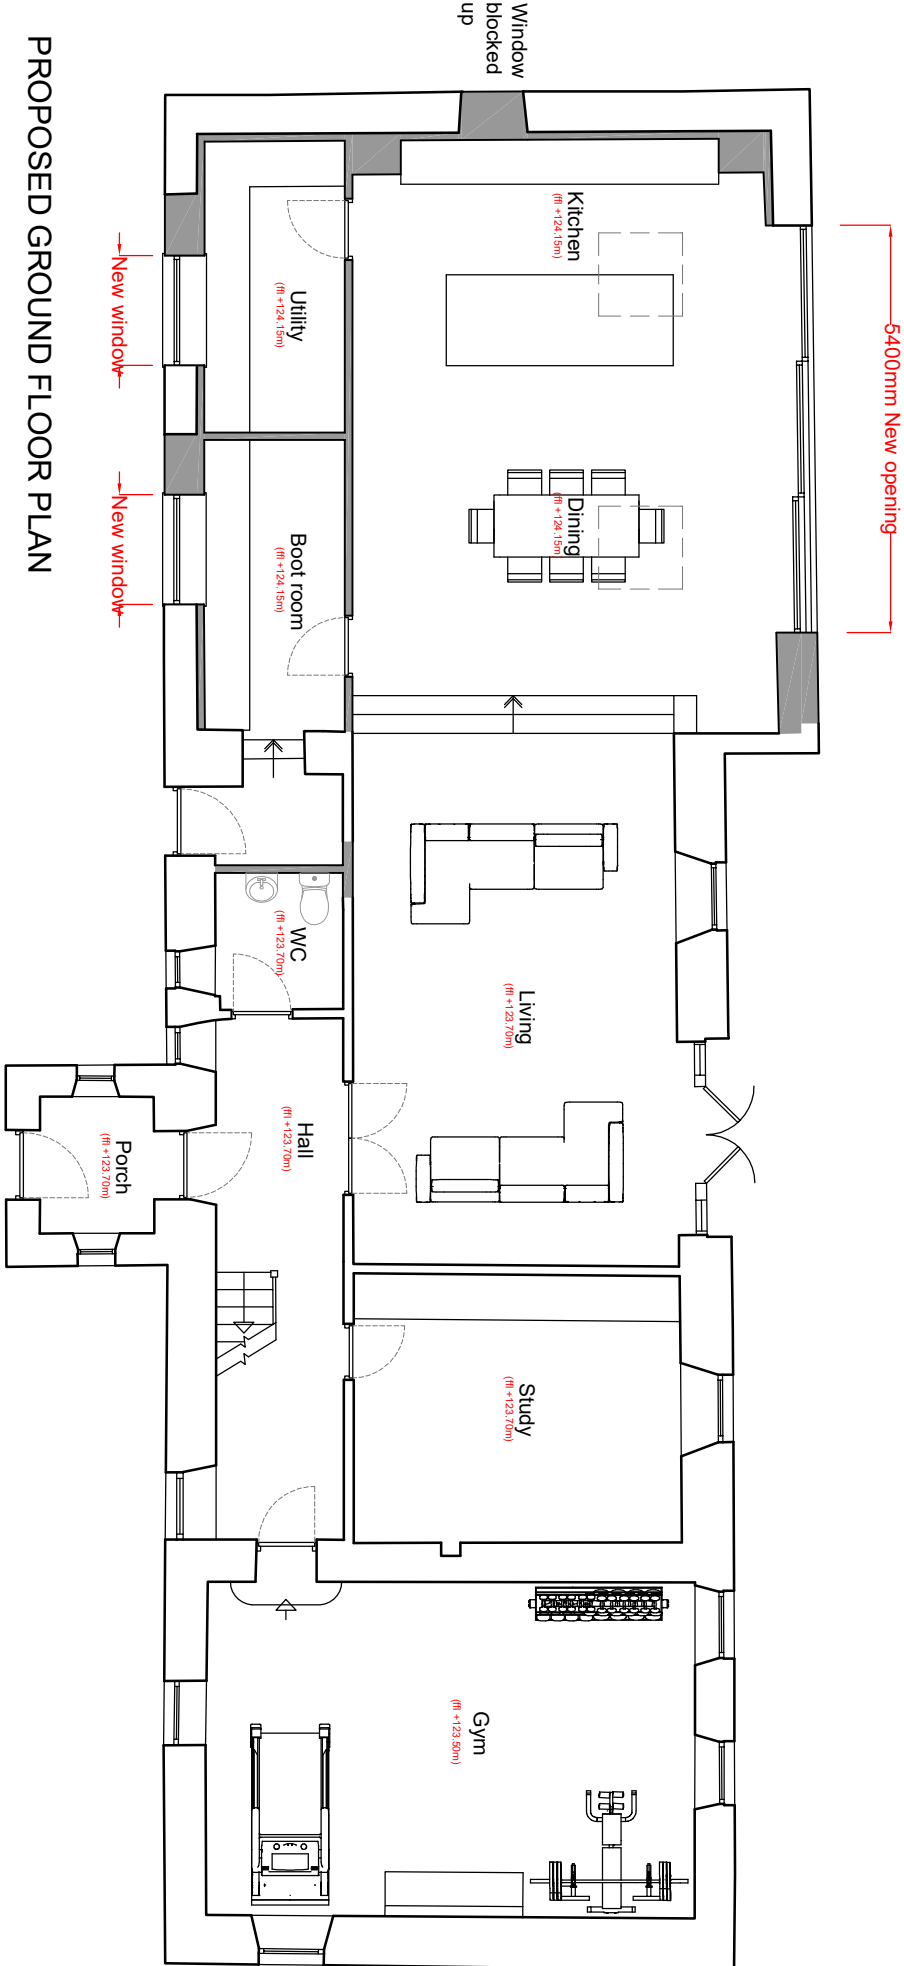

PROPOSED GROUND FLOOR PLAN

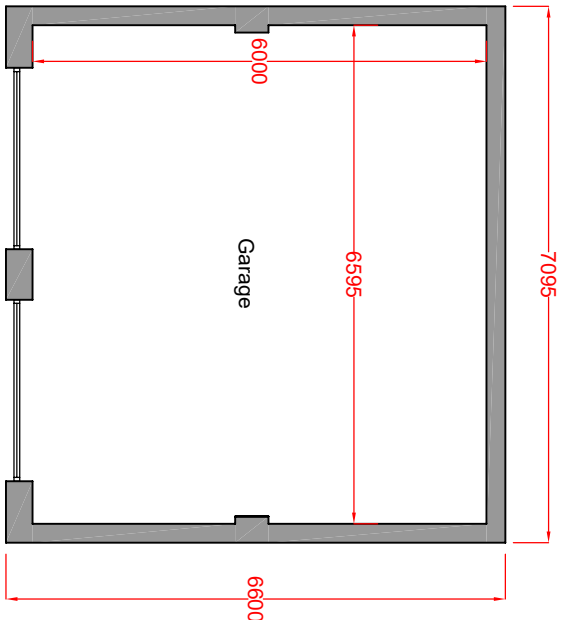

PROPOSED GARAGE PLAN

qww+q architects Private Residential Housing Commercial Conservation Domestic Tel: 01200 441769 Email: info@qww-architects.com Web: www.qww-architects.com Robinson Barn Weston Chilthore Leons BB710A Architects Registration Board		Client MR C MARSDEN	Scale 1:100	Sheet Size A3	Job Number 25-044	Drawn By AW	Checked AW
Project COULTHURST FARM TALBOT BRIDGE RD, BASHALL EAVES		Drawing Title PROPOSED FLOOR PLANS	Drawing Status PLANNING		Drawing Number PL07	Revision A	First Issue

©qww architects Ltd 2020 | This Drawing is to be used in conjunction with all other project associated drawings and information. Drawings form this drawing. Report all errors, omissions and discrepancies to drawing officer prior to construction or modification. This drawing is copyrighted and is the property of qww architects Ltd.