


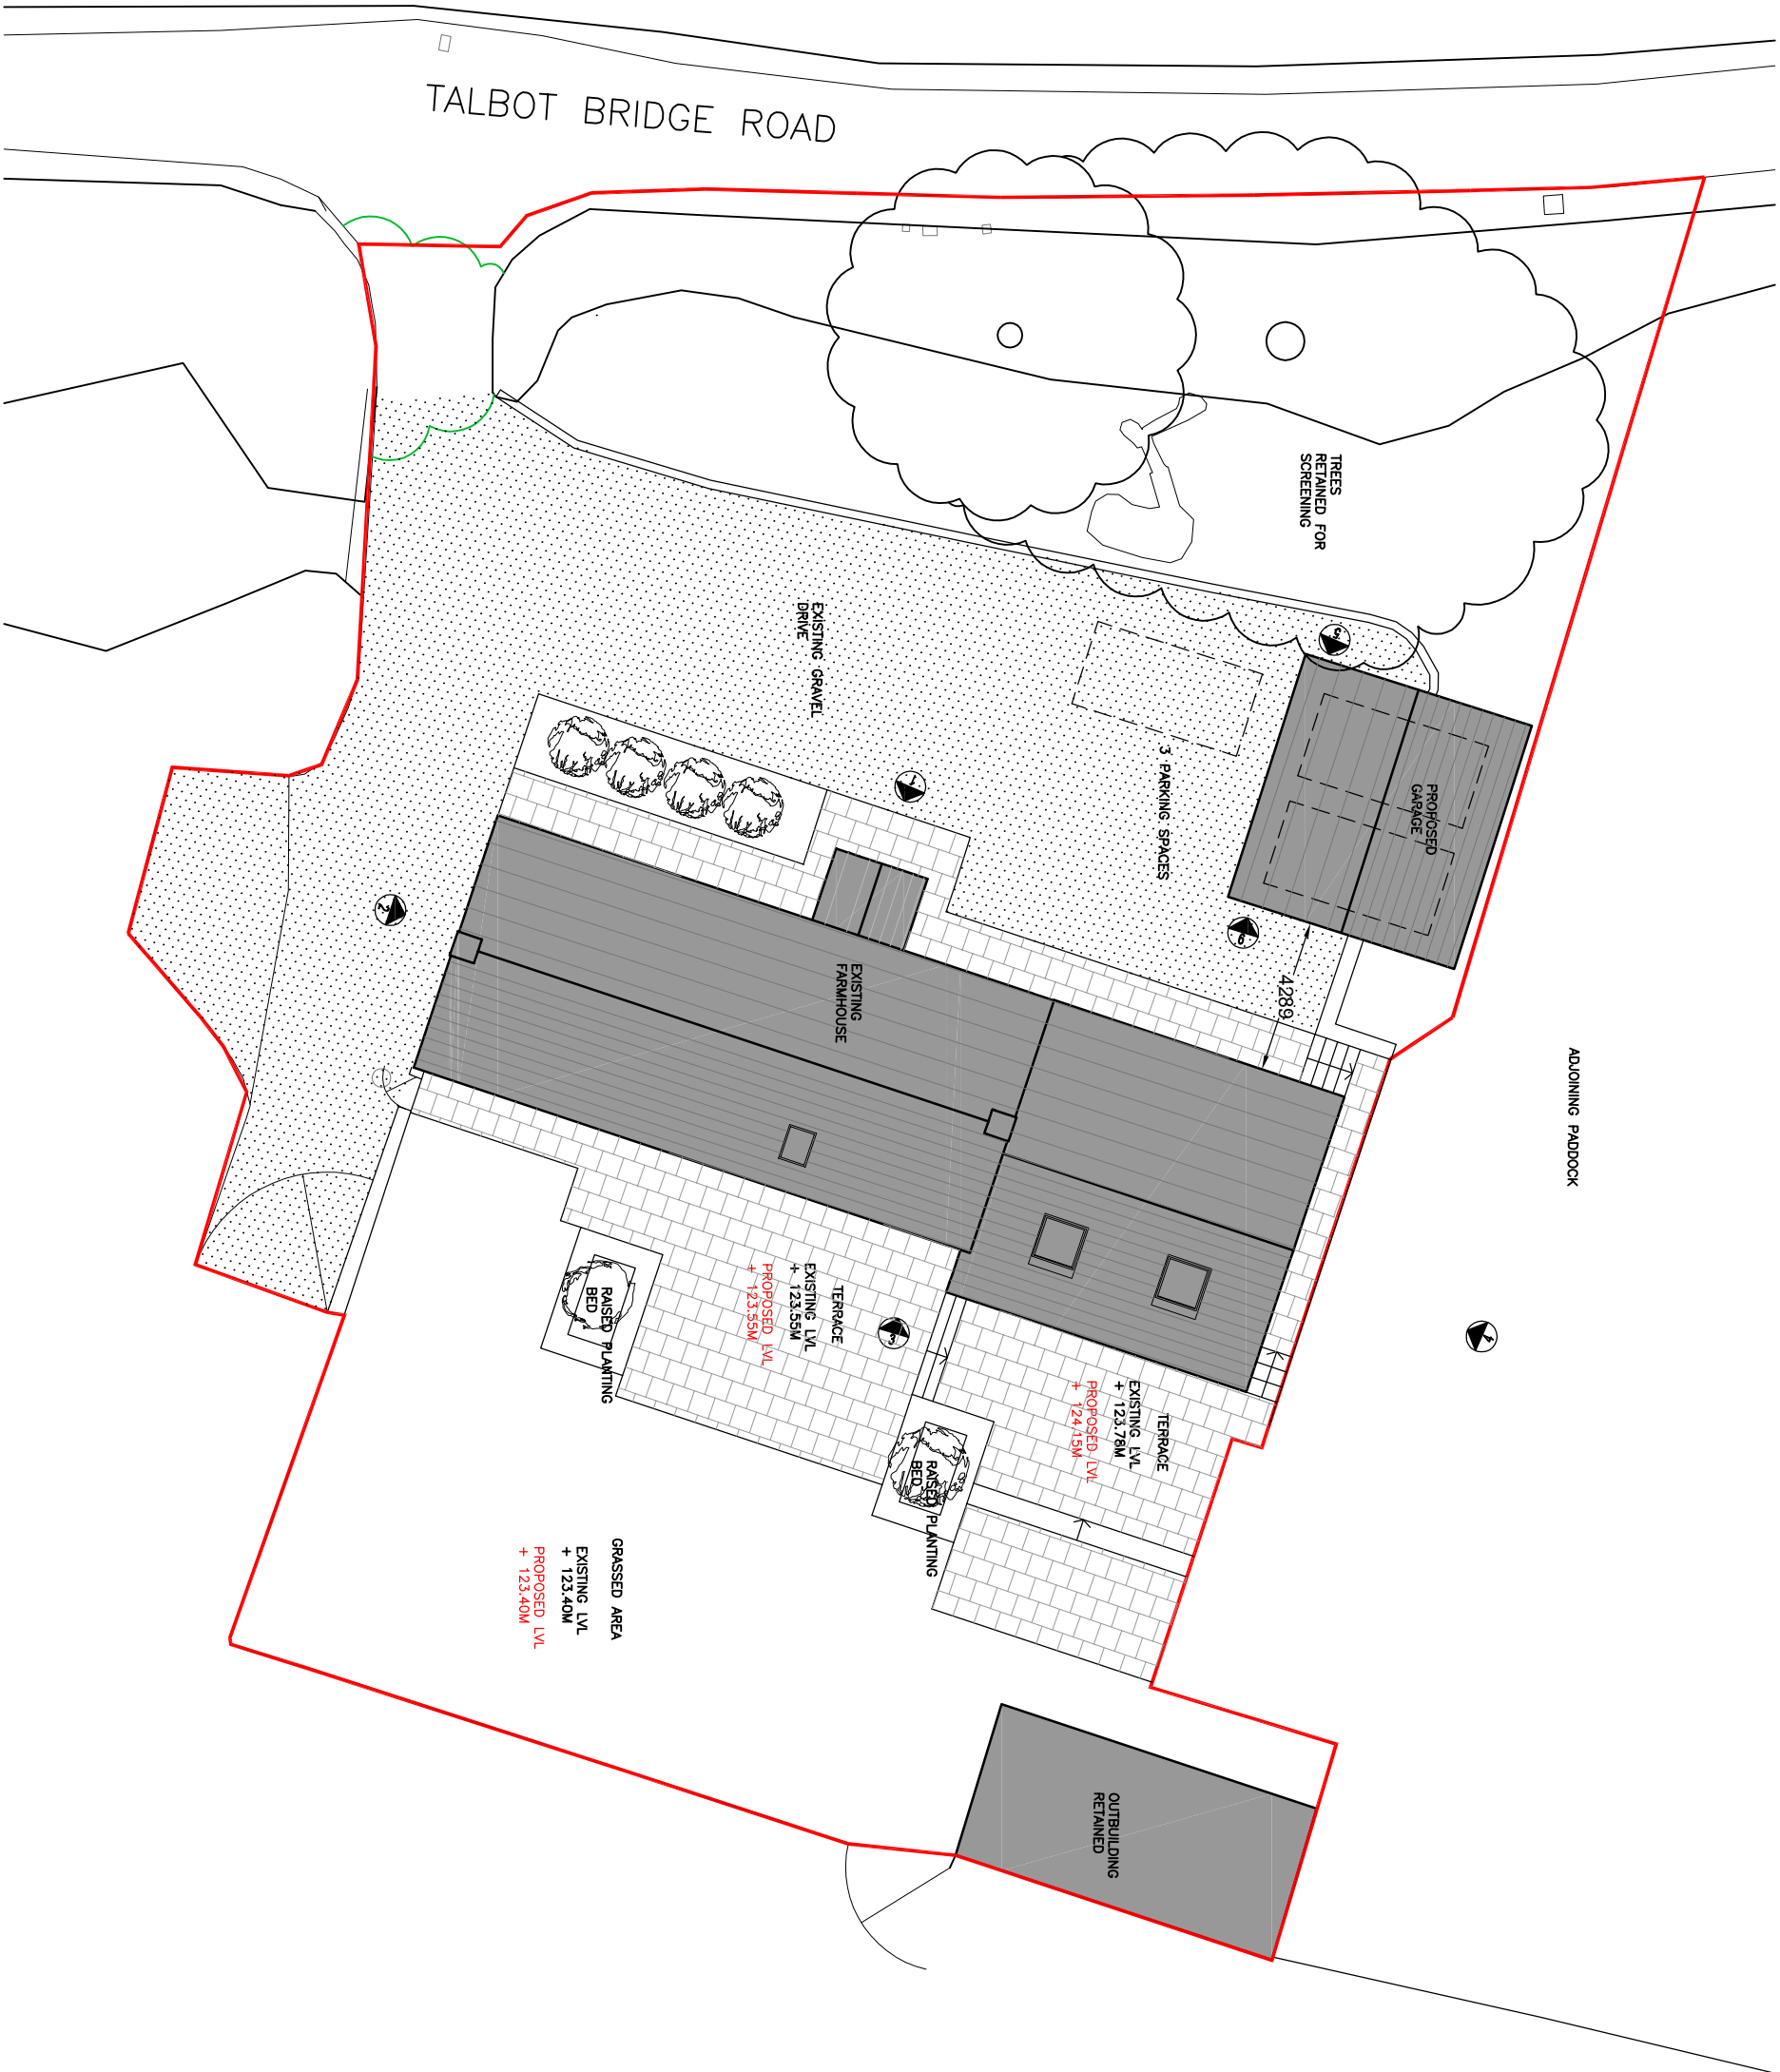

©2020 QW+Q architects Ltd 2020. This Drawing is to be used in conjunction with all other project associated drawings and documents. Drawings form this drawing. Report of all errors, omissions and discrepancies to drawing officer prior to construction or modification. This drawing is copyrighted and is the property of QW+Q architects. All rights reserved.

QW+Q architects Private Residential Housing Commercial Conservation Domestic Tel: 01200 441769 Email: info@qw-architects.com Web: www.qw-architects.com		Robinson Barn Weston Clitheroe Units 88710A		Architects Registration Board	
Client		MR C MARSDEN		Scale	
Project		COULTHURST FARM		Drawing Title	
TALBOT BRIDGE RD, BASJALL EAVES		PROPOSED SITE PLAN		Sheet Size	
				A3	
Drawing Status		PLANNING		Job Number	
				25-044	
Drawing Number		PL06		Drawn By	
				AW	
Revision		B		Checked	
				AW	
				First Issue	
				-	