




Revision Number	Revision Date	Revision Description
-----------------	---------------	----------------------

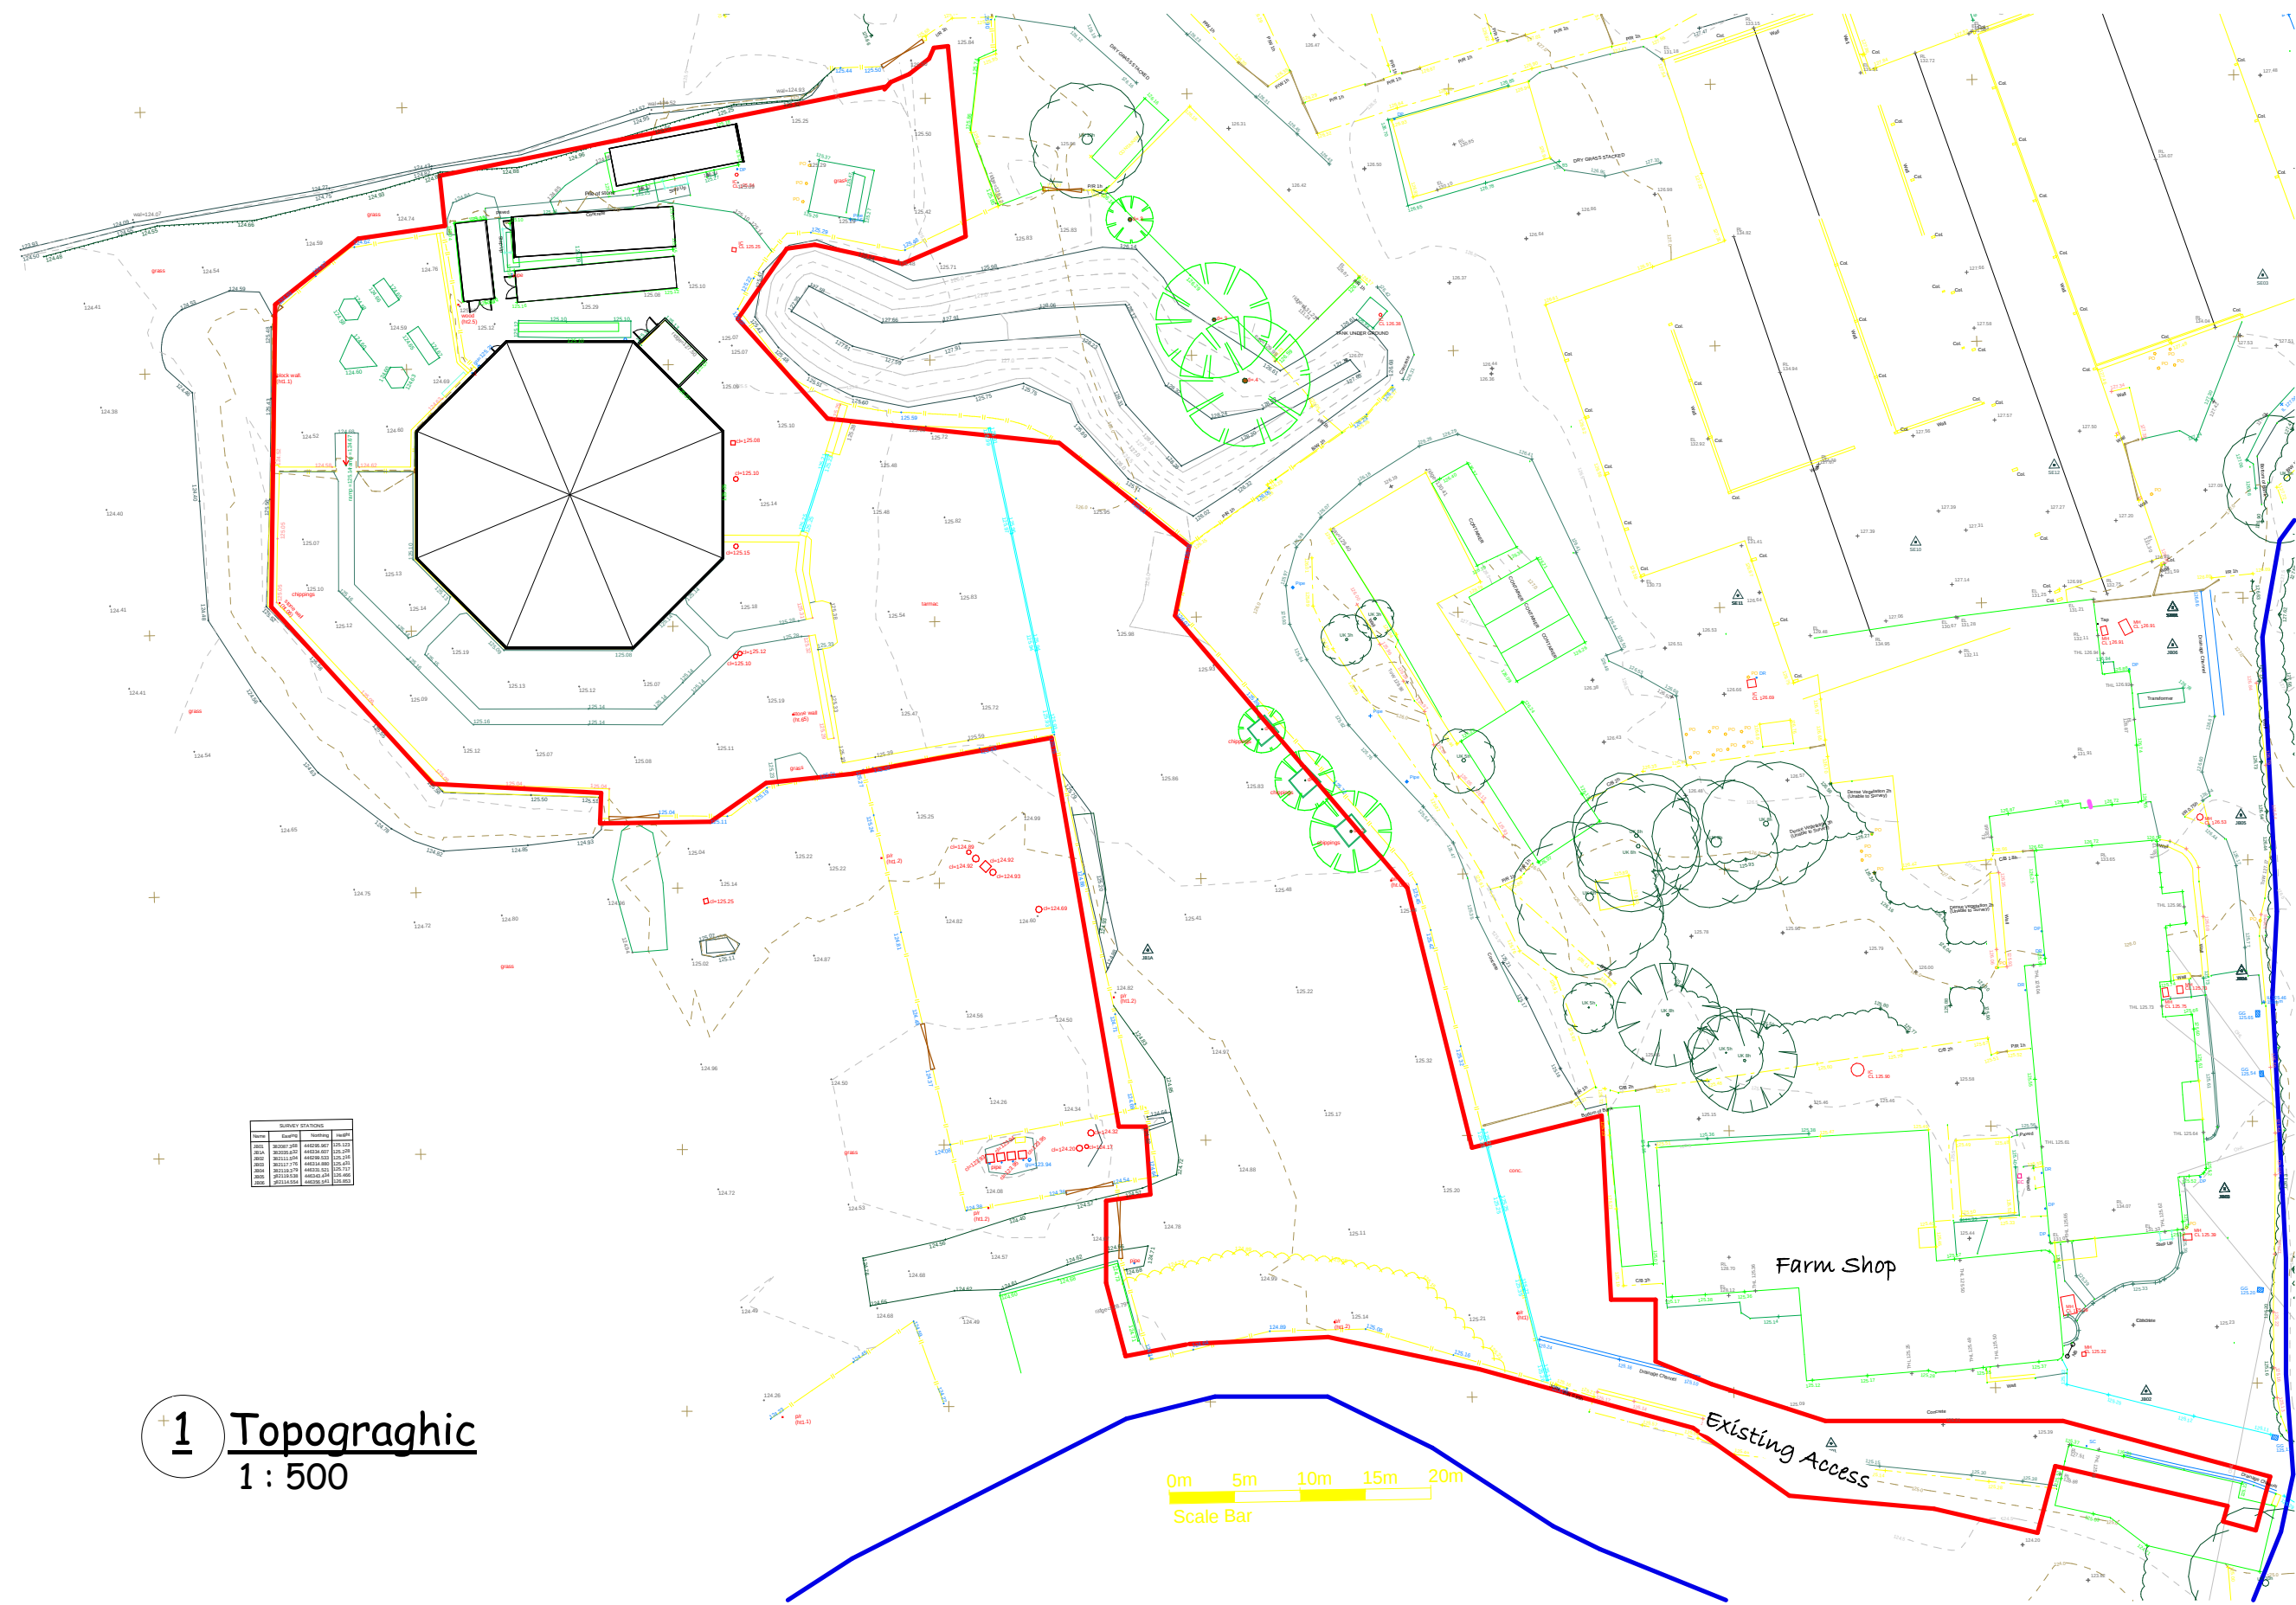

1 Topographic
1 : 500

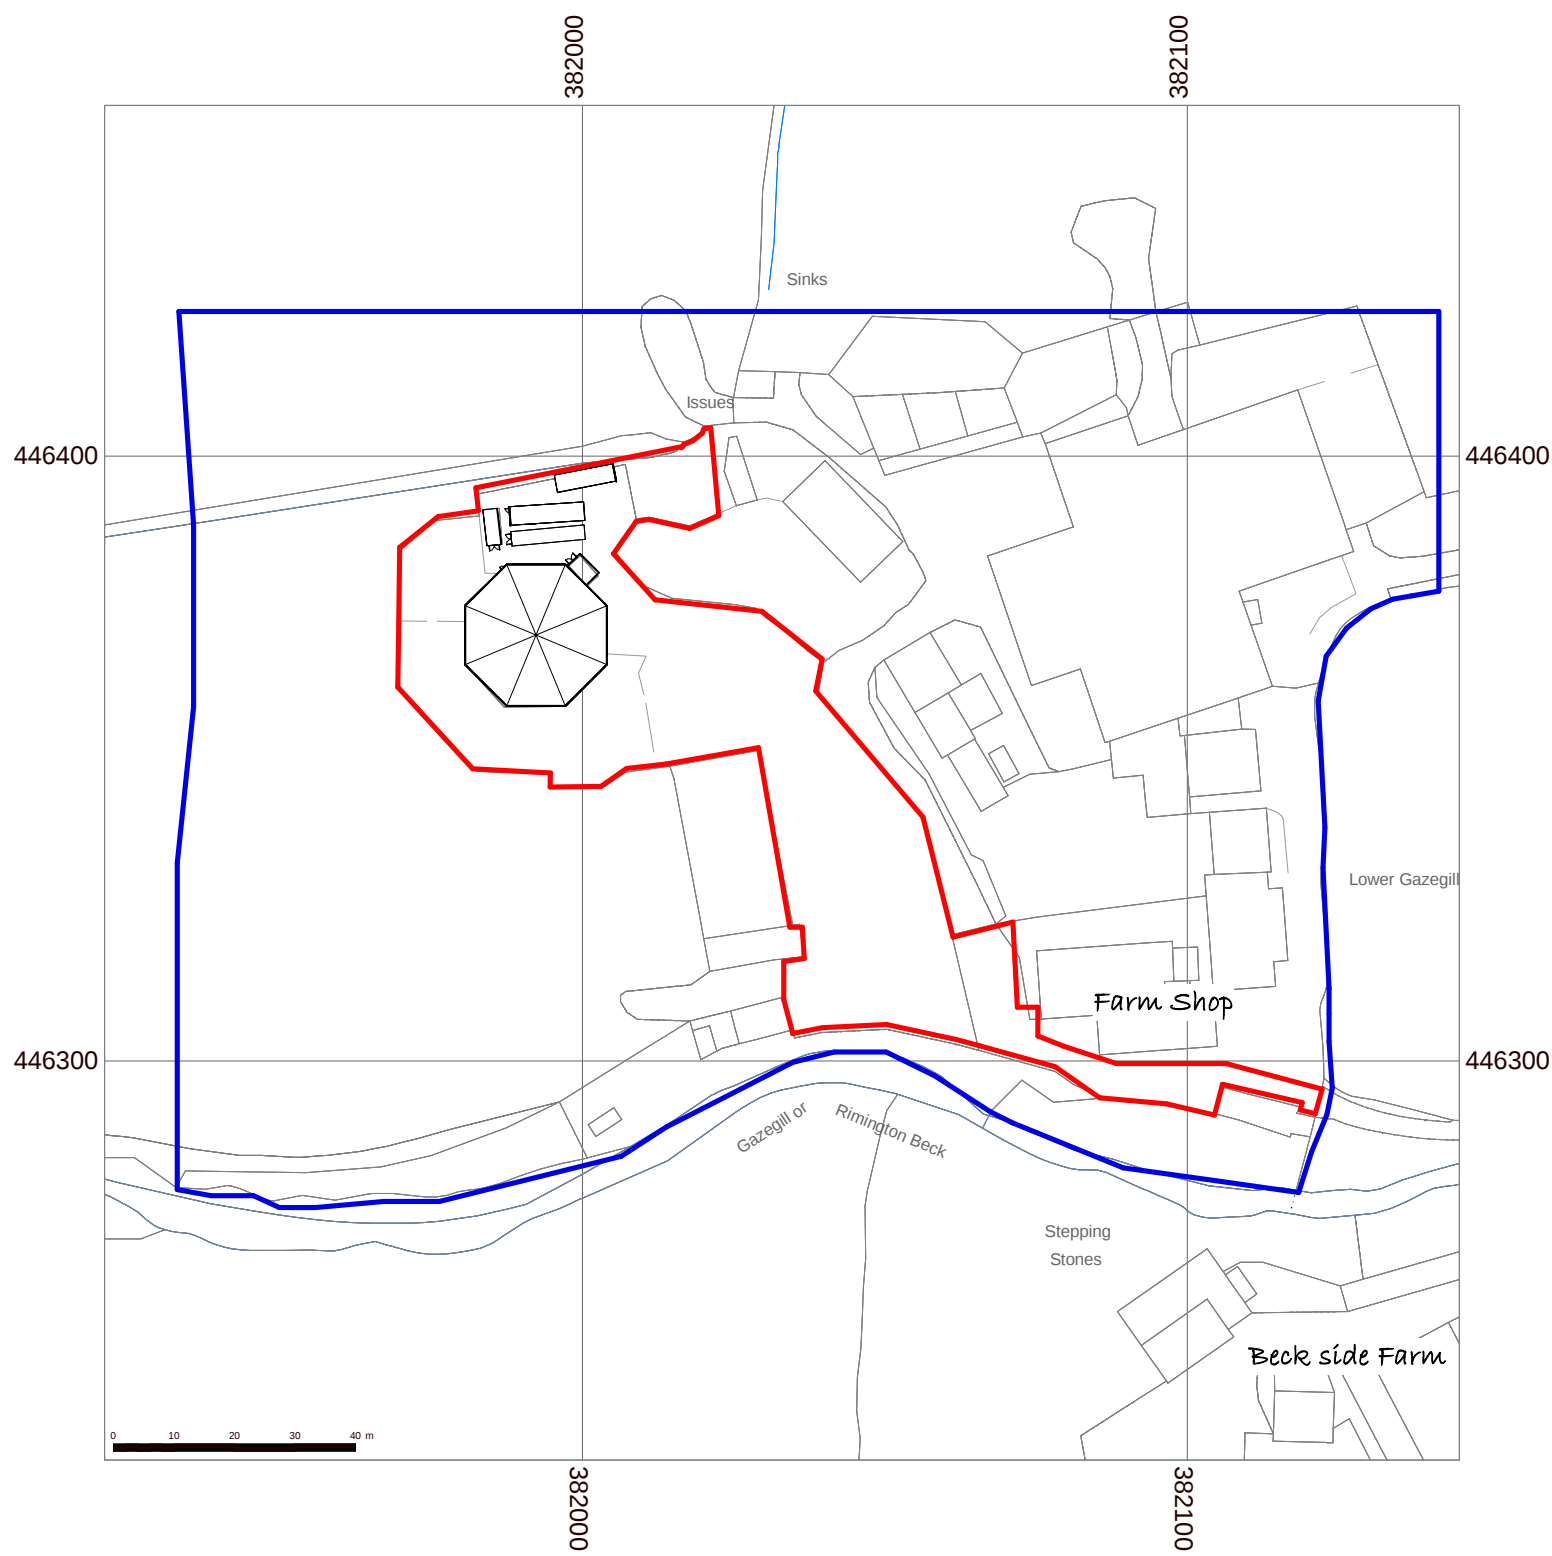

2 Location
1 : 1250

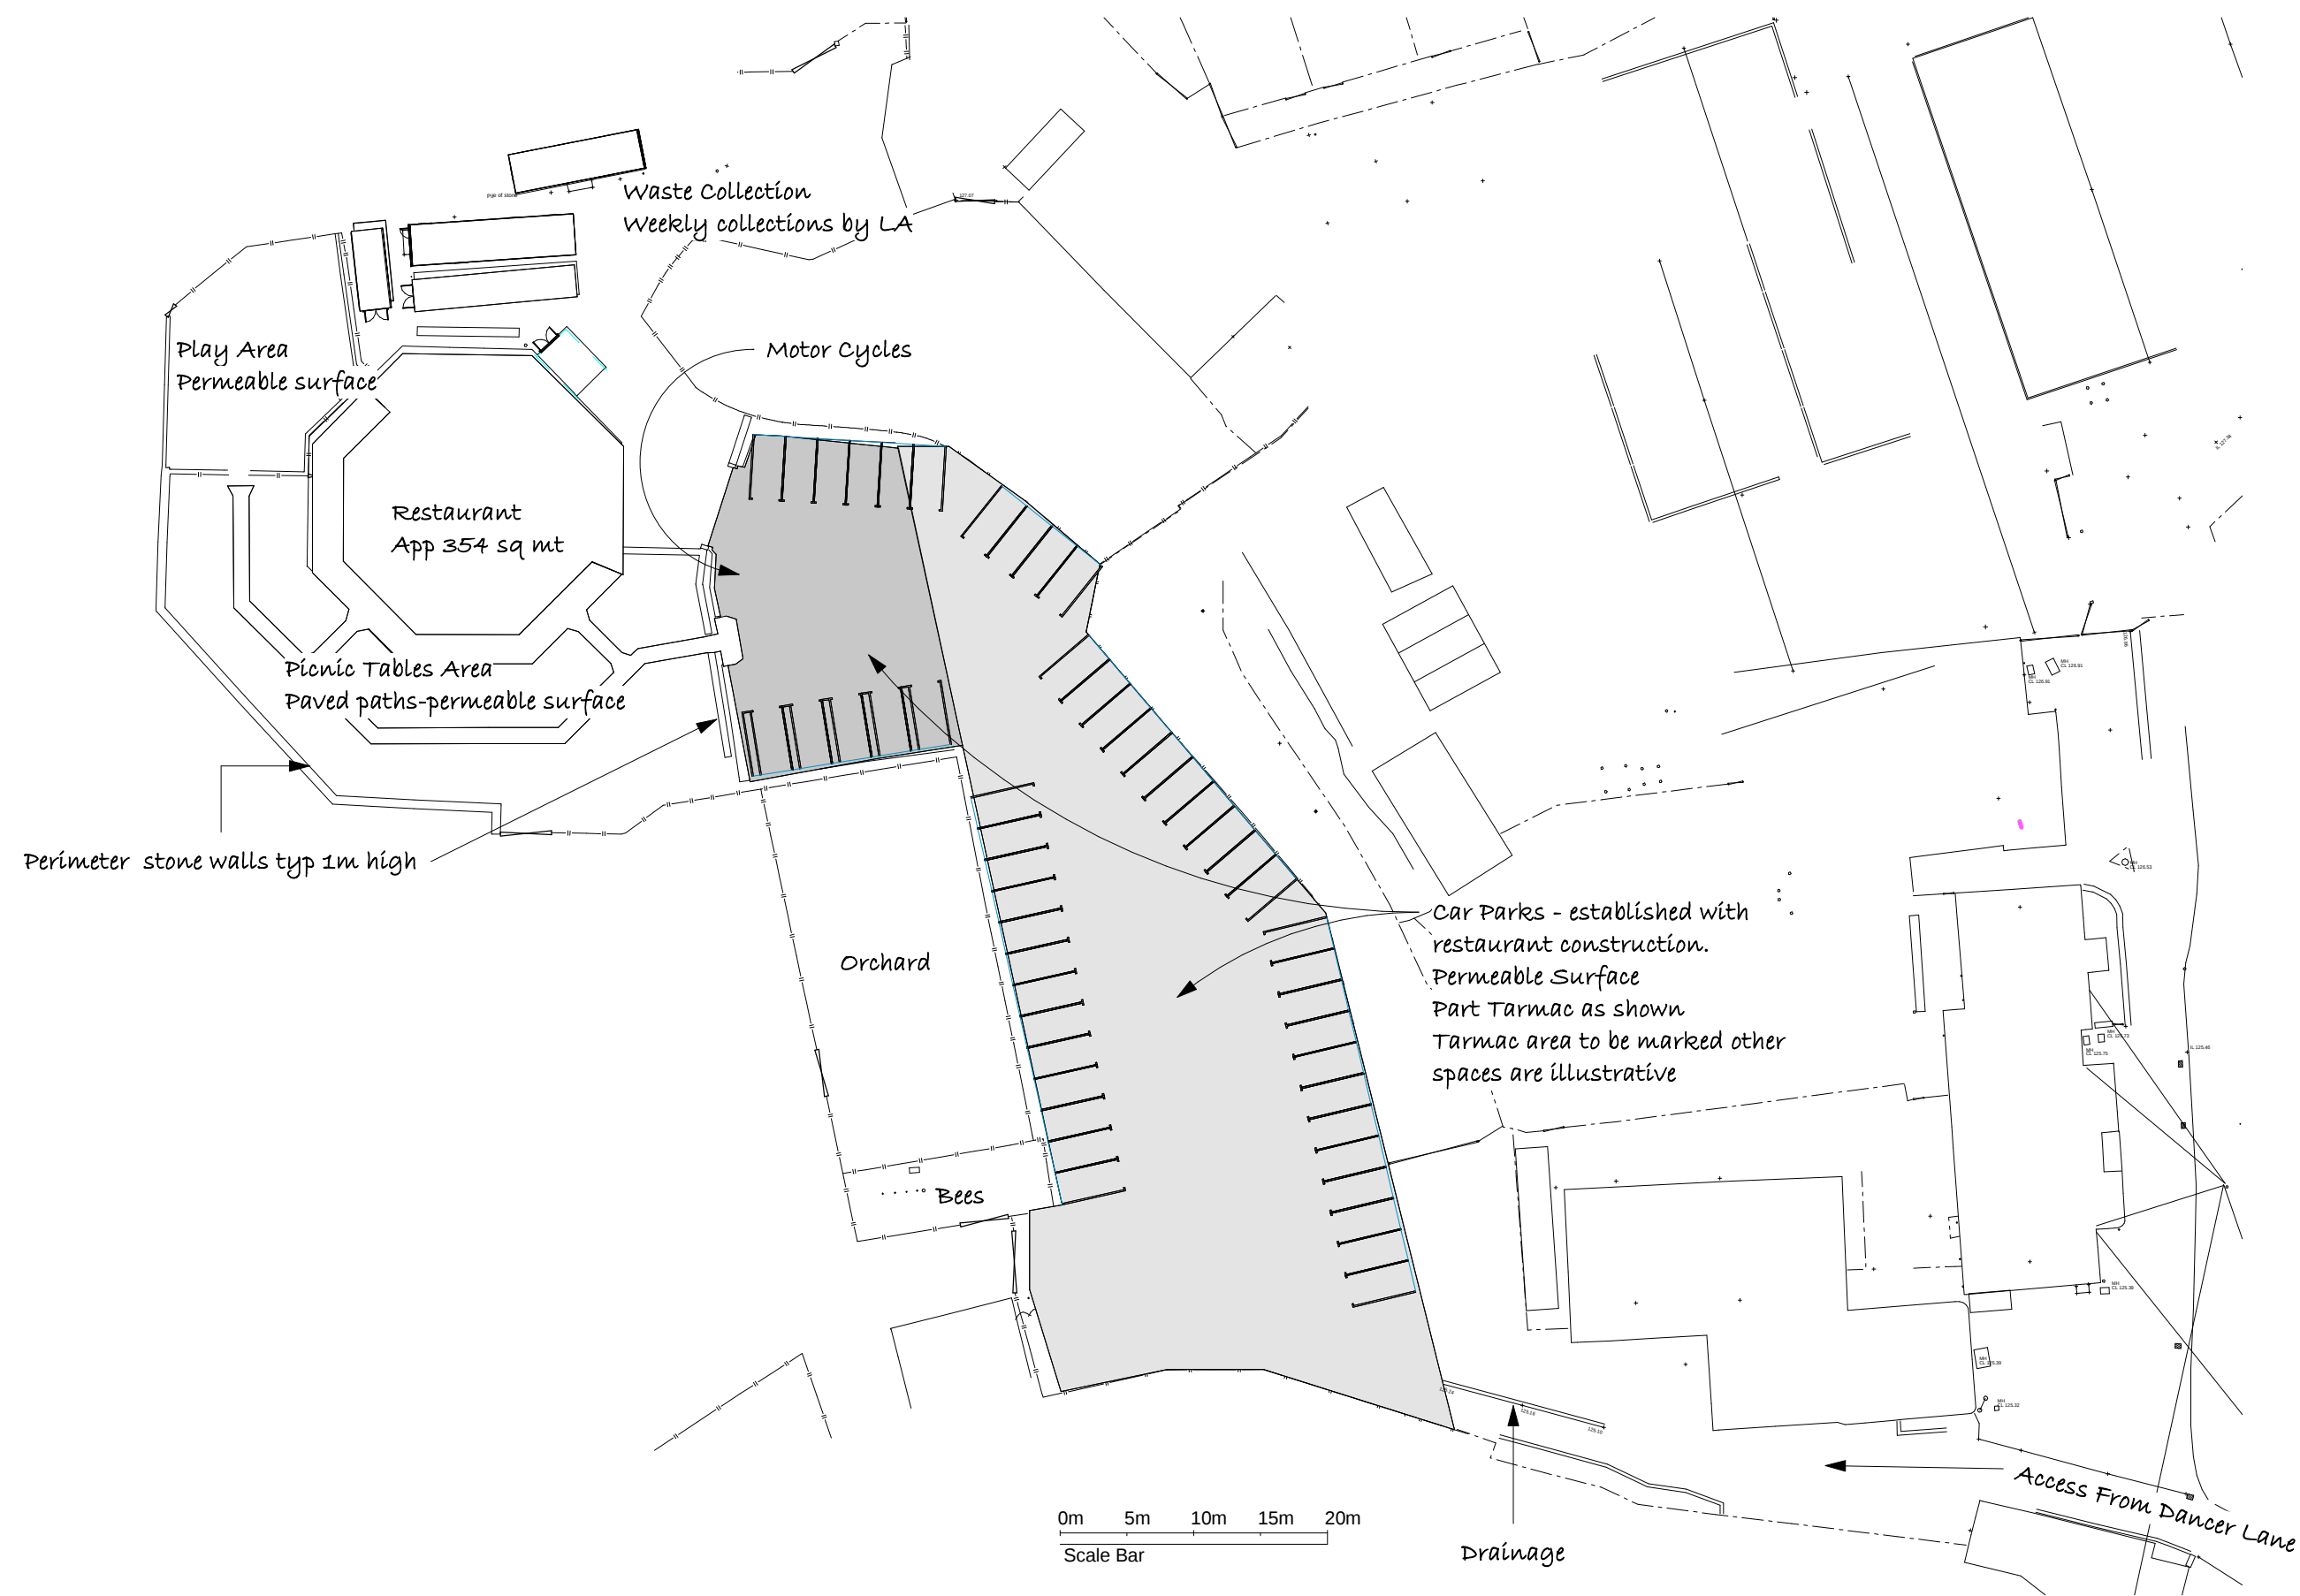

3 Site Plans Proposed
1 : 500

Sheet List	
Sheet Number	Sheet Name
P100	Location
P101	Restaurant Plans and Elevations
P101.1	Containers and Cabins and Waste disposal Area
P101.2	Cabin and Container Elevations
P101.3	Surface Water Drainage
P102	Site Plans

These are Planning drawings and should not be used for construction. All structural elements are illustrative and dimensions are estimates - no calculations have been completed or specification for building regulations.

Date	Revision

Client Ian and Emma O'Reilly

Job No Gazegill

Site Eight at Gazegill, Gazegill Organics, Dancer Ln, Clitheroe BB7 4EE

Project Regularisation of Restaurant and Car Park

Status Planning A

plans and planning


Newby Croft
Newby Back Lane
Rimington
BB7 4DZ



Email - phkirkg@gmail.com Tel - 07770 820611
www.plansandplanning.co.uk

Drawing No; P100 - 6th Feb 26

Drawing; Location

Print to Scale on A1 06/02/2026 14:23:04

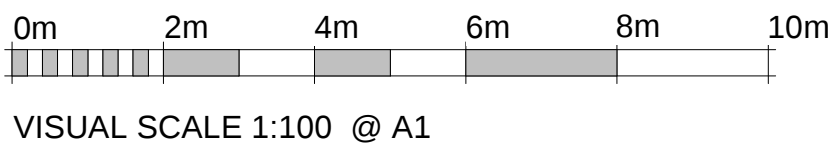

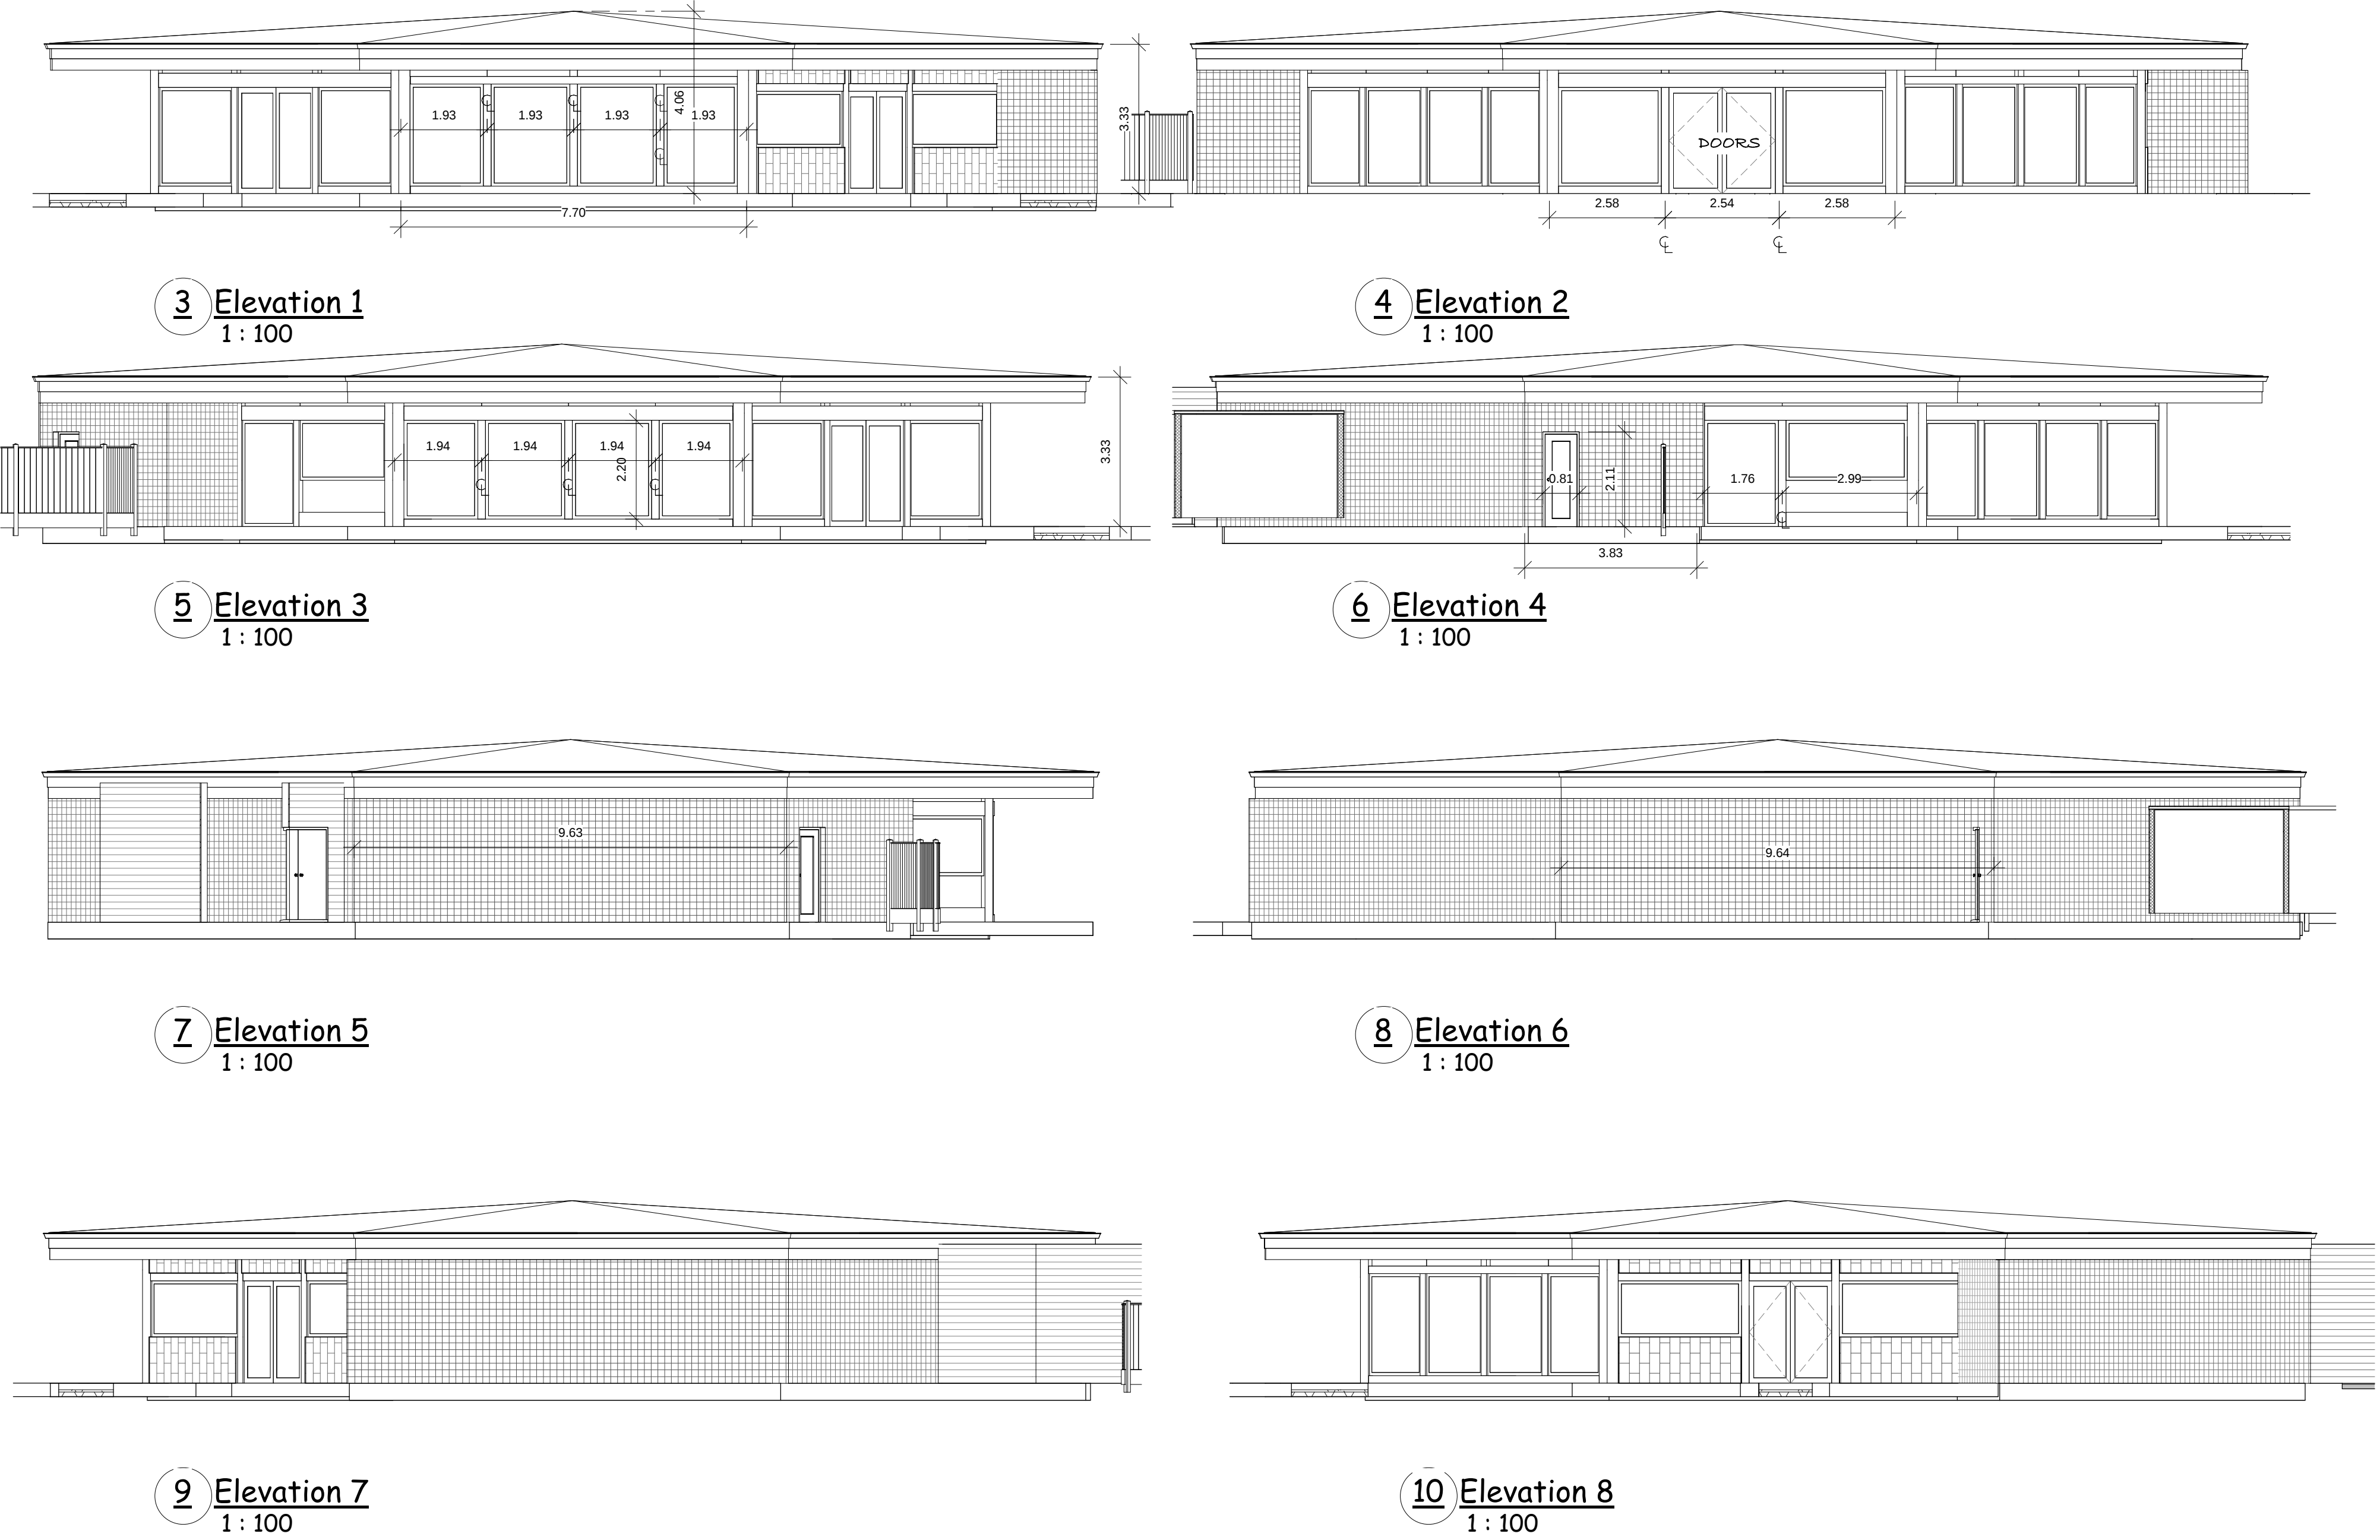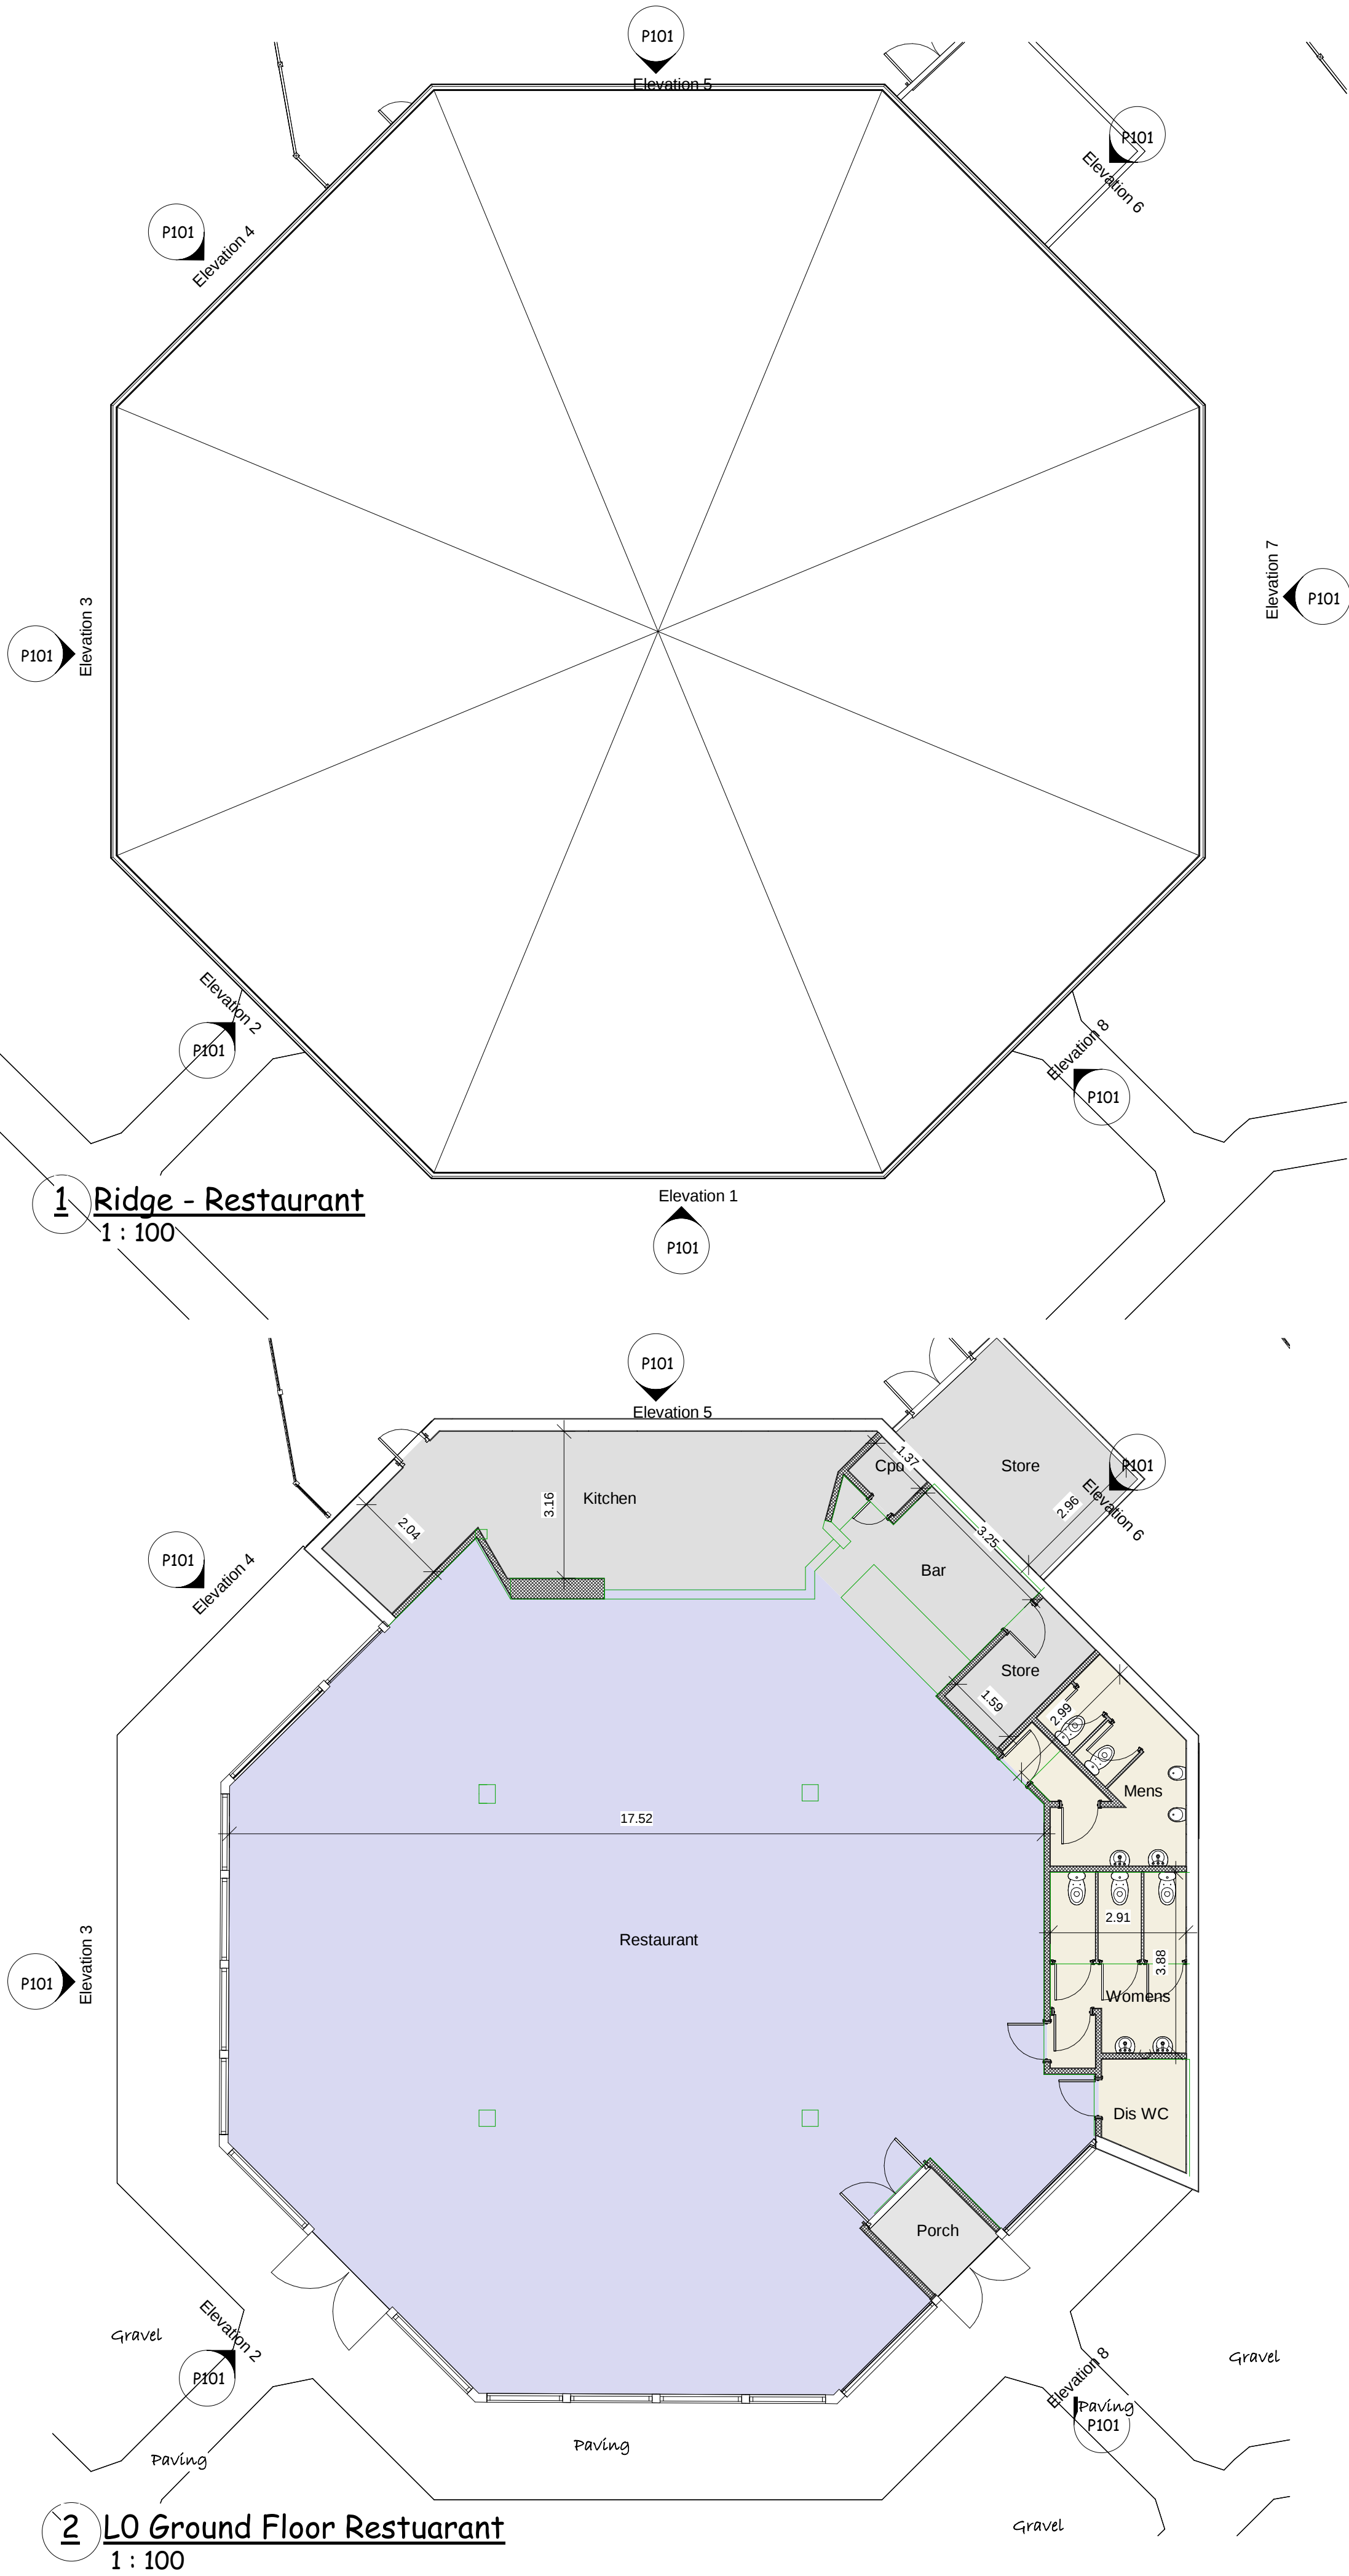

1 Room Schedule Restaurant		
cw	Floor	Area
Restaurant	LO Ground Floor Restuarant	260 m ²
Kitchen	LO Ground Floor Restuarant	32 m ²
Refrigerated Storage	LO Ground Floor Restuarant	26 m ²
Office	LO Ground Floor Restuarant	17 m ²
Food Prep and store	LO Ground Floor Restuarant	17 m ²
Food Prep	LO Ground Floor Restuarant	17 m ²
Store	LO Ground Floor Restuarant	13 m ²
Dry Storage	LO Ground Floor Restuarant	13 m ²
Mens	LO Ground Floor Restuarant	12 m ²
Womens	LO Ground Floor Restuarant	12 m ²
Bar	LO Ground Floor Restuarant	12 m ²
Office	LO Ground Floor Restuarant	7 m ²
Store	LO Ground Floor Restuarant	5 m ²
Dis WC	LO Ground Floor Restuarant	4 m ²
Porch	LO Ground Floor Restuarant	4 m ²
WC	LO Ground Floor Restuarant	3 m ²
Cpd	LO Ground Floor Restuarant	1 m ²
Grand total:	17	453 m ²

Opening Times
Thursday 12pm - 7pm All Day Menu
Friday
12pm - 3pm Lunch
6:30pm - 8:30pm Dinner
Saturday
10am - 11:45am Brunch
12pm - 3pm Lunch
6:30pm - 8:30pm Dinner
Sunday 12pm - 4:30pm Set Menu

Sheet List	
Sheet Number	Sheet Name
P100	Location
P101	Restaurant Plans and Elevations
P101.1	Containers and Cabins and Waste disposal Area
P101.2	Cabin and Container Elevations
P101.3	Surface Water Drainage
P102	Site Plans

These are Planning drawings and should not be used for construction. All structural elements are illustrative and dimensions are estimates - no calculations have been completed or specification for building regulations.

Date	Revision

Client Ian and Emma O'Reilly

Job No Gazegill

Site Eight at Gazegill, Gazegill Organics, Dancer Ln, Clitheroe BB7 4EE

Project Regularisation of Restaurant and Car Park

Status Planning A

plans and planning


Newby Croft
Newby Back Lane
Rimington
BB7 4DZ

Email - phkirke@gmail.com Tel - 07770 820611
www.plansandplanning.co.uk

Drawing No; P101 - 6th Feb 26

Drawing; Restaurant Plans and Elevations
Print to Scale on A1 06/02/2026 14:23:04

Revision Number	Revision Date	Revision Description
-----------------	---------------	----------------------

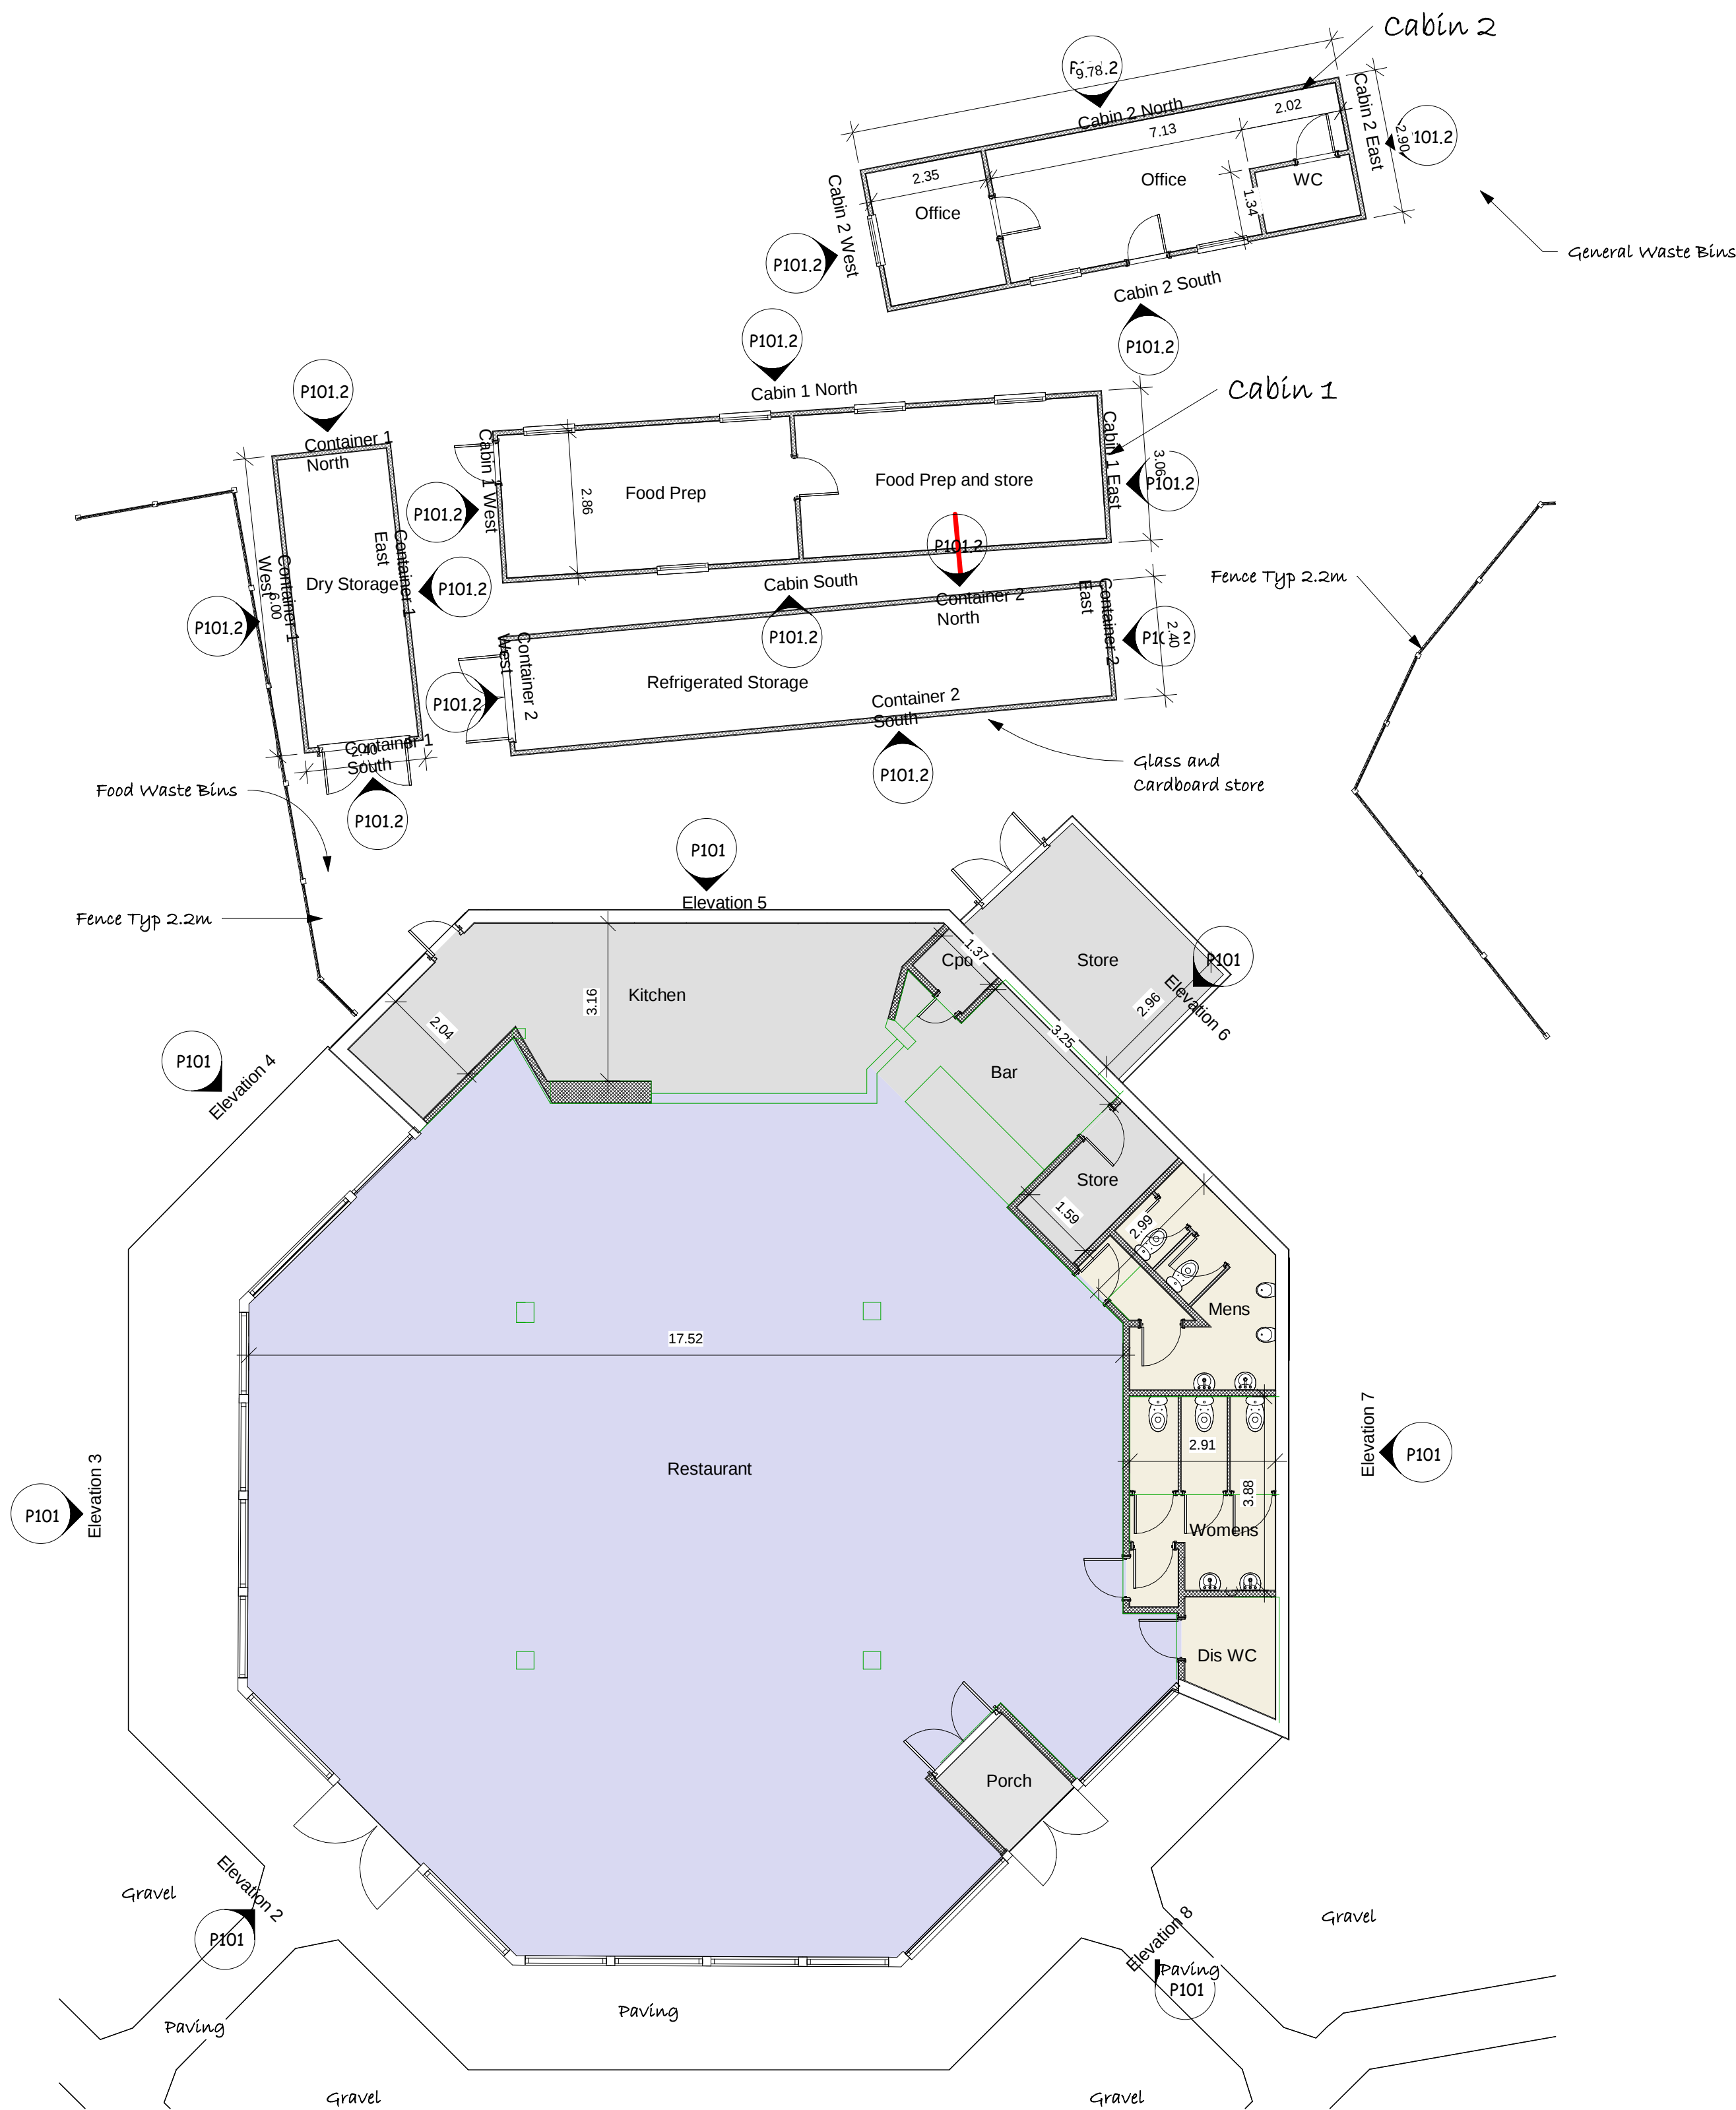

1 Room Schedule Restaurant		
cw	Floor	Area
Restaurant	LO Ground Floor Restaurant	260 m ²
Kitchen	LO Ground Floor Restaurant	32 m ²
Refrigerated Storage	LO Ground Floor Restaurant	26 m ²
Office	LO Ground Floor Restaurant	17 m ²
Food Prep and store	LO Ground Floor Restaurant	17 m ²
Food Prep	LO Ground Floor Restaurant	17 m ²
Store	LO Ground Floor Restaurant	13 m ²
Dry Storage	LO Ground Floor Restaurant	13 m ²
Mens	LO Ground Floor Restaurant	12 m ²
Womens	LO Ground Floor Restaurant	12 m ²
Bar	LO Ground Floor Restaurant	12 m ²
Office	LO Ground Floor Restaurant	7 m ²
Store	LO Ground Floor Restaurant	5 m ²
Dis WC	LO Ground Floor Restaurant	4 m ²
Porch	LO Ground Floor Restaurant	4 m ²
WC	LO Ground Floor Restaurant	3 m ²
Cpd	LO Ground Floor Restaurant	1 m ²
Grand total: 17		453 m ²

Sheet List	
Sheet Number	Sheet Name
P100	Location
P101	Restaurant Plans and Elevations
P101.1	Containers and Cabins and Waste disposal Area
P101.2	Cabin and Container Elevations
P101.3	Surface Water Drainage
P102	Site Plans

These are Planning drawings and should not be used for construction.
All structural elements are illustrative and dimensions are estimates -
no calculations have been completed or specification for building regulations.

Date	Revision

Client	Ian and Emma O'Reilly
Job No	Gazegill
Site	Eight at Gazegill, Gazegill Organics, Dancer Ln, Clitheroe BB7 4EE


Project	Regularisation of Restaurant and Car Park
Status	Planning A

plans and planning Newby Croft Newby Back Lane Rimington BB7 4DZ Email - phkirkg@gmail.com Tel - 07770 820611 www.plansandplanning.co.uk


Drawing No;	P101.1 - 6th Feb 26
--------------------	---------------------

Drawing;	Containers and Cabins and Waste disposal Area
Print to Scale on A1	06/02/2026 14:23:05


Revision Number	Revision Date	Revision Description
-----------------	---------------	----------------------

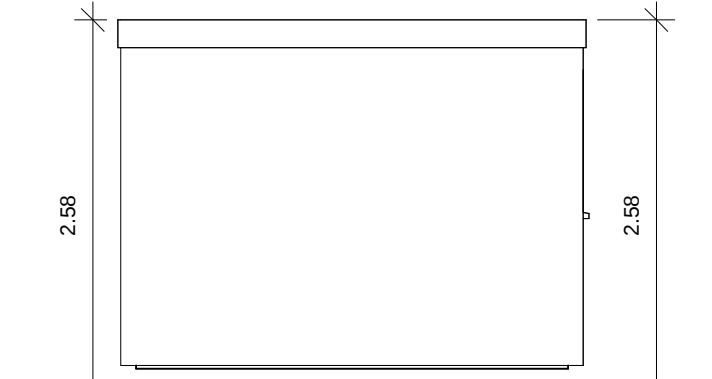


1 Cabin 1 East
1 : 50

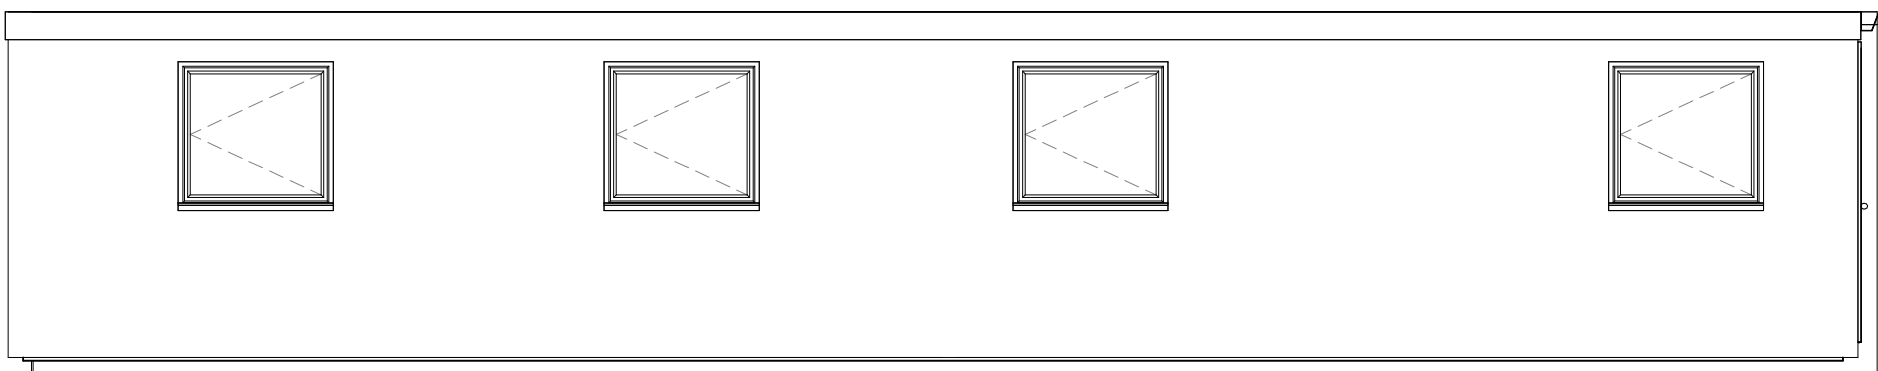


2 Cabin 1 North
1 : 50

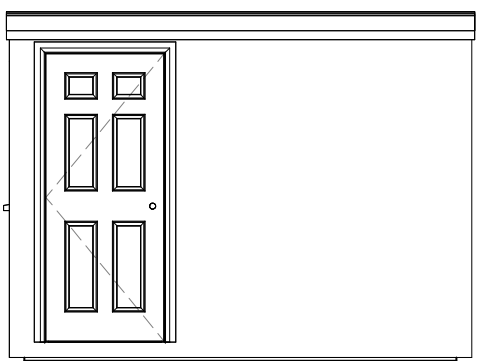


3 Cabin 1 West
1 : 50

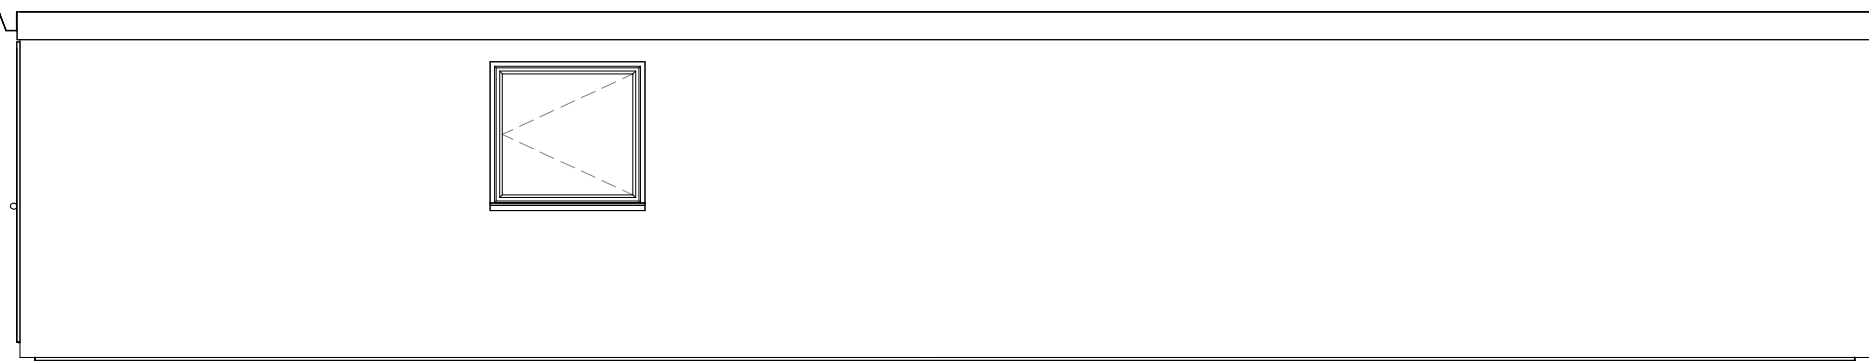


4 Cabin 1 South
1 : 50

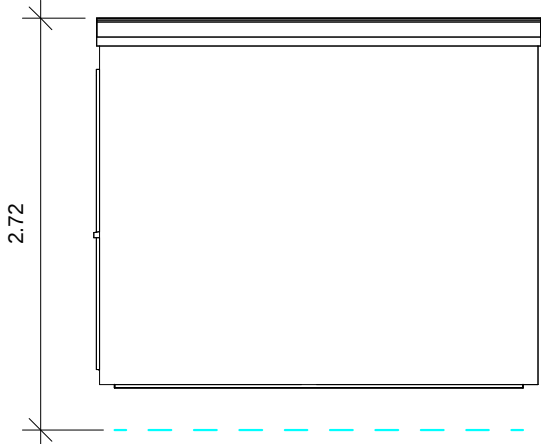


5 Cabin 2 East
1 : 50

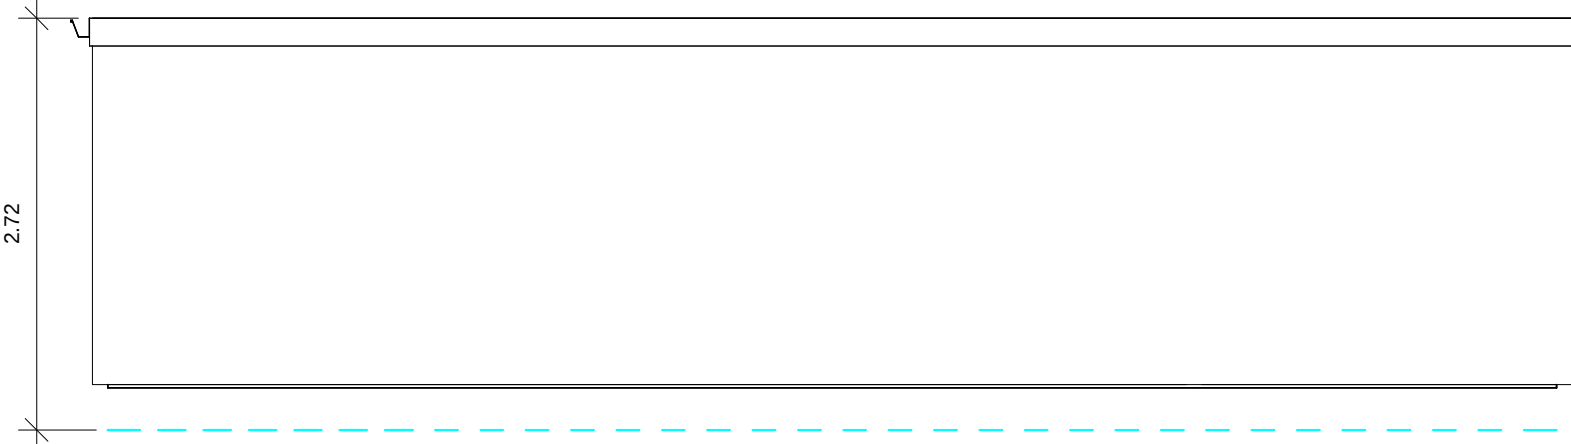


6 Cabin 2 North
1 : 50

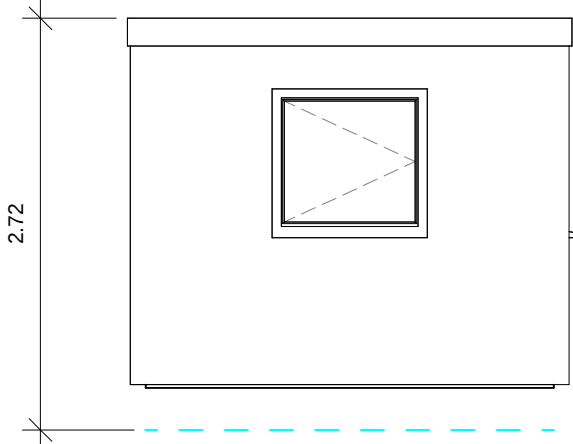


7 Cabin 2 West
1 : 50

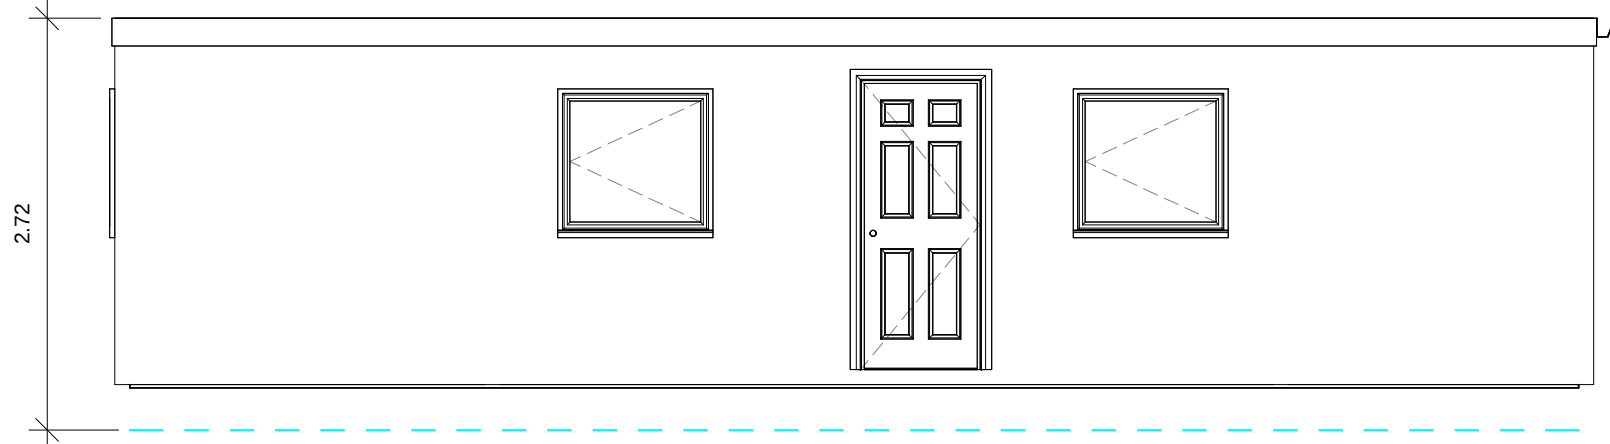


8 Cabin 2 South
1 : 50

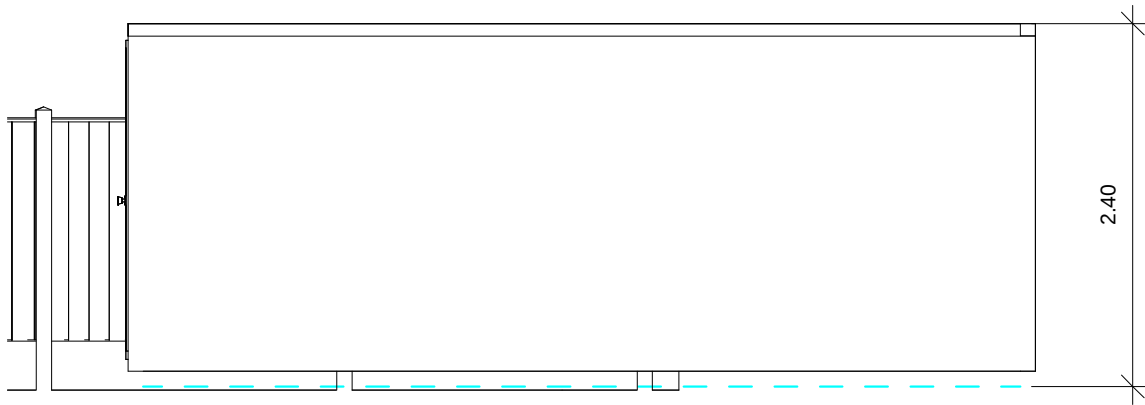


9 Container 1 East
1 : 50

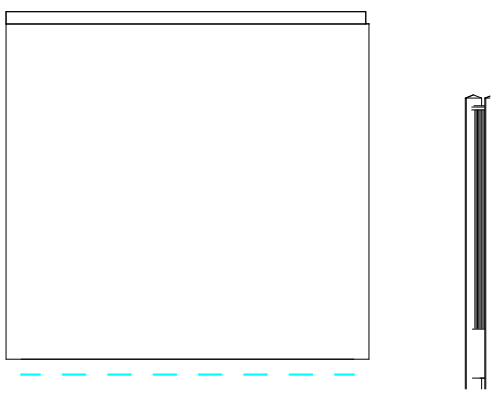


10 Container 1 North
1 : 50

 


11 Container 1 West
1 : 50

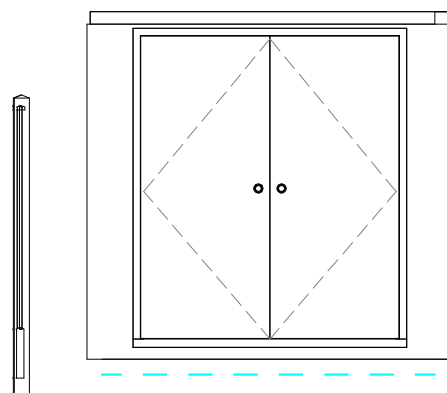


12 Container 1 South
1 : 50

 


13 Container 2 East
1 : 50

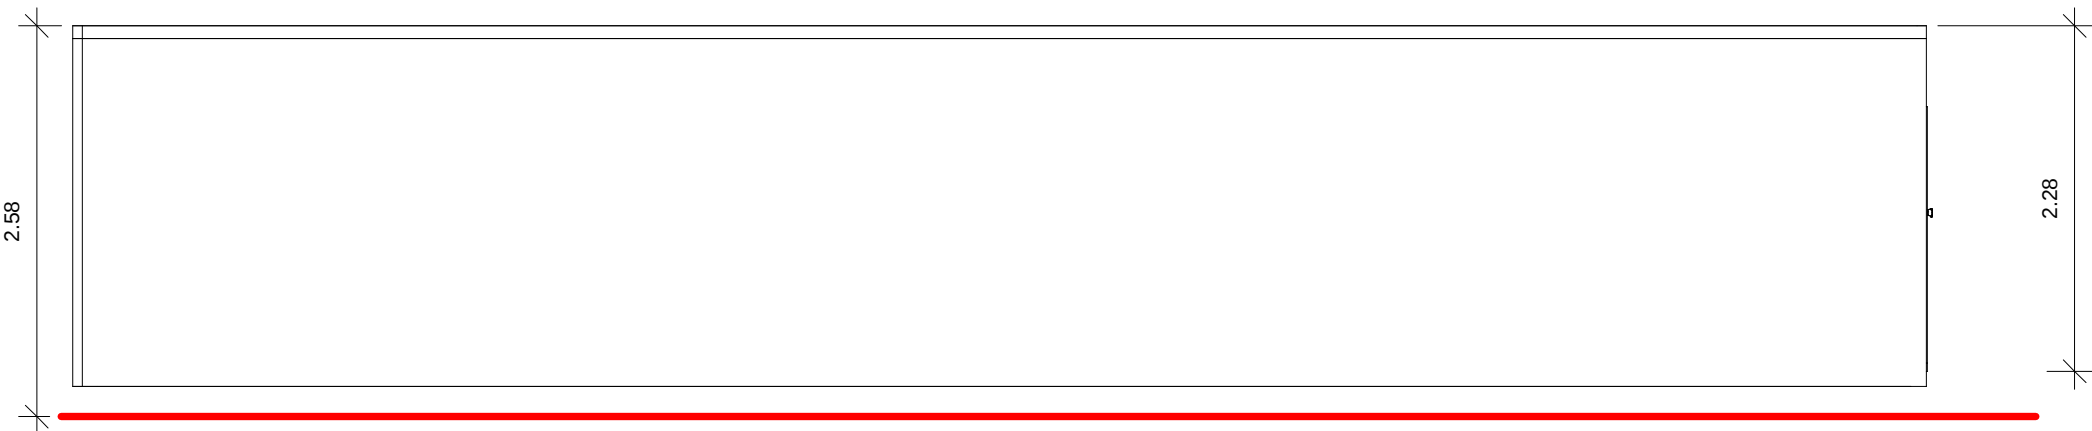

14 Container 2 North
1 : 50

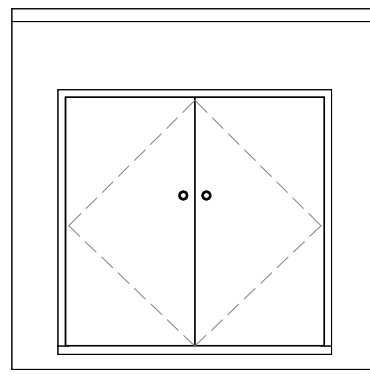

15 Container 2 West
1 : 50

 

16 Container 2 South
1 : 50

These are Planning drawings and should not be used for construction. All structural elements are illustrative and dimensions are estimates - no calculations have been completed or specification for building regulations.

Date	Revision

Client Ian and Emma O'Reilly

Job No Gazegill

Site Eight at Gazegill, Gazegill
Organics,
Dancer Ln,
Clitheroe BB7 4EE

Project Regularisation of Restaurant
and Car Park

Status Planning A

plans and planning

Newby Croft
Newby Back Lane
Rimington
BB7 4DZ


Email - phkirk@gmail.com Tel - 07770 820611
www.plansandplanning.co.uk


Drawing No; P101.2 - 6th Feb 26

Drawing; Cabin and Container Elevations

Print to Scale on A1 06/02/2026 14:23:06

Sheet List	
Sheet Number	Sheet Name
P100	Location
P101	Restaurant Plans and Elevations
P101.1	Containers and Cabins and Waste disposal Area
P101.2	Cabin and Container Elevations
P101.3	Surface Water Drainage
P102	Site Plans

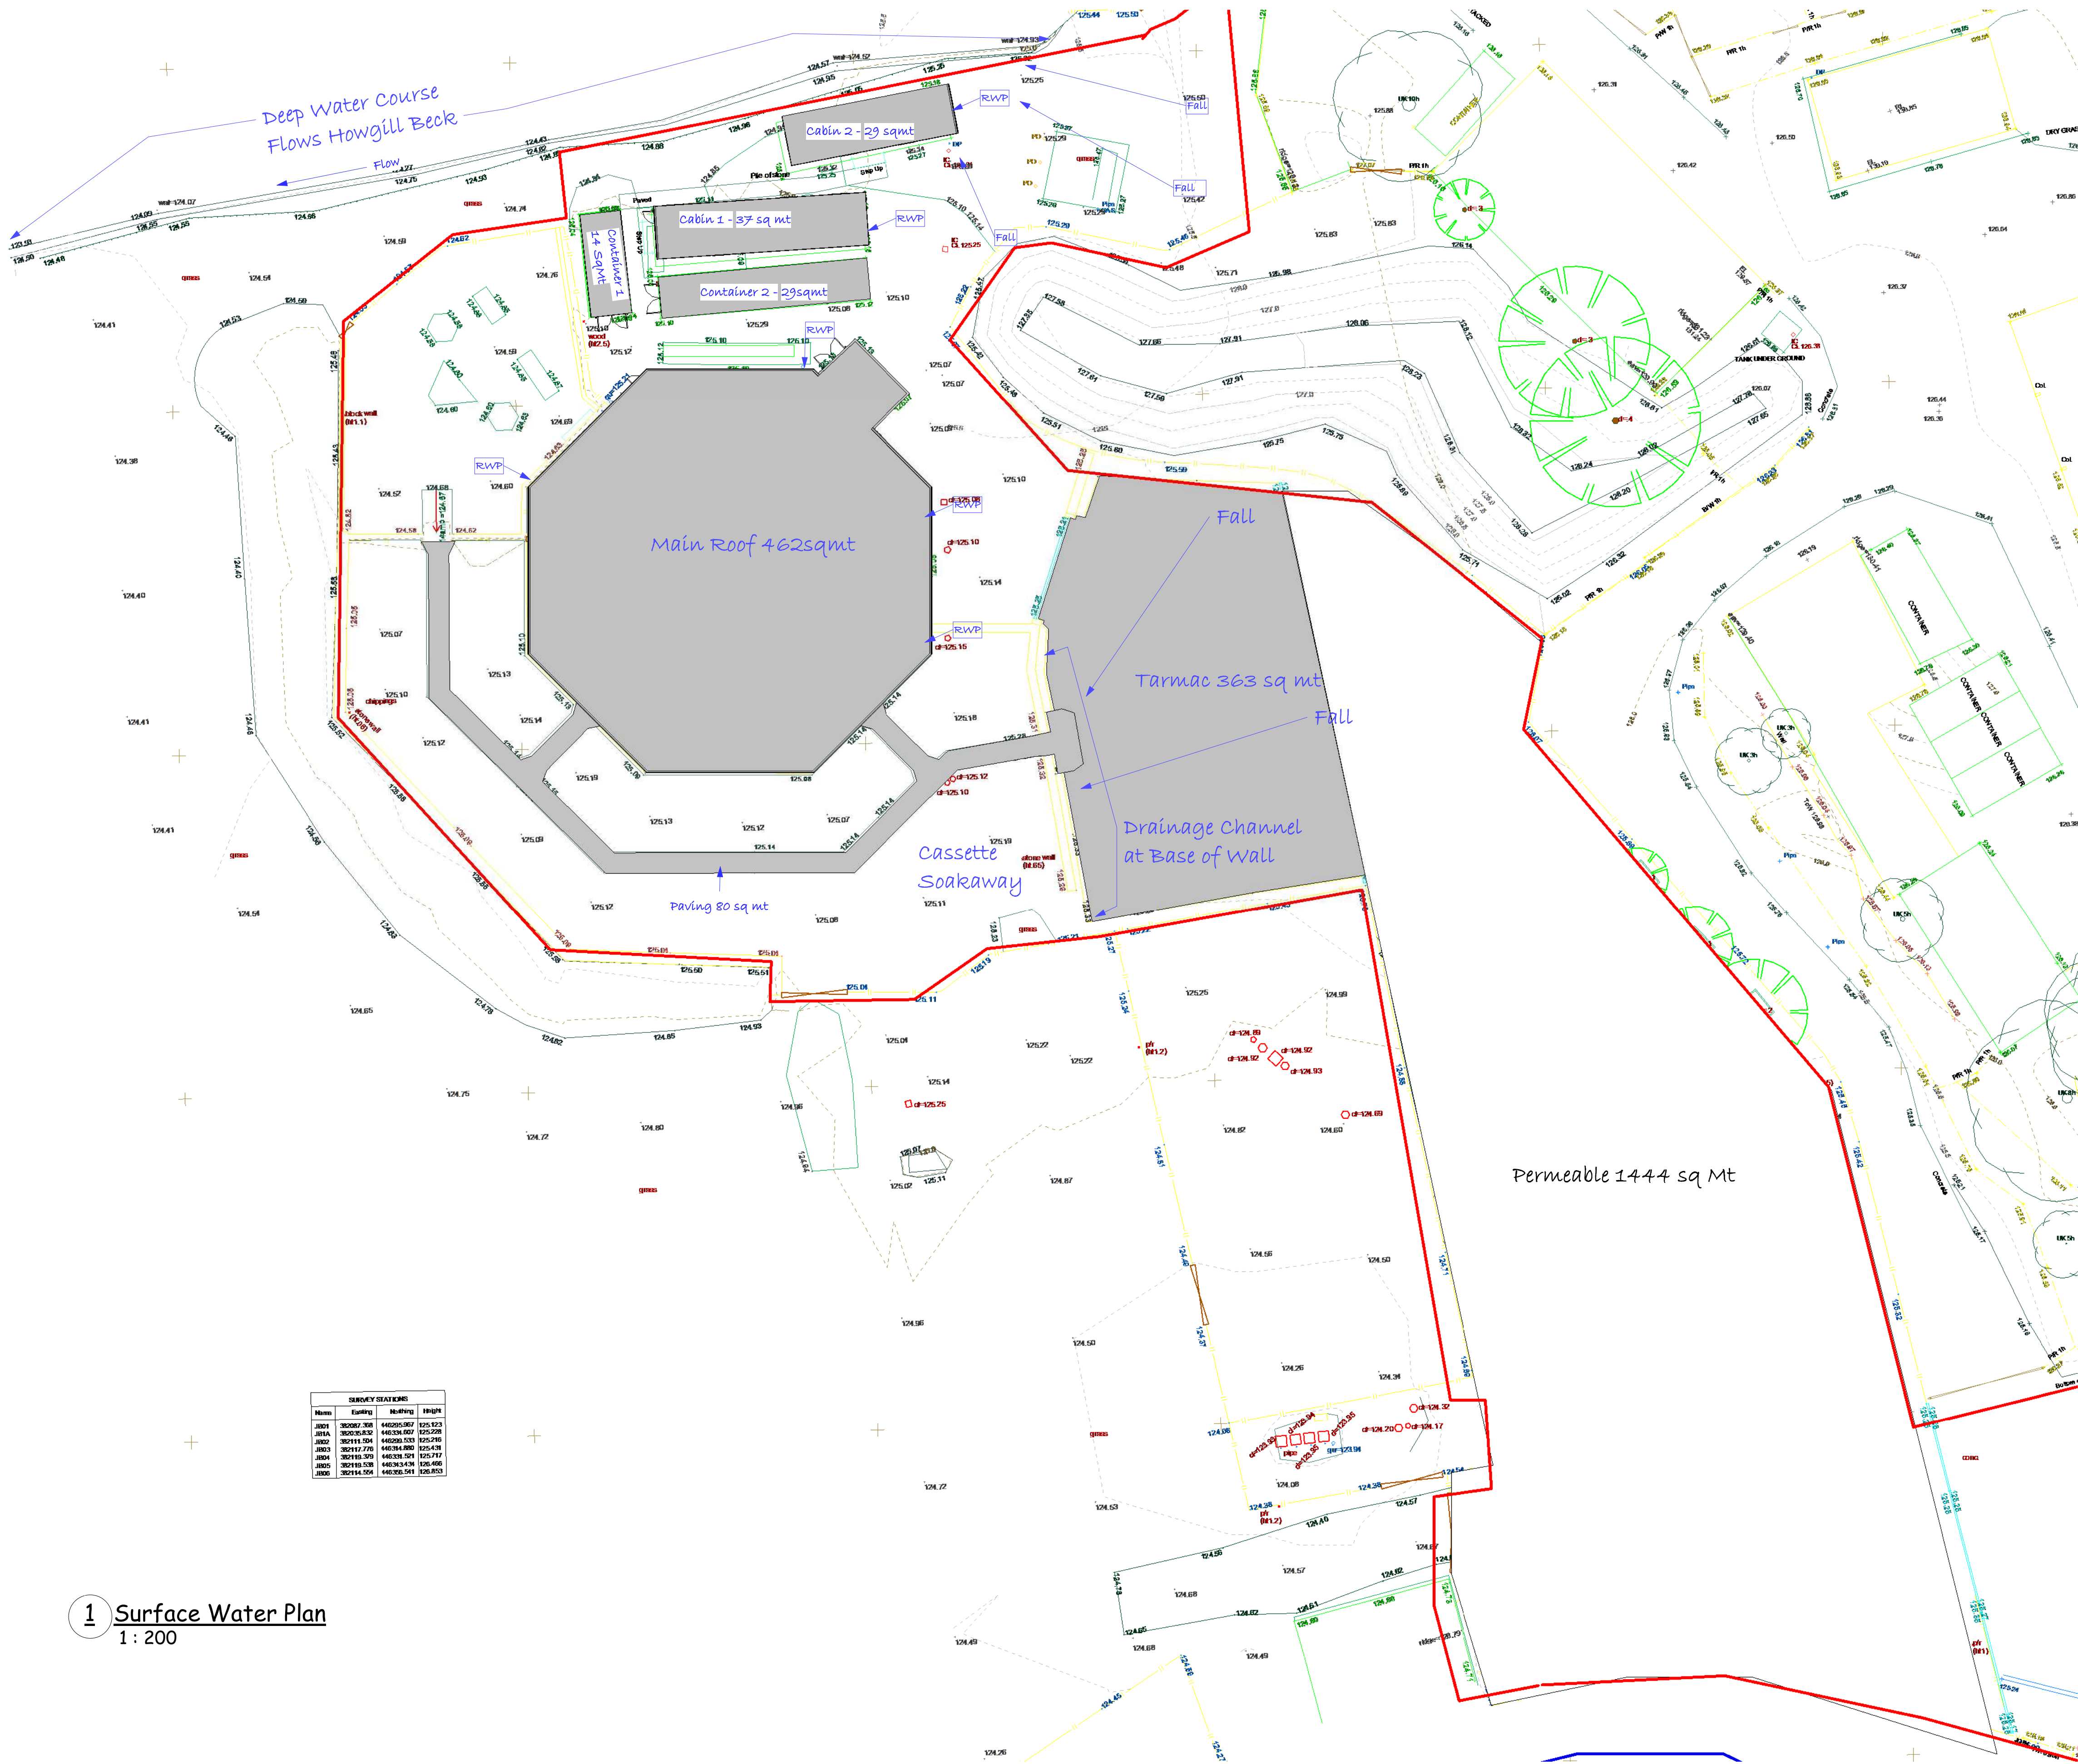

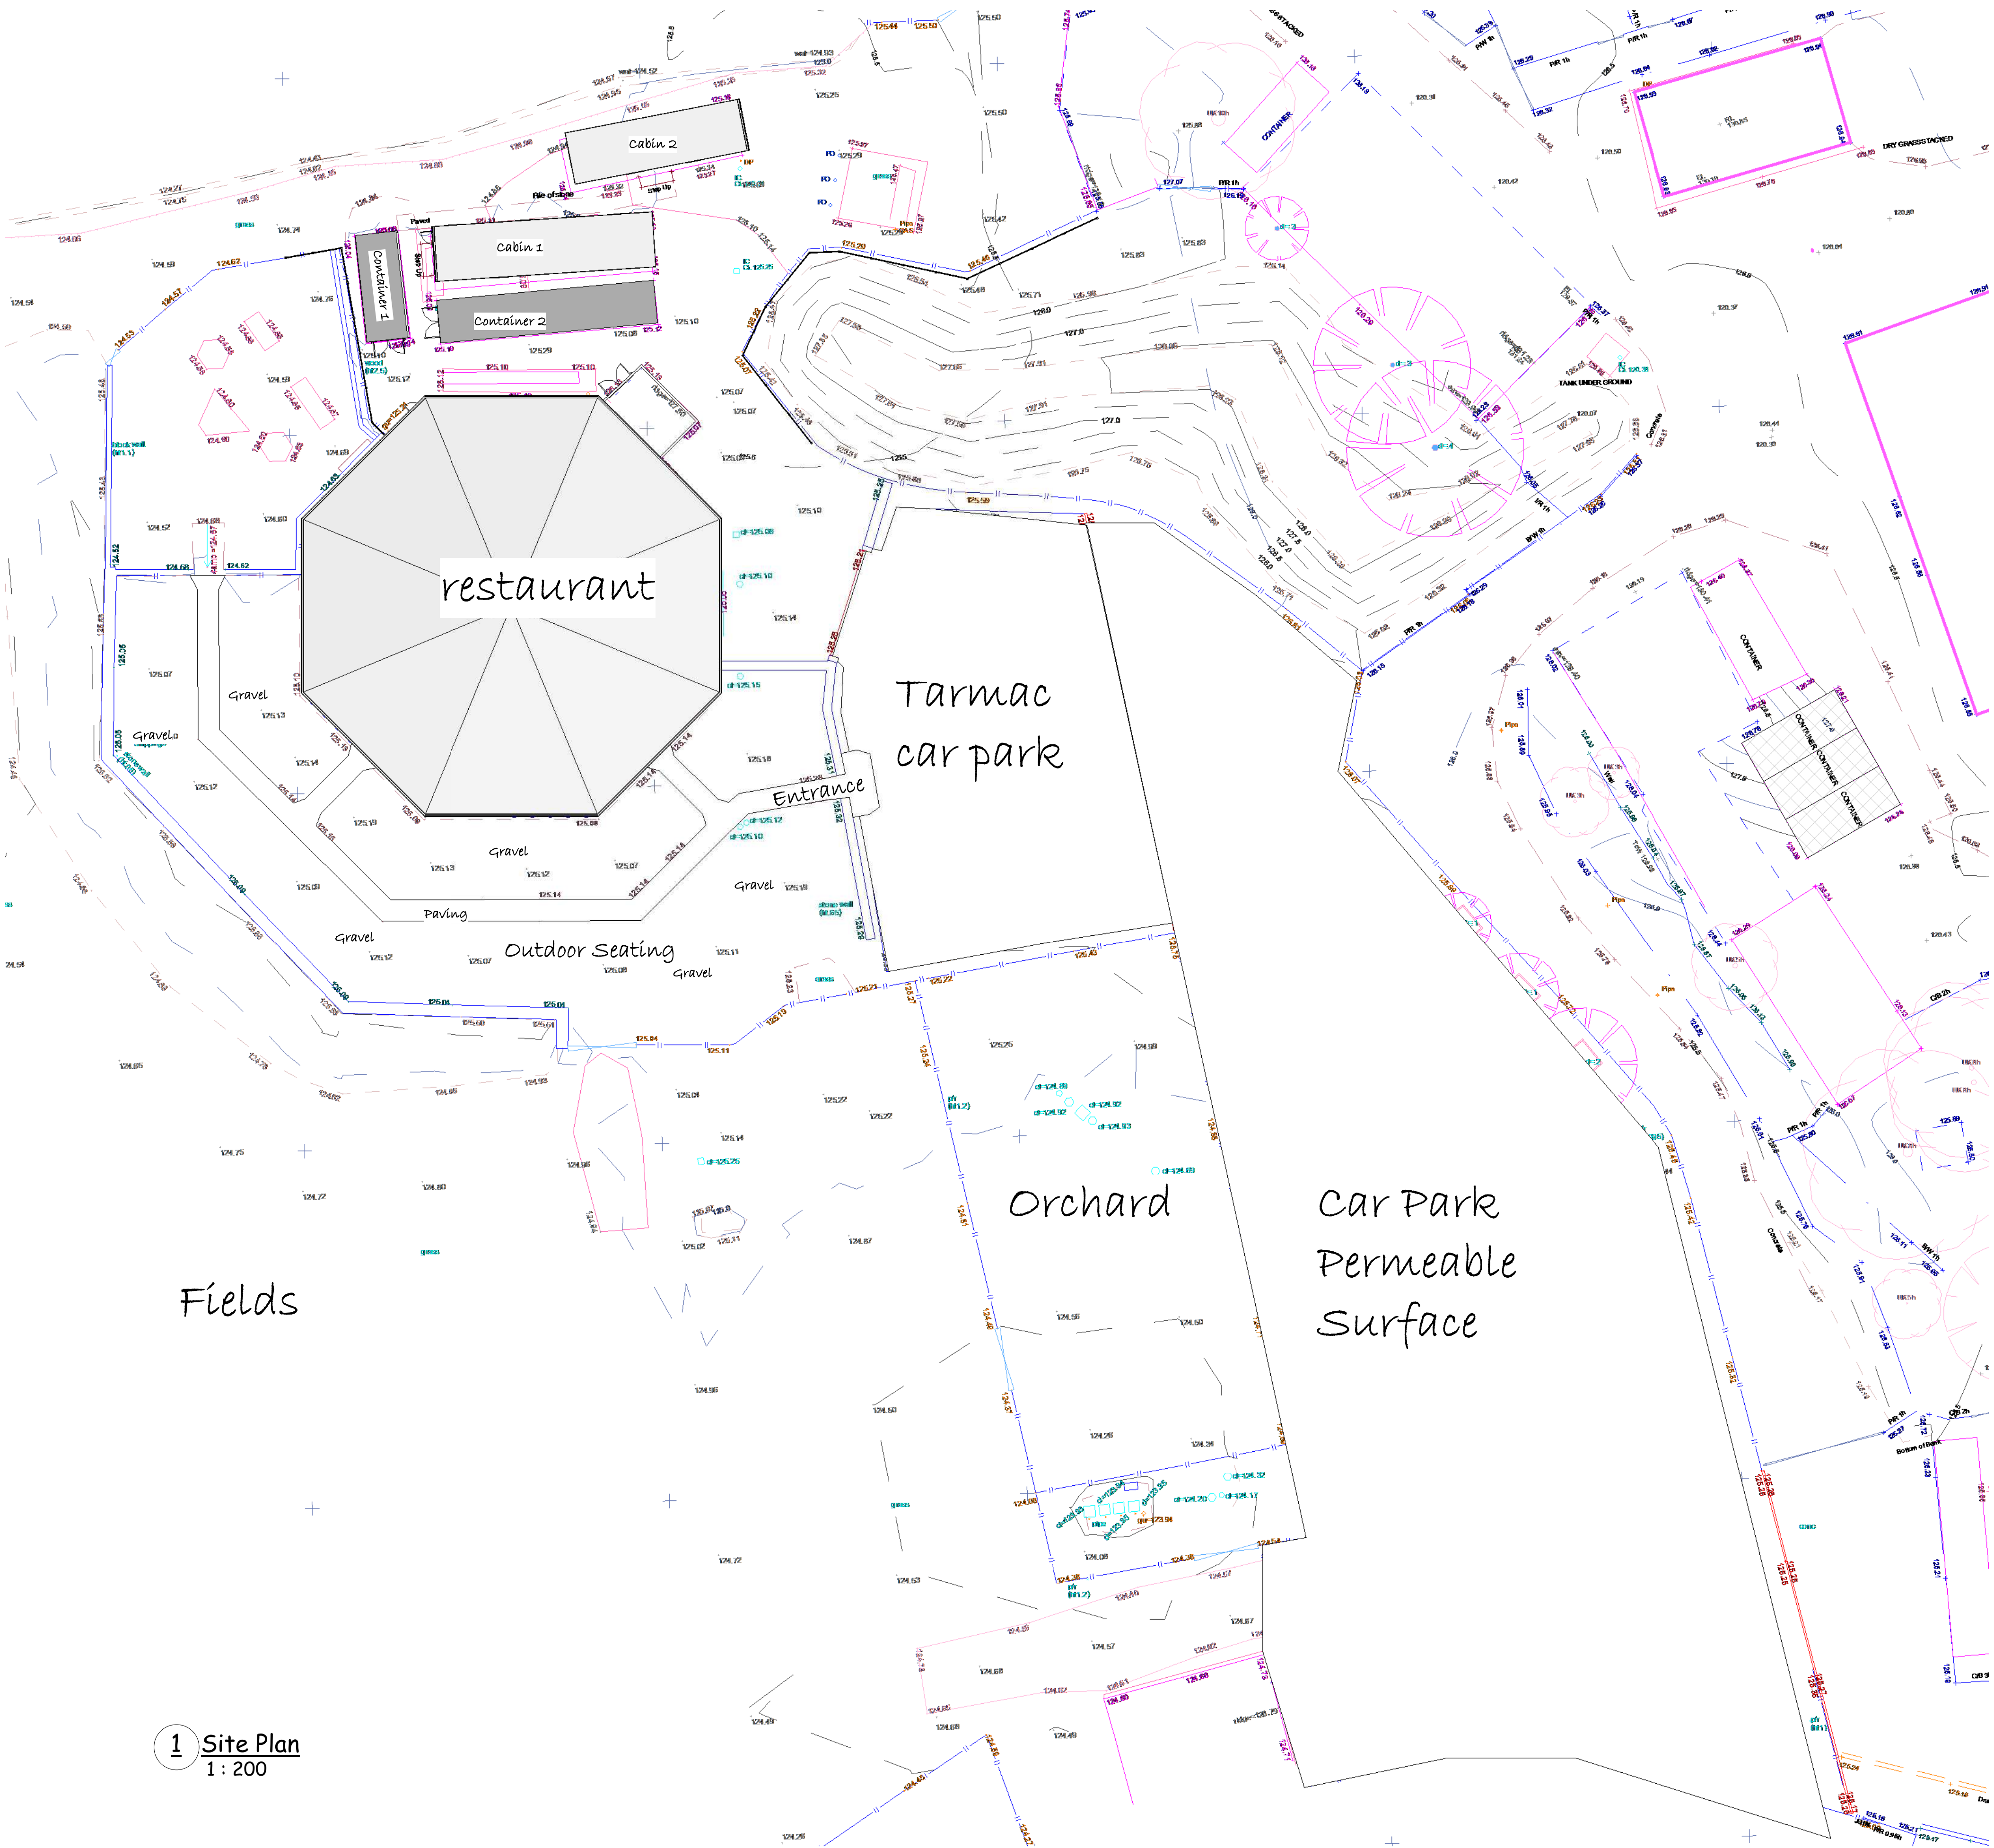

Sheet List	
Sheet Number	Sheet Name
P100	Location
P101	Restaurant Plans and Elevations
P101.1	Containers and Cabins and Waste disposal Area
P101.2	Cabin and Container Elevations
P101.3	Surface Water Drainage
P102	Site Plans

These are Planning drawings and should not be used for construction. All structural elements are illustrative and dimensions are estimates - no calculations have been completed or specification for building regulations.

Date	Revision

Client Ian and Emma O'Reilly

Job No Gazegill

Site Eight at Gazegill, Gazegill Organics, Dancer Ln, Clitheroe BB7 4EE

Project Regularisation of Restaurant and Car Park

Status Planning A

plans and planning

Newby Croft
Newby Back Lane
Rimington
BB7 4DZ

Email - phkirkg@gmail.com Tel - 07770 820611
www.plansandplanning.co.uk

Drawing No; P102 - 6th Feb 26

Drawing; Site Plans

Print to Scale on A1 06/02/2026 14:23:08

1 Site Plan
1 : 200