
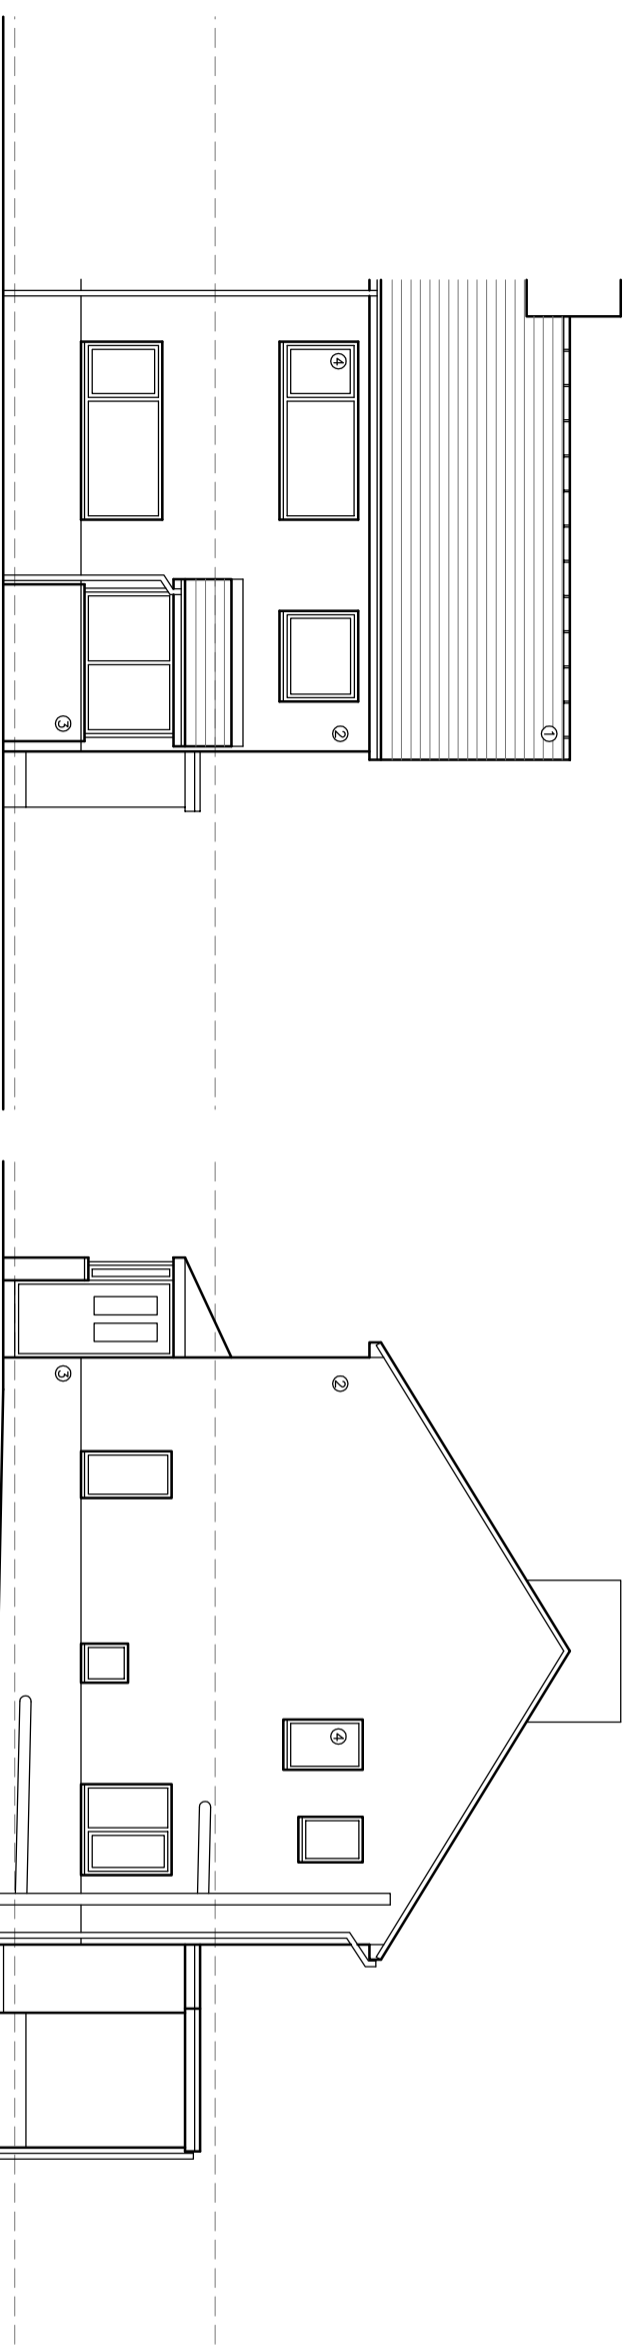


- MATERIALS KEY**
1. CONCRETE TILES
 2. ROUGH CAST RENDER
 3. BRICKWORK
 4. UPVC WINDOWS/DOORS

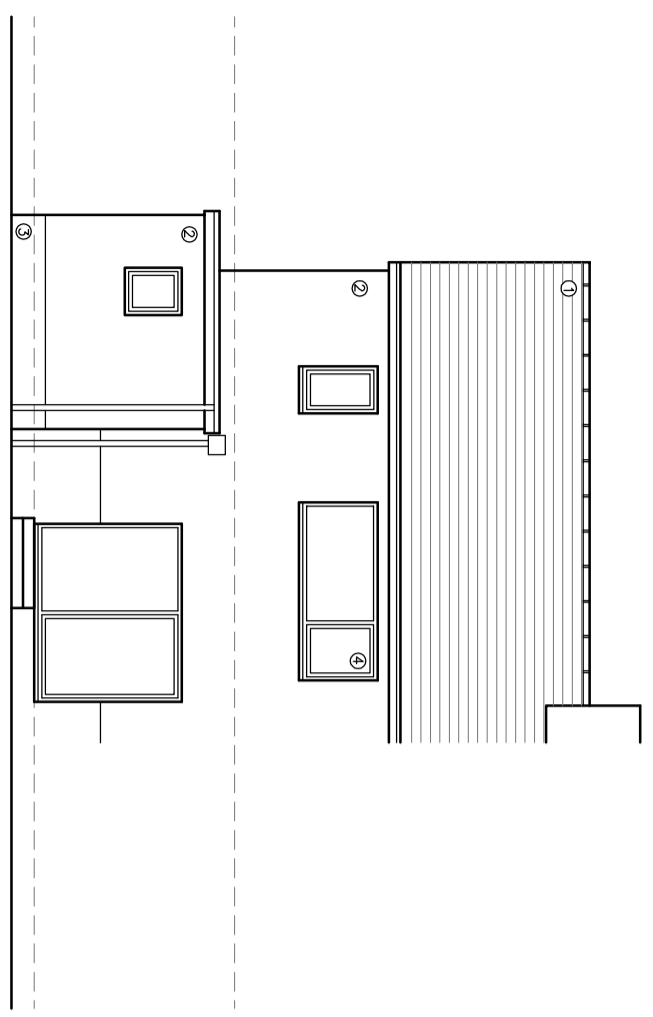


EXISTING SOUTH EAST ELEVATION 1

EXISTING NORTH EAST ELEVATION 2


 


EXISTING NORTH WEST ELEVATION 3

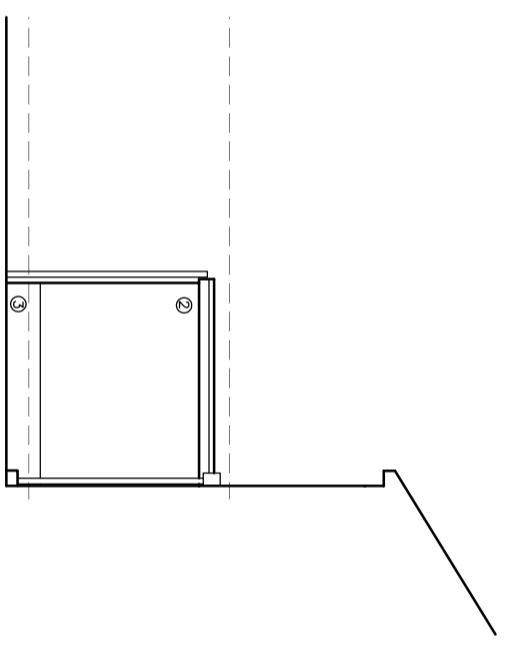

EXISTING SOUTH WEST ELEVATION 4

©二零一六年 四月 2016 The Drawing is to be used in conjunction with all other project associated drawings and information. Do not rely on this drawing. Report all errors, omissions and discrepancies to drawing officer prior to construction or installation. This drawing is copyright of the property of one architects ltd

 QW+Q architects Private Residential Housing Commercial Conservation Domestic Tel: 01200 441729 Email: info@qw+qarchitects.com Web: www.qw+qarchitects.com	Robinson Barn Workson Clitheroe Lancs BB710AA	 Architects Registration Board	Client MR H LINGARD	Scale 1:100	Sheet Size A3	Job Number 25-066	Drawn By AW	Checked AW
	Project 1 MOOREND CLITHEROE		Drawing Title EXISTING ELEVATIONS	Drawing Status PLANNING	Drawing Number PL04	Revision -	First Issue -	