

PROPOSED SOLAR PANELS  
 FITTED TO ROOF SUBJECT TO  
 SOLAR PROVIDER  
 ASSESSMENT.

0m 1m 2m 3m 4m 5m  
 VISUAL SCALE 1:50 @ A1



2 Front Elevation  
 1 : 50




3 Side Elevation  
 1 : 50




4 Rear Elevation  
 1 : 50




5 Side Elevation 2  
 1 : 50

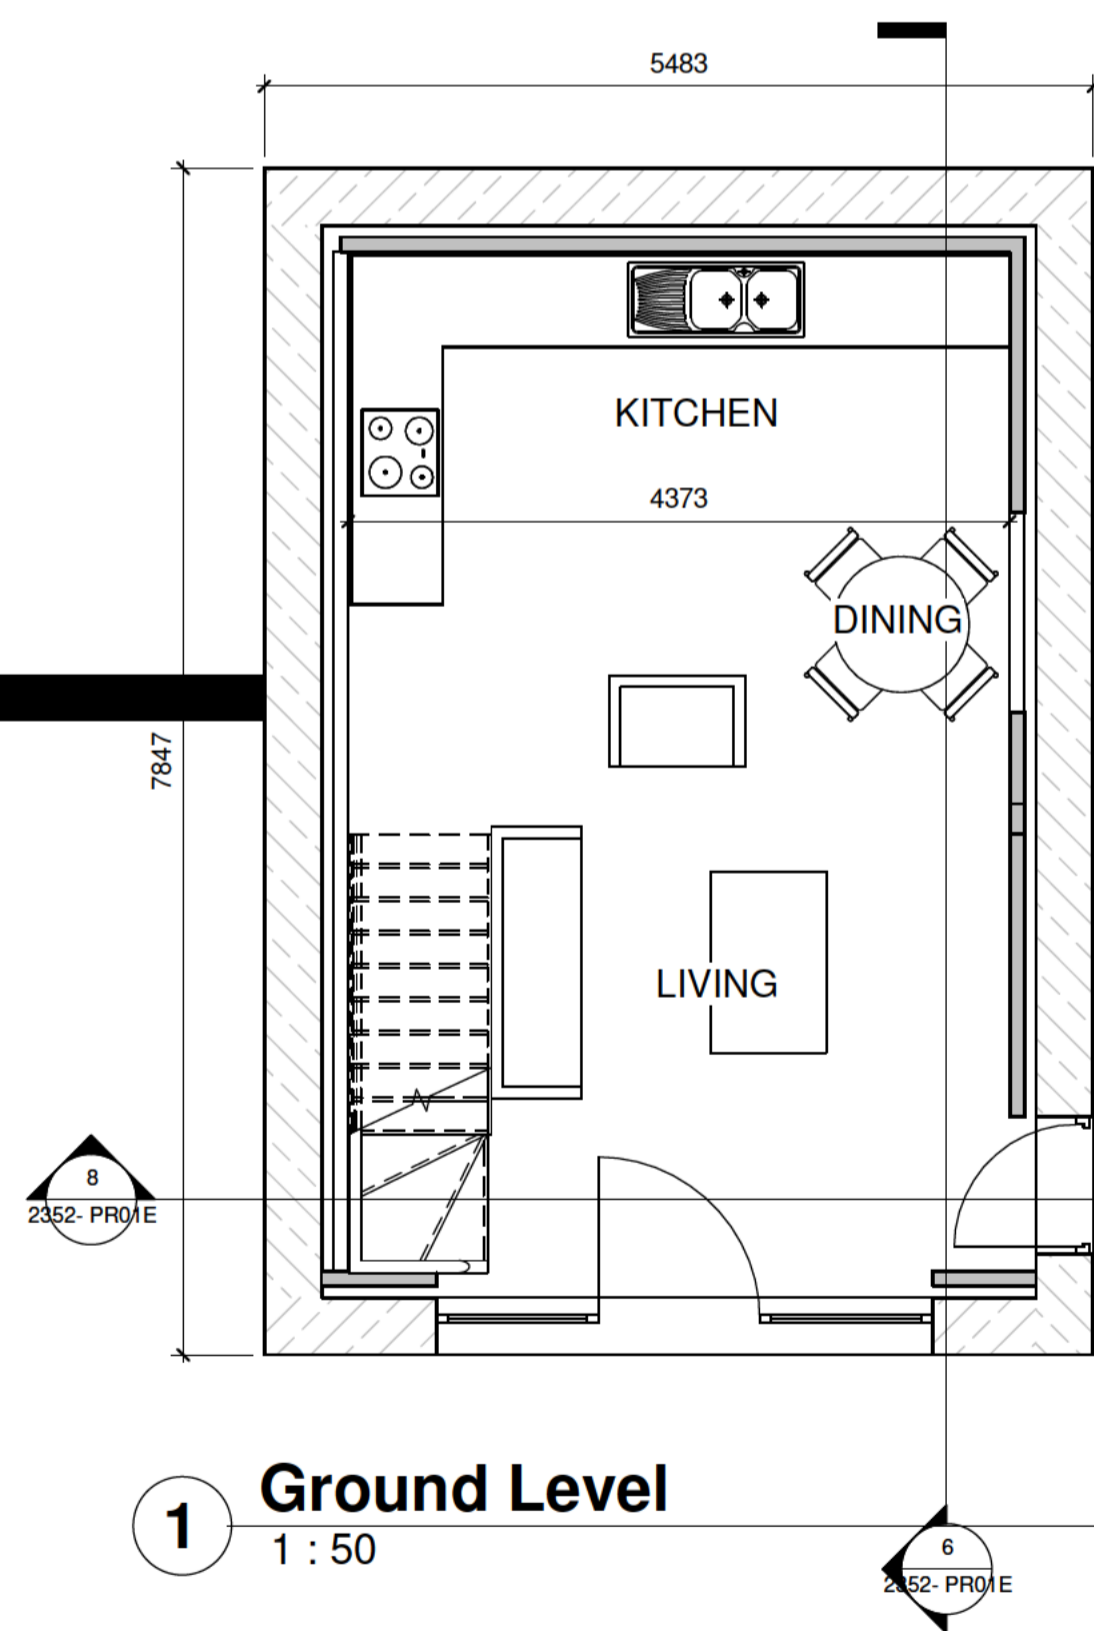


1 Ground Level  
 1 : 50

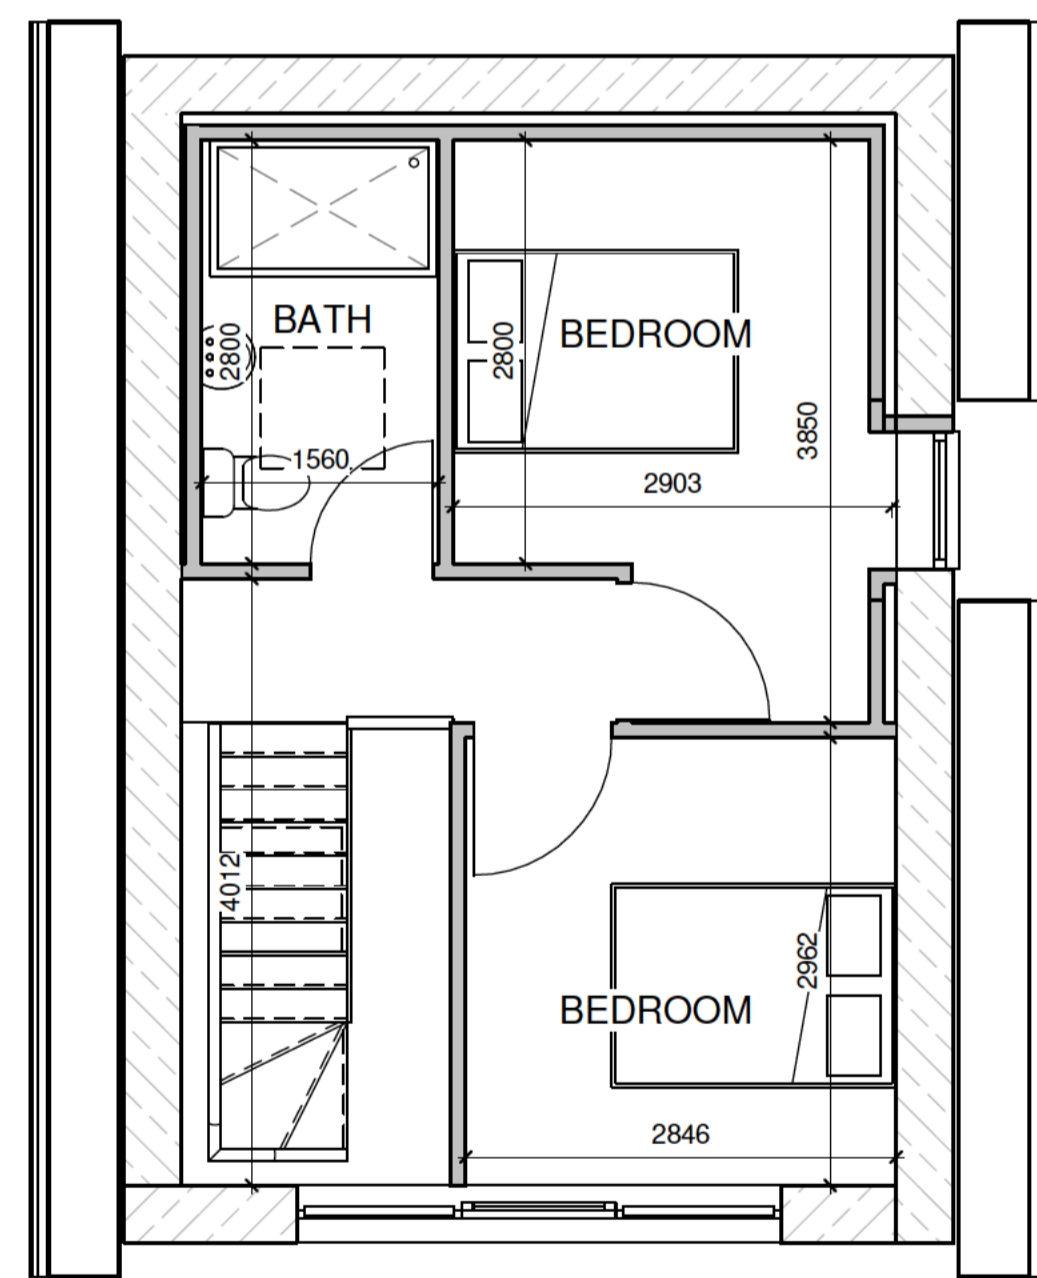

7 Mezzanine Level  
 1 : 50

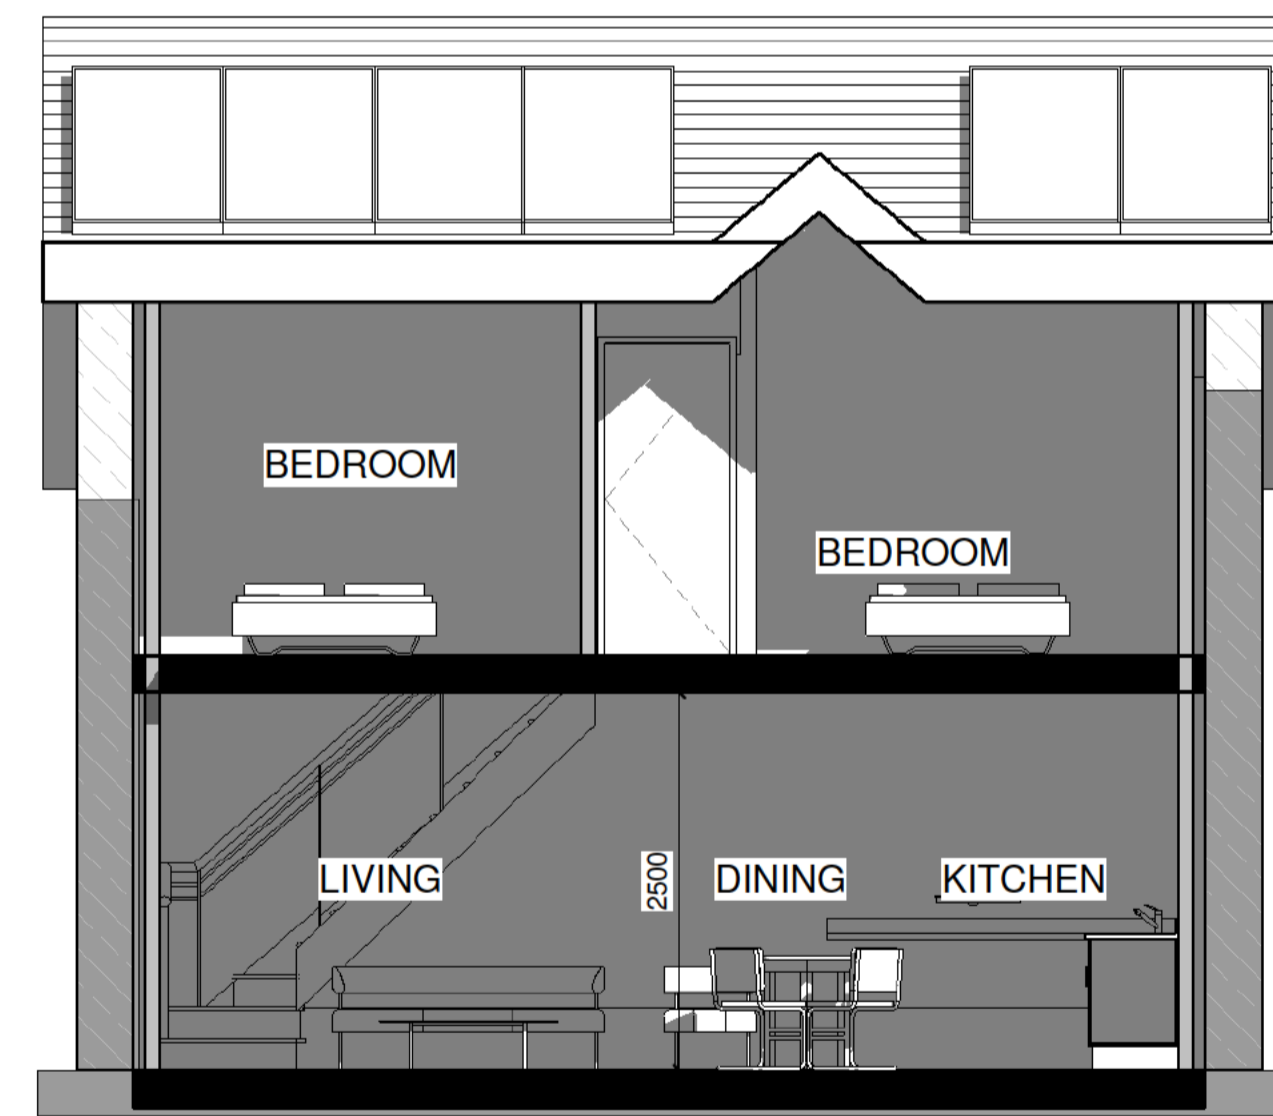

6 Section 1  
 1 : 50

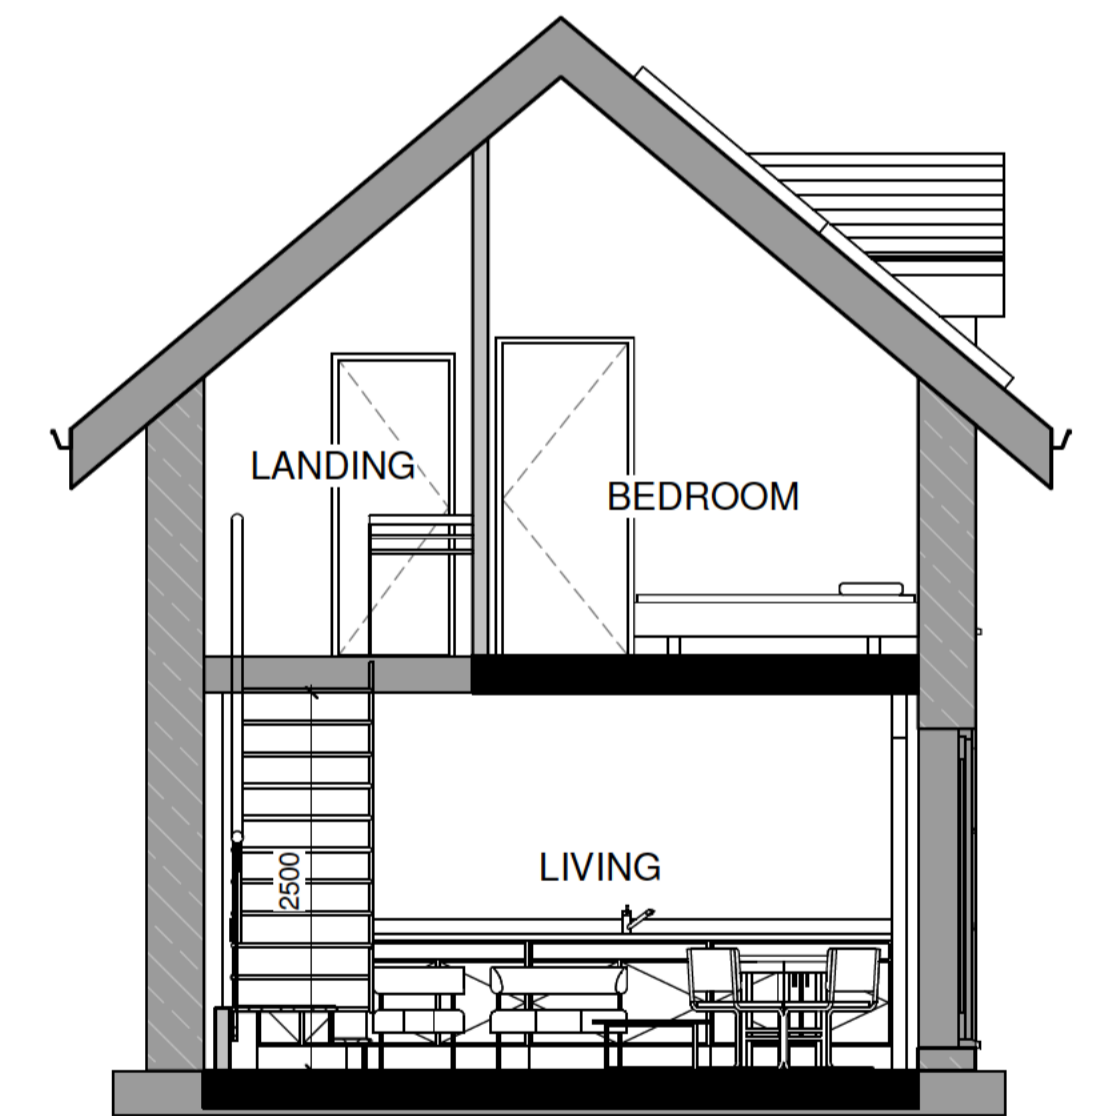

8 Section 2  
 1 : 50

- PRELIMINARY
- PLANNING
- FOR CONSTRUCTION
- FINAL/AS BUILT

Projec	[REDACTED]	Client	Roger Hindle Financial Services Ltd
Drg	PROPOSED PLANS AND ELEVATIONS	draw	drawing
dat	05/12/23	scale A1	2352-PR01E
scale A1	1:50		

Notes:  
 1. THIS DRAWING IS SUBJECT TO COPYRIGHT AND IS NOT TO BE REPRODUCED IN PART OR WHOLE WITHOUT APPROVAL

