




Notes
 This drawing is the property of IDC Architecture Ltd and copyright is reserved by them. This drawing is not to be copied or disclosed by or to any unauthorised persons without the prior written consent of IDC Architecture Ltd.

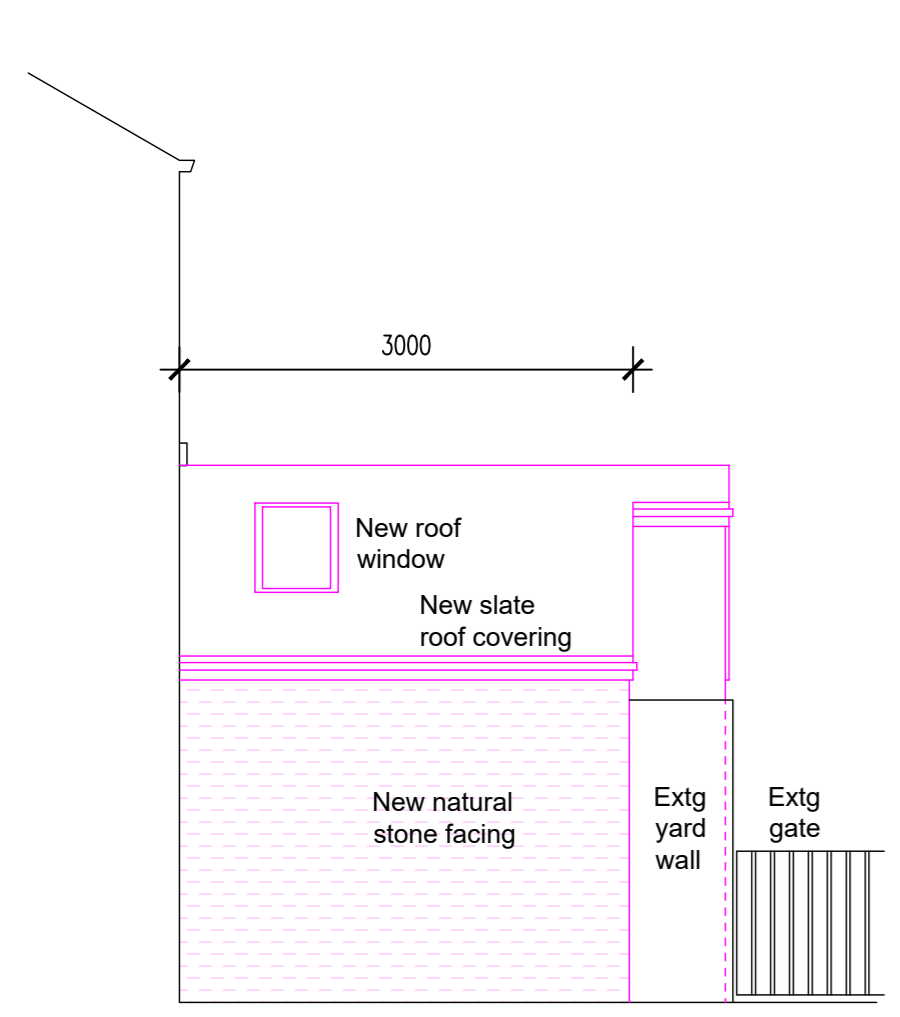


Proposed Side Elevation (South East)

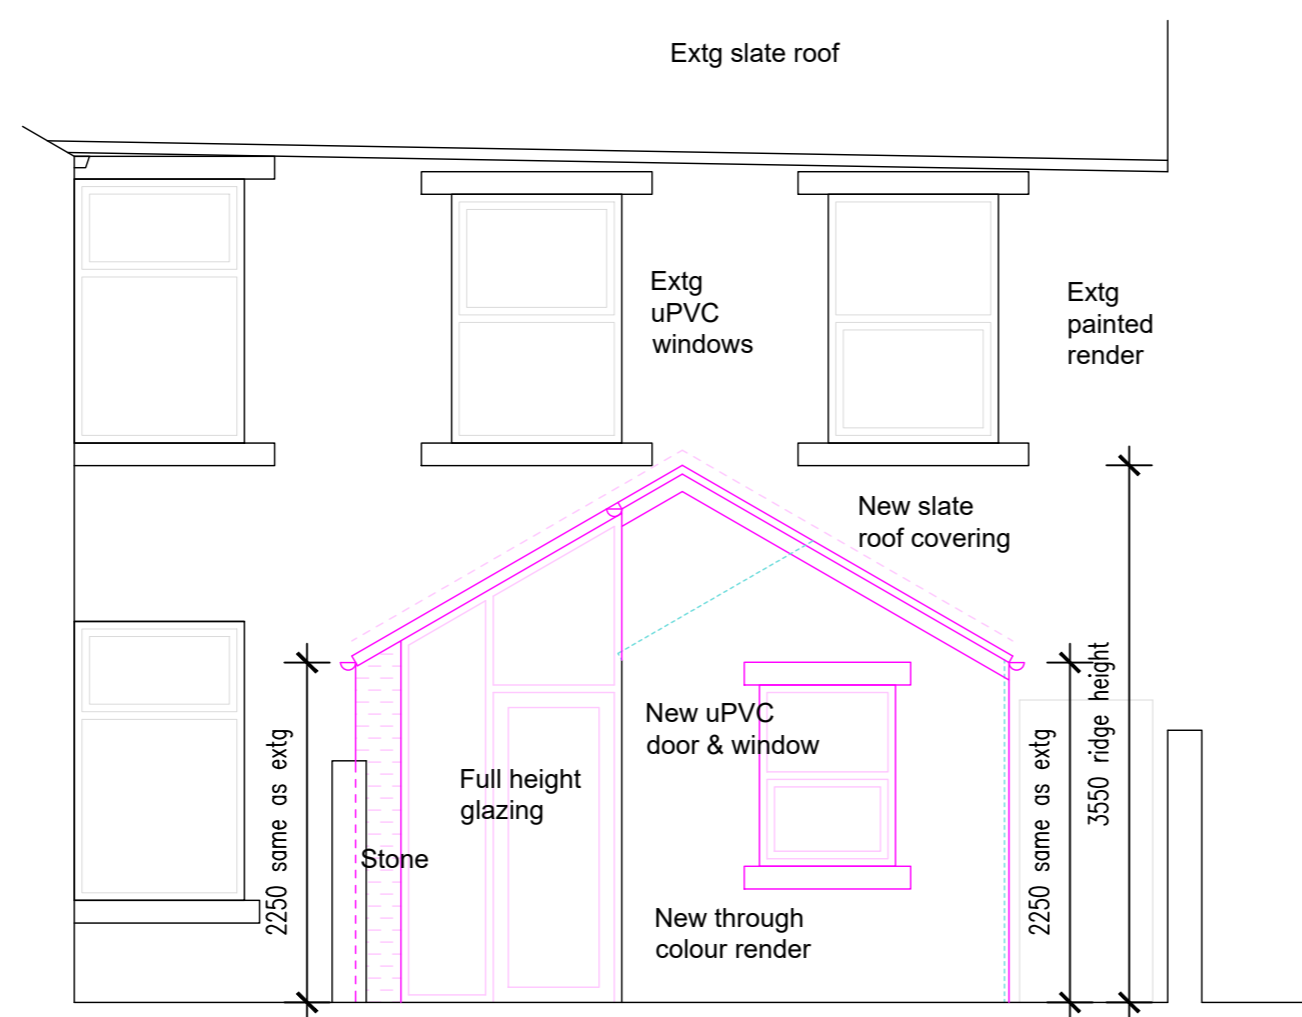

Proposed Rear Elevation (North East)

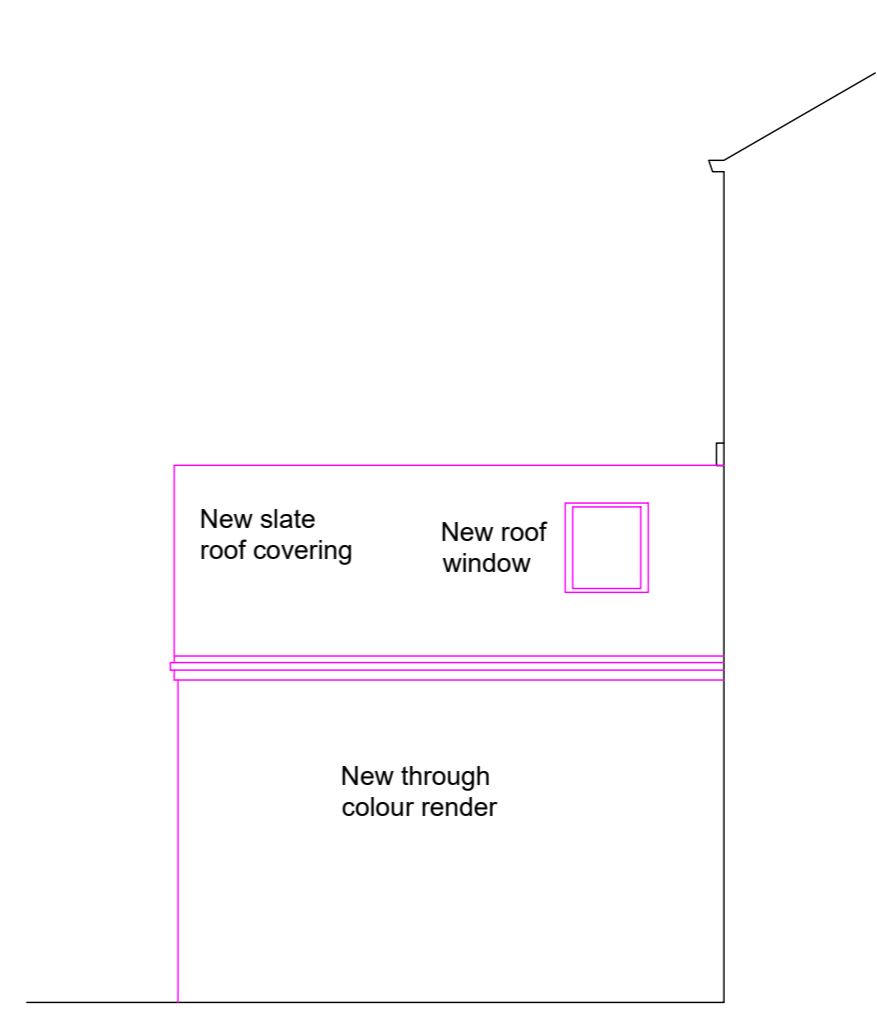


Proposed Side Elevation (North West)

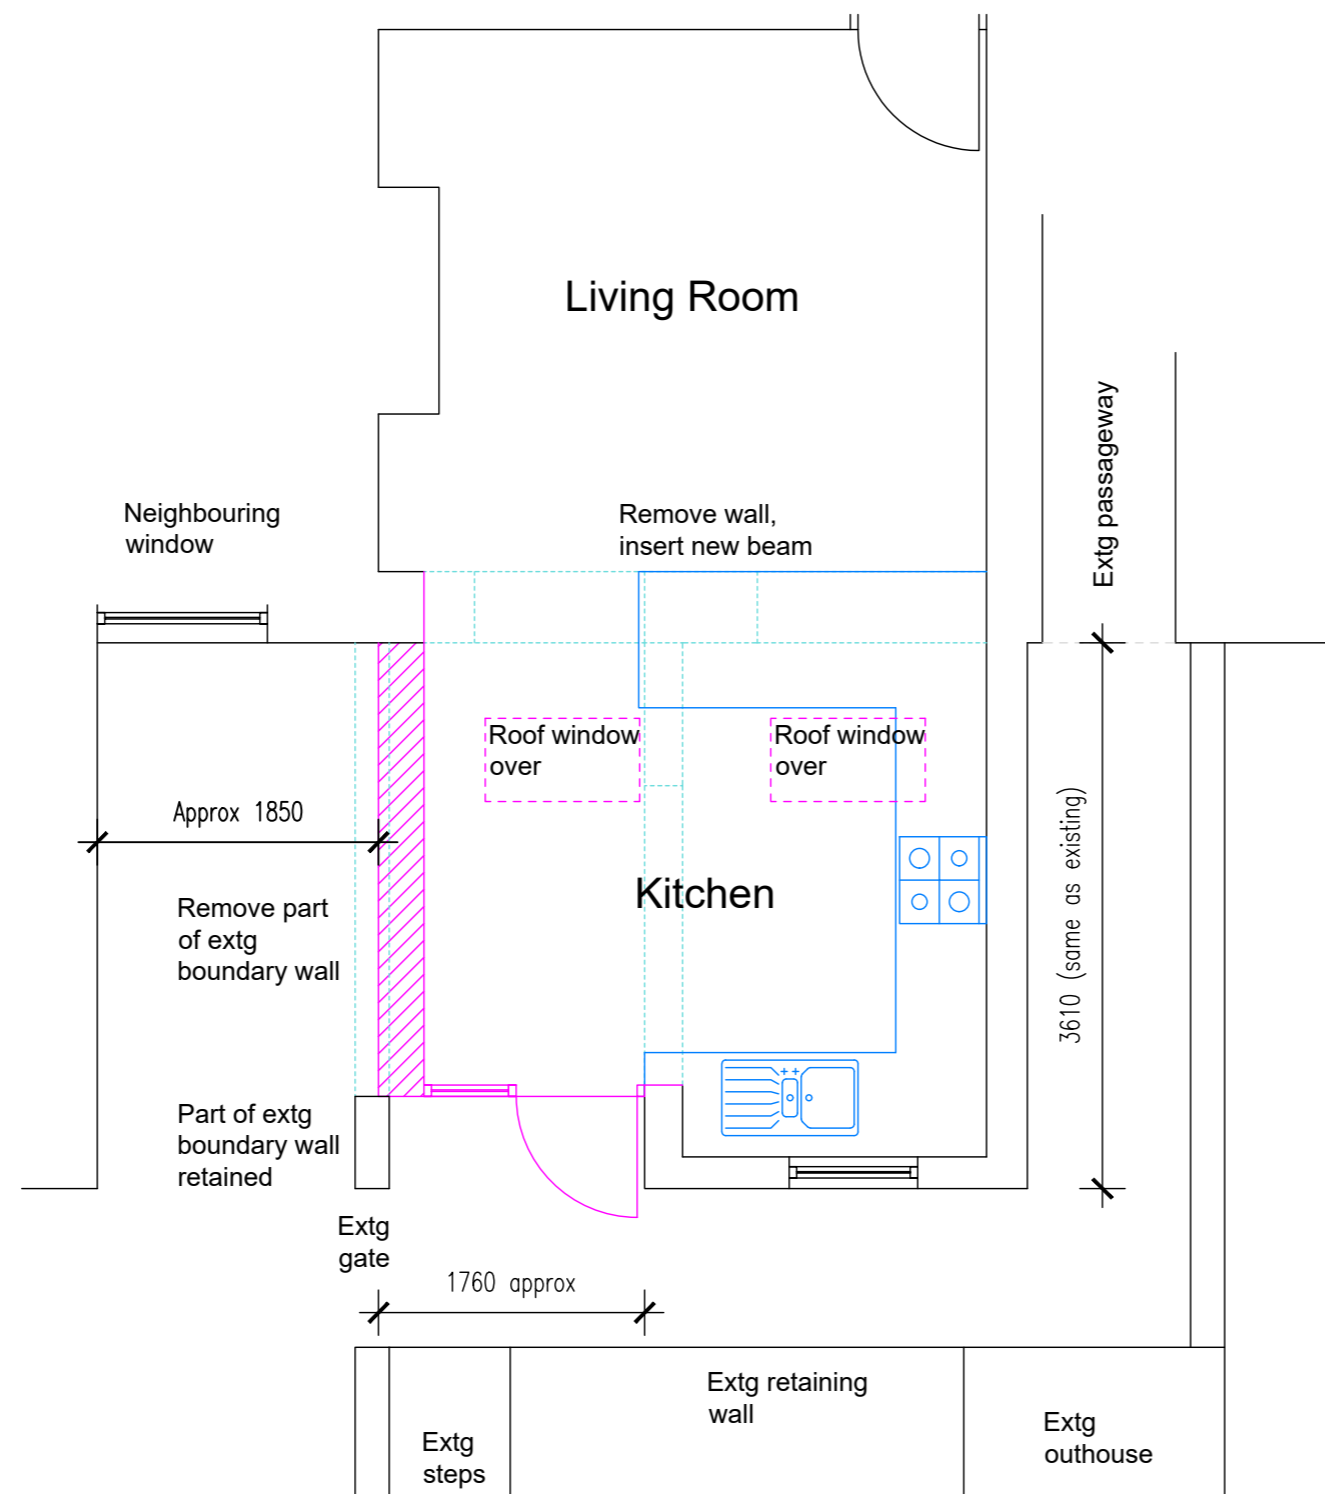

Proposed Ground Floor Plan

Rev	Date	Drawn by	Comments
Client Ashley Evans			
Project 4 West View, Main Street, Grindleton, Clitheroe, BB7 4RB			
Drawing Proposed Plans & Elevations (Option F)			
Date	Drawn by	Scale	
February 2025	CSB	1:50 @ A2	
Job No - Dwg No - Rev HA25001 - 05			

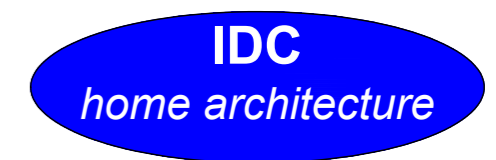

5-11 Eagle Street, Accrington, Lancashire, BB5 1LN
 T: 01254 232007 E: homearchitecture@email-idc.co.uk