


1:1250 LOCATION PLAN



1:500 EXISTING BLOCK PLAN



1:500 PROPOSED BLOCK PLAN

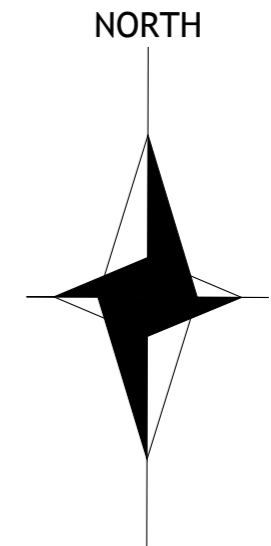

SOLUTIONS
Clearing Life Through Great Design

ARCHTECH DESIGN SOLUTIONS LTD
MR STEVEN JACKSON
14 MAITLAND PLACE, ROSSENDALE
07792183533
archtech_design@icloud.com

ANY ALTERATION OR DEVIATION MUST BE CONFIRMED WITH THE ARCHITECT/ENGINEER/LPA/LABC PRIOR TO ANY WORKS BEING CARRIED OUT. IT IS THE CONTRACTORS SOLE RESPONSIBILITY TO CONFIRM ALL SITE MEASUREMENTS PRIOR TO ANY ORDERING OR COMMENCEMENT AS NO RESPONSIBILITY IS ACCEPTED OR IMPLIED BY THE ARCHITECT/ENGINEER ETC.

THE DRAWINGS AND INFORMATION HERIN IS AND REMAINS SOLELY THE PROPERTY OF THE ARCHITECT/DESIGNER ANY UNAUTHORISED USE/ COPYING/SHARING/ PUBLICATION/SUBMISSION ETC WILL NOT BE PERMITTED UNDER COPYRIGHT LAW/ INTELLECTUAL PROPERTY. THIS USE ALSO EXTENDS TO THAT OF THE LPA/LABC AND CHECKS MUST BE MADE TO SATISFY THE SOURCE OF THE DOCUMENT PRIOR TO USE.

CLIENT
MR B PROCTOR

ISSUE

PROJECT NO.
01/01/02/SITE


PROJECT
PROPOSED DORMER & INFILL
EXTENSION TO REPLACE EXISTING.
AT 10 CLITHEROE ROAD, WHALLEY.

DRAWN BY
SJ


DESCRIPTION
SITE PLANS
1:1250; 1:500

PAPER SIZE A3

A1a

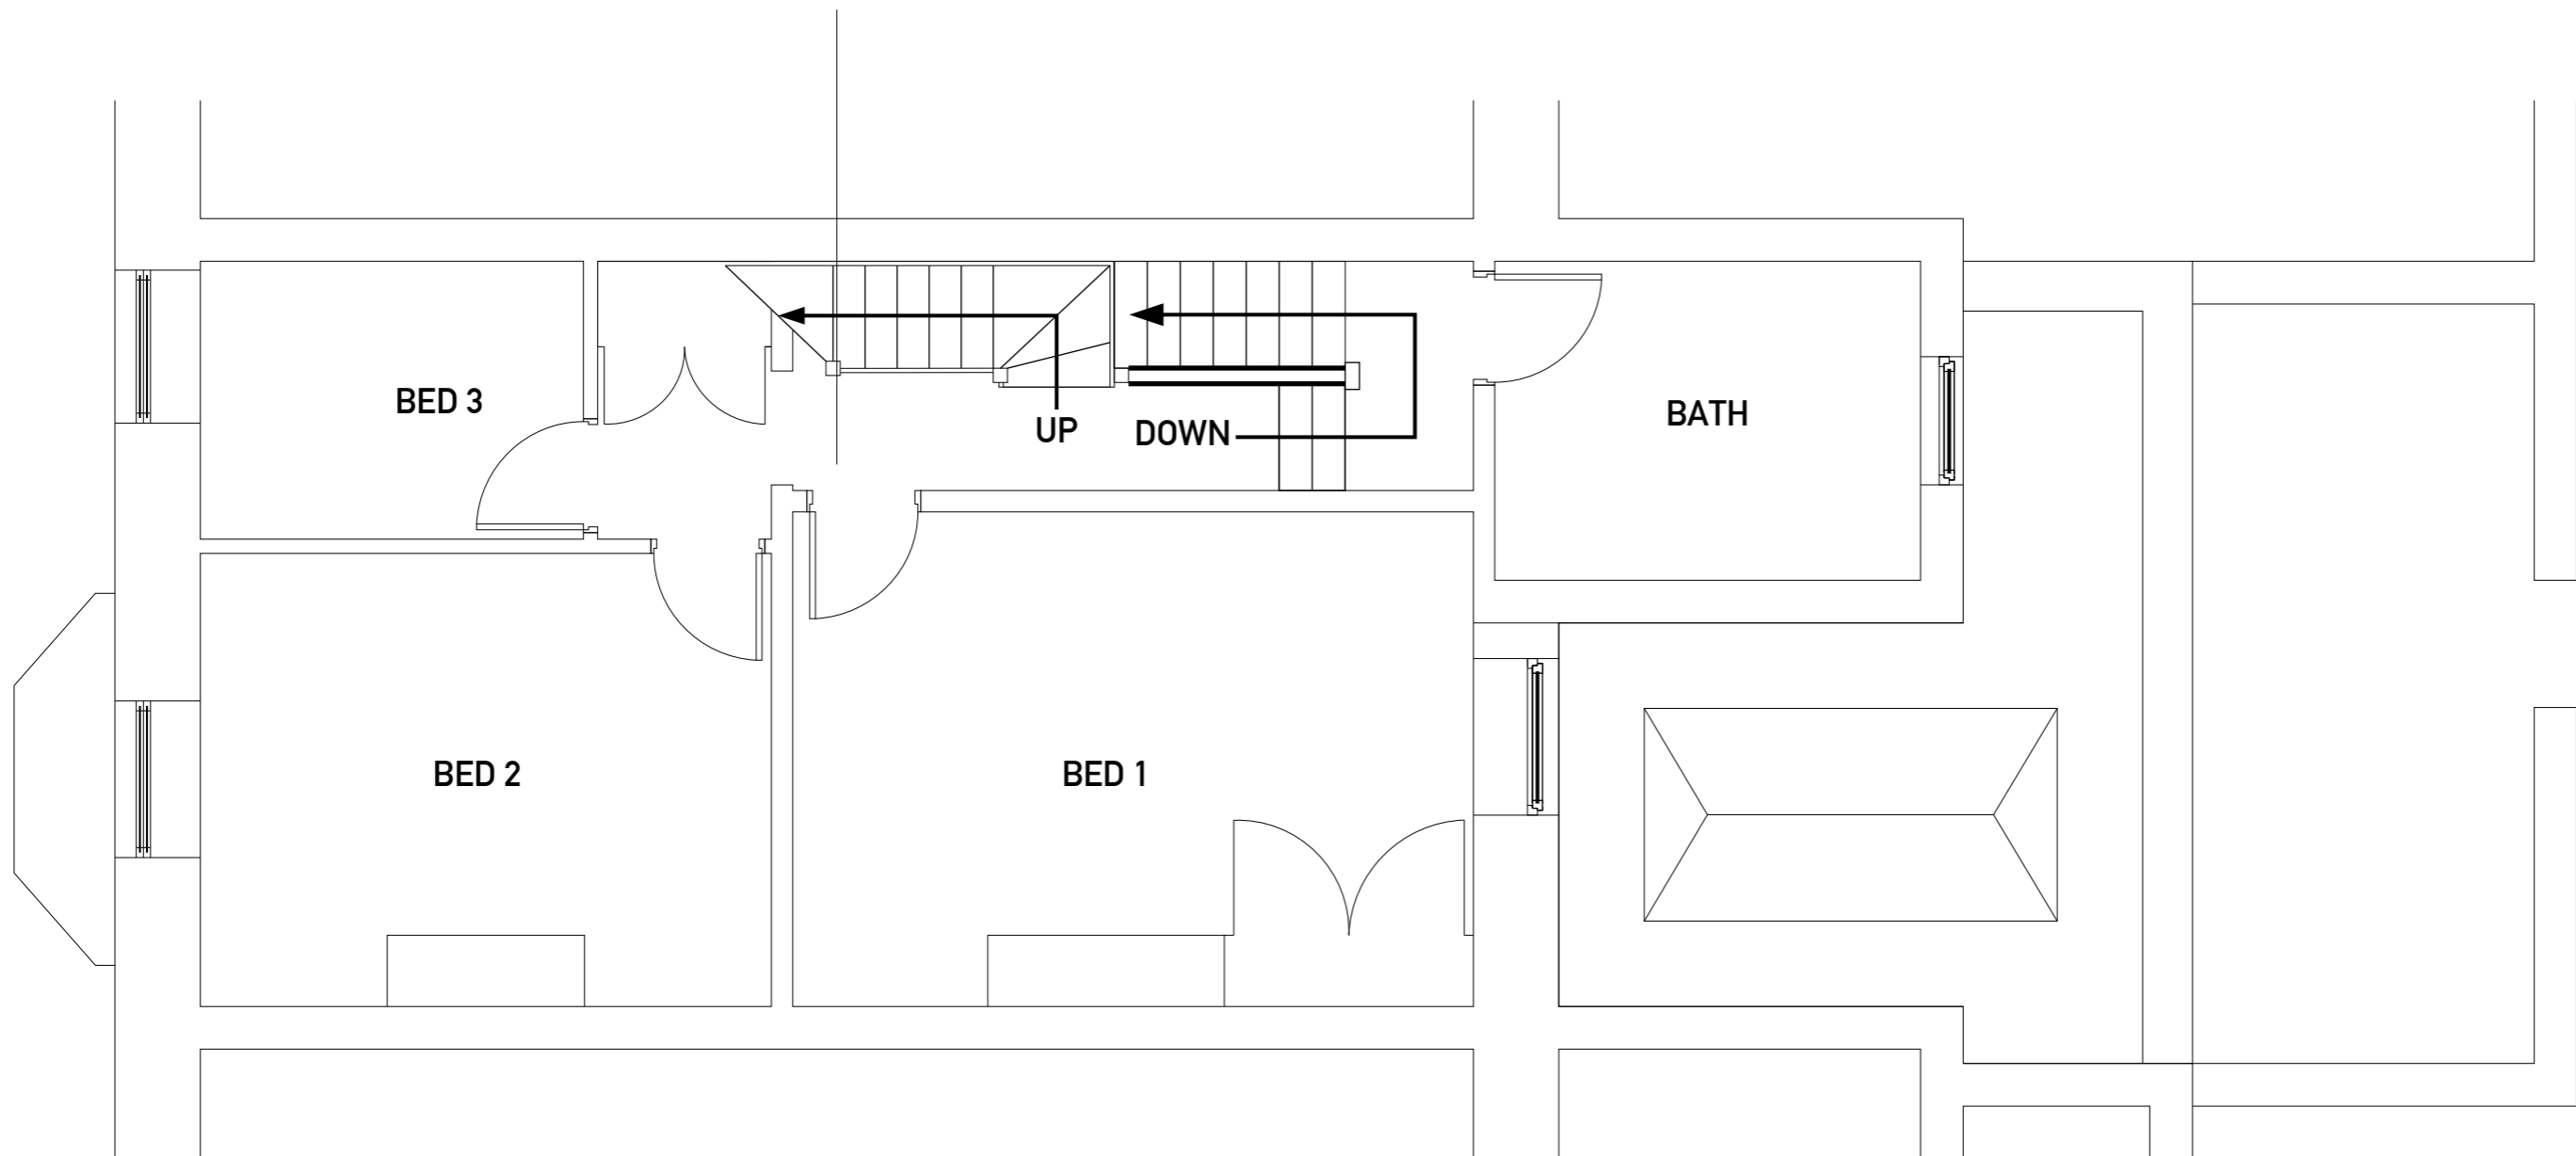

PROPOSED 1ST FLOOR

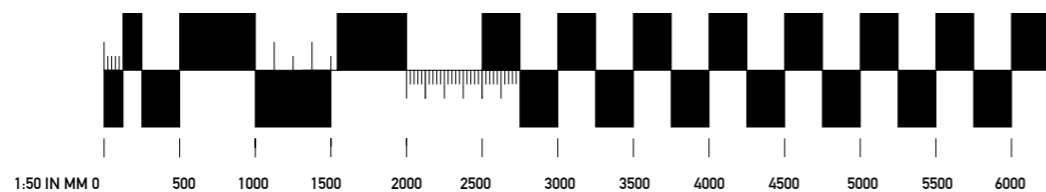

ARCHTECH DESIGN SOLUTIONS LTD
MR STEVEN JACKSON
14 MAITLAND PLACE, ROSSENDALE
07792183353
archtech_design@icloud.com

ANY ALTERATION OR DEVIATION MUST BE CONFIRMED WITH THE ARCHITECT/ENGINEER/LPA/LABC PRIOR TO ANY WORKS BEING CARRIED OUT. IT IS THE CONTRACTORS SOLE RESPONSIBILITY TO CONFIRM ALL SITE MEASUREMENTS PRIOR TO ANY ORDERING OR COMMENCEMENT AS NO RESPONSIBILITY IS ACCEPTED OR IMPLIED BY THE ARCHITECT/ENGINEER ETC.

THE DRAWINGS AND INFORMATION HERIN IS AND REMAINS SOLELY THE PROPERTY OF THE ARCHITECT/DESIGNER ANY UNAUTHORISED USE/ COPYING/SHARING/ PUBLICATION/SUBMISSION ETC WILL NOT BE PERMITTED UNDER COPYRIGHT LAW/ INTELLECTUAL PROPERTY. THIS USE ALSO EXTENDS TO THAT OF THE LPA/LABC AND CHECKS MUST BE MADE TO SATISFY THE SOURCE OF THE DOCUMENT PRIOR TO USE.

CLIENT
MR B PROCTOR

ISSUE

PROJECT NO.
02/01/02/PRP


PROJECT
PROPOSED DORMER & INFILL
EXTENSION TO REPLACE EXISTING.
AT 10 CLITHEROE ROAD, WHALLEY.

DRAWN BY
SJ


DESCRIPTION
PROPOSED FLOOR
PLANS
1:50

PAPER SIZE A3

A6a

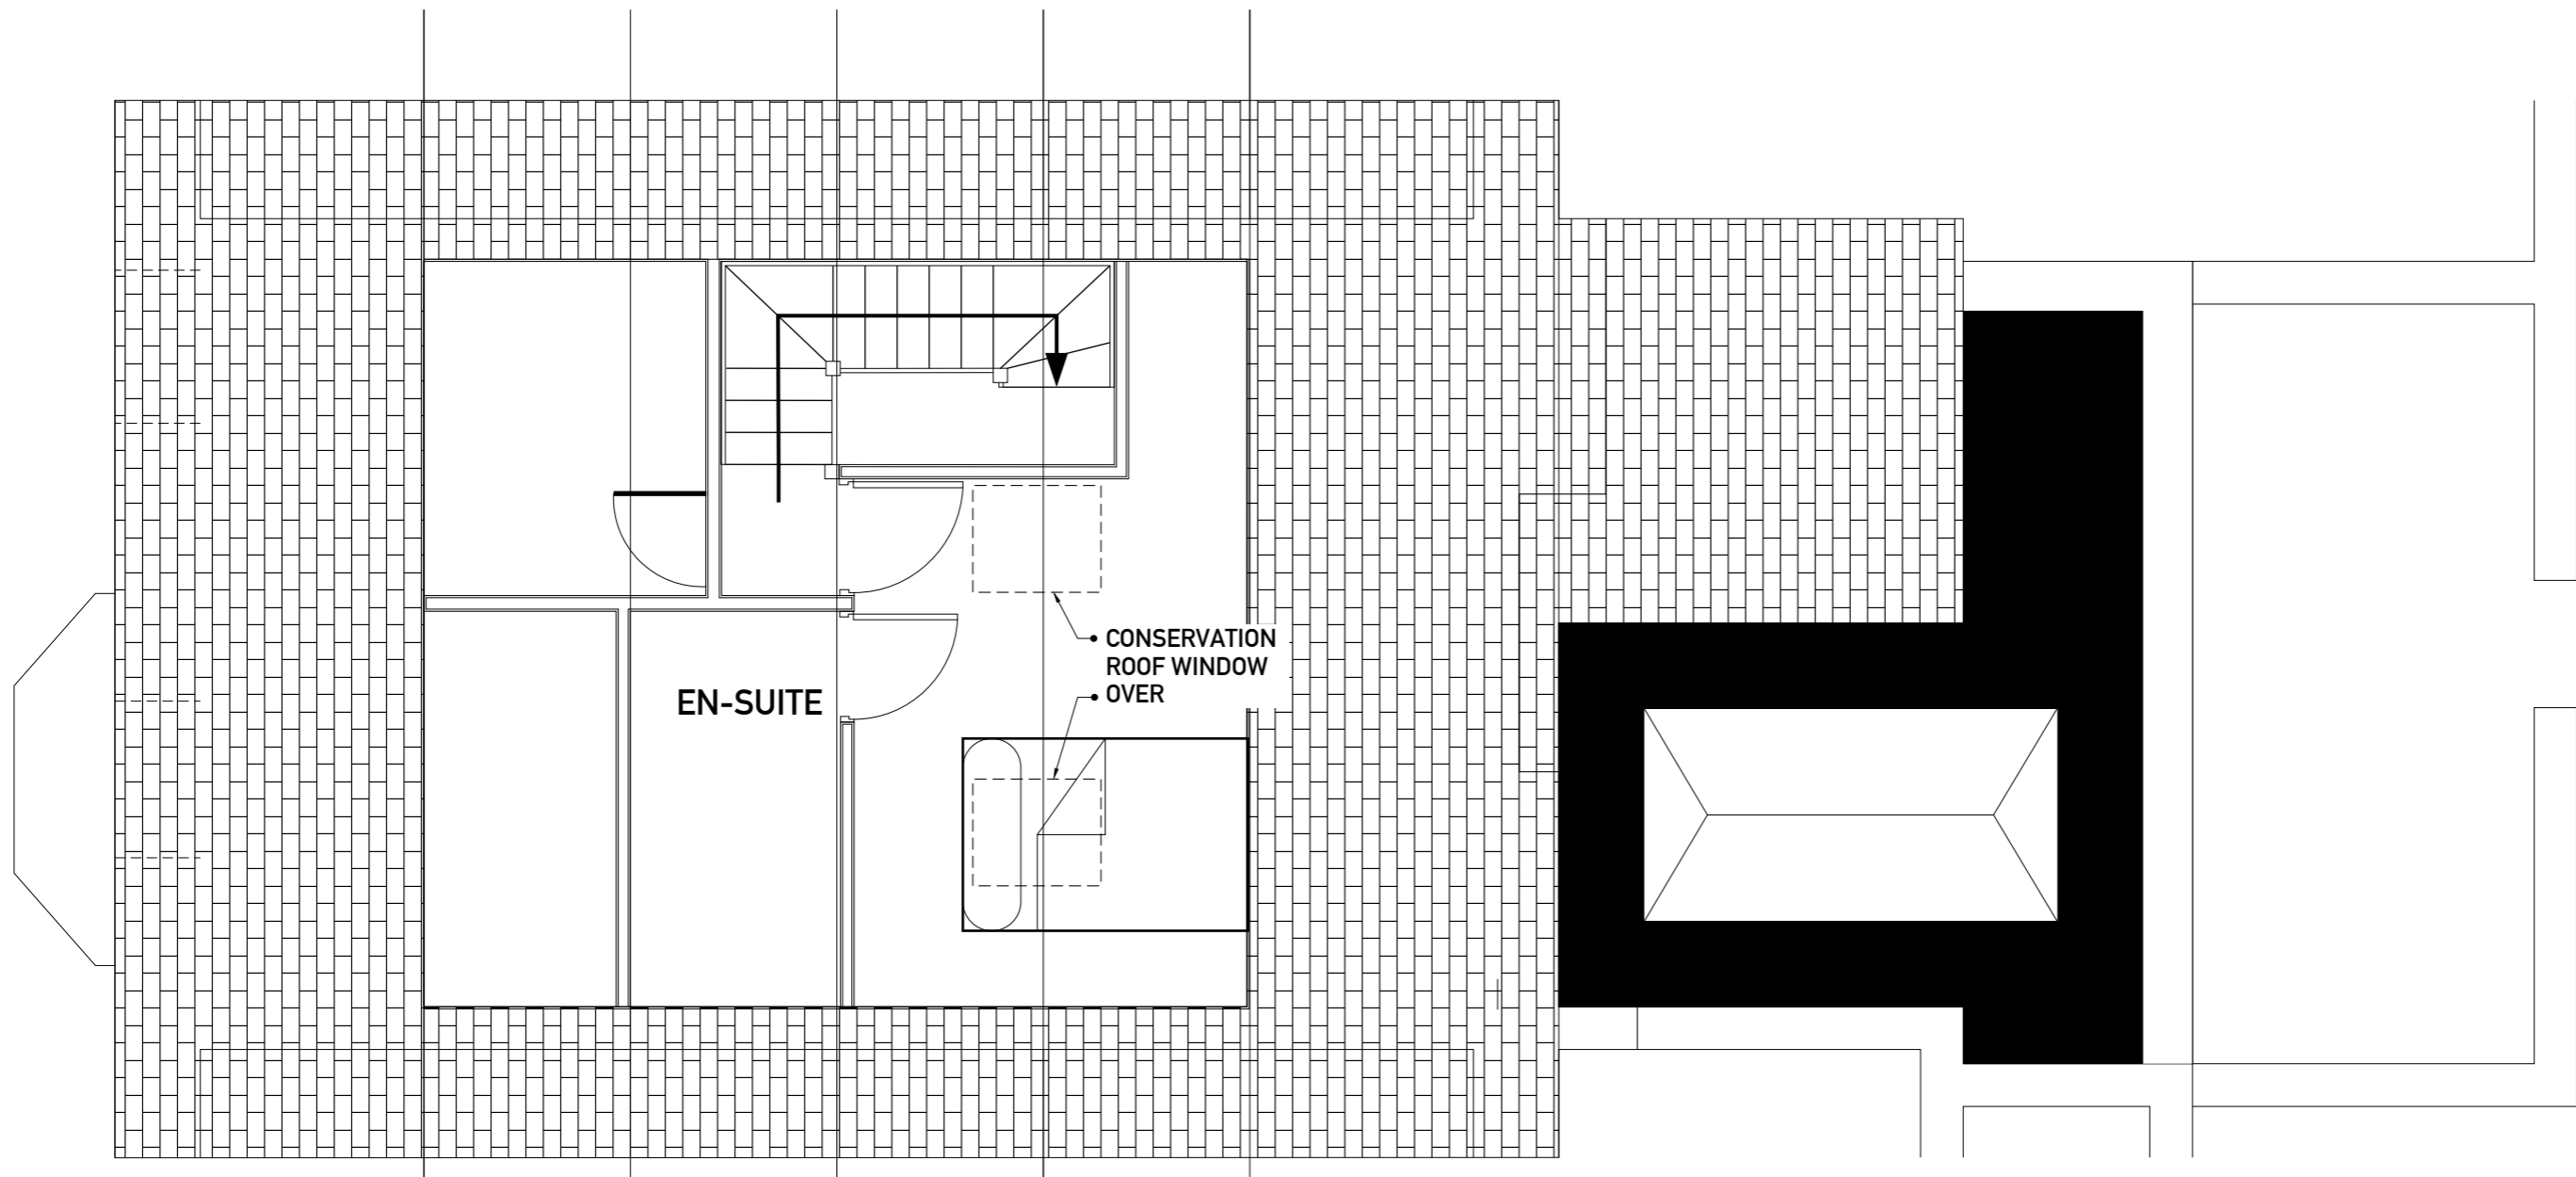

PROPOSED 2ND FLOOR PLAN

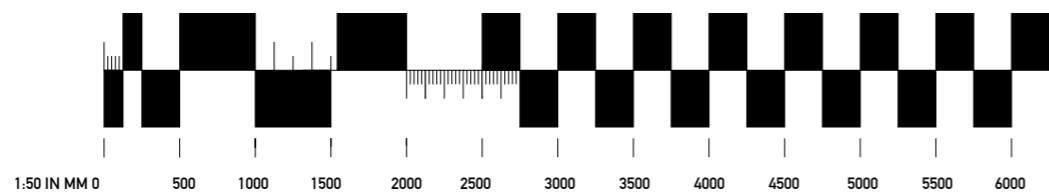

ARCHTECH DESIGN SOLUTIONS LTD
 MR STEVEN JACKSON
 14 MAITLAND PLACE, ROSSENDALE
 07792183353
 archtech_design@icloud.com

ANY ALTERATION OR DEVIATION MUST BE CONFIRMED WITH THE ARCHITECT/ENGINEER/LPA/LABC PRIOR TO ANY WORKS BEING CARRIED OUT. IT IS THE CONTRACTORS SOLE RESPONSIBILITY TO CONFIRM ALL SITE MEASUREMENTS PRIOR TO ANY ORDERING OR COMMENCEMENT AS NO RESPONSIBILITY IS ACCEPTED OR IMPLIED BY THE ARCHITECT/ENGINEER ETC.

THE DRAWINGS AND INFORMATION HERIN IS AND REMAINS SOLELY THE PROPERTY OF THE ARCHITECT/DESIGNER ANY UNAUTHORISED USE/ COPYING/SHARING/ PUBLICATION/SUBMISSION ETC WILL NOT BE PERMITTED UNDER COPYRIGHT LAW/ INTELLECTUAL PROPERTY. THIS USE ALSO EXTENDS TO THAT OF THE LPA/LABC AND CHECKS MUST BE MADE TO SATISFY THE SOURCE OF THE DOCUMENT PRIOR TO USE.

CLIENT
 MR B PROCTOR

ISSUE

PROJECT NO.
 03/01/02/PRP

PROJECT
 PROPOSED DORMER & INFILL
 EXTENSION TO REPLACE EXISTING.
 AT 10 CLITHEROE ROAD, WHALLEY.

DRAWN BY
 SJ

DESCRIPTION
 PROPOSED FLOOR
 PLANS
 1:50

PAPER SIZE A3

A7a

ANY ALTERATION OR DEVIATION MUST BE CONFIRMED WITH THE ARCHITECT/ENGINEER/LPA/LABC PRIOR TO ANY WORKS BEING CARRIED OUT. IT IS THE CONTRACTORS SOLE RESPONSIBILITY TO CONFIRM ALL SITE MEASUREMENTS PRIOR TO ANY ORDERING OR COMMENCEMENT AS NO RESPONSIBILITY IS ACCEPTED OR IMPLIED BY THE ARCHITECT/ENGINEER ETC.

THE DRAWINGS AND INFORMATION HERIN IS AND REMAINS SOLELY THE PROPERTY OF THE ARCHITECT/DESIGNER ANY UNAUTHORISED USE/ COPYING/SHARING/ PUBLICATION/SUBMISSION ETC WILL NOT BE PERMITTED UNDER COPYRIGHT LAW/ INTELLECTUAL PROPERTY. THIS USE ALSO EXTENDS TO THAT OF THE LPA/LABC AND CHECKS MUST BE MADE TO SATISFY THE SOURCE OF THE DOCUMENT PRIOR TO USE.

CLIENT
MR B PROCTOR

ISSUE

PROJECT NO.
04/01/02/PRP


PROJECT
PROPOSED DORMER & INFILL
EXTENSION TO REPLACE EXISTING.
AT 10 CLITHEROE ROAD, WHALLEY.

DRAWN BY
SJ


DESCRIPTION
PROPOSED ELEVATIONS
1:50

PAPER SIZE A3

A8a

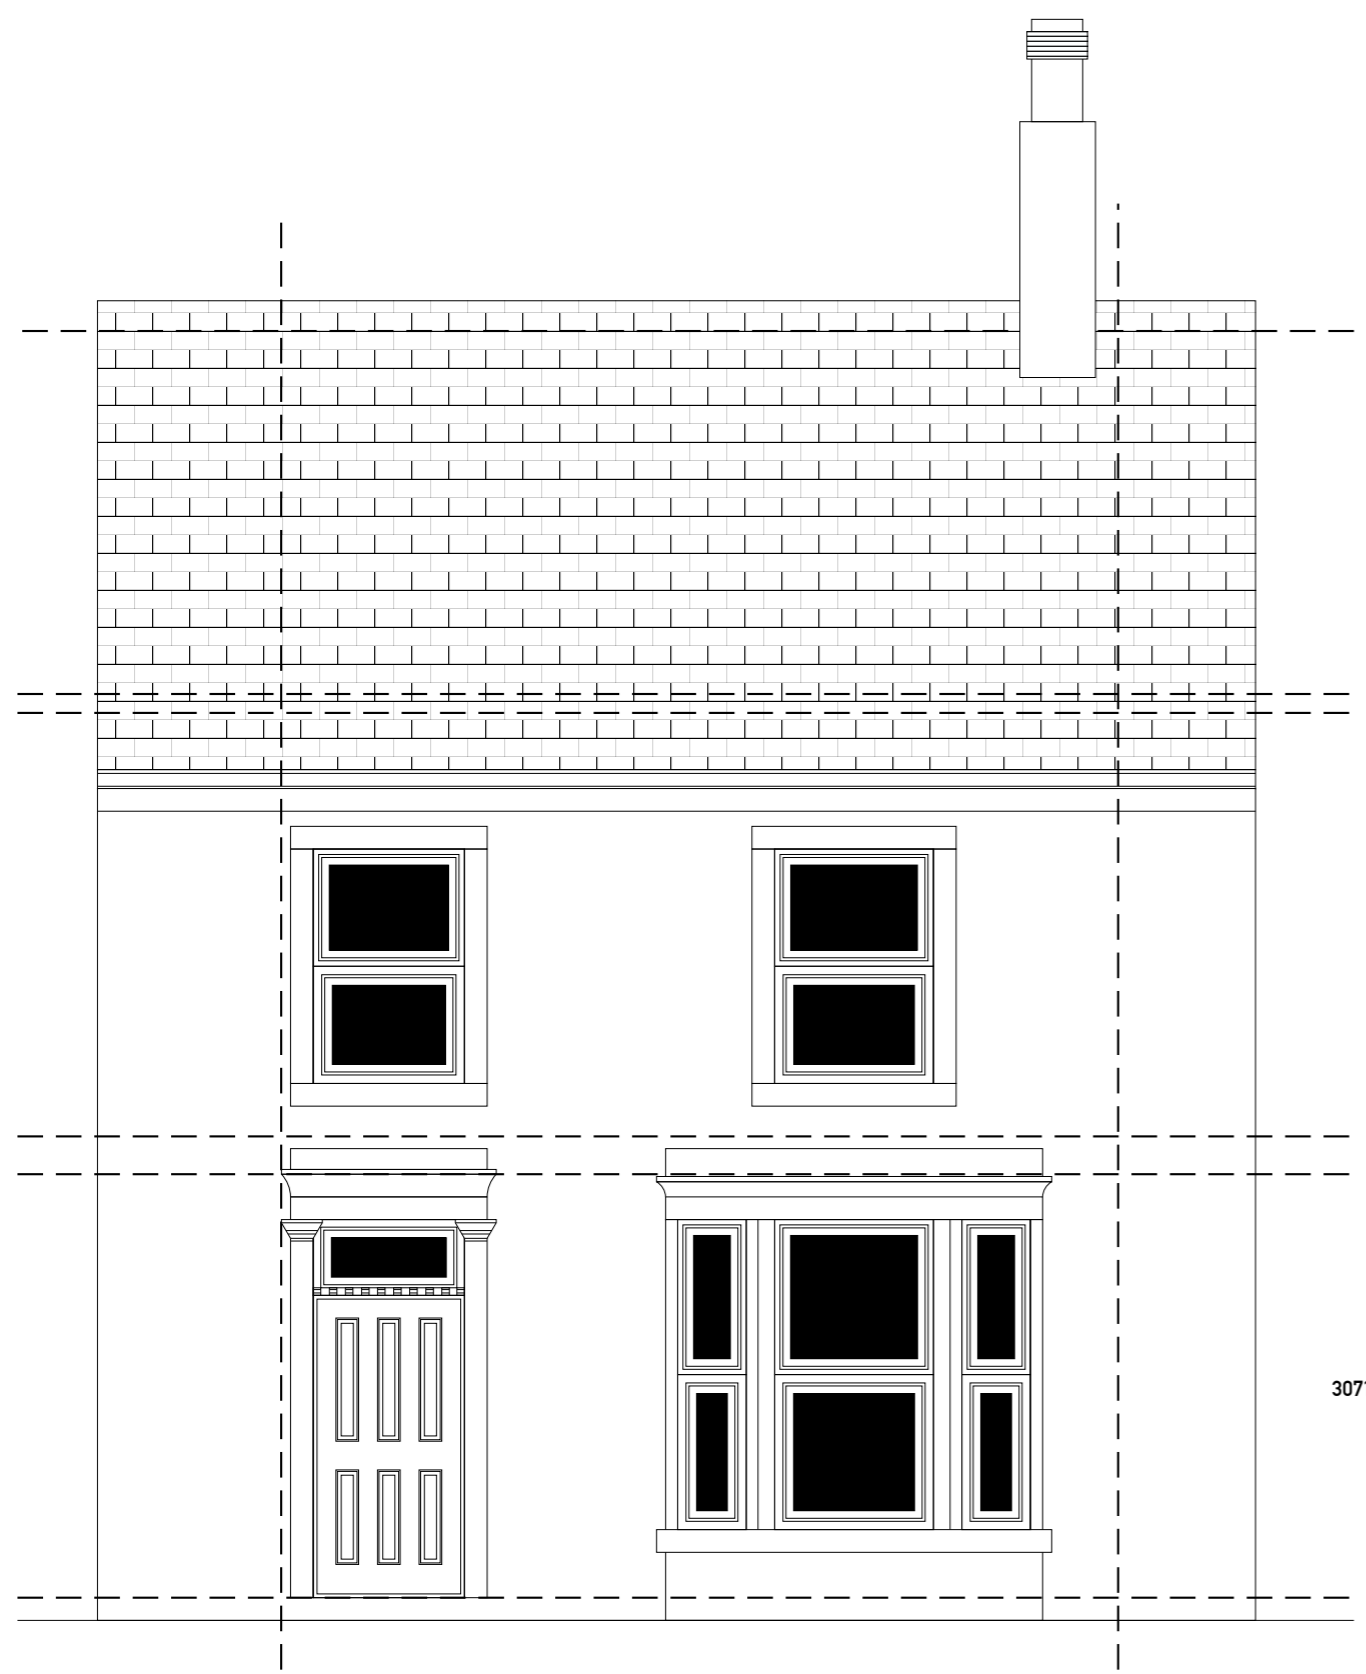


PROPOSED FRONT ELEVATION

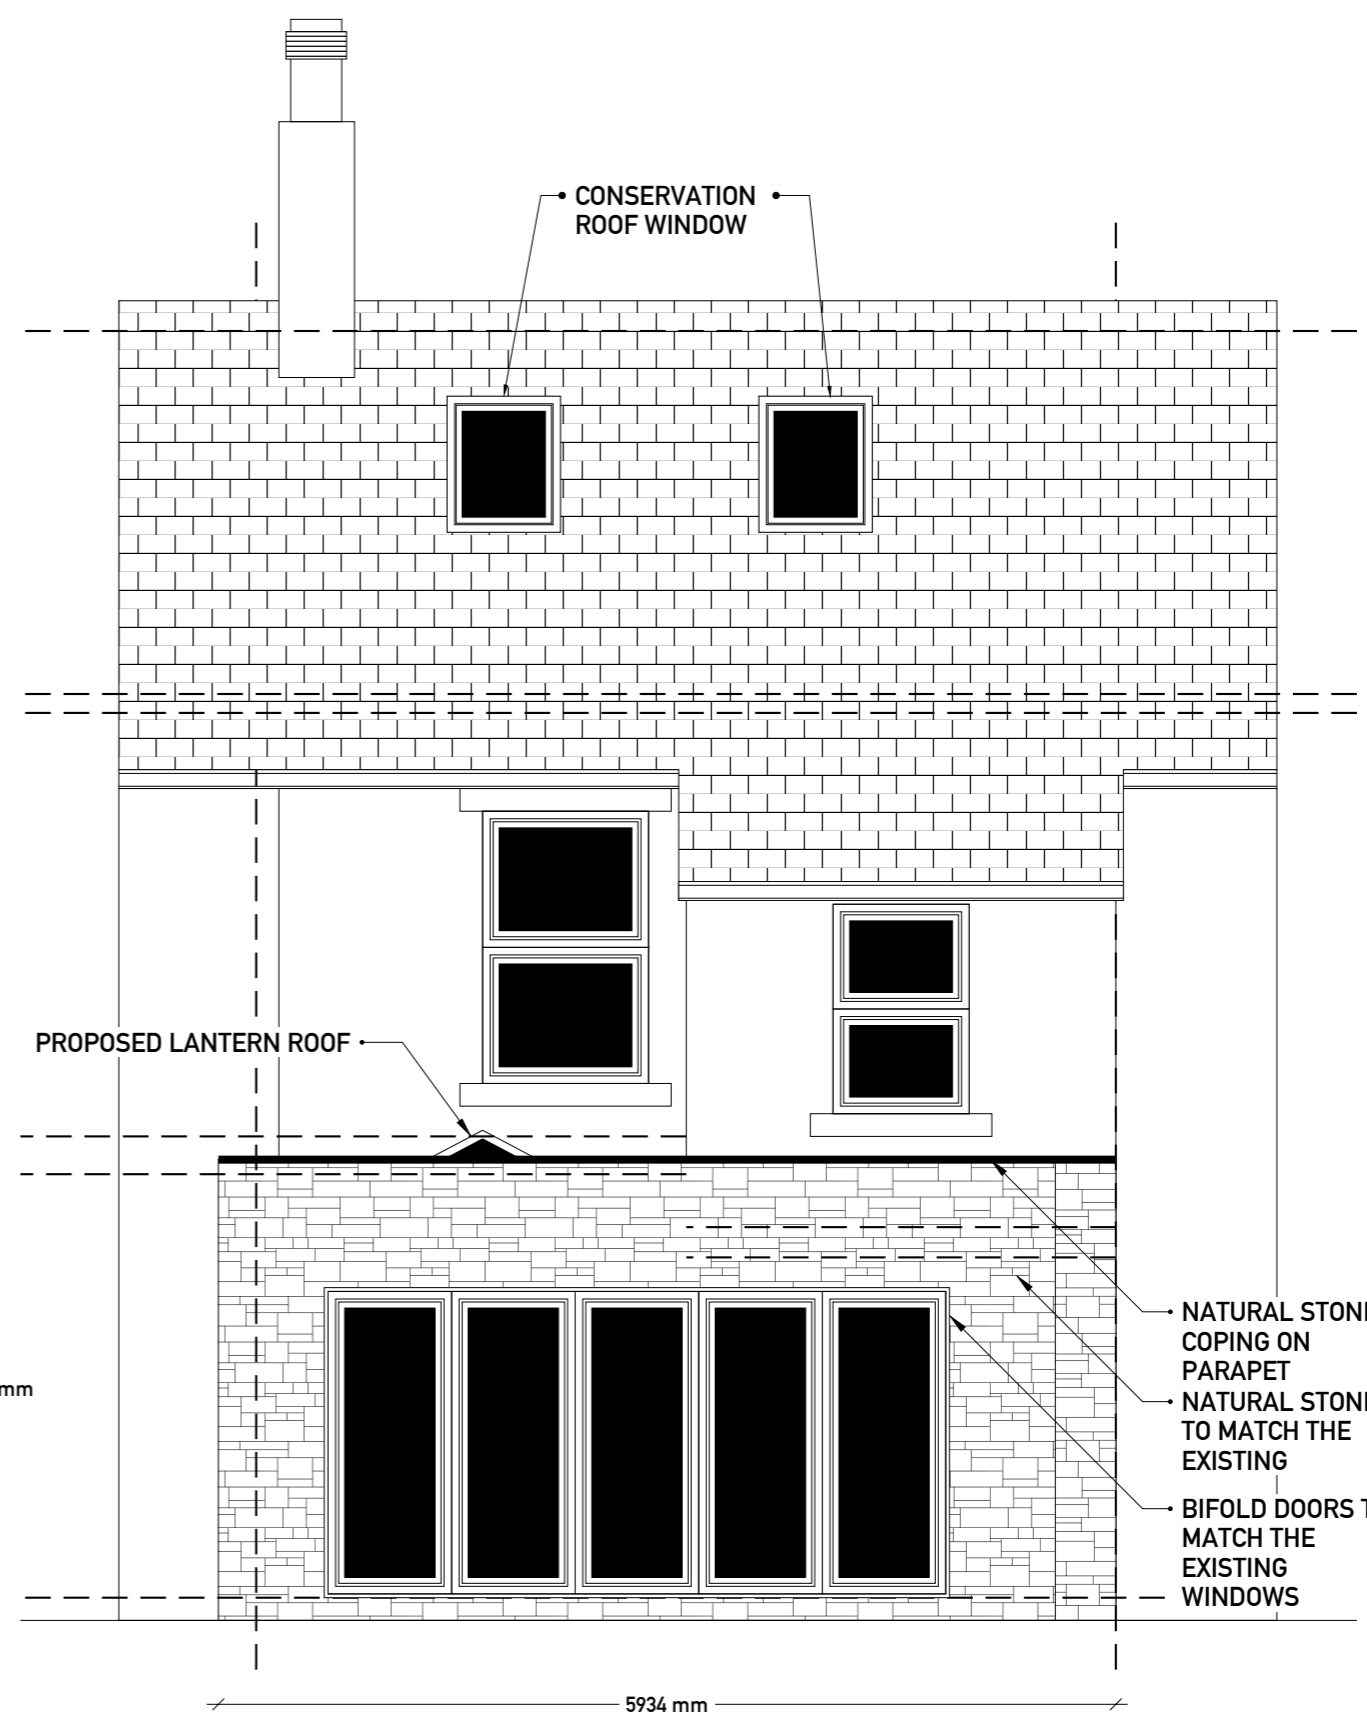

PROPOSED REAR ELEVATION

NOTES
ALL EXISTING AND NEW WINDOWS TO BE REPLACED WITH TIMBER SLIDING SASH DOUBLE GLAZED FRAMES PAINTED WHITE.
BIFOLD DOORS TO BE COMPOSITE ALUMINIUM TIMBER CORE PAINTED WHITE AND DOUBLE GLAZED. ALL UNITS TO ACHIEVE 1.3W/M2K.

DORMER SET BACKS TO BE 500MM TO ALL EDGES EXCEPTING THE RIGHT HAND NORTH EAST PARTY WALL SIDE WHICH IS REDUCED TO 294MM TO ACCOMMODATE THE STAIRCASE

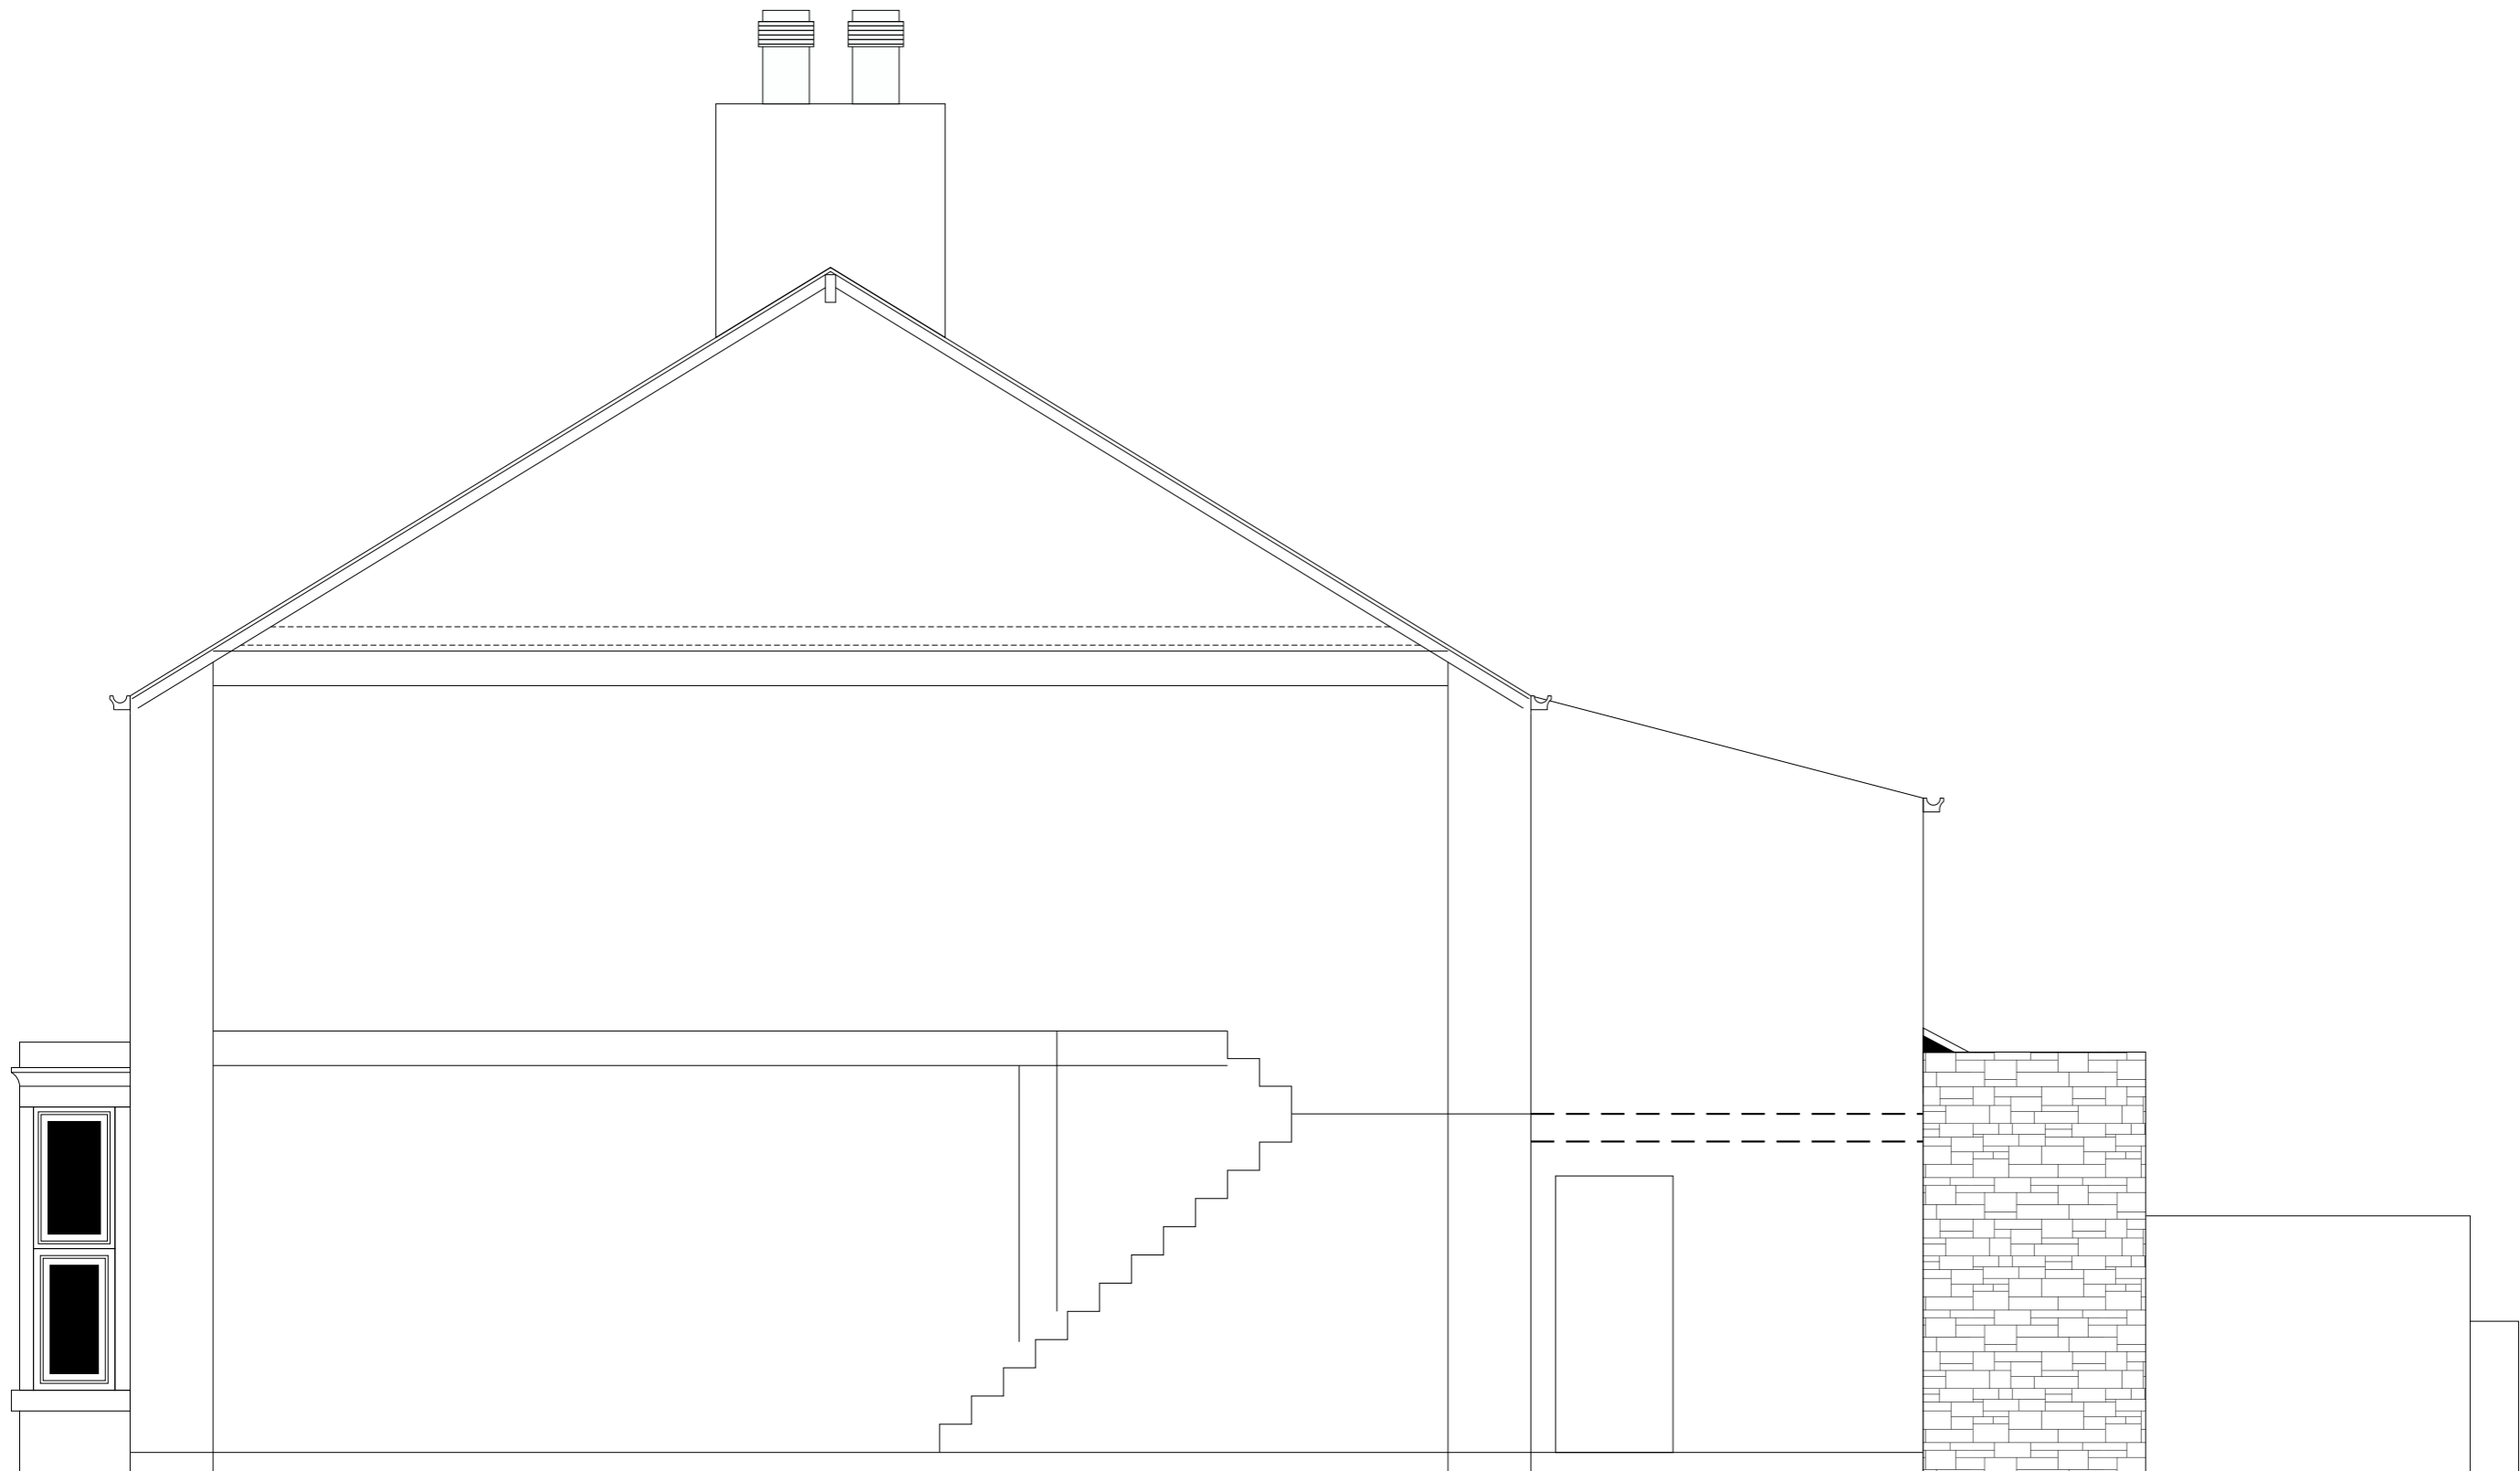

PROPOSED SIDE/PART SECTION ELEVATION

1610 mm



SOLUTIONS
Elevating Life Through Great Design

ARCHTECH DESIGN SOLUTIONS LTD
MR STEVEN JACKSON
14 MAITLAND PLACE, ROSSENDALE
07792183353
archtech_design@icloud.com

ANY ALTERATION OR DEVIATION MUST BE CONFIRMED WITH THE ARCHITECT/ENGINEER/LPA/LABC PRIOR TO ANY WORKS BEING CARRIED OUT. IT IS THE CONTRACTORS SOLE RESPONSIBILITY TO CONFIRM ALL SITE MEASUREMENTS PRIOR TO ANY ORDERING OR COMMENCEMENT AS NO RESPONSIBILITY IS ACCEPTED OR IMPLIED BY THE ARCHITECT/ENGINEER ETC.

THE DRAWINGS AND INFORMATION HERIN IS AND REMAINS SOLELY THE PROPERTY OF THE ARCHITECT/DESIGNER ANY UNAUTHORISED USE/ COPYING/SHARING/ PUBLICATION/SUBMISSION ETC WILL NOT BE PERMITTED UNDER COPYRIGHT LAW/ INTELLECTUAL PROPERTY. THIS USE ALSO EXTENDS TO THAT OF THE LPA/LABC AND CHECKS MUST BE MADE TO SATISFY THE SOURCE OF THE DOCUMENT PRIOR TO USE.

CLIENT
MR B PROCTOR

ISSUE

PROJECT NO.
05/01/02/PRP

PROJECT
PROPOSED DORMER & INFILL
EXTENSION TO REPLACE EXISTING.
AT 10 CLITHEROE ROAD, WHALLEY.

DRAWN BY
SJ

DESCRIPTION
PROPOSED ELEVATIONS
1:50

PAPER SIZE A3

A9a

ANY ALTERATION OR DEVIATION MUST BE CONFIRMED WITH THE ARCHITECT/ENGINEER/LPA/LABC PRIOR TO ANY WORKS BEING CARRIED OUT. IT IS THE CONTRACTORS SOLE RESPONSIBILITY TO CONFIRM ALL SITE MEASUREMENTS PRIOR TO ANY ORDERING OR COMMENCEMENT AS NO RESPONSIBILITY IS ACCEPTED OR IMPLIED BY THE ARCHITECT/ENGINEER ETC.

THE DRAWINGS AND INFORMATION HERIN IS AND REMAINS SOLELY THE PROPERTY OF THE ARCHITECT/DESIGNER ANY UNAUTHORISED USE/ COPYING/SHARING/ PUBLICATION/SUBMISSION ETC WILL NOT BE PERMITTED UNDER COPYRIGHT LAW/ INTELLECTUAL PROPERTY. THIS USE ALSO EXTENDS TO THAT OF THE LPA/LABC AND CHECKS MUST BE MADE TO SATISFY THE SOURCE OF THE DOCUMENT PRIOR TO USE.

CLIENT
MR B PROCTOR

ISSUE

PROJECT NO.
01/01/02/BREG


PROJECT
PROPOSED DORMER & INFILL
EXTENSION TO REPLACE EXISTING.
AT 10 CLITHEROE ROAD, WHALLEY.

DRAWN BY
SJ

DESCRIPTION
PROPOSED GENERAL
SECTION
1:50

PAPER SIZE A3

A10a

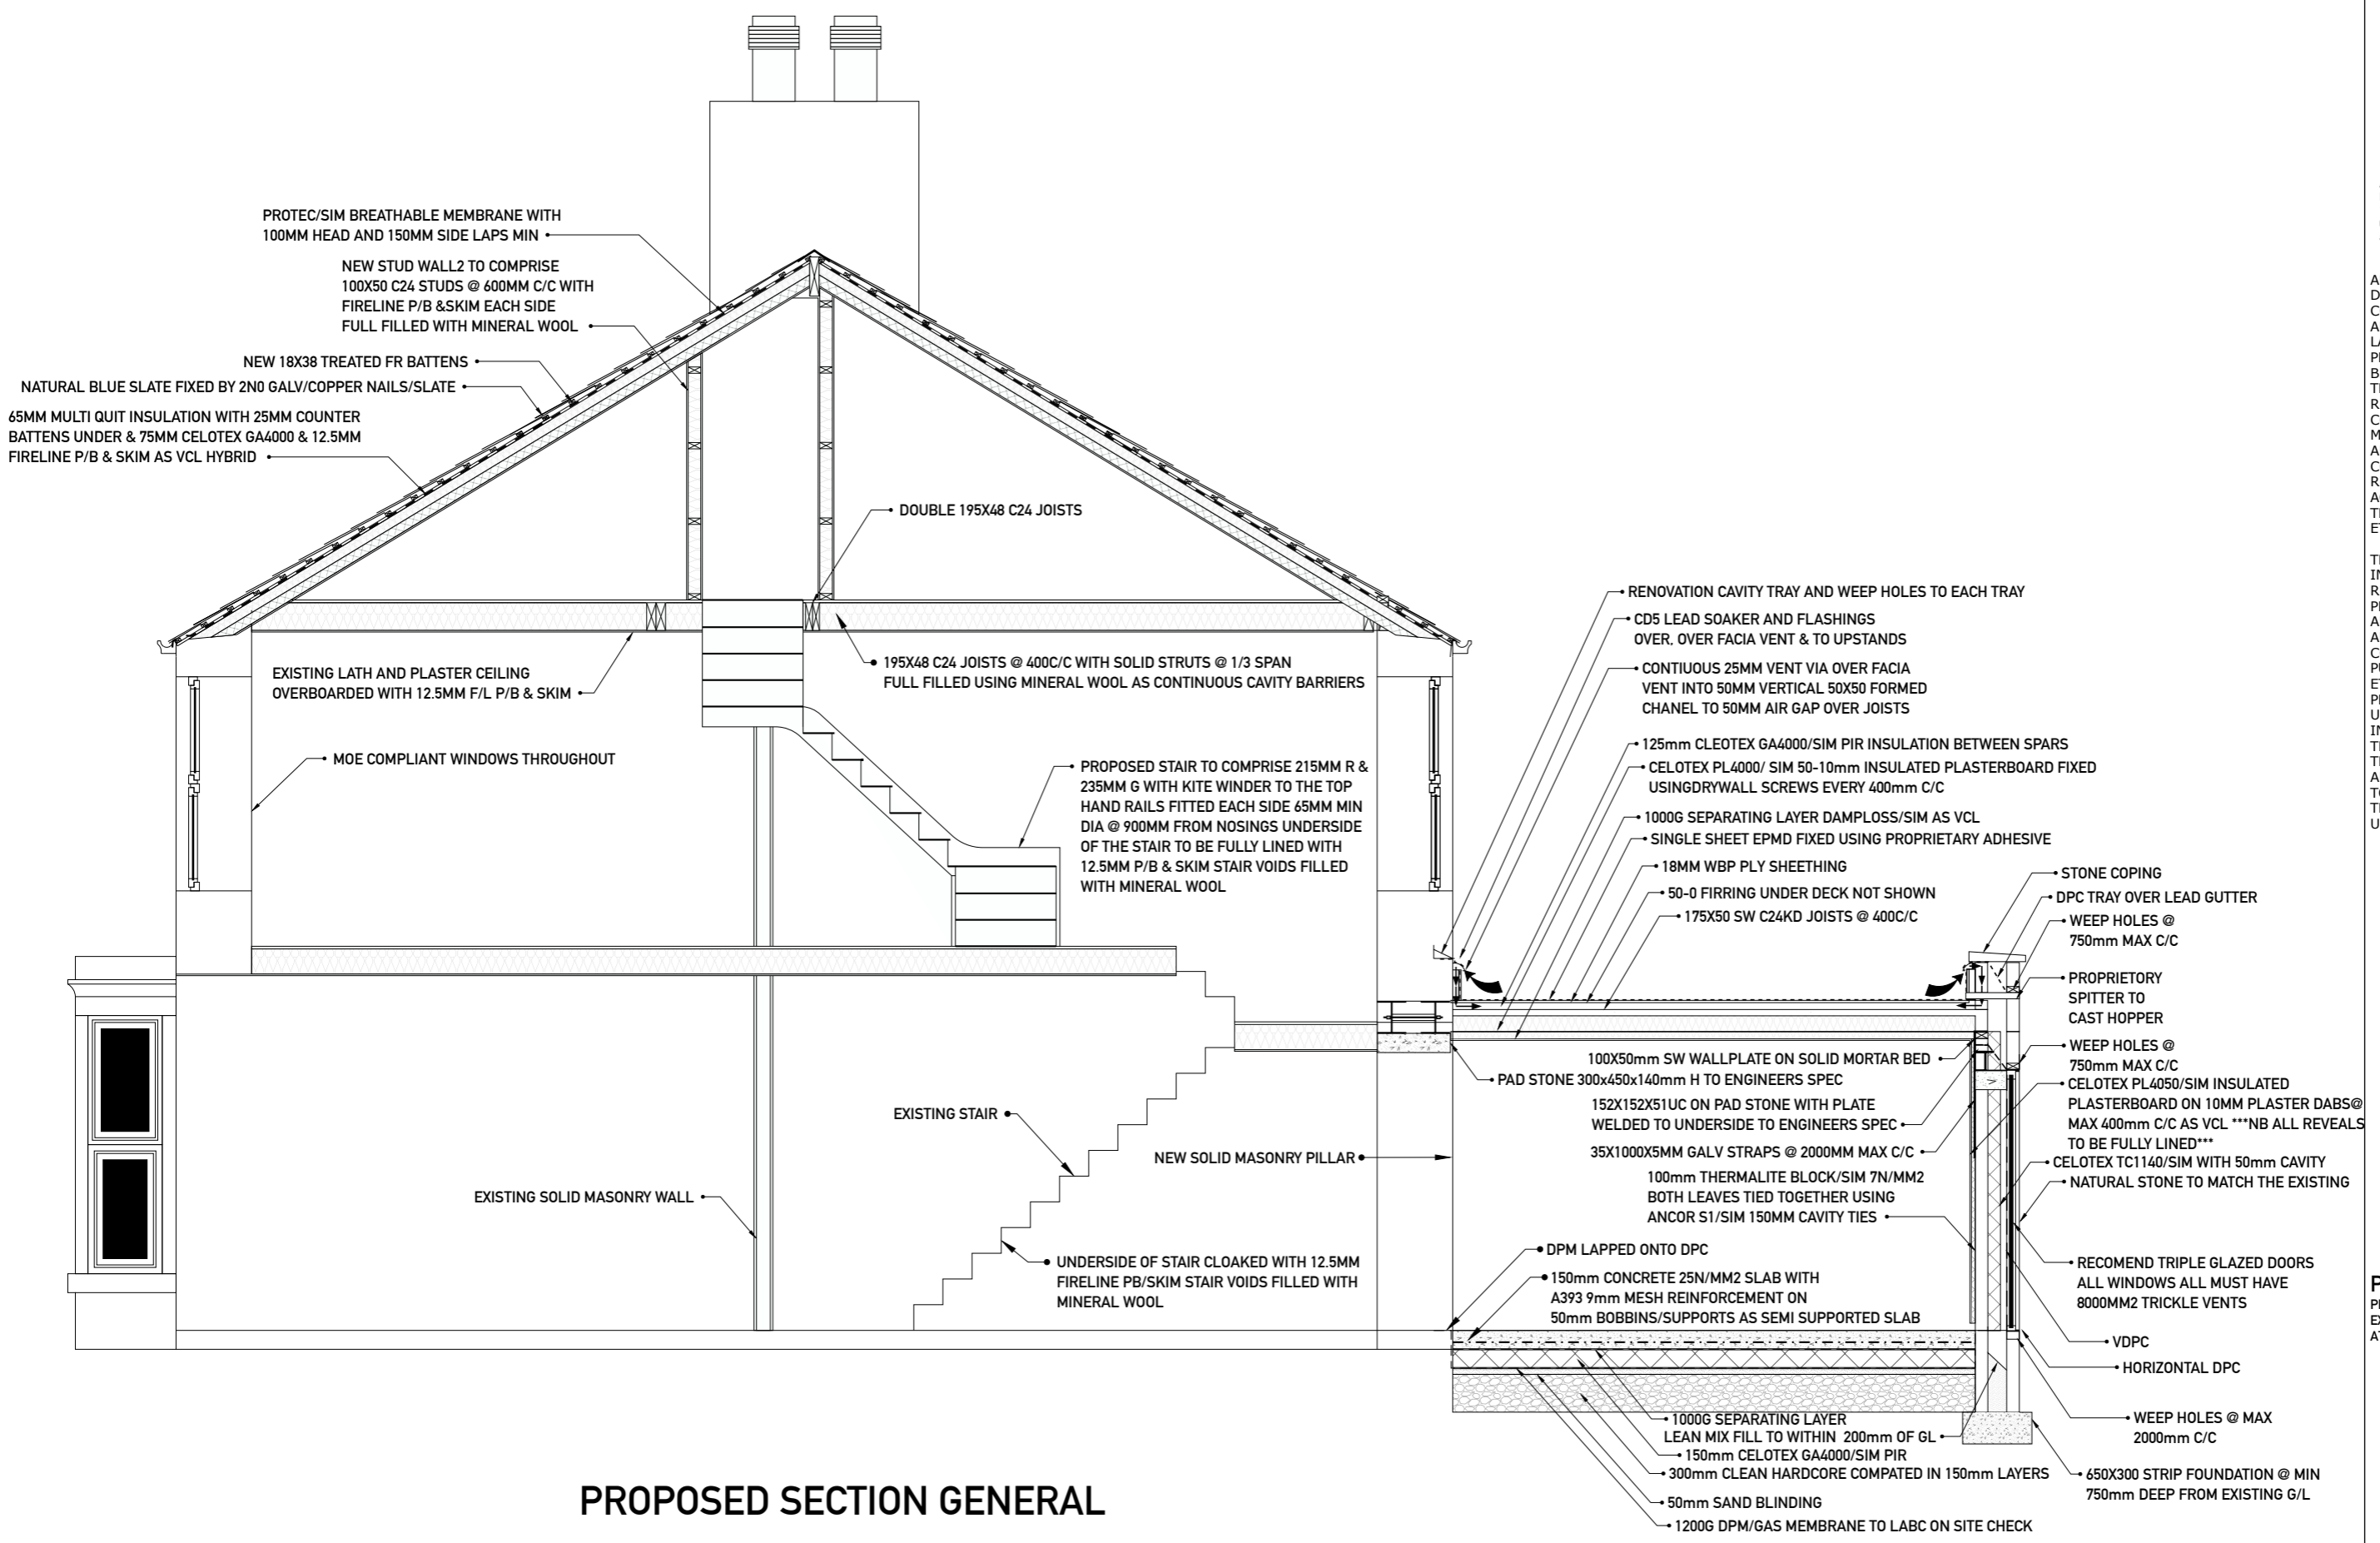

PROPOSED SECTION GENERAL