
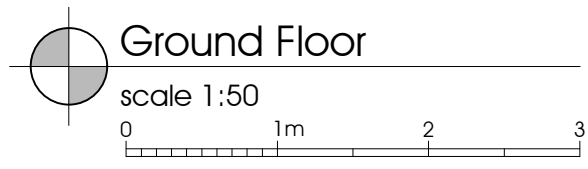


NOTES:
 1: This drawing is for Planning Application purposes only

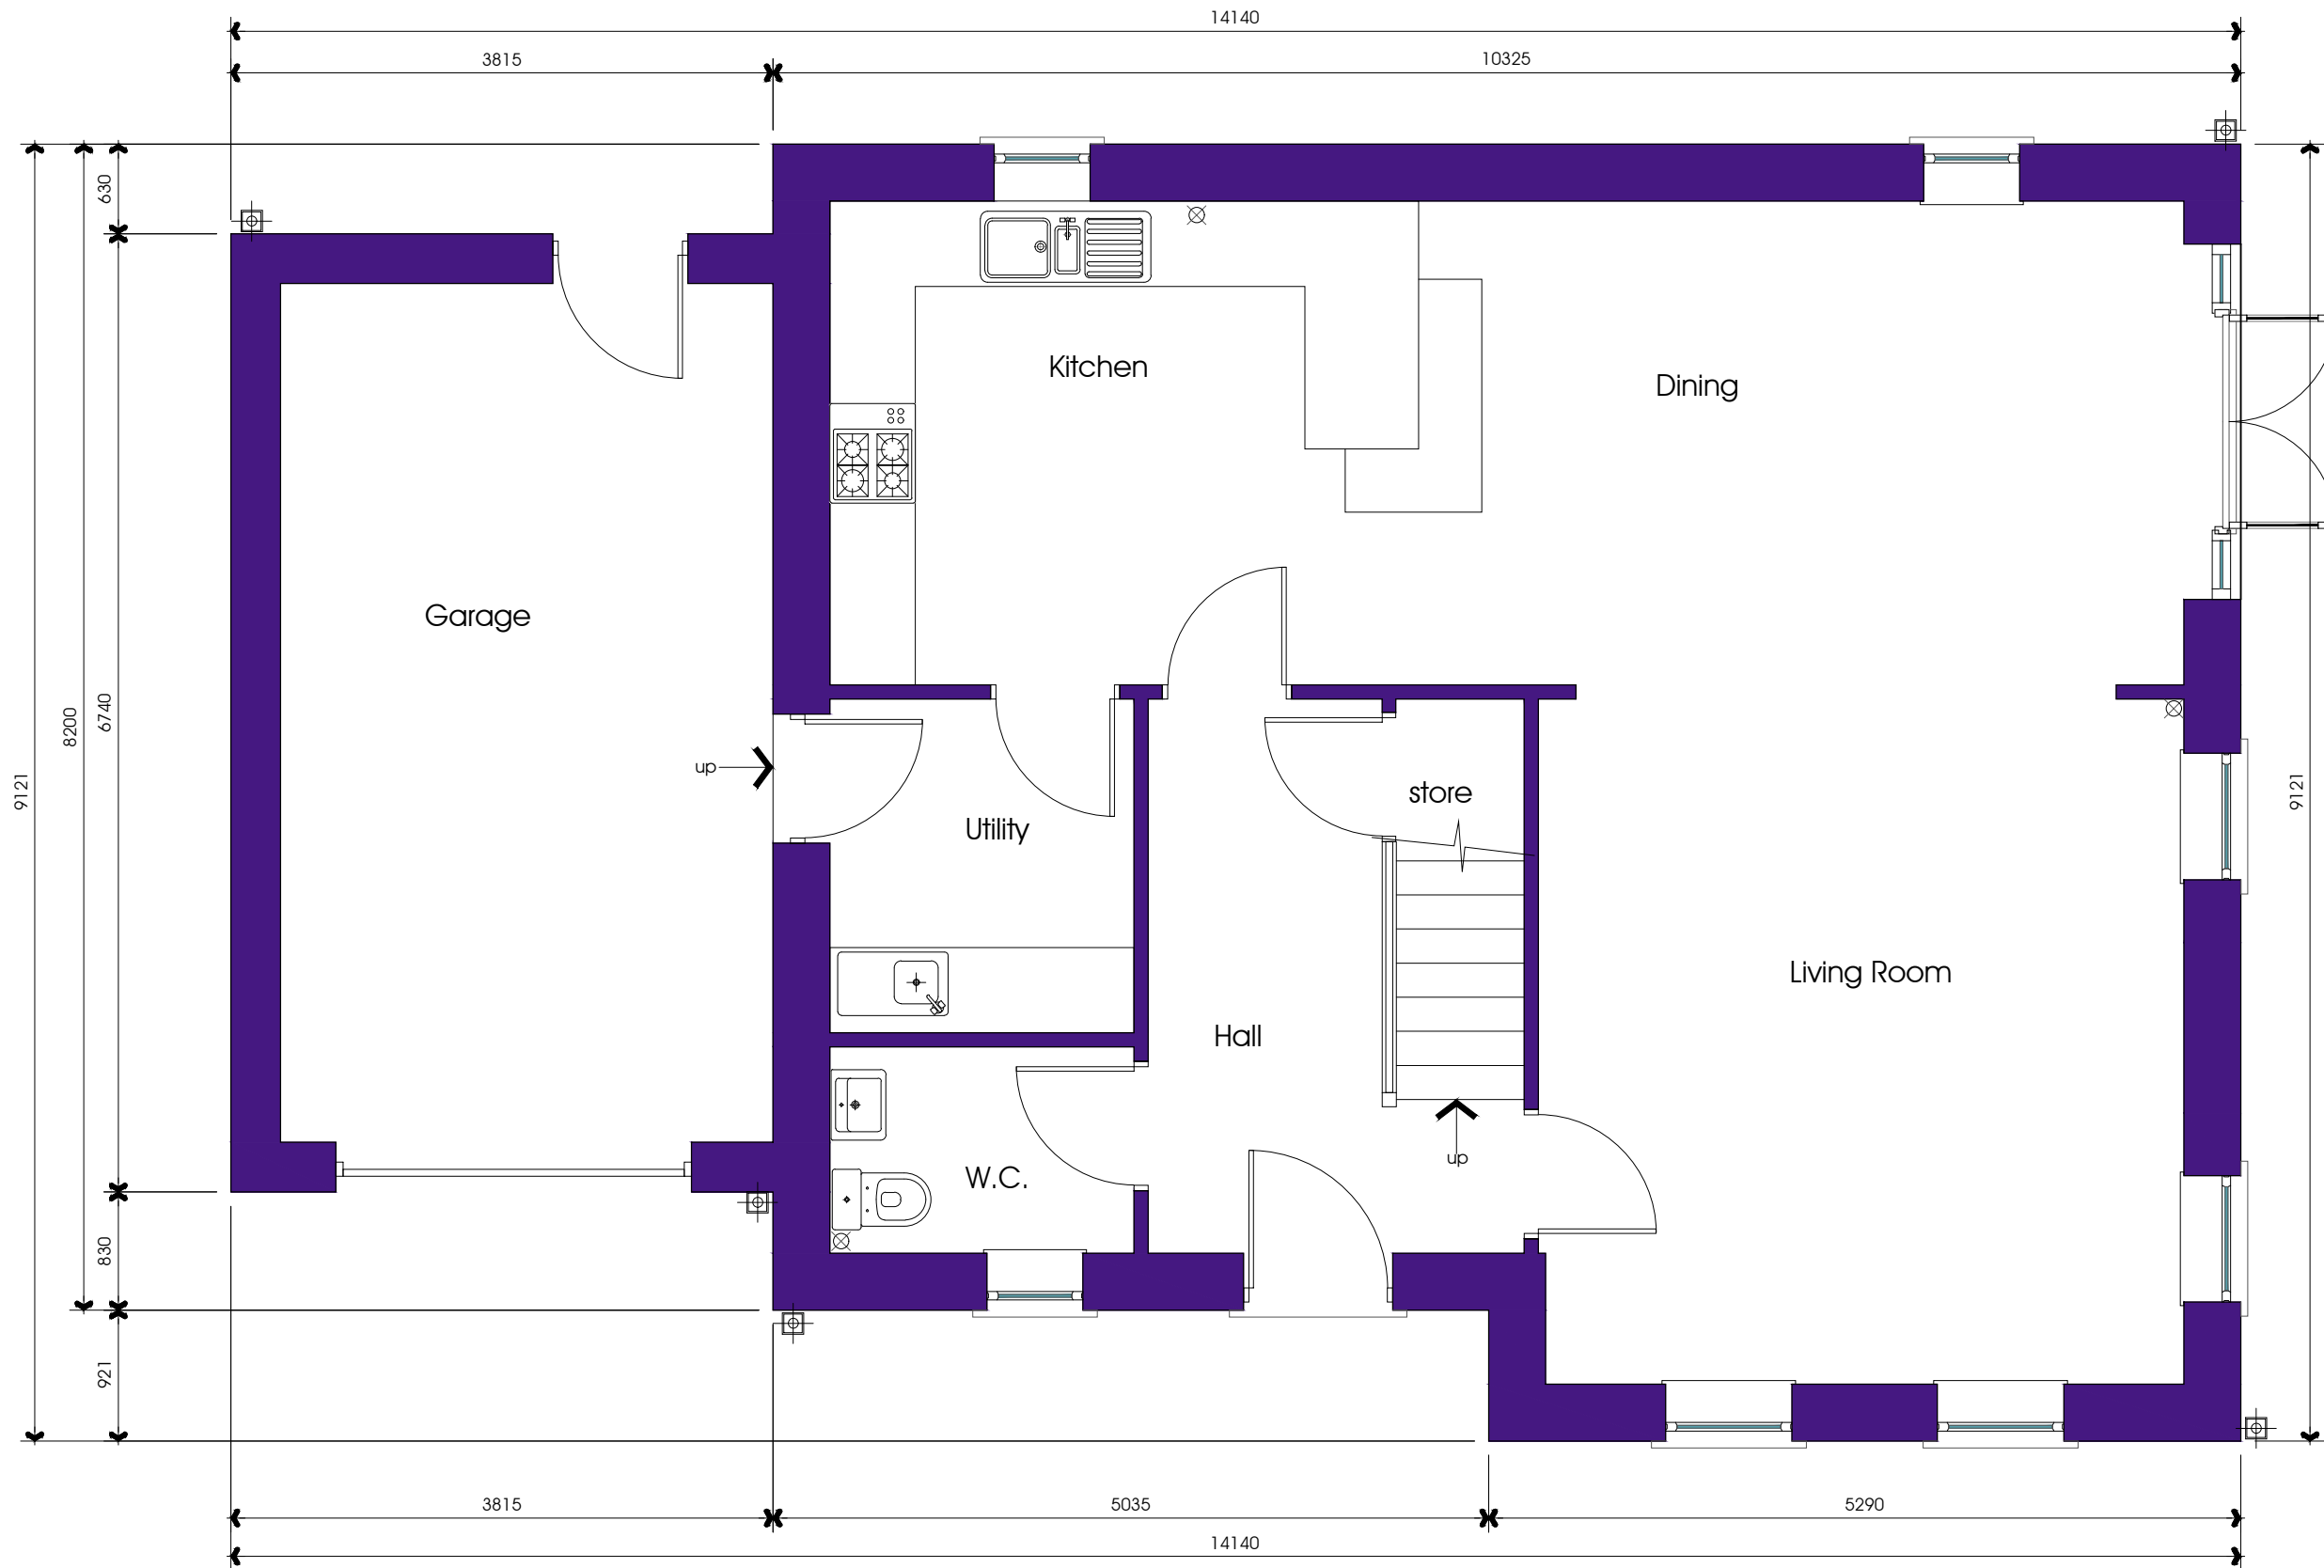

Proposed Single Storey
 Extensions at rear of 47 Dilworth Lane
Mr and Mrs Raza
 47 Dilworth Lane, Longridge, PR3 3ST

Existing Ground Floor Plan
 DATE 21.05.2025

JOB NO. 3472
 DRAWING NO. 001
 REVISION
 SCALE 1:50 @ A3



NOTES:
1: This drawing is for Planning Application purposes only




Proposed Single Storey
Extensions at rear of 47 Dilworth Lane
Mr and Mrs Raza
47 Dilworth Lane, Longridge, PR3 3ST

Existing Block Plan
DATE 21.05.2025

JOB NO. 3472
DRAWING NO. 004
REVISION
SCALE 1:200 @ A3



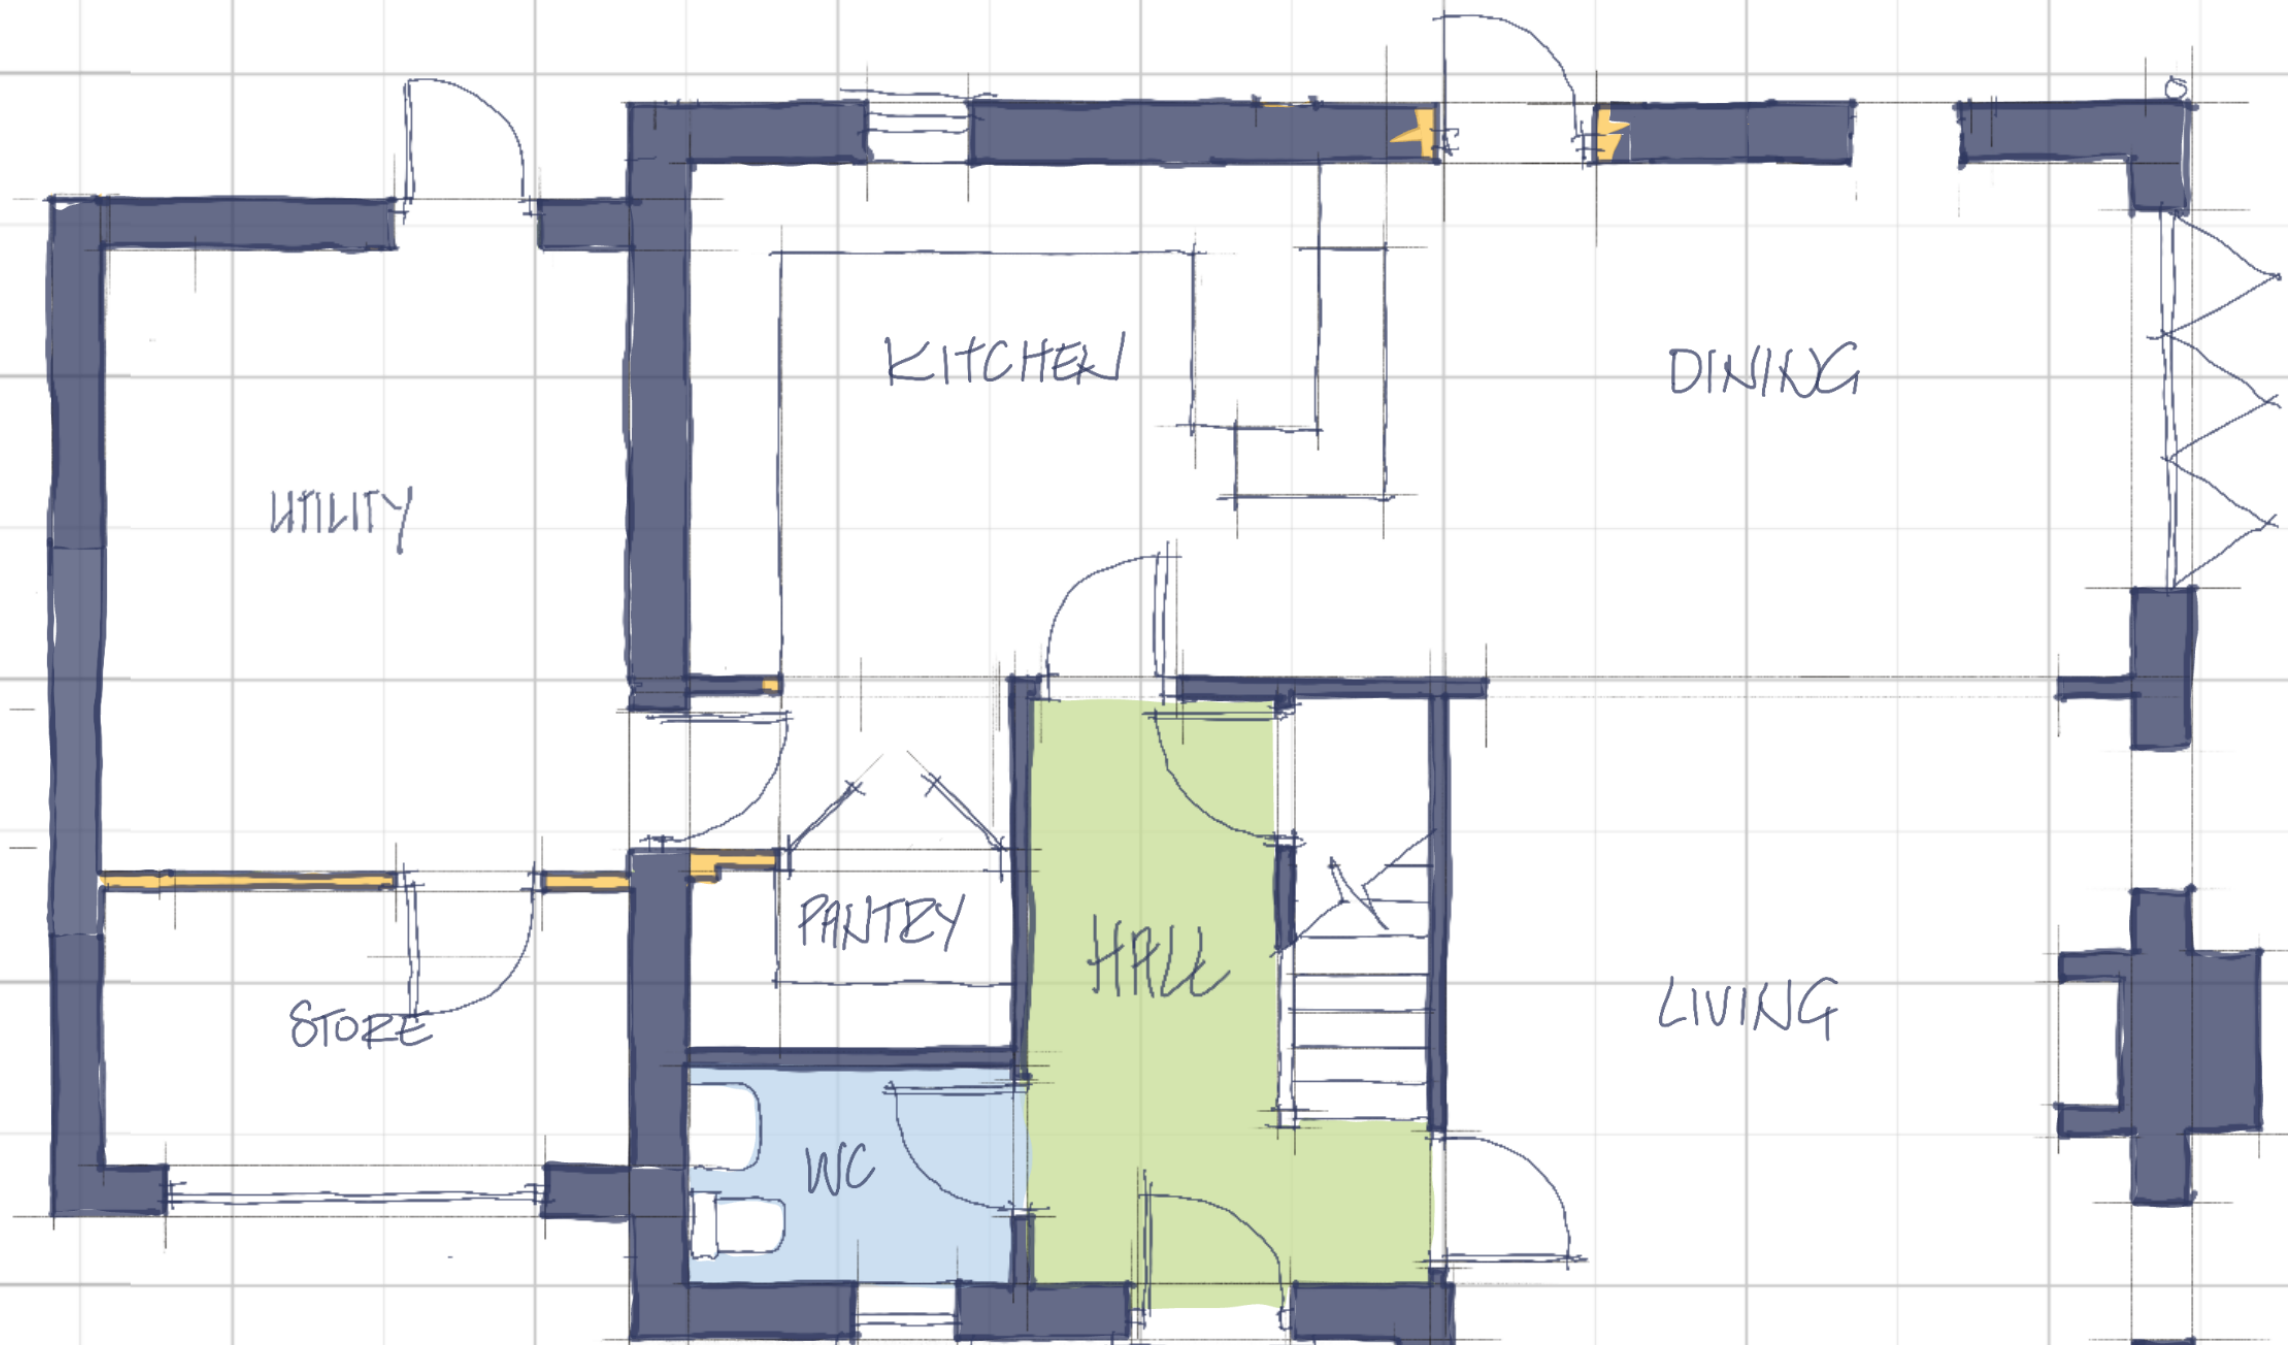

SK1A | Ground Floor

PGB Architectural Services Ltd
16 Dec 2025

