



Proposed Ground Floor Plan Scale 1:50

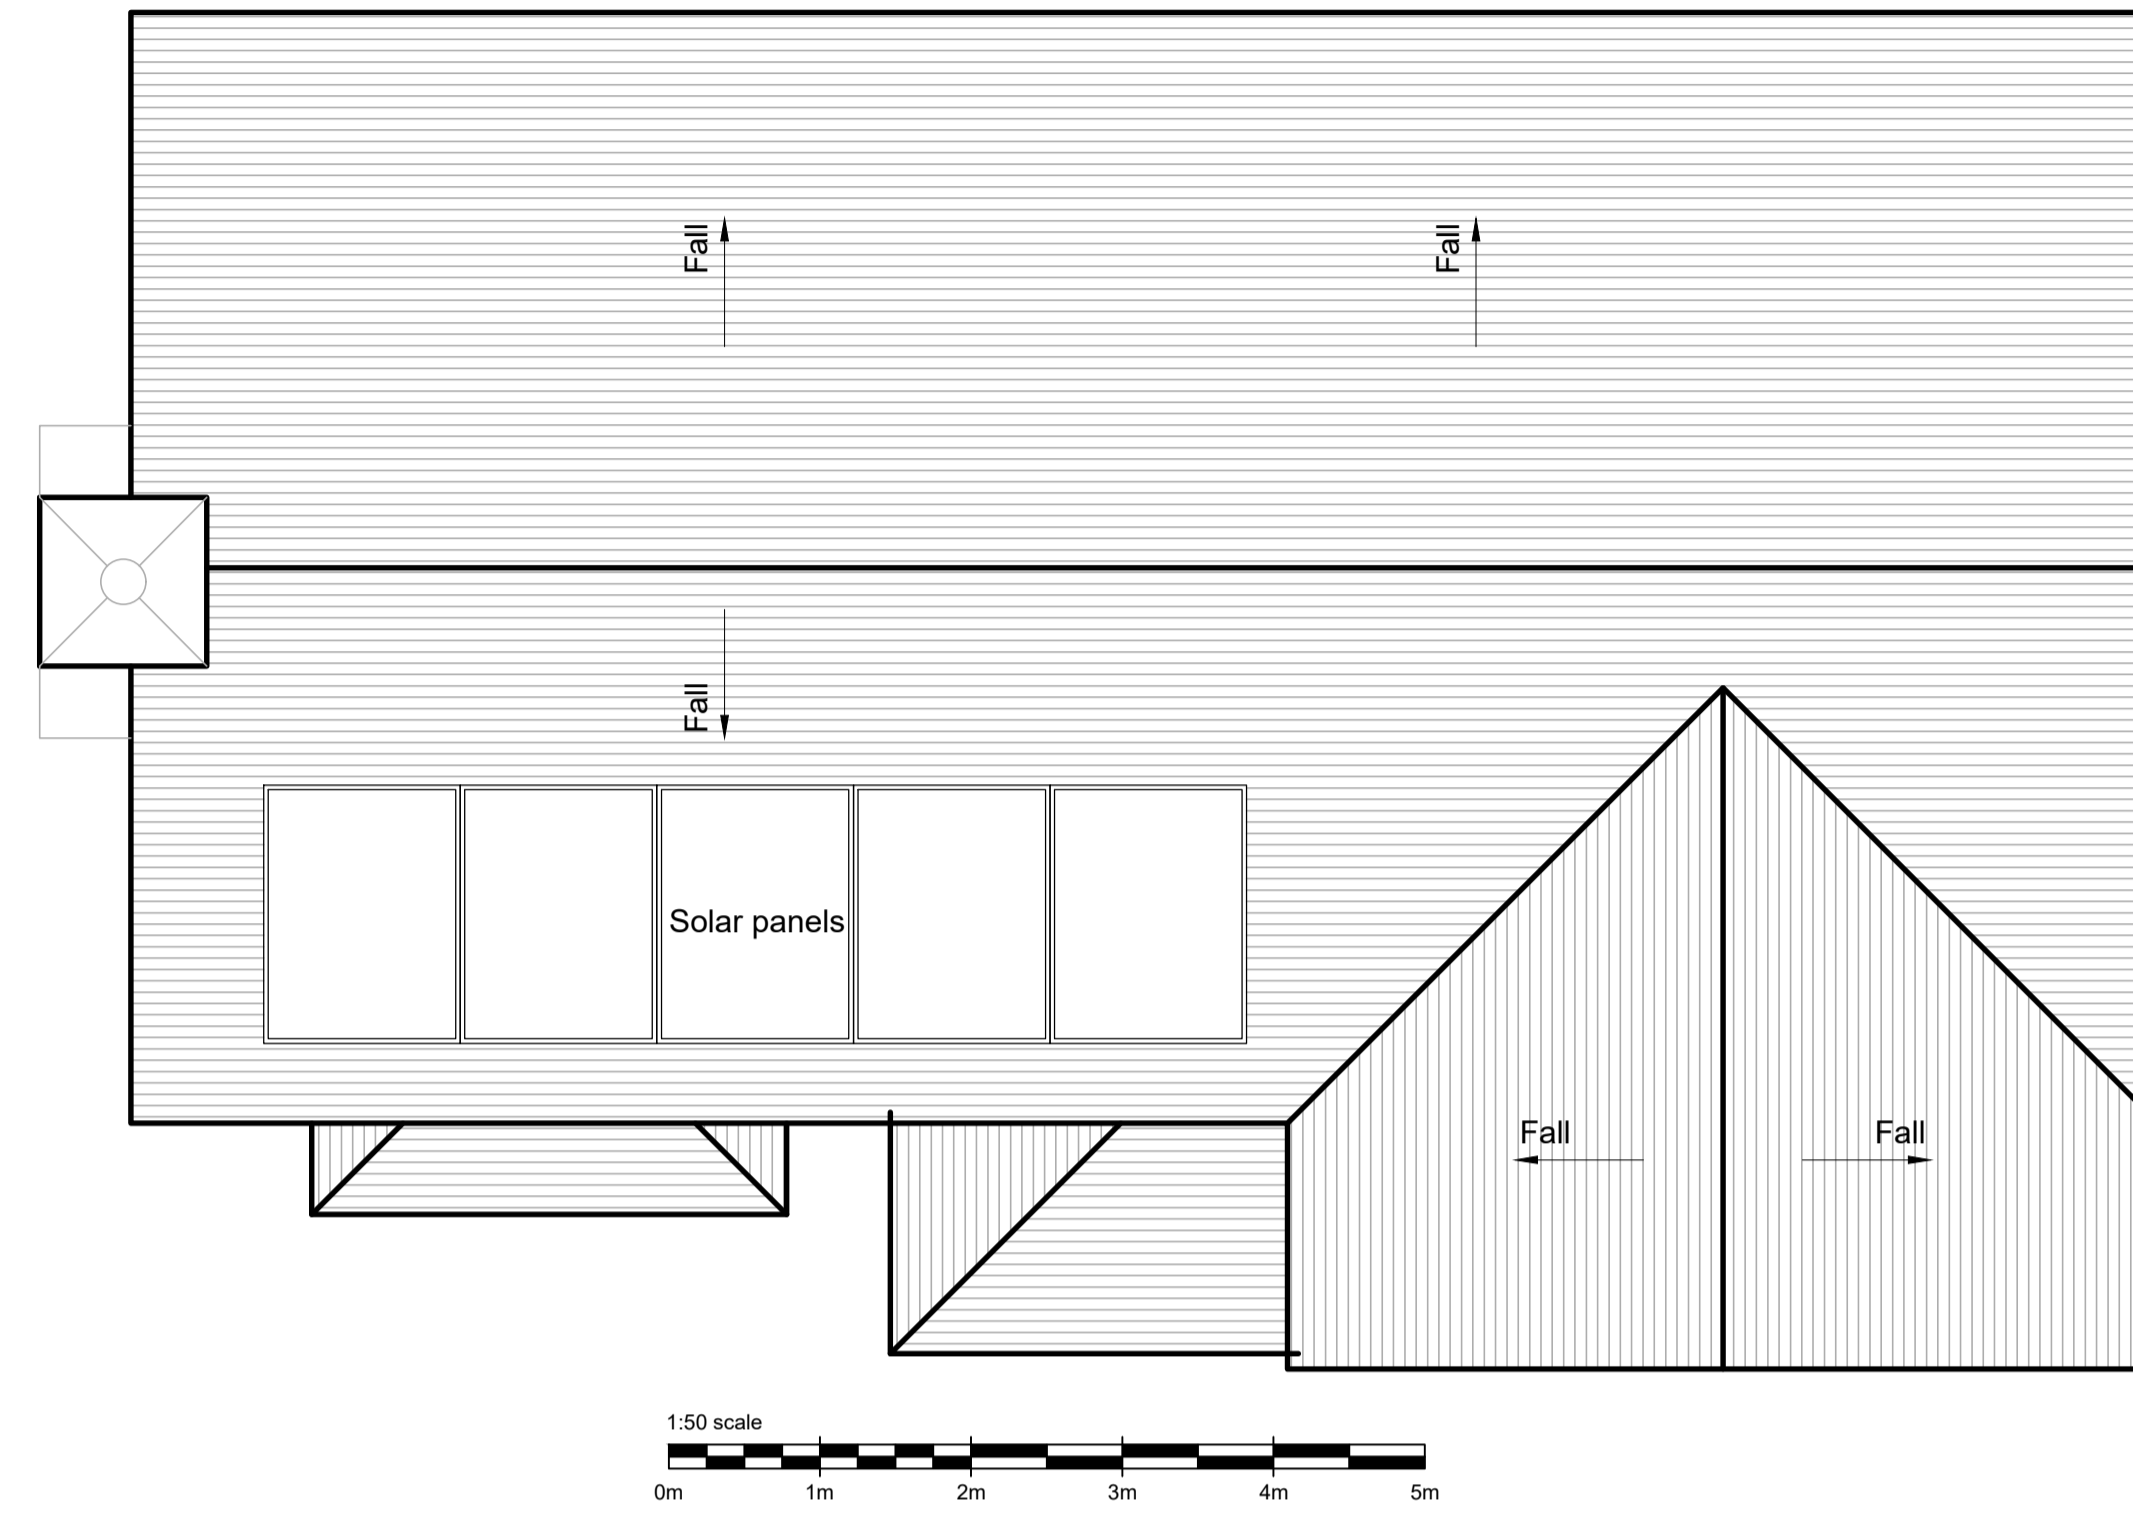

Proposed Roof Plan Scale 1:50

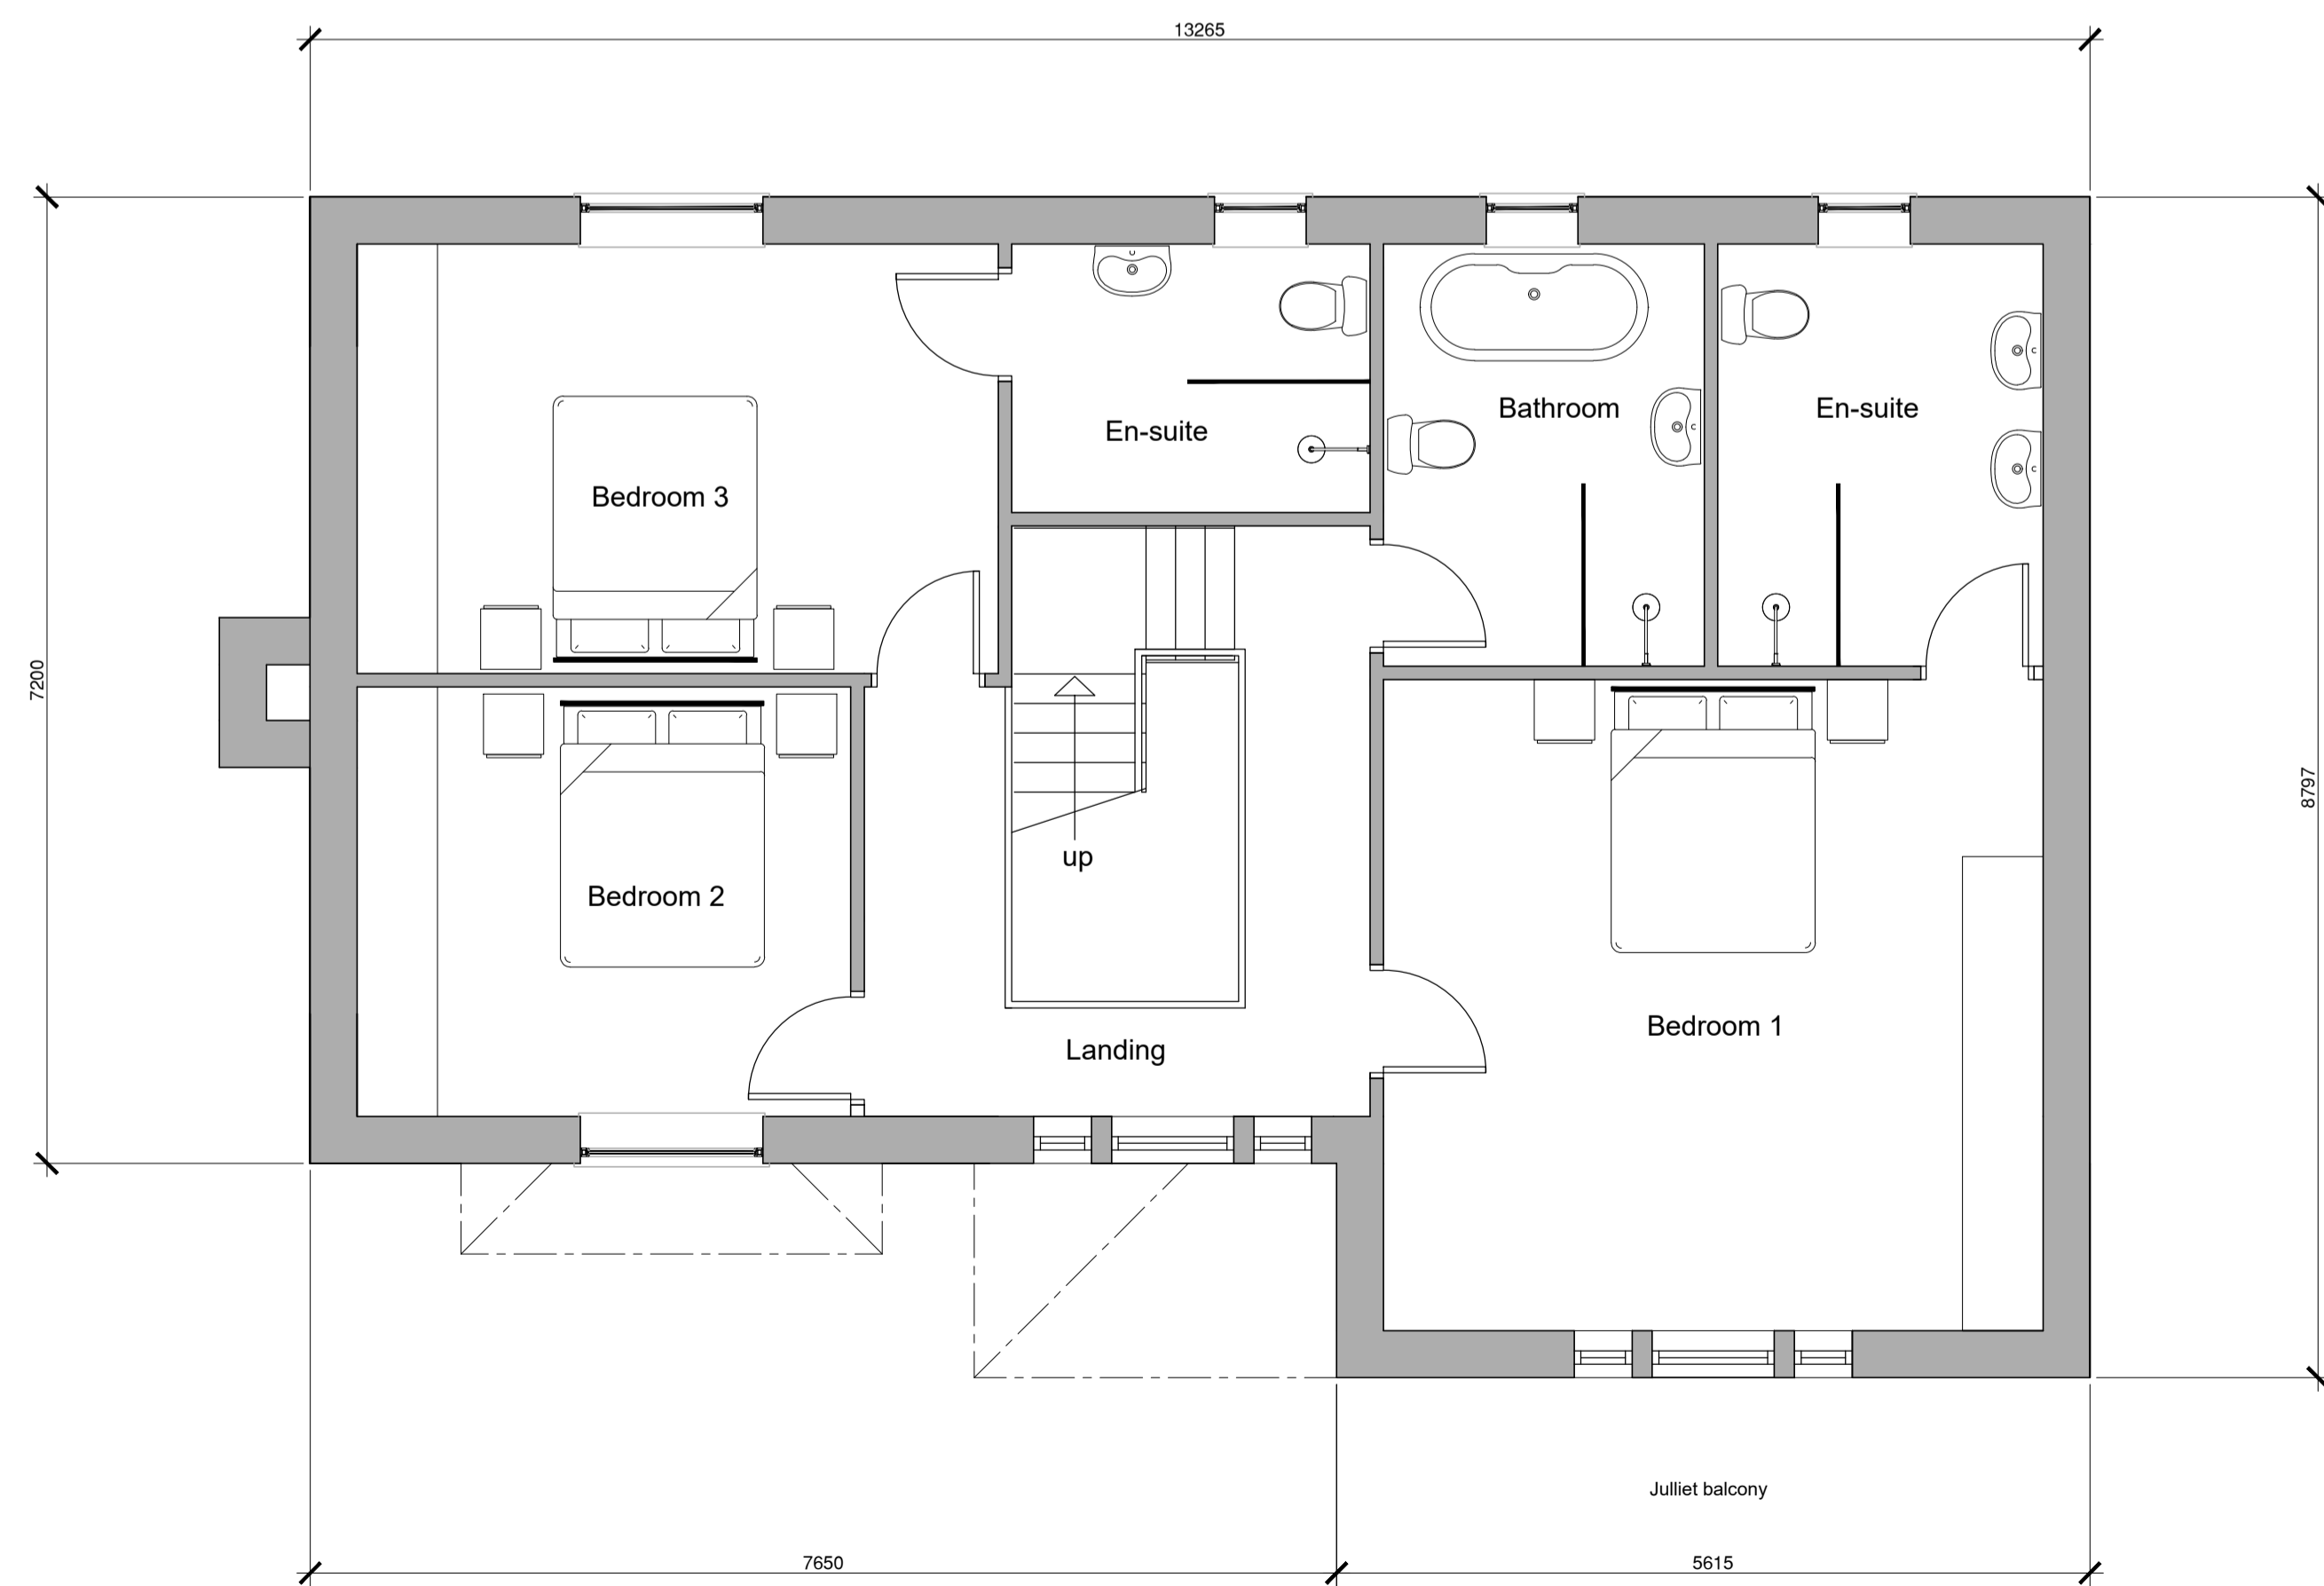

Proposed First Floor Plan Scale 1:50

2) All dimensions shown on this drawing are in meters/millimeters unless otherwise noted.  
 3) The contractor is to confirm all dimensions on site prior to commencing work and advise of any discrepancies immediately to the Architect

A. Updates following Planning Refusal - 10/2025

**OGDEN DESIGN CONSULTANTS**  
 T : 07968493550  
 E : RYAN@OGDENDESIGN.CO.UK  
 W : WWW.OGDENDESIGNCONSULTANTS.CO.UK

PROJECT  
**Mr John Barton  
 Dilworth Cottage,  
 Ward Green Lane,  
 Longridge, PR3 2ZL**

DRAWING TITLE  
**Proposed Plans**

DATE	Novemeber 2024	DRAWN BY	RCO
SCALE	1:50@A1	CHECKED	RO
DWG No	1403 - L01(003)	REVISION	A