
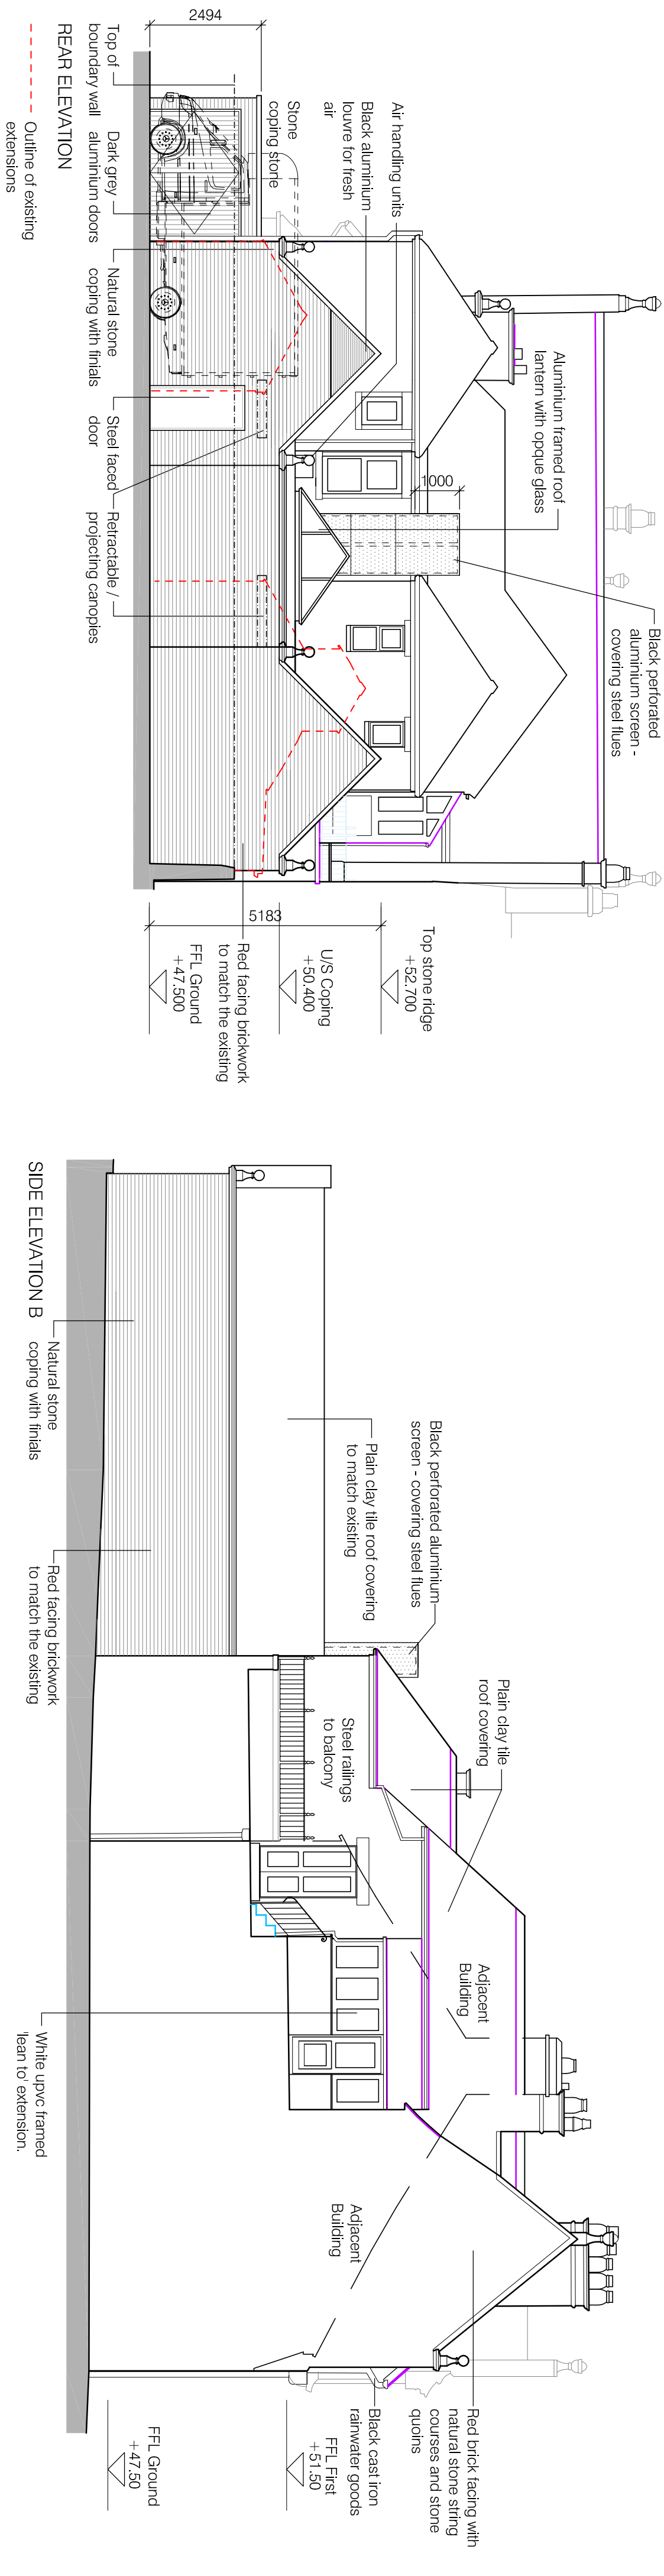


Revision	Date	Revision note	Drawn by	Purpose of issue
C	01.06.26	Outline of air handling units added to the rear elevation.	LM	Planning

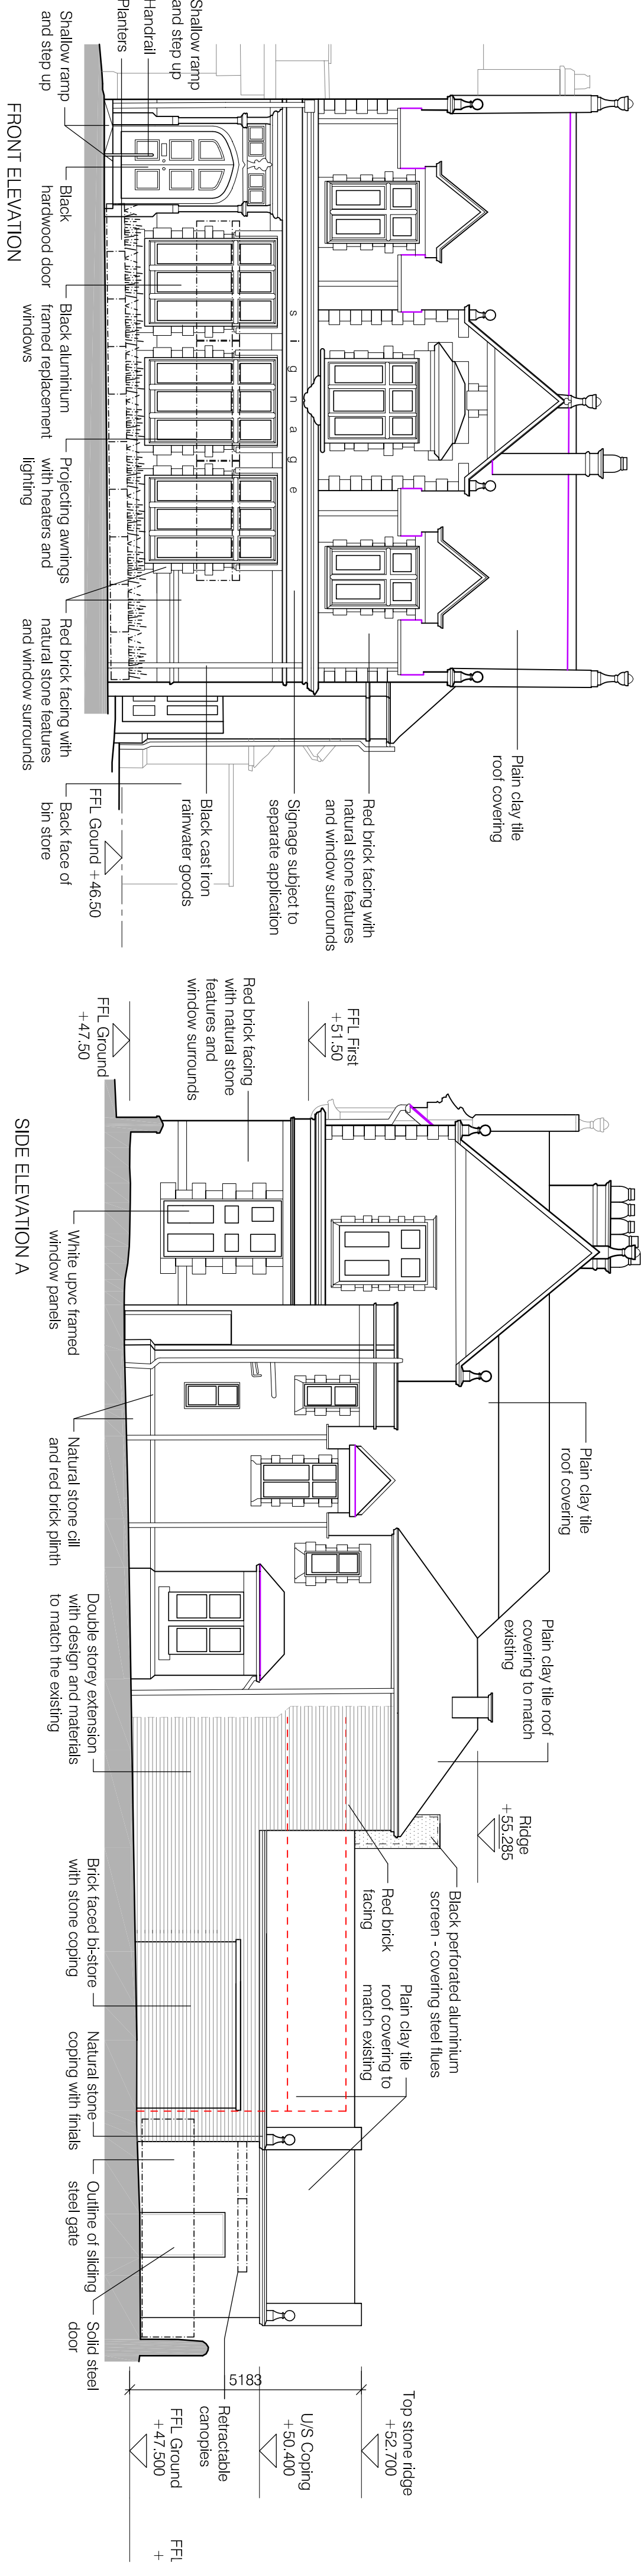

Project Conversion and extension to 69 King Street, Whalley	Drawing title Proposed elevations	Scale 1:100 @ A2	LMC Architecture Limited Architectural design services	LMC Architecture Ltd
Client Northcote	Drawing number 2546-PL10 C	Date 01.12.25	4 Dove Dale Drive, Ightenhill, Burnley, Lancashire, BB12 8XD Web : www.lmcarchitecture.co.uk	