


Revision	Date	Revision note	Drawn by	Purpose of issue
A	18.02.26	Shrubs added to the George Street elevation.	LM	Planning

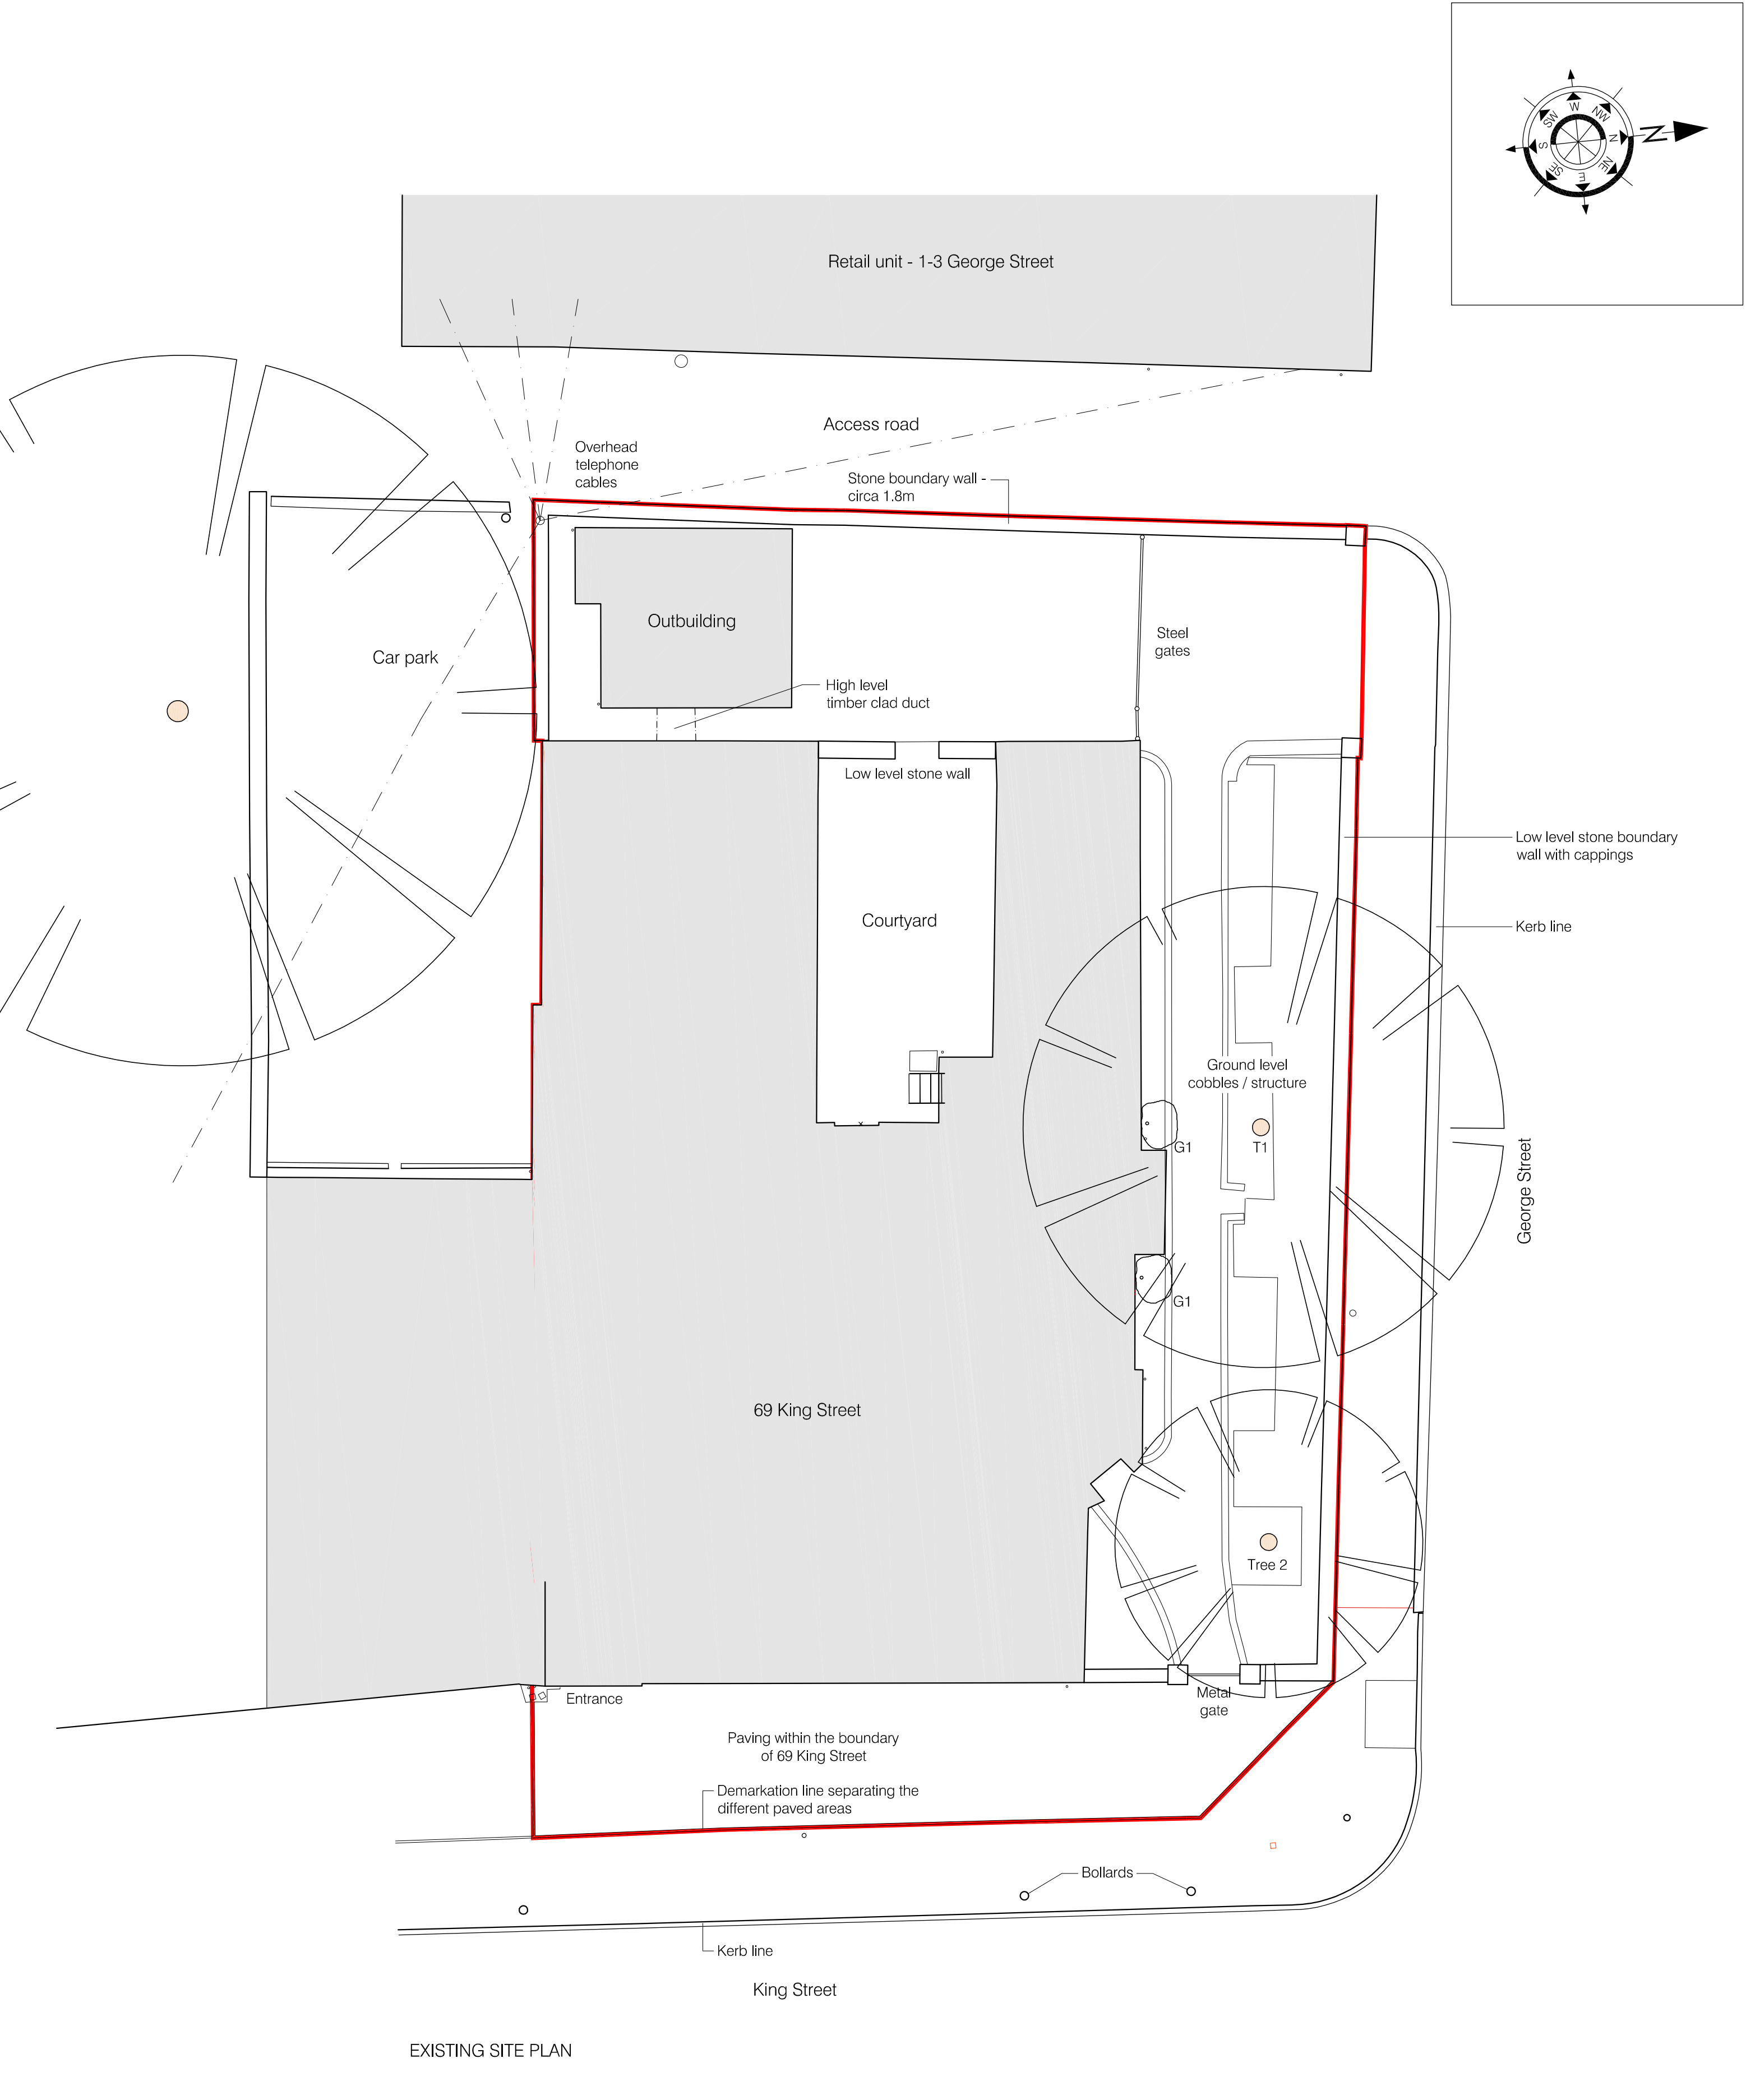

Project Conversion and extension to 69 King Street, Whalley	Drawing title Existing site plan	Scale 1:100 @ A2	LMCArchitecture Limited Architectural design services 4 Dovedale Drive, Ightenhill, Burnley, Lancashire, BB12 8XD Web : www.lmcarchitecture.co.uk	
Client Northcote	Drawing number 2546-SP01 A	Date 01.12.25		