


Revision	Date	Revision note	Drawn by	Purpose of issue
A	18.02.26	Shrubs to be removed added to the George Street elevation.	LM	Planning

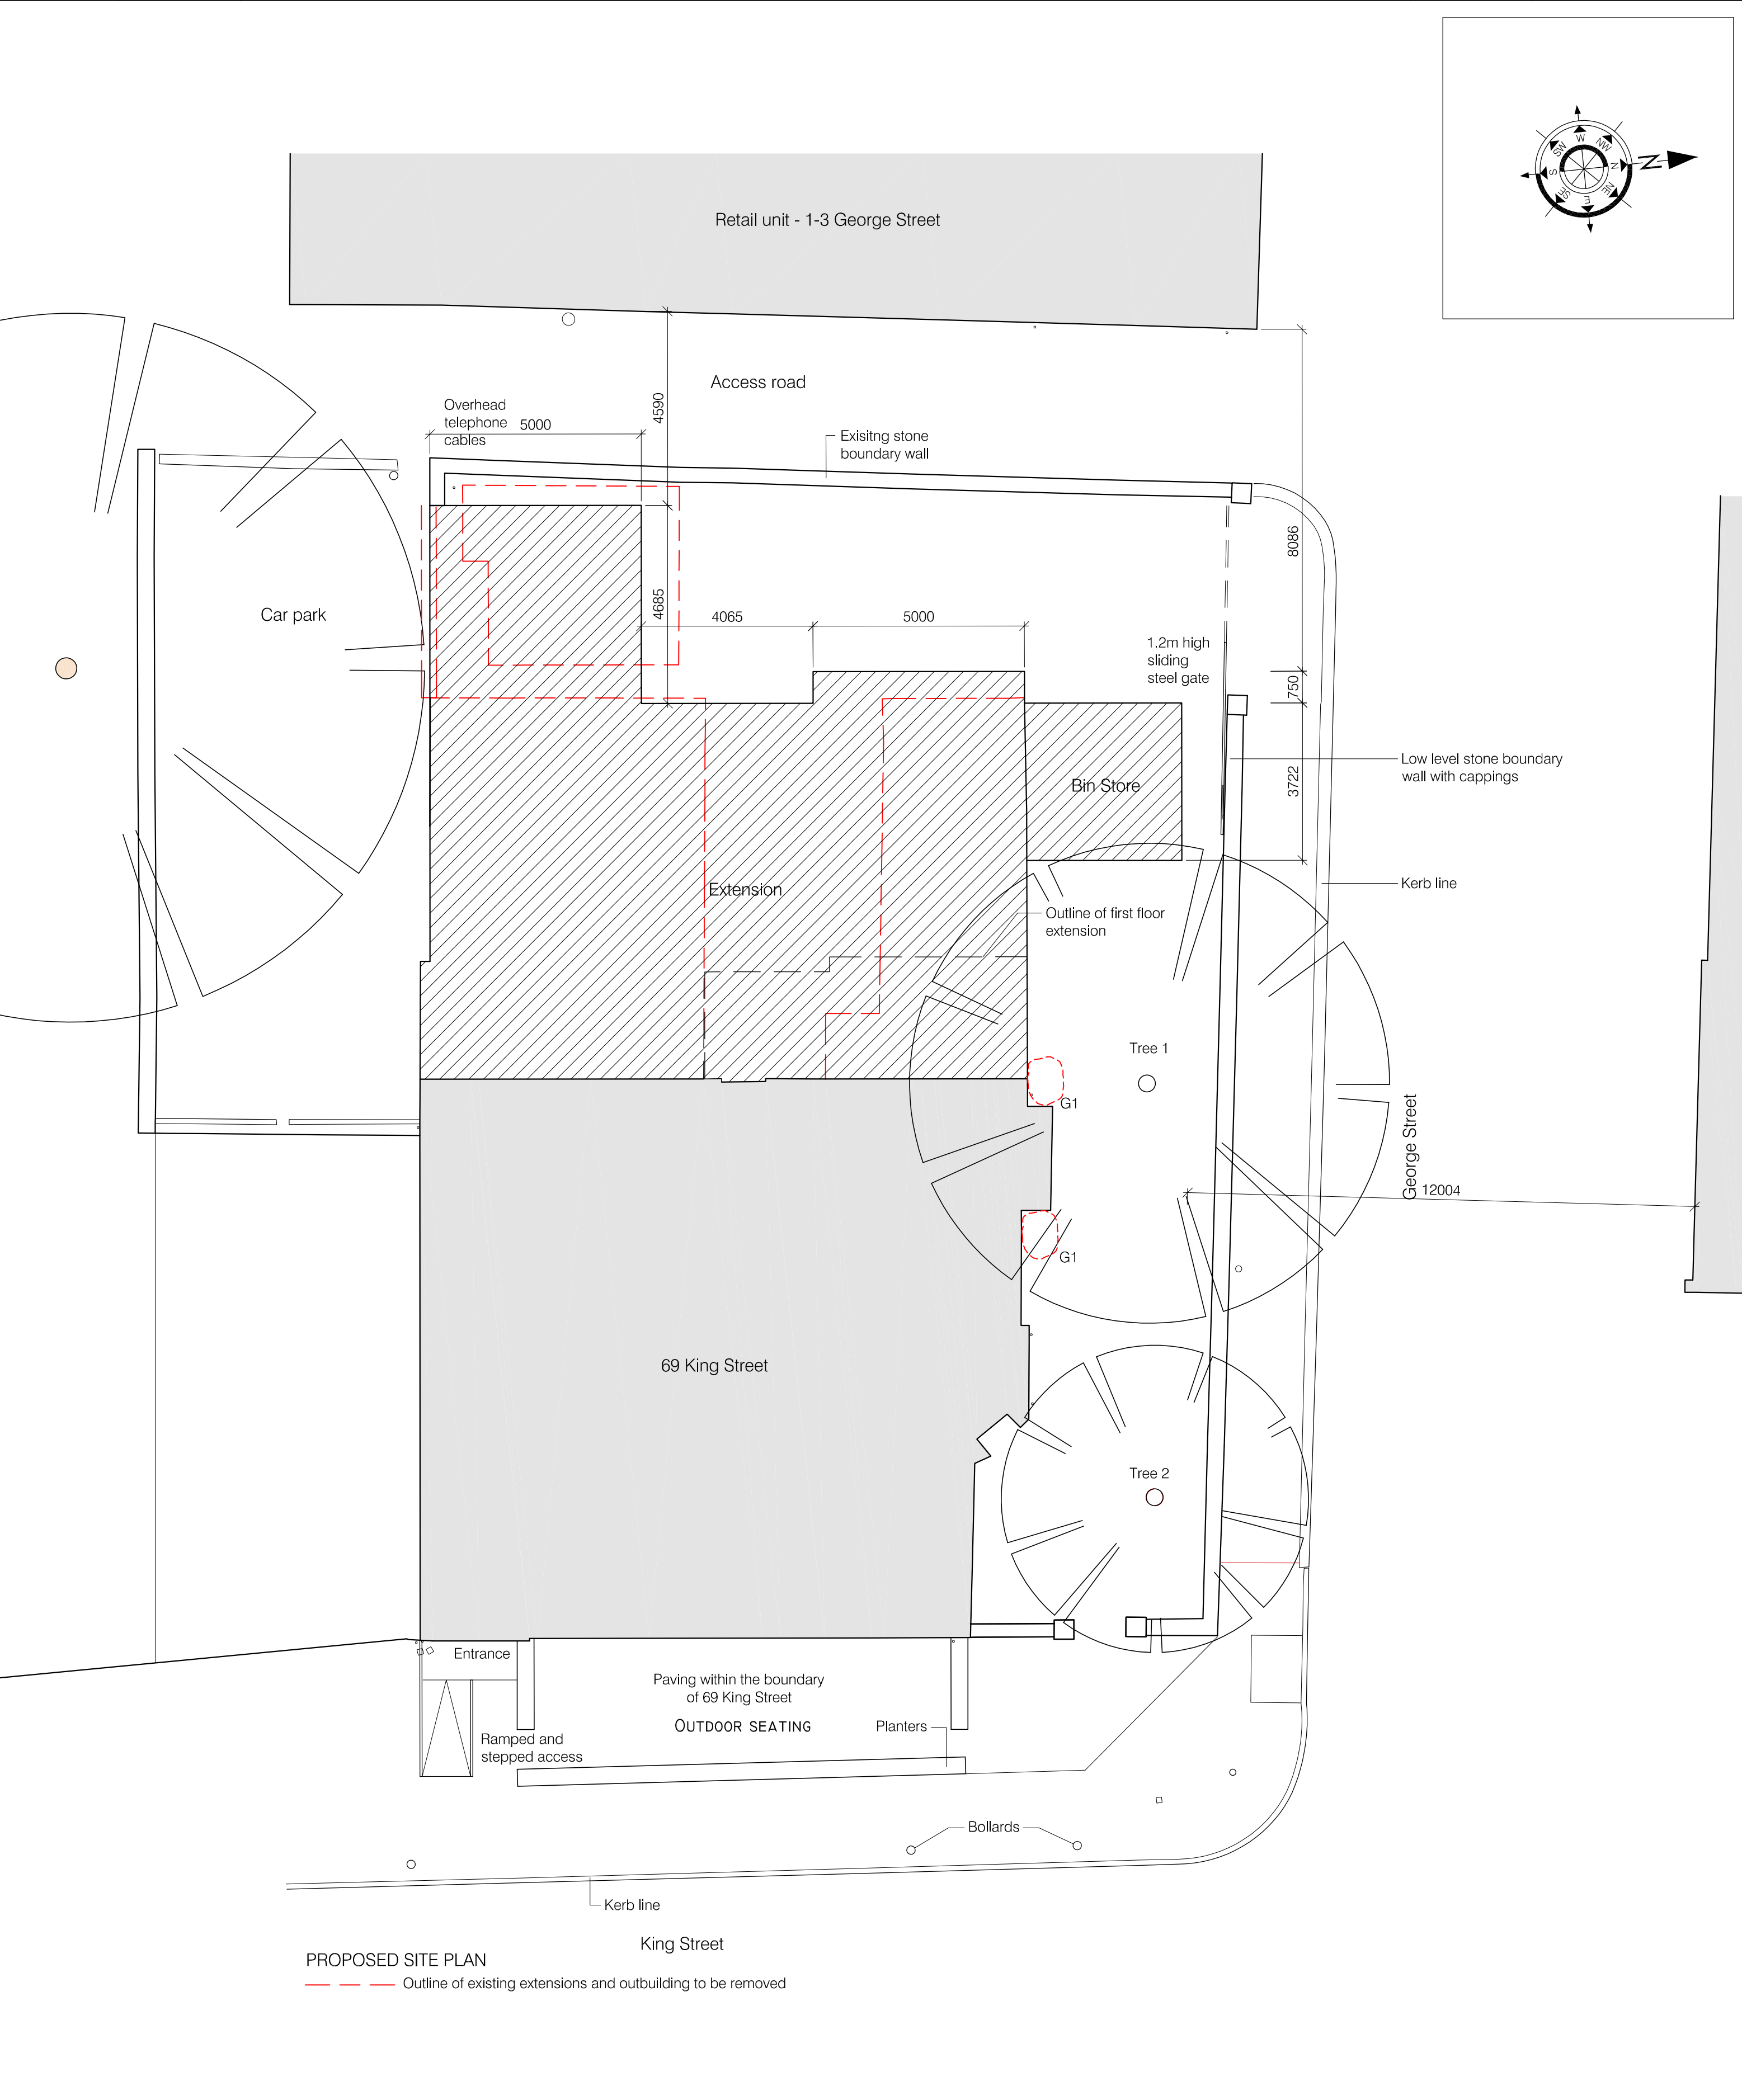

Project Conversion and extension to 69 King Street, Whalley	Drawing title Proposed site plan	Scale 1:100 @ A2	LMCArchitecture Limited Architectural design services 4 Dovedale Drive, Ightenhill, Burnley, Lancashire, BB12 8XD Web : www.lmcarchitecture.co.uk	
Client Northcote	Drawing number 2546—SP02 A	Date 10.12.25		