



Existing South Elevation
1:100 Scale

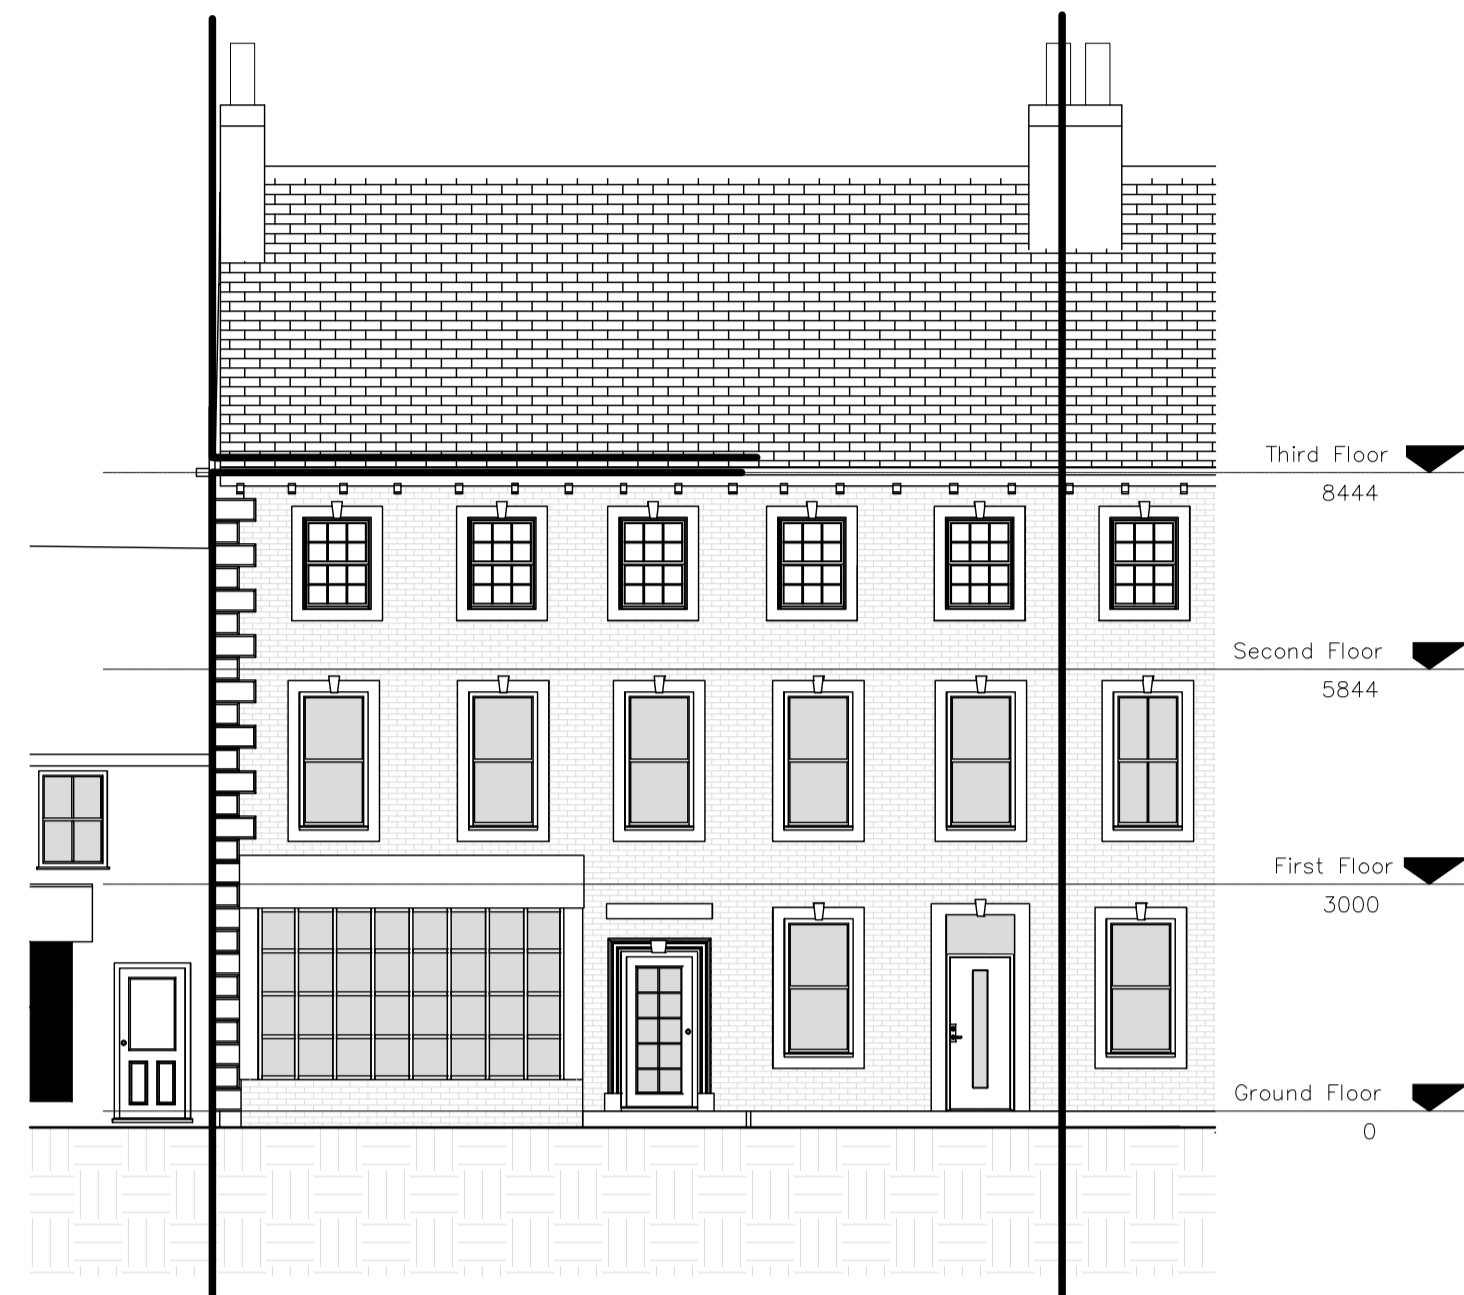

Existing East Elevation (Front)
1:100 Scale

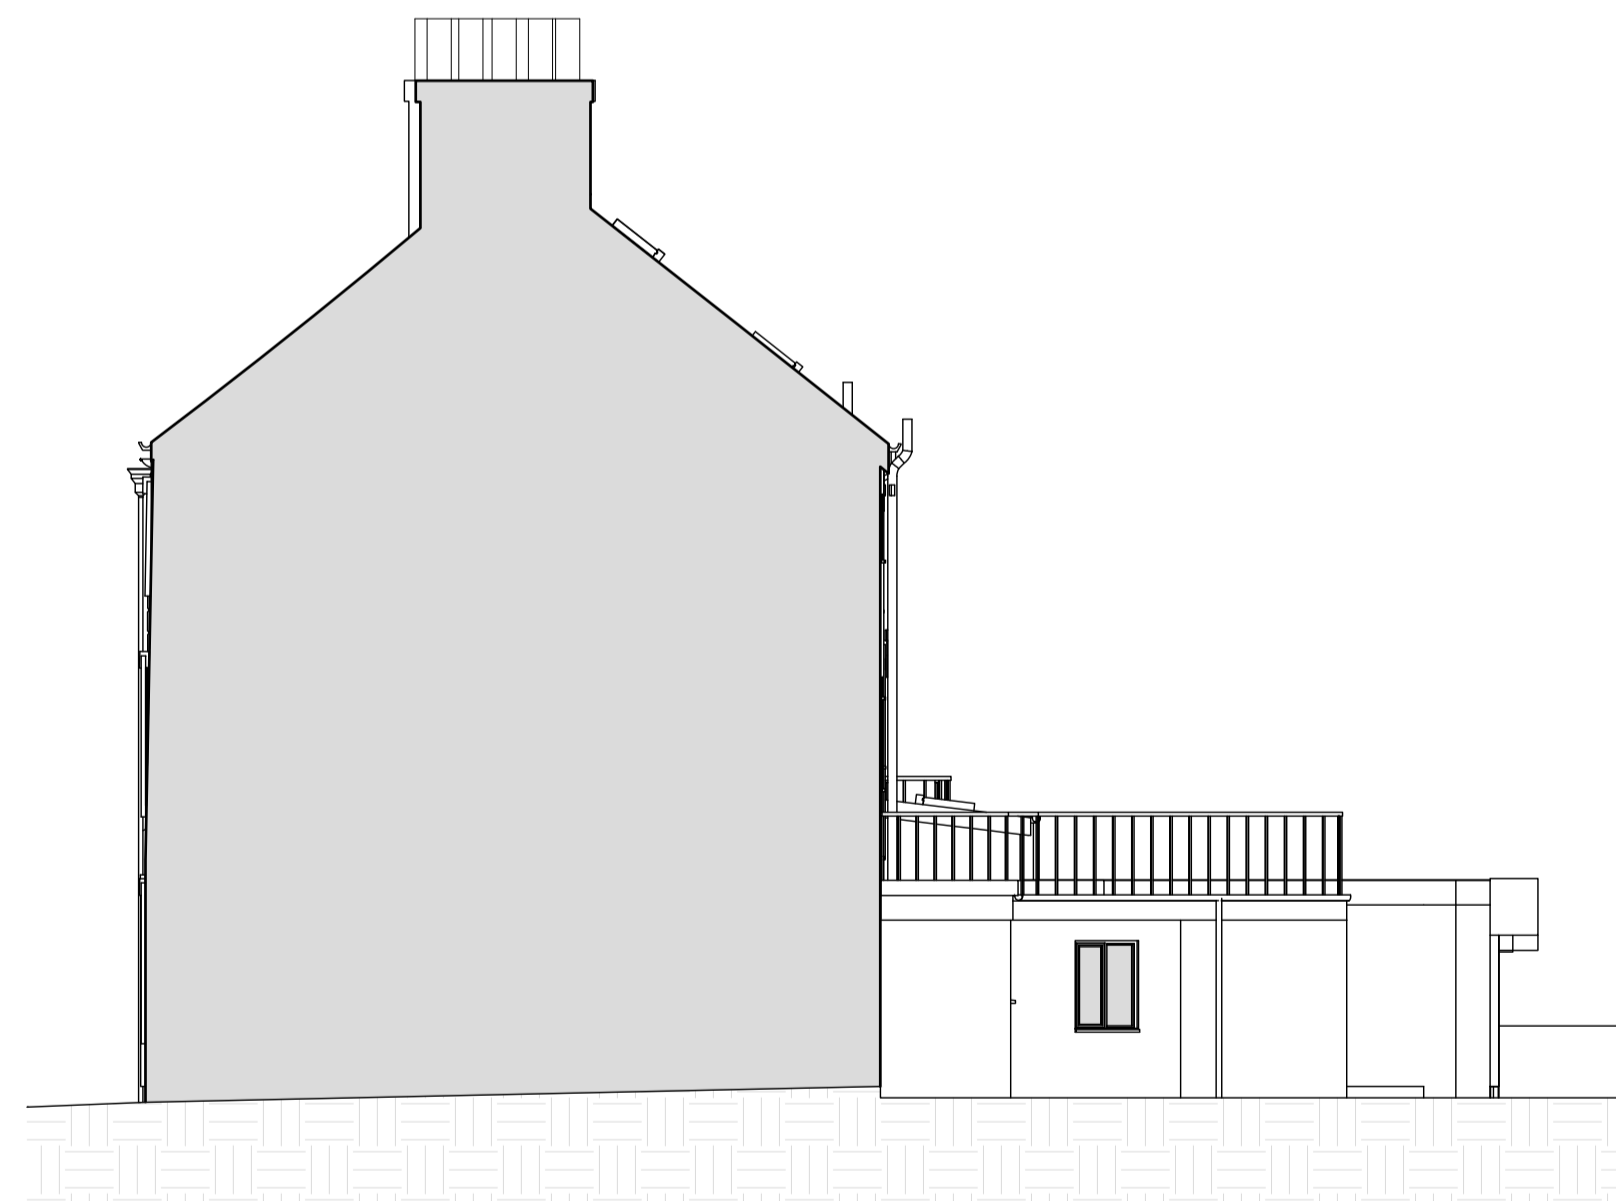

Existing North Elevation
1:100 Scale



Existing West Elevation (Rear)
1:100 Scale

rev	date/hrs	description
project		
33 King St Whalley Internal Refurbishment / Repairs		
drawing title		
33 King Street Whalley Clitheroe BB7 9SP		
dwg purpose		
Retrospective Consent Existing Elevations		
Harrison Architecture LTD 38 Salthill Road Clitheroe Lancashire BB7 1NU Email: Craig_leigh_harrison@yahoo.co.uk Mobile: 07539 302831		
scale 1:100		
@ sheet size A1		
KS01	003	
job number	drawing number	revision