


Existing Ground Floor Plan
1:50 Scale

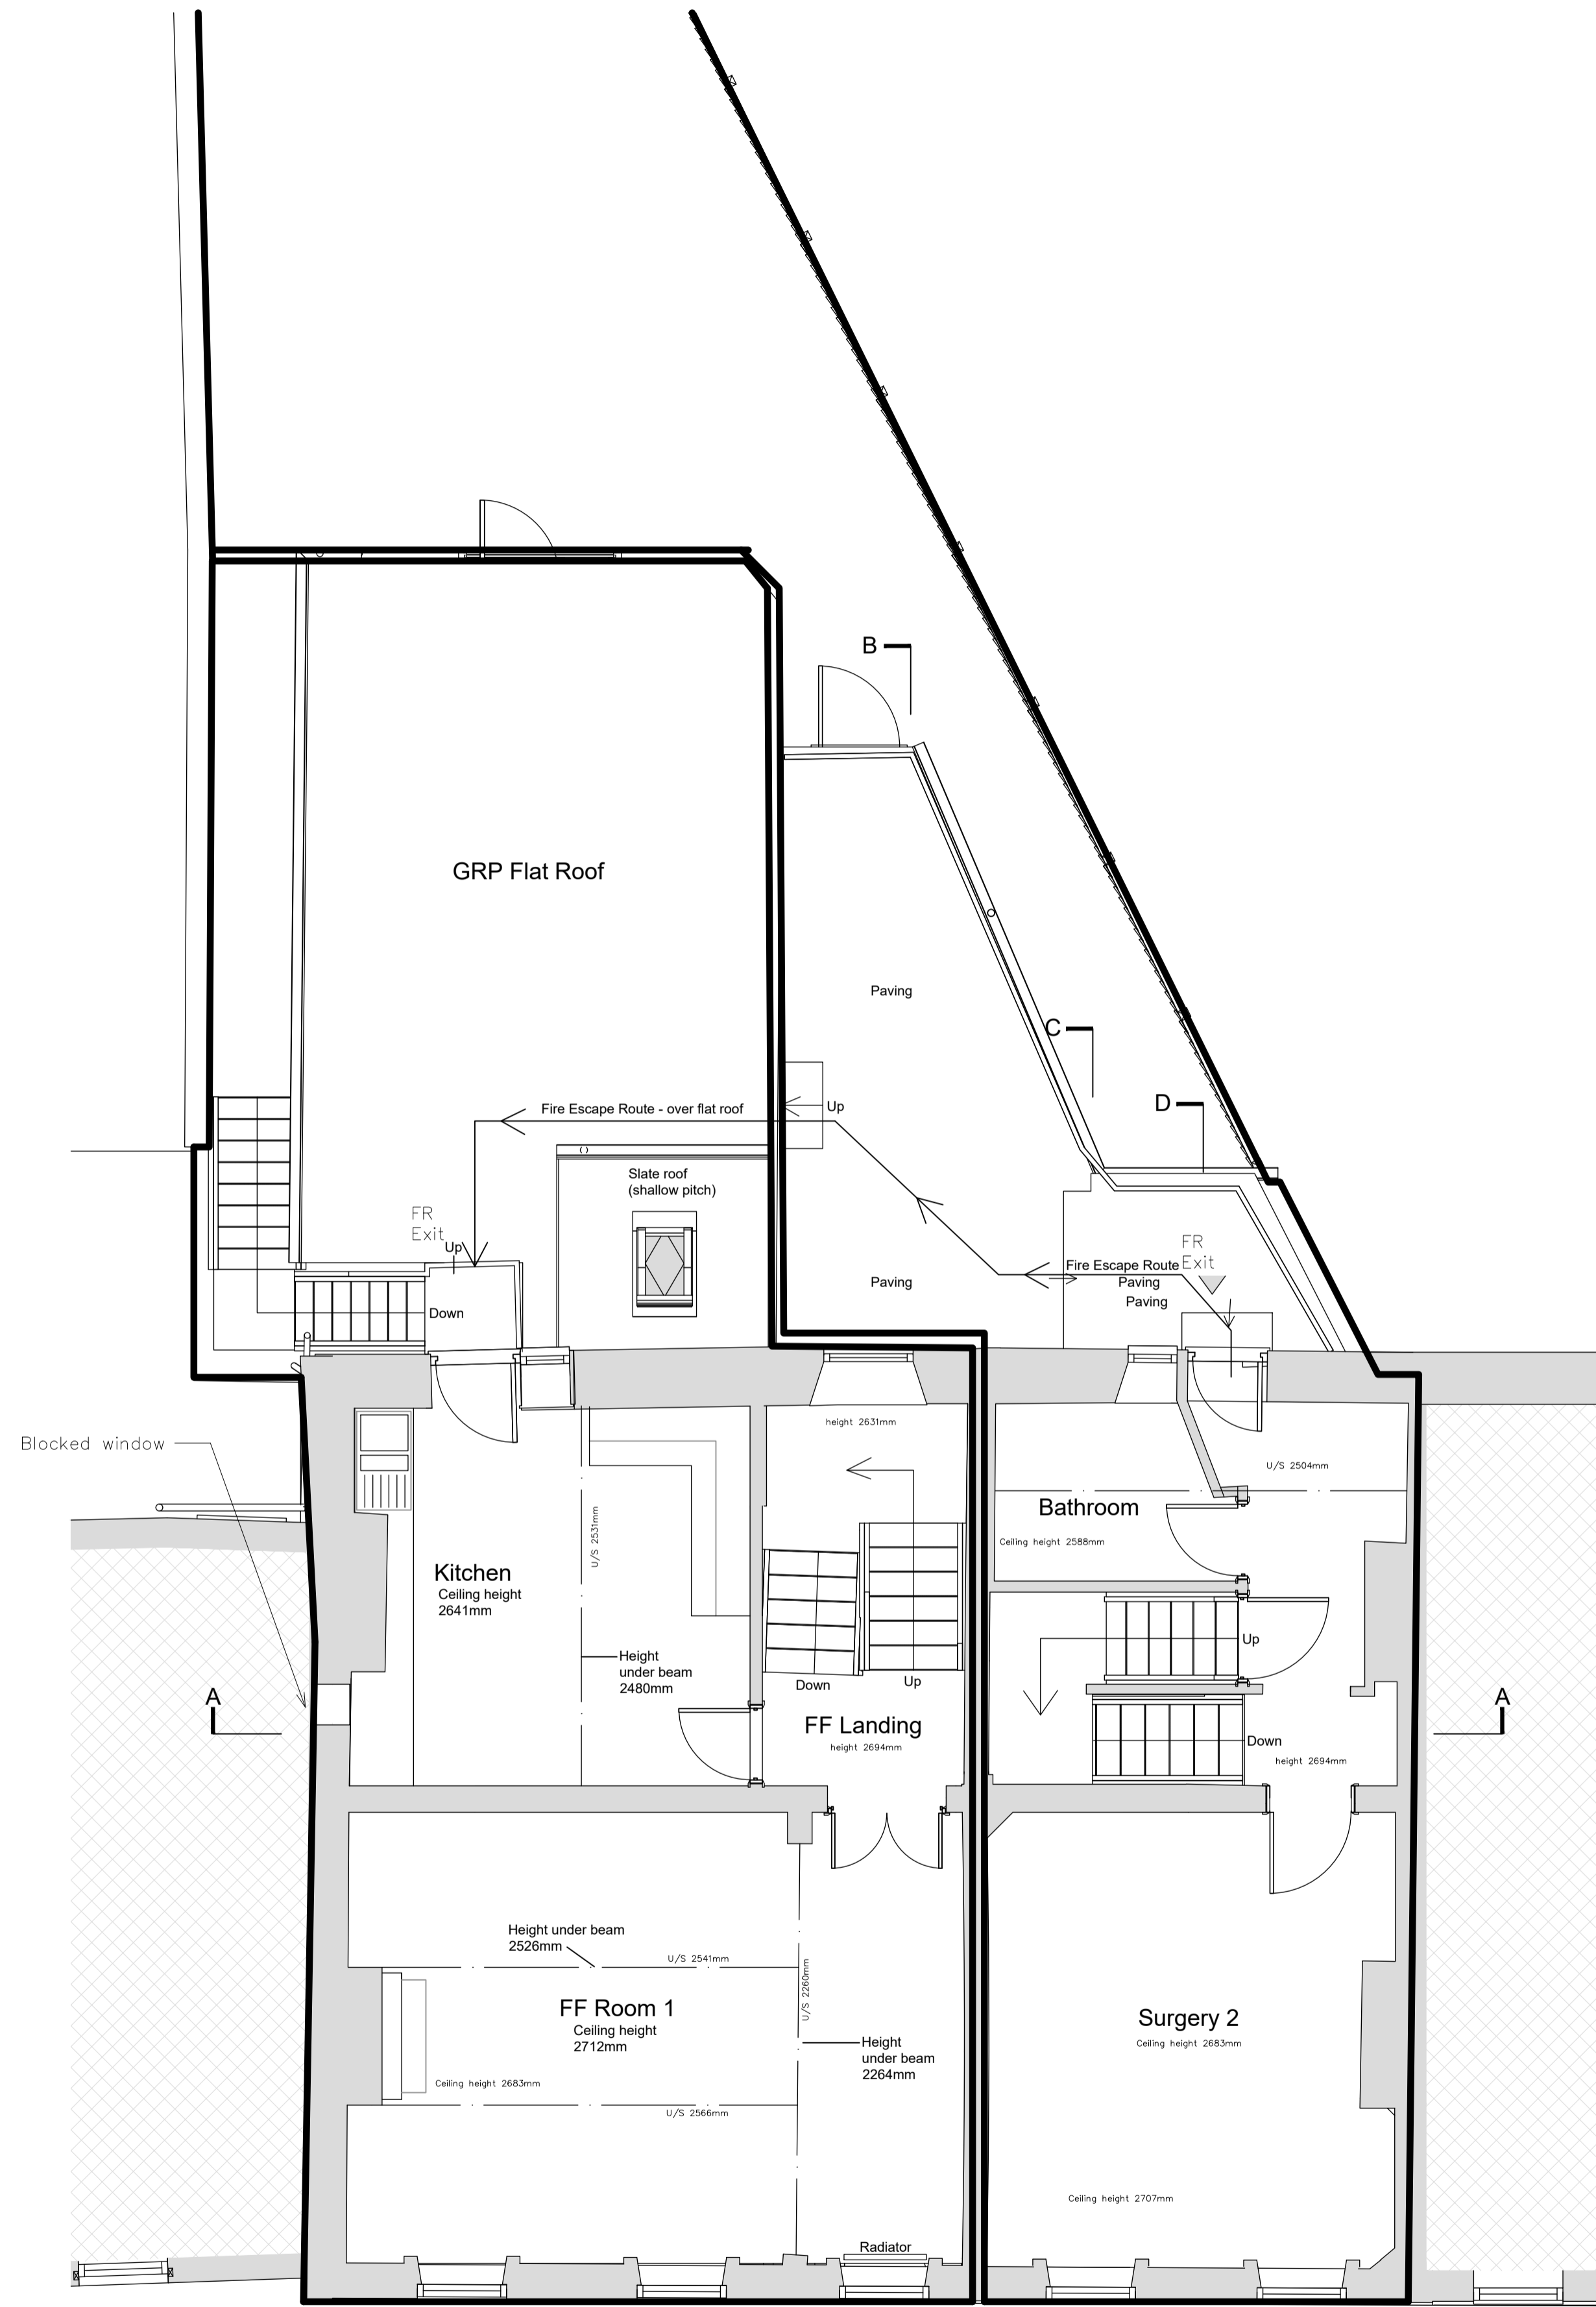

Existing First Floor Plan
1:50 Scale

rev	date/n/s	description
project		
33 King St Whalley		
Internal Refurbishment / Repairs		
drawing title		
33 King Street		
Whalley		
Clitheroe		
BB7 9SP		
dwg purpose		
Retrospective Consent		
Existing Floor Plans - Ground Floor and First Floor		
Harrison Architecture LTD		
38 Salthill Road		
Clitheroe		
Lancashire		
BB7 1NU		
Email: Craig_leigh_harrison@yahoo.co.uk		
Mobile: 07539 302831		
scale 1:50		
@ sheet size A1		
KS01	001	
job number	drawing number	revision