




Proposed South Elevation  
1:100 Scale

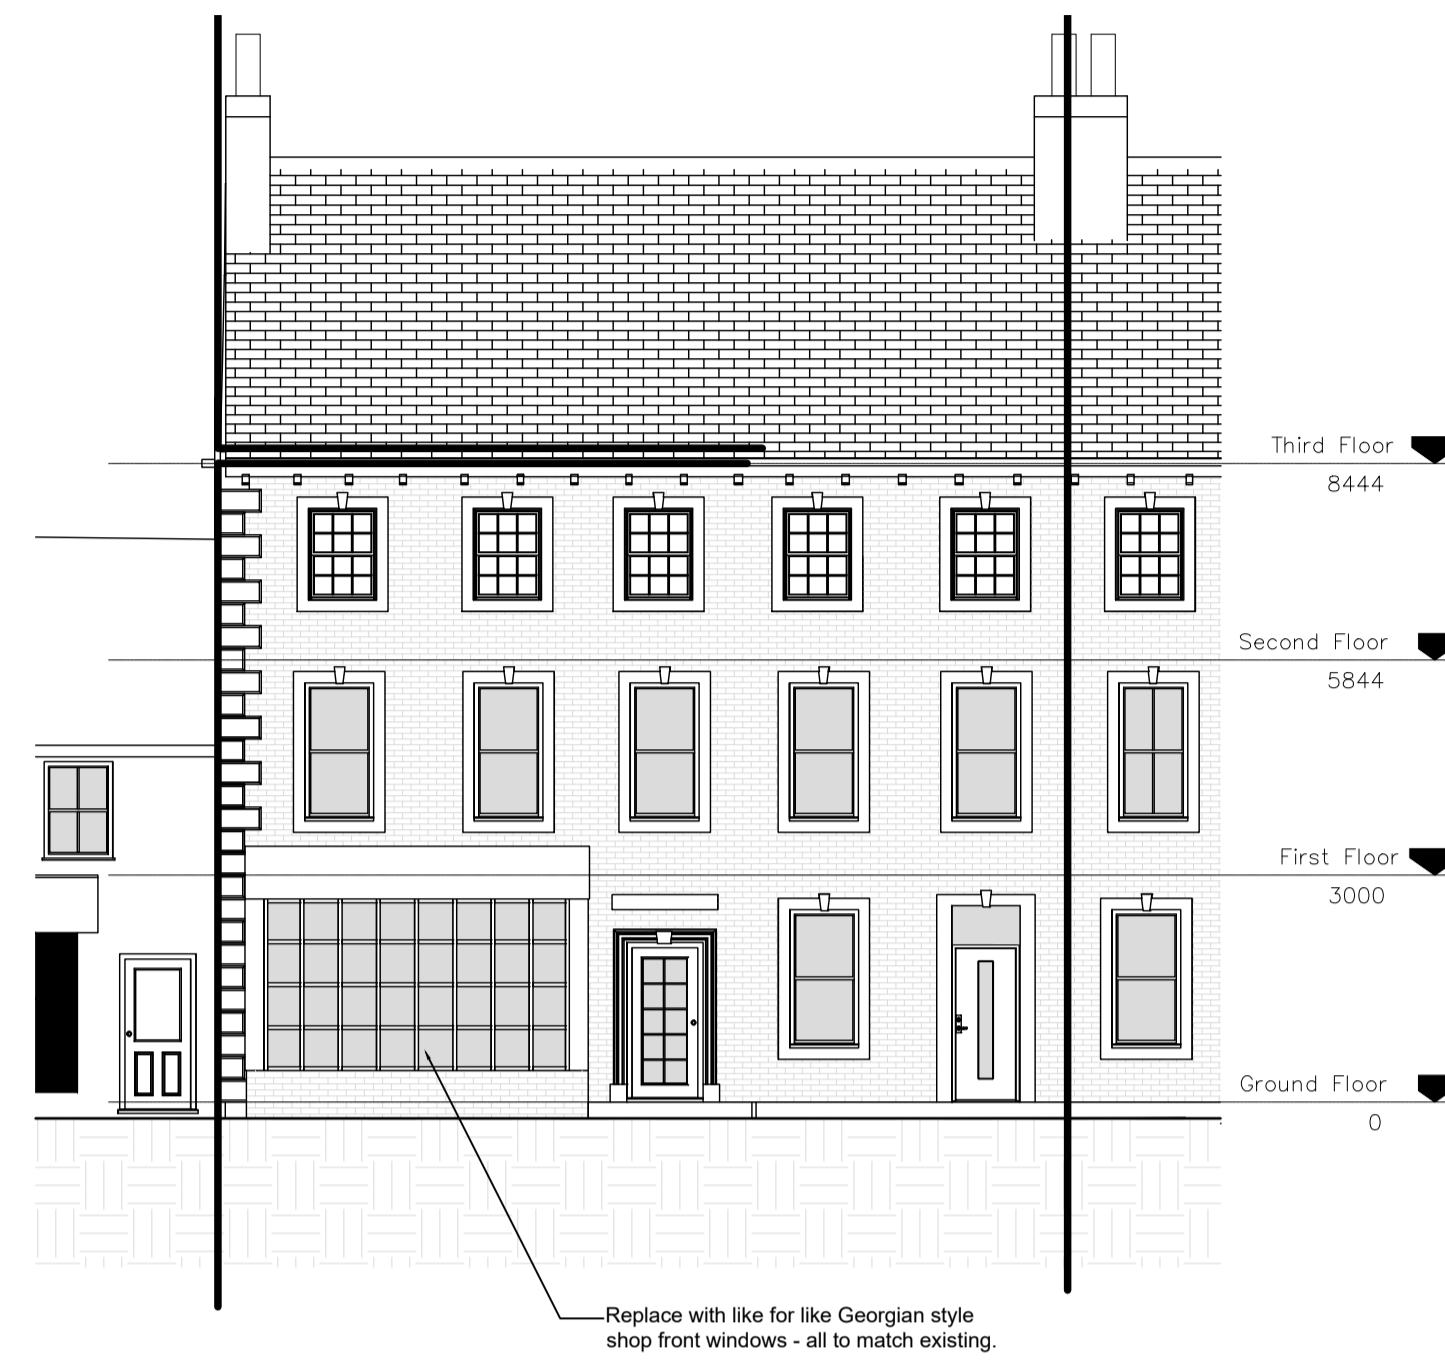

Proposed East Elevation (Front)  
1:100 Scale

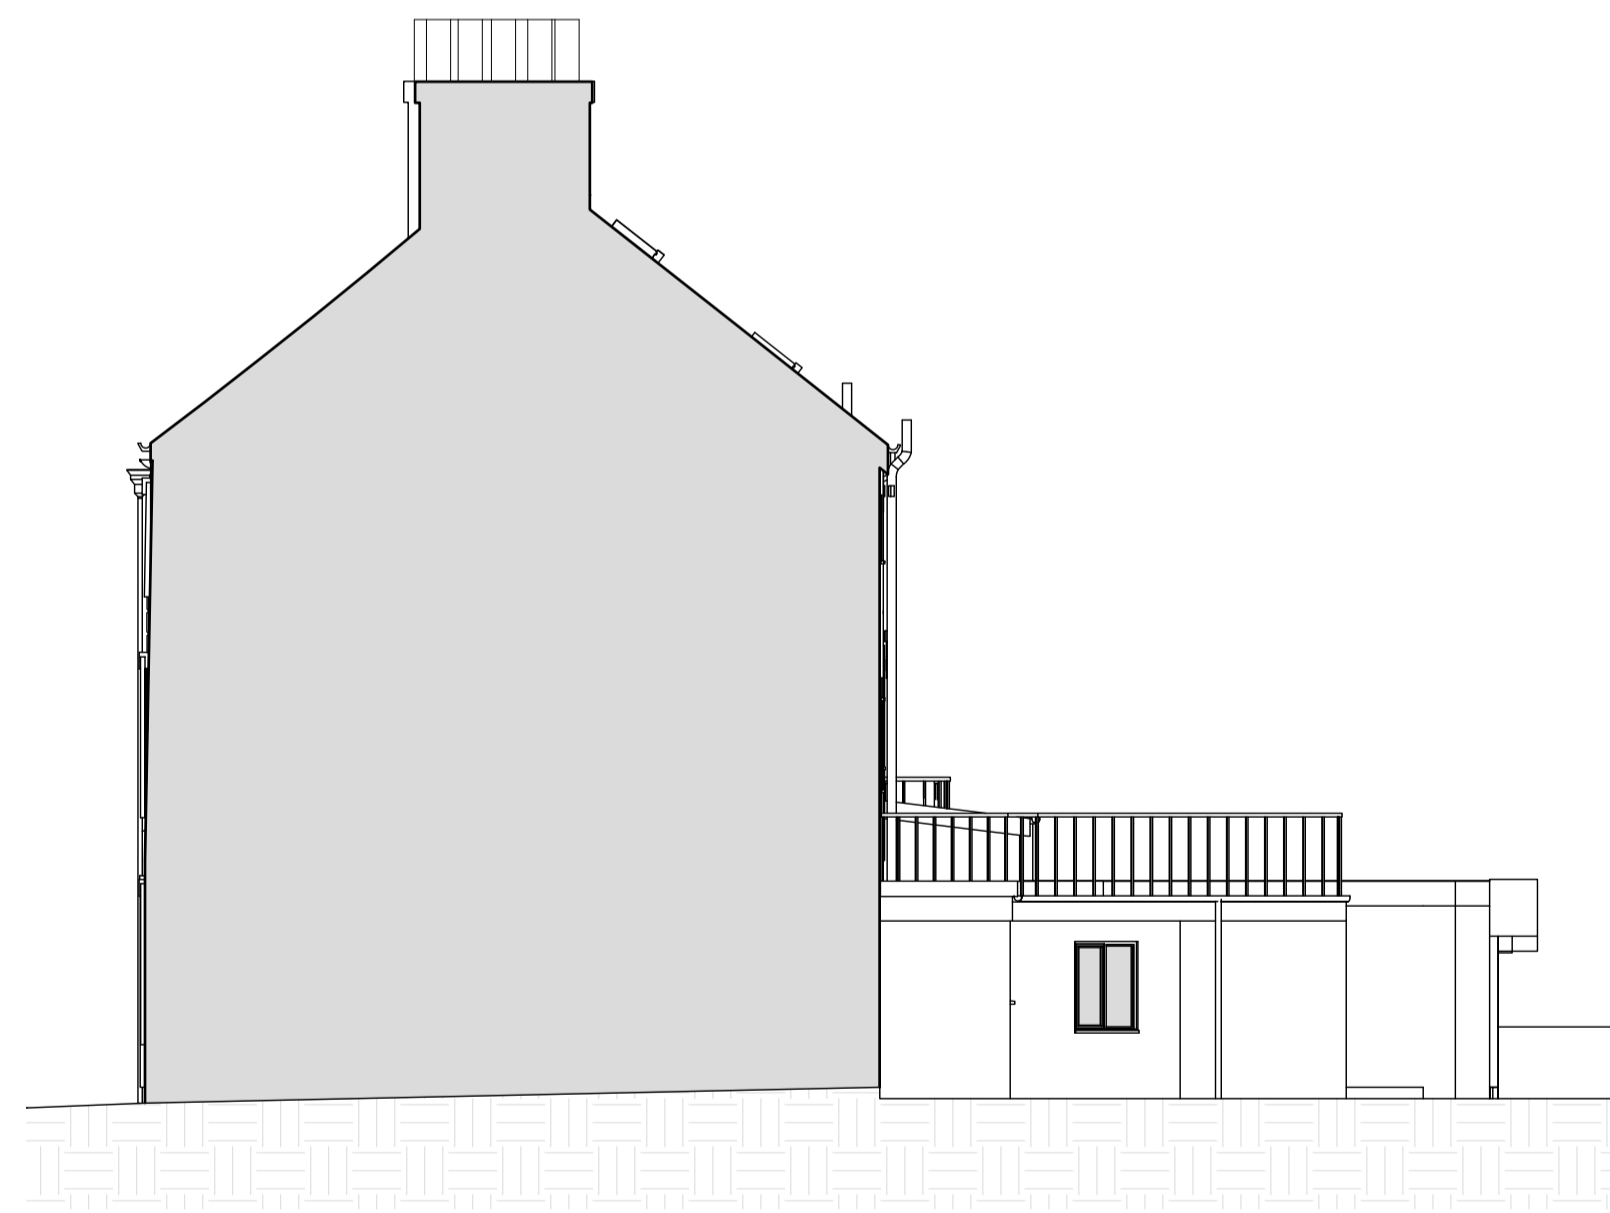

Proposed North Elevation  
1:100 Scale

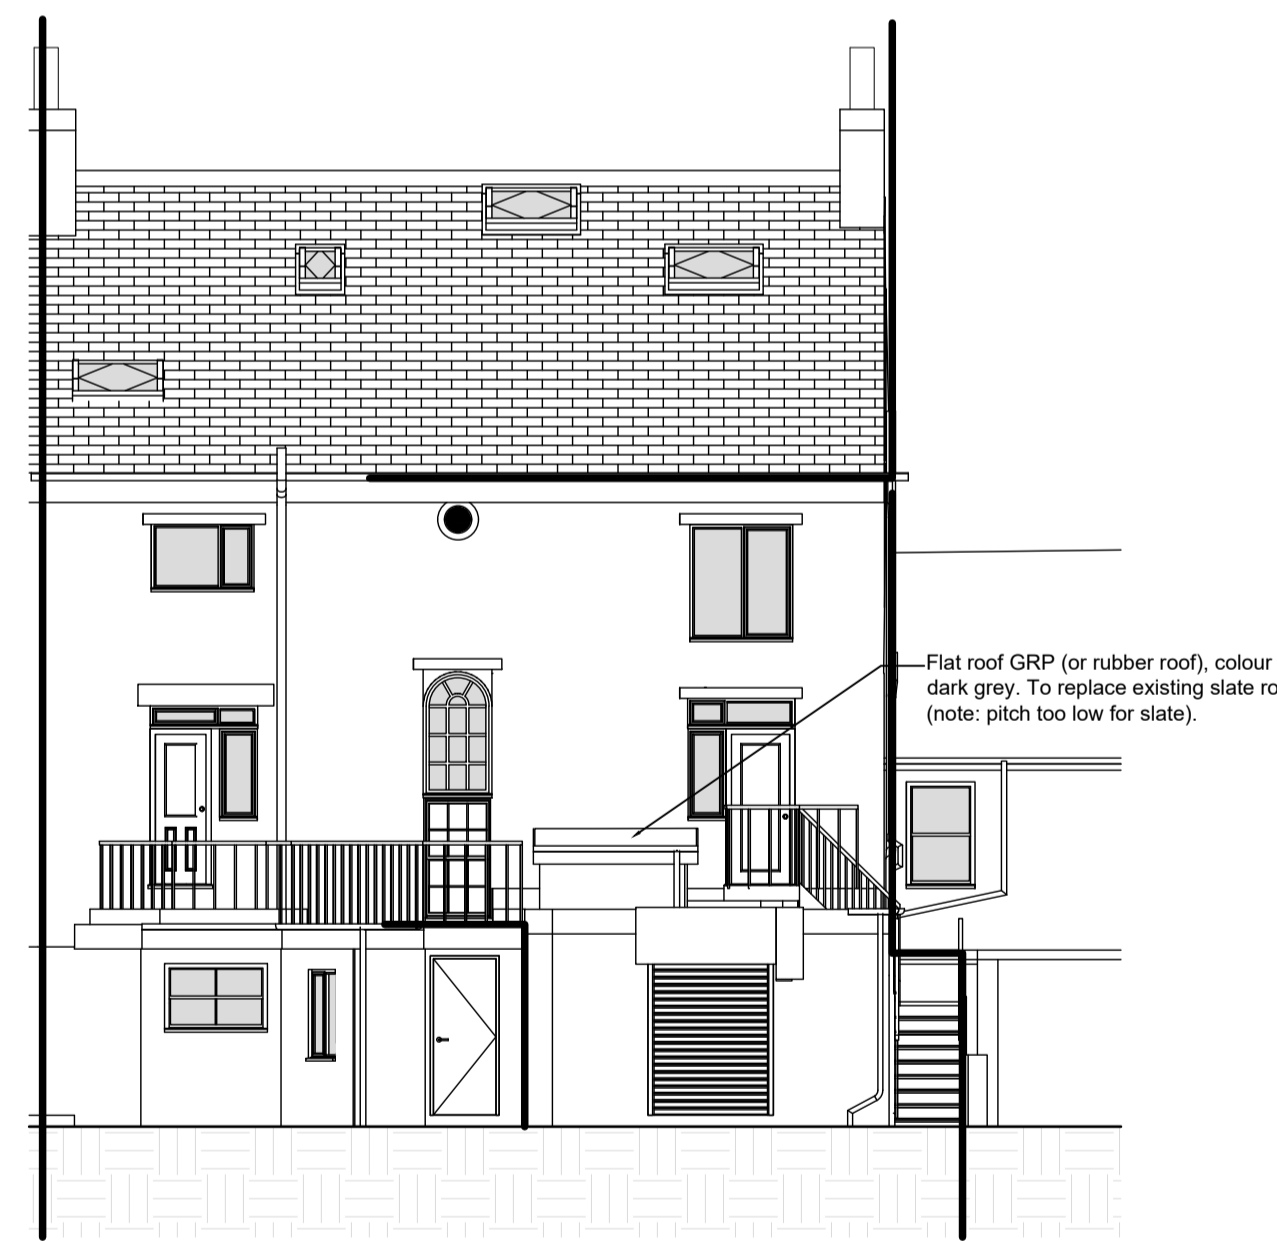

Proposed West Elevation (Rear)  
1:100 Scale

rev	date/initials	description
project		
33 King St Whalley Internal Refurbishment / Repairs		
drawing title		
33 King Street Whalley Clitheroe BB7 9SP		
dwg purpose		
Retrospective Consent Proposed Elevations		
<b>Harrison Architecture LTD</b> 38 Salthill Road Clitheroe Lancashire BB7 1NU Email: Craig_leigh_harrison@yahoo.co.uk Mobile: 07539 302831		
scale	1:100	
@ sheet size	A1	
KS01	006	
job number	drawing number	revision