


PROPOSED NORTH WEST ELEVATION
Scale 1:100

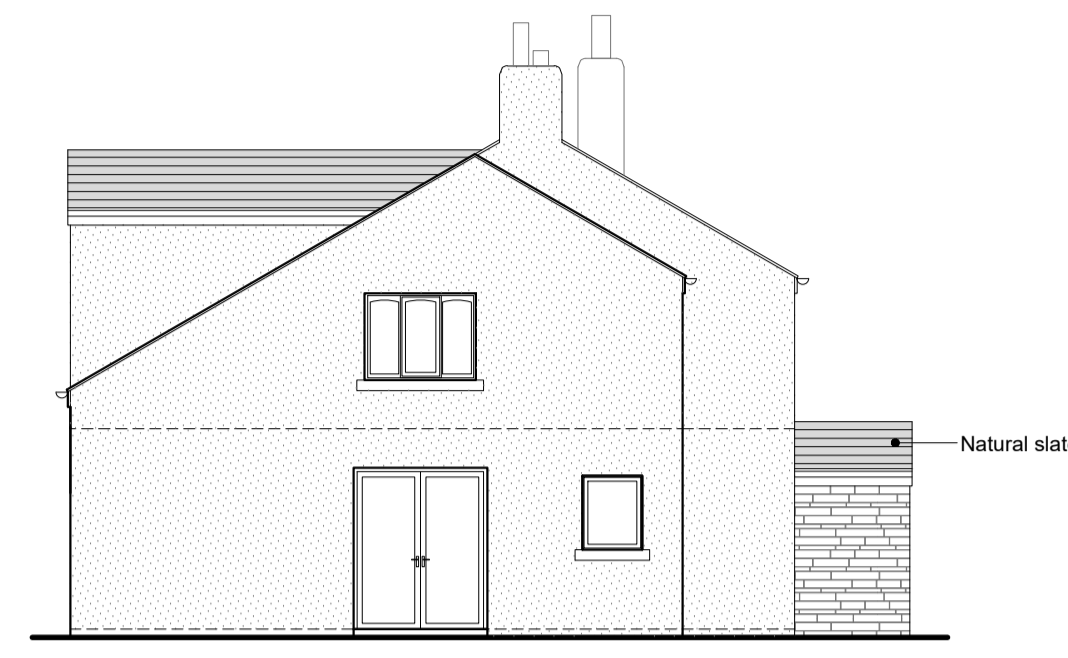


PROPOSED SOUTH WEST ELEVATION
Scale 1:100




PROPOSED SOUTH EAST ELEVATION
Scale 1:100




PROPOSED NORTH EAST ELEVATION
Scale 1:100

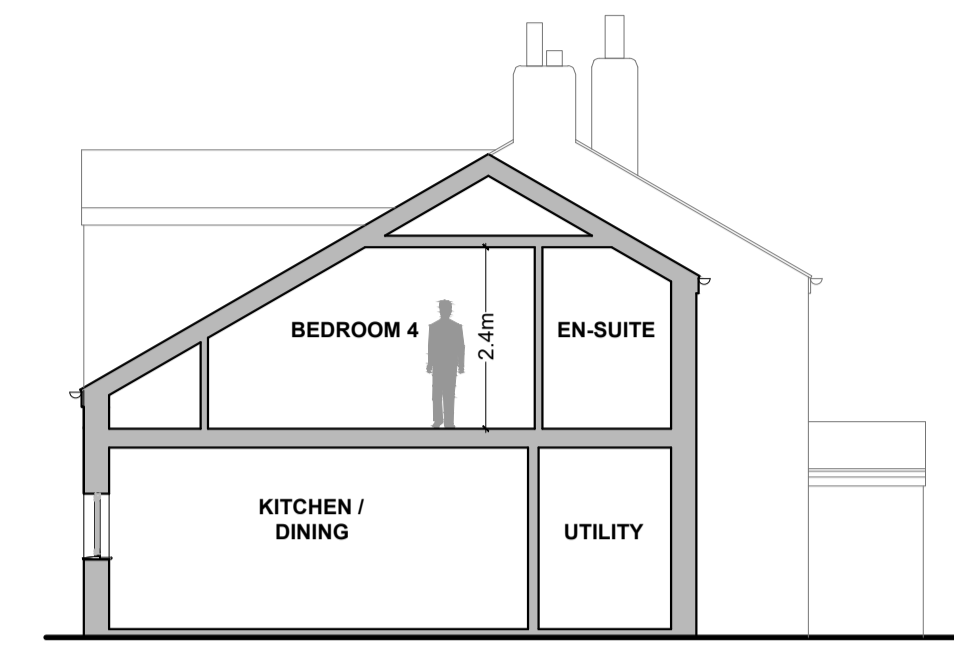

PROPOSED SECTION A - A
Scale 1:100

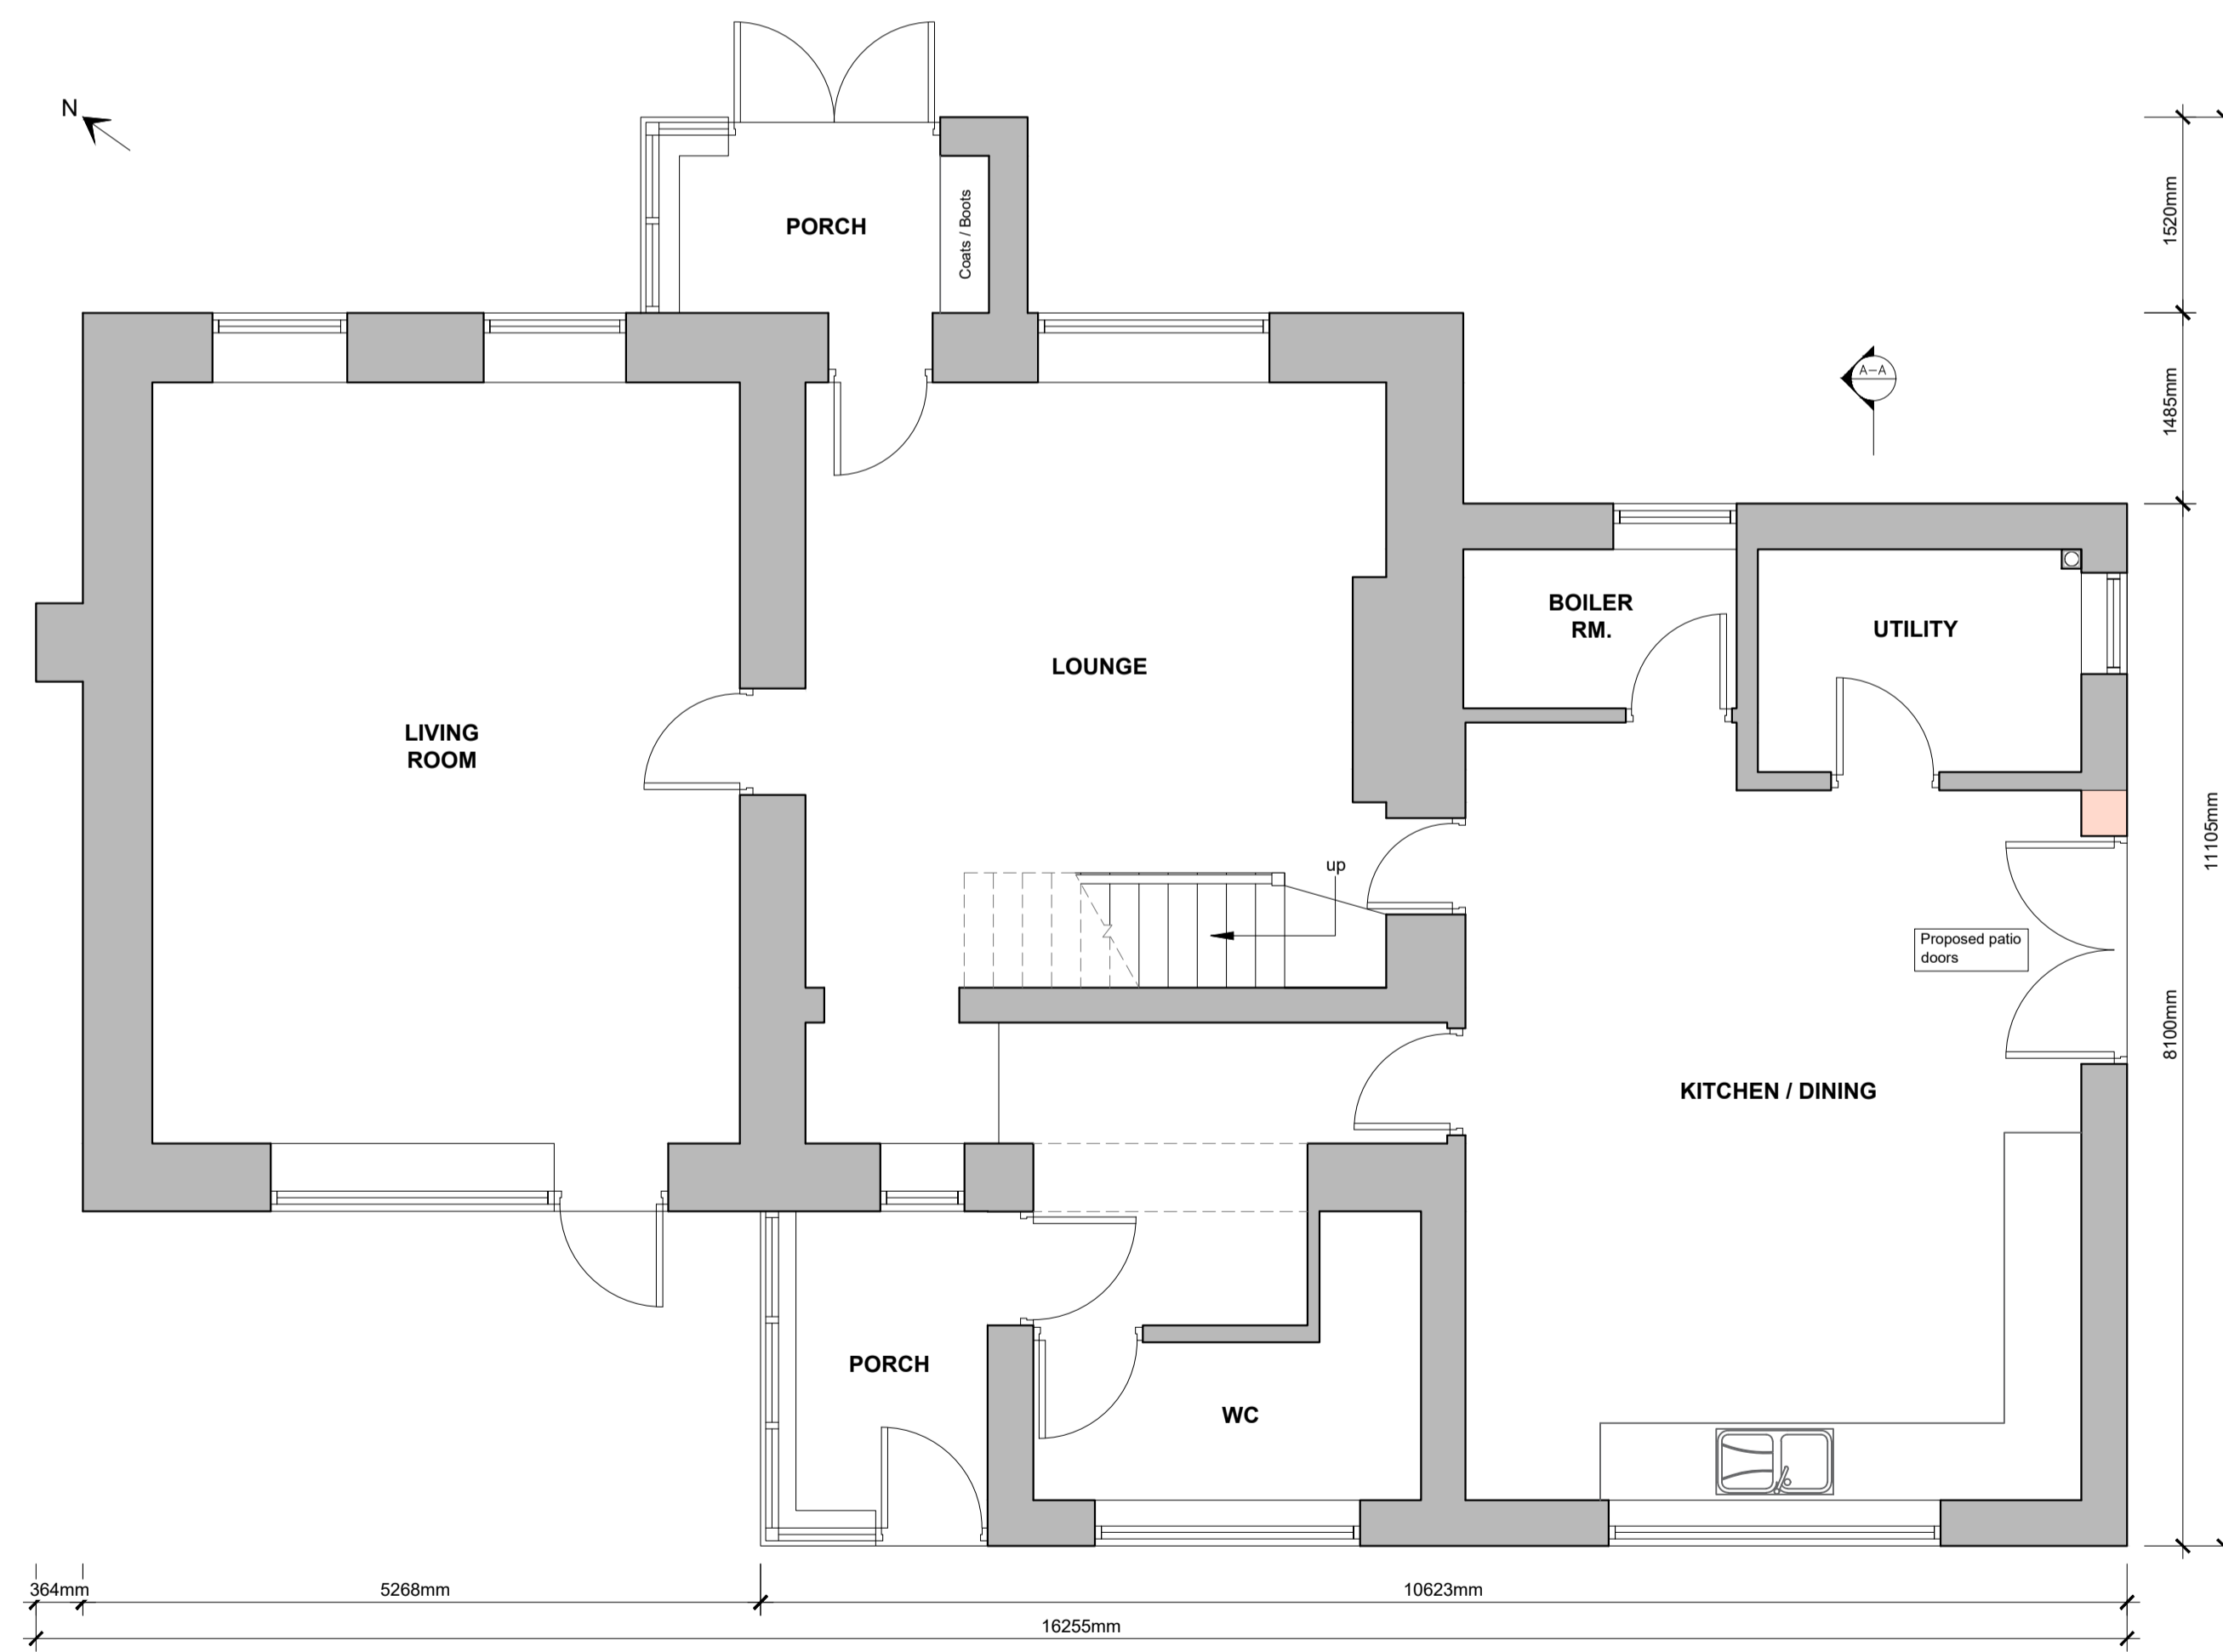

PROPOSED GROUND FLOOR PLAN
Scale 1:50

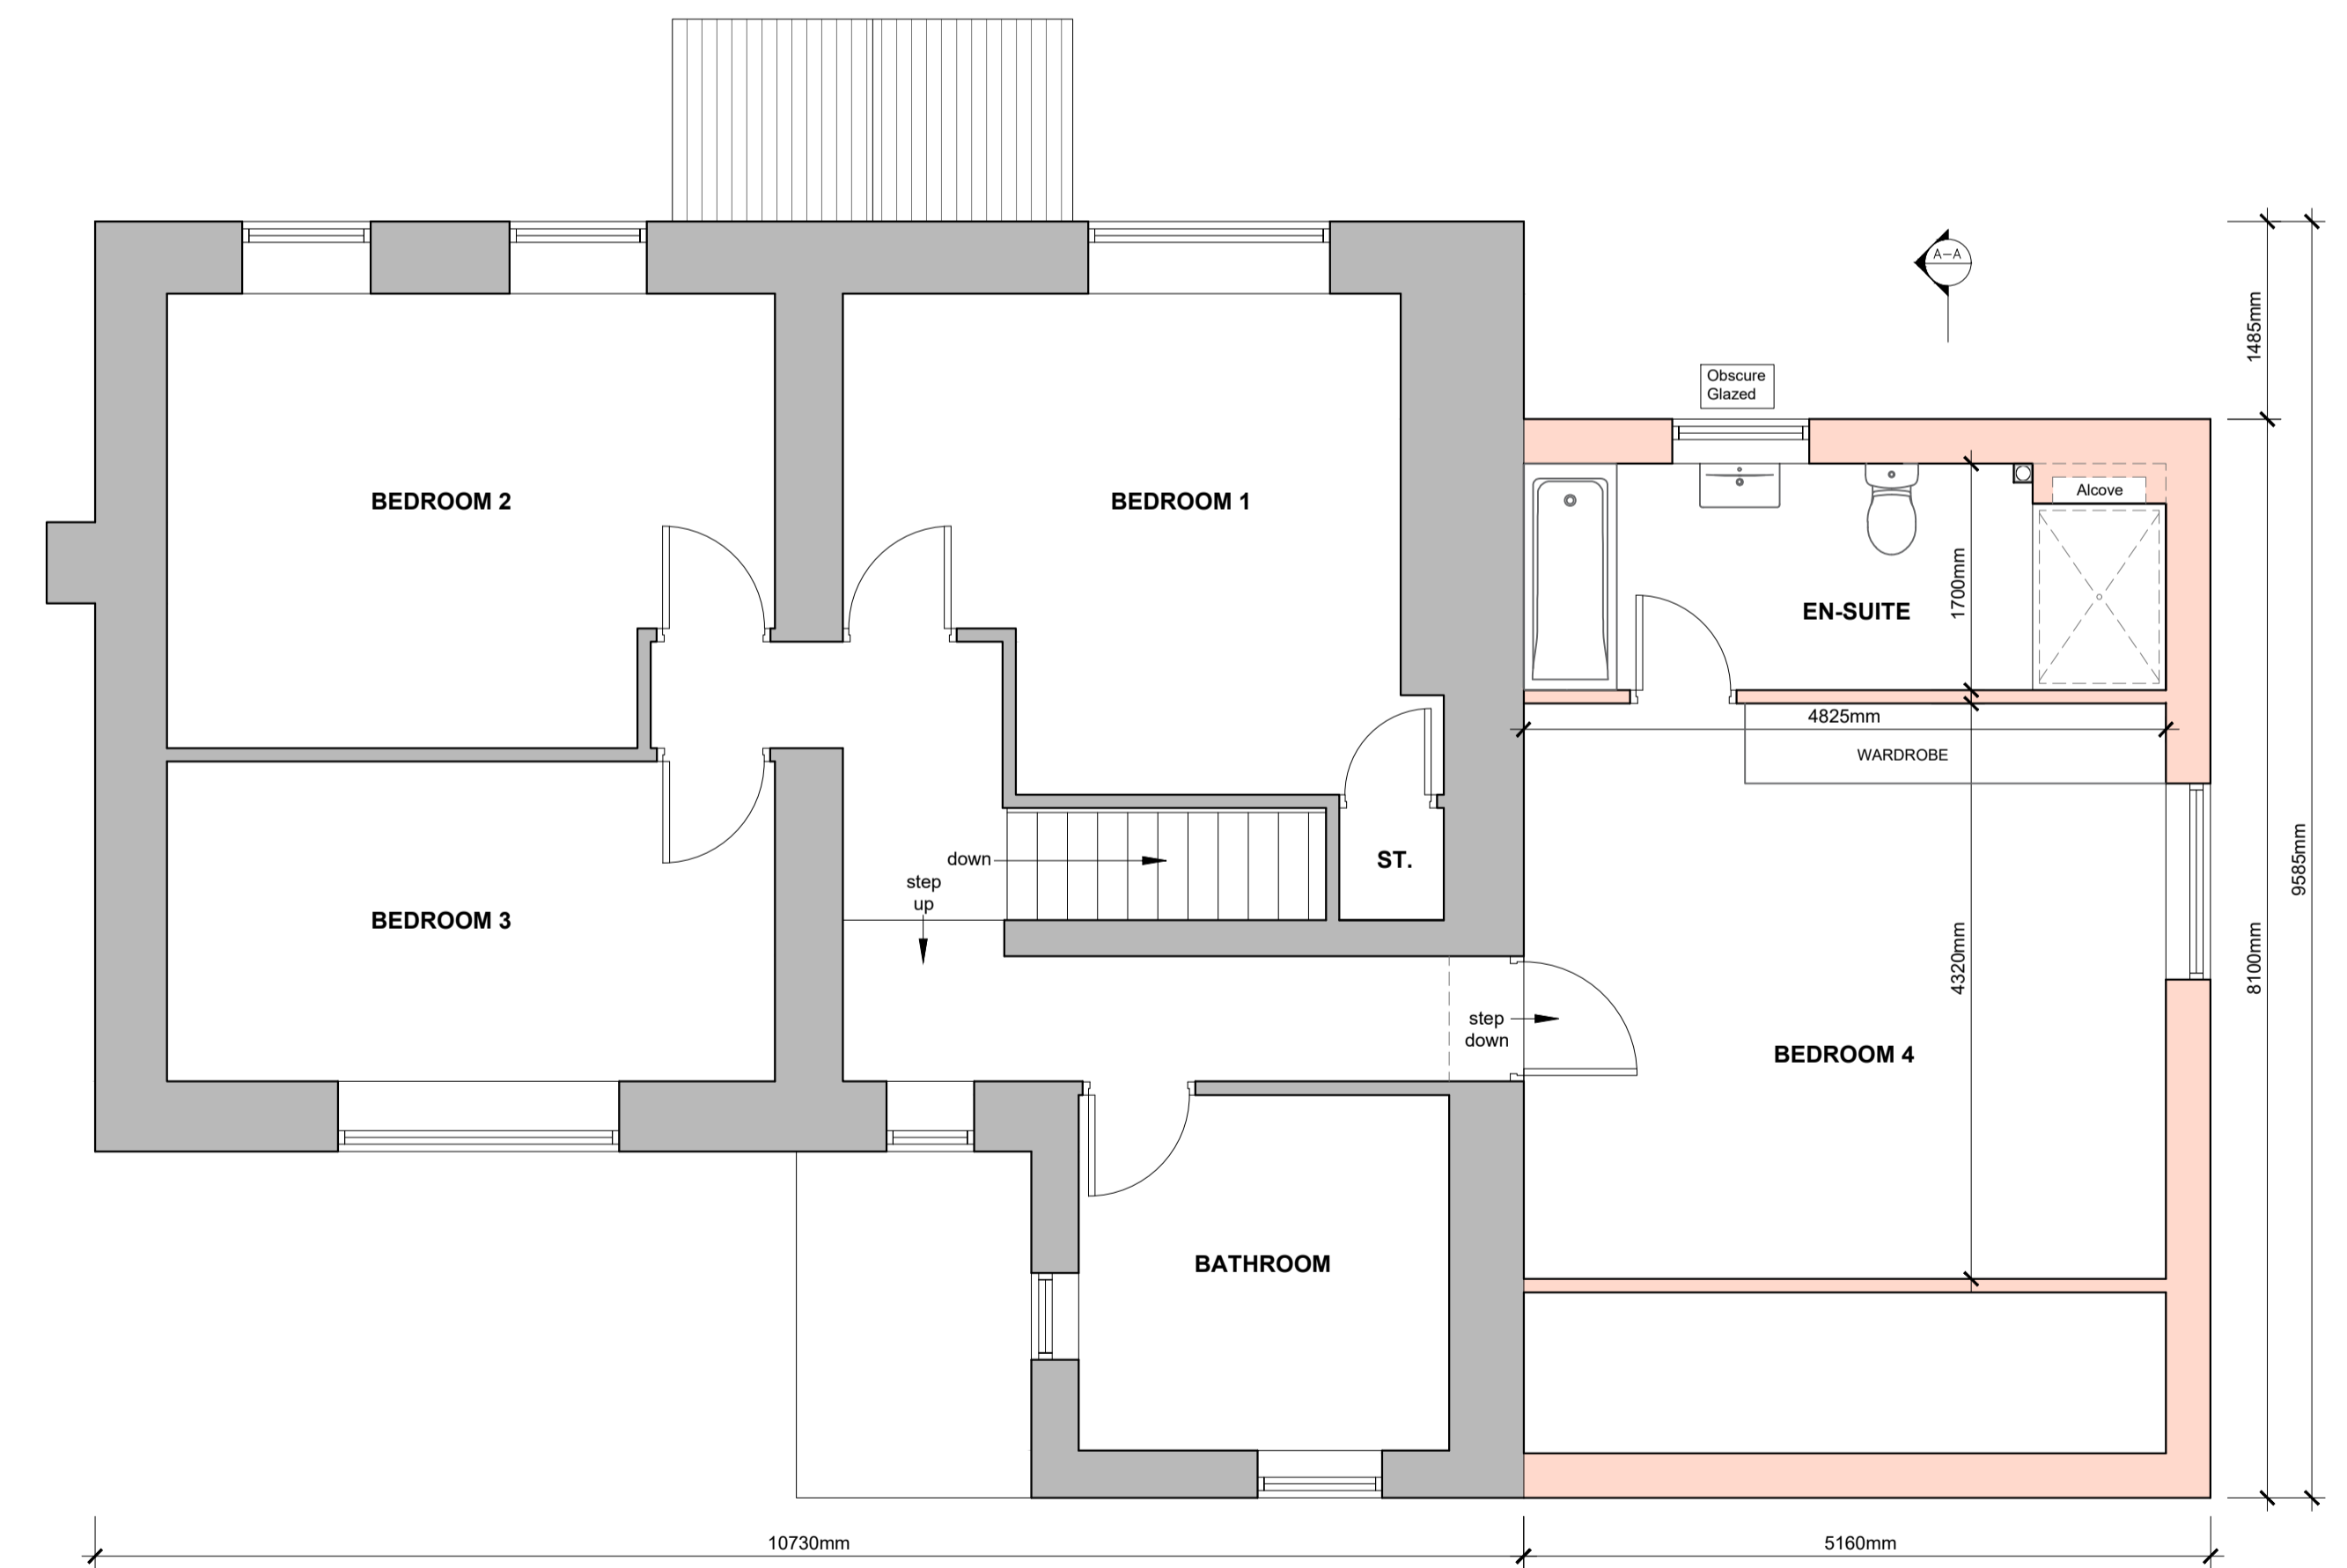

PROPOSED FIRST FLOOR PLAN
Scale 1:50

REVISION	DATE
C PRG Updated following client consultation	01.12.2025
B PRG Updated following client consultation	19.11.2025
A PRG Updated following client consultation	17.11.2025