




Clitheroe

7 Church Street
Clitheroe
Lancashire
BB7 2DD

Issue 03 - 23/12/2025



Existing Elevations
Scale 1:50

 

EXISTING SHOPFRONT ELEVATION SCALE 1:50



Site
Specsavers
Clitheroe

Job Number
155544

Page
2

Drawing Location
W:\Sales\Specsavers\

Scale
as shown @ A3

Issue / Rev
Issue 03

Drawn by
BI

Checked by
BF



Sales Rep
JS

Date
23/12/2025



BUTTERFIELD SIGNS LTD
174 Sunbridge Rd
Bradford West Yorkshire
BD1 2RZ
Tel: 01274 722244
Fax: 01274 848996
Web: www.butterfieldsigns.co.uk

Proposed Elevations
Scale 1:50

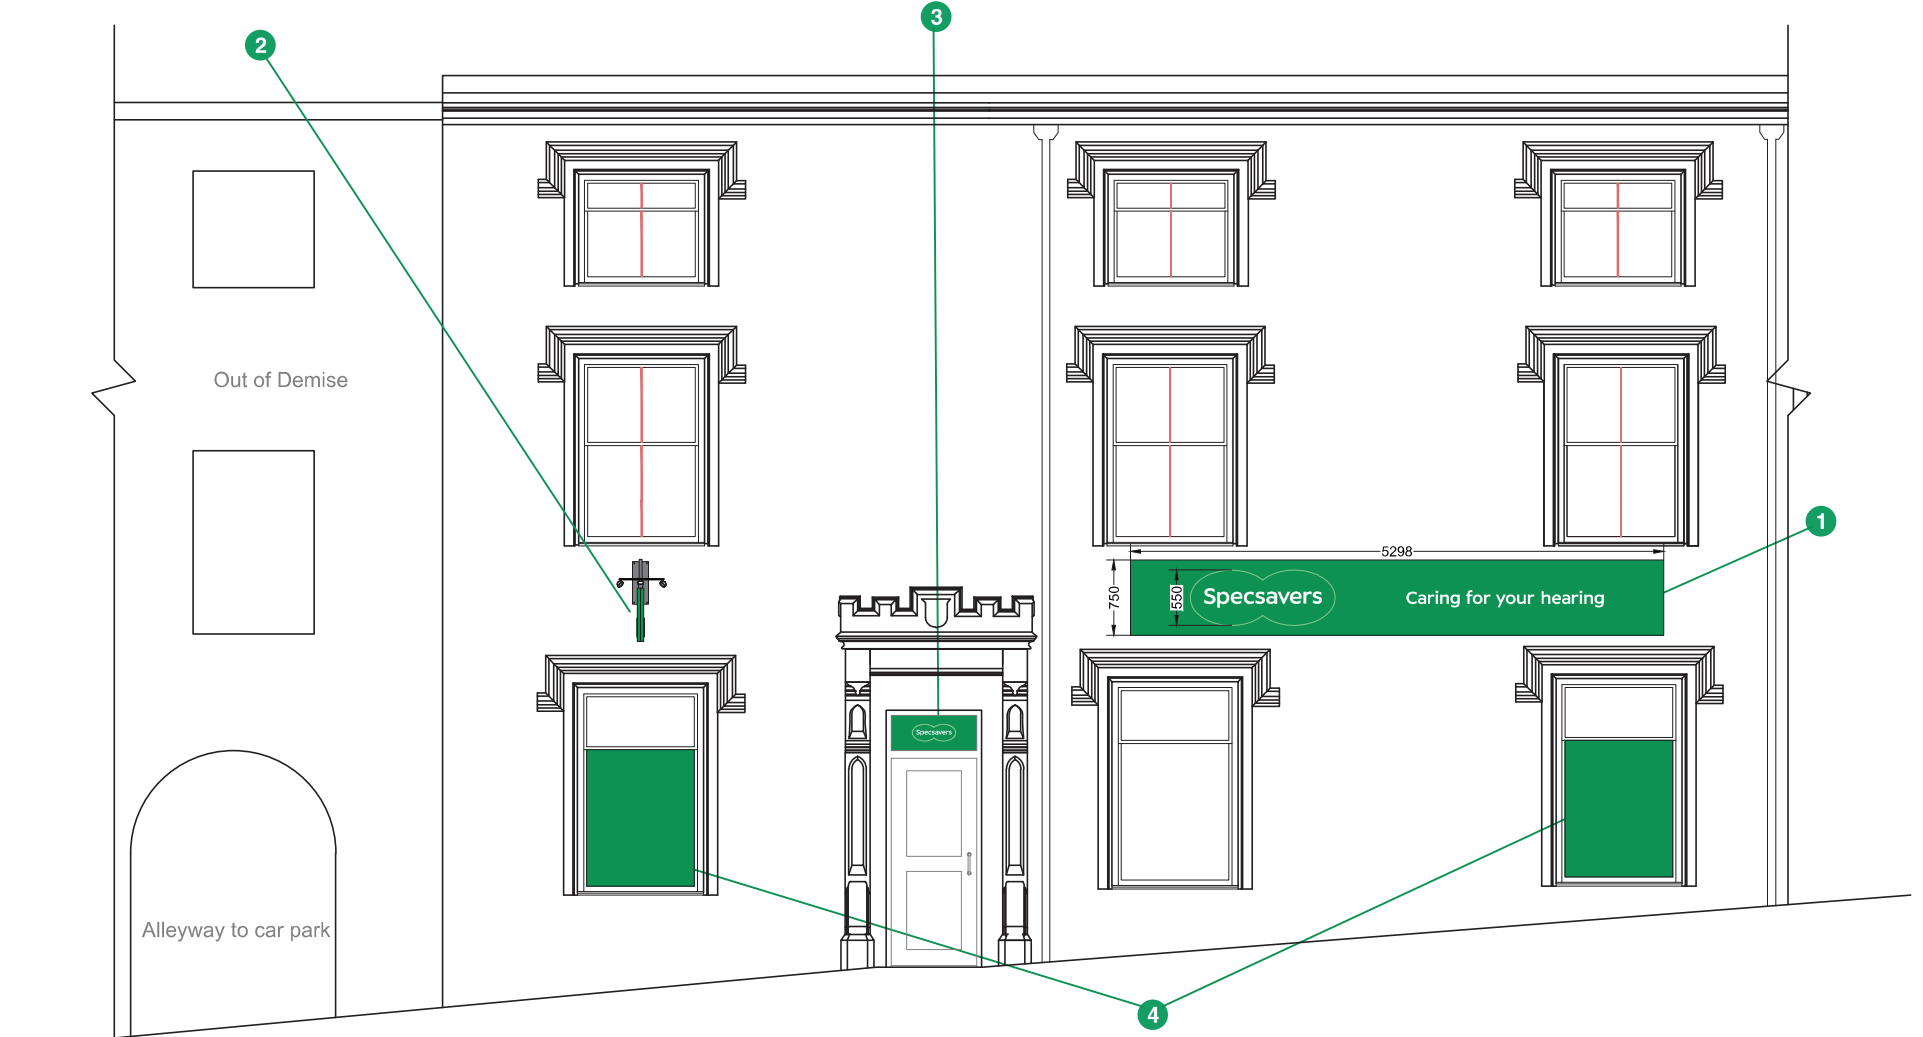 

PROPOSED SHOPFRONT ELEVATION SCALE 1:50

- 1 Non Illuminated Conservation Fascia Sign
- 2 Externally Illuminated Projection Sign
- 3 Externally Applied Digitally Printed Logo Vinyl
- 4 Externally Applied Blank Vinyl



Site
Specsavers
Clitheroe

Job Number
155544

Page
3

Drawing Location
W:\Sales\Specsavers\

Scale
as shown @ A3

Issue / Rev
Issue 03

Drawn by
BI

Checked by
BF

Sales Rep
JS

Date
23/12/2025



BUTTERFIELD SIGNS LTD
174 Sunbridge Rd
Bradford West Yorkshire
BD1 2RZ
Tel: 01274 722244
Fax: 01274 848996
Web: www.butterfieldsigns.co.uk




Sign 1 - Non Illuminated Conservation Fascia Sign - Scale 1:25

1No. Face panels to be LASER cut 2.5mm Aluminium with 50mm returns.
All panels to be powder coated externally Green PM2418c.
To be fixed using 40x40mm extruded aluminium angle for fixing support.

1No. Set of Strapline lettering to be CNC Router cut 5mm Opal 069 Acrylic, secured to aluminium panel.

1No. 'Specsavers' lozenge to be CNC Router cut 20mm 069 acrylic, with green vinyl applied to face.
Complete with set of 10mm 069 dense white acrylic 'specsavers' text mounted to face.
All to be secured to aluminium panel using M4 studs at 30mm O/A length.

Height from ground to underside of sign is: 3026mm approx

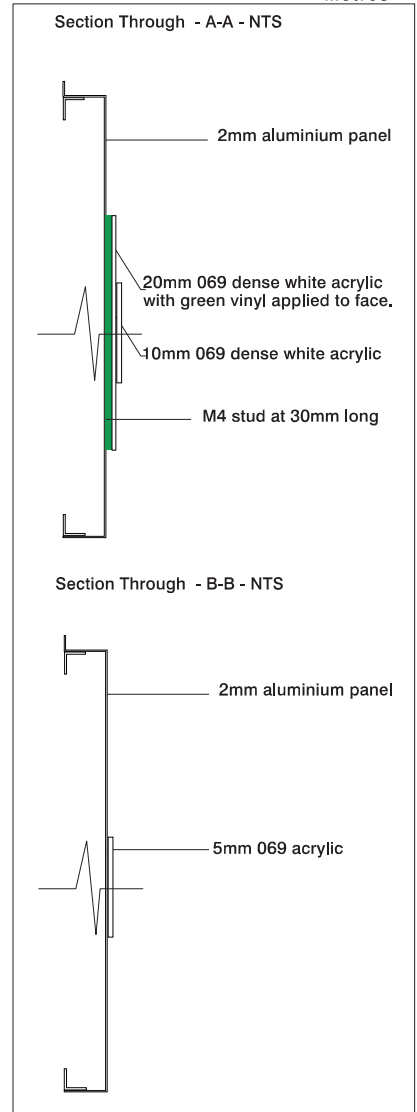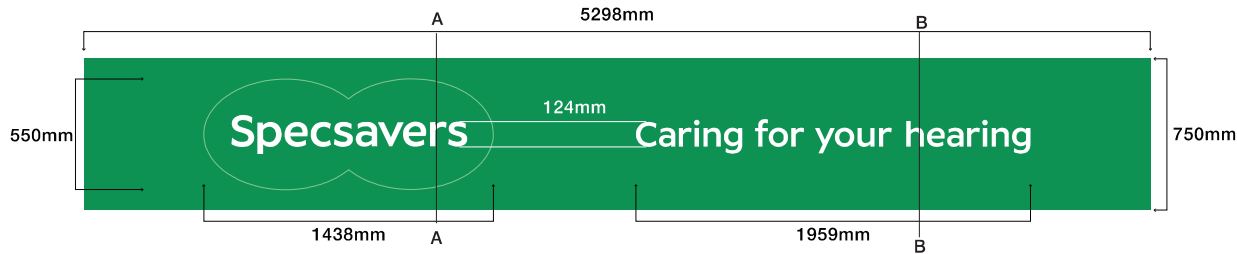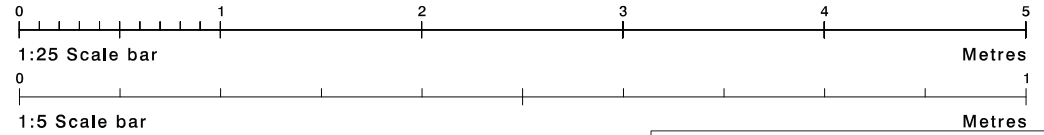

Site
Specsavers
Clitheroe

Job Number
155544
Page
4

Drawing Location
W:\Sales\Specsavers\

Scale
as shown @ A3
Issue / Rev
Issue 03

Drawn by
BI
Checked by
BF

Sales Rep
JS
Date
23/12/2025



BUTTERFIELD SIGNS LTD
174 Sunbridge Rd
Bradford West Yorkshire
BD1 2RZ
Tel: 01274 722244
Fax: 01274 848996
Web: www.butterfieldsigns.co.uk

Sign 2 - Externally Illuminated Projection Sign - Scale 1:10

1No. Face panels to be LASER cut 2mm Aluminium, with 30mm returns (60mm O/A) powder coated externally Green PM2418c.

Specsavers lozenge to be router cut 5mm 069 dense white acrylic, with green vinyl applied to face. 'Specsavers' text to be weeded out.




Panels secured to internal steel framework & decorative arm and fixed direct to substrate through fixing plate with fixings to suit, All to be finished Grey RAL 7012.

To be Illuminated via new trough light.

Size: As Shown

Scale: 1:10

Height from ground to underside of sign 3447 approx.

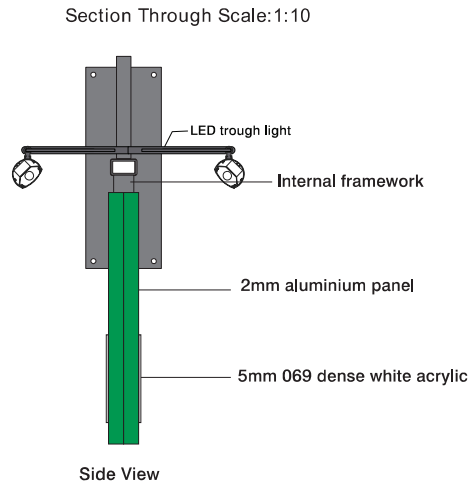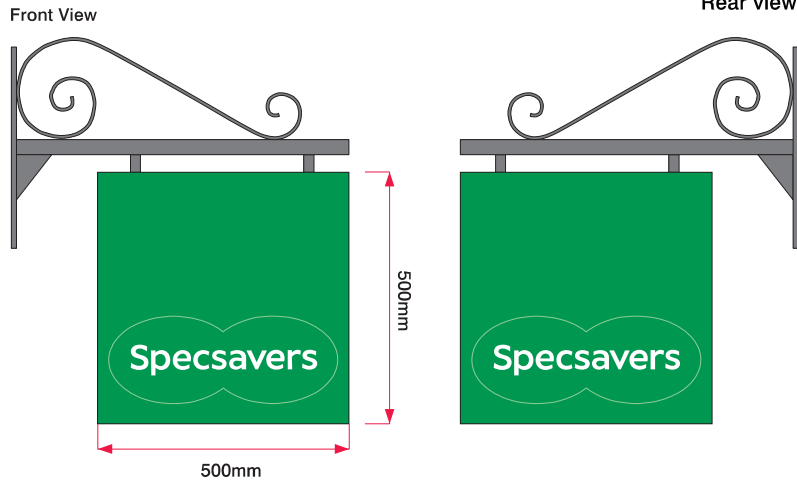 

Site
Specsavers
Clitheroe

Job Number
155544

Page
5

Drawing Location
W:\Sales\Specsavers\

Scale
as shown @ A3

Issue / Rev
Issue 03

Drawn by
BI

Checked by
BF

Sales Rep
JS

Date
23/12/2025



BUTTERFIELD SIGNS LTD
174 Sunbridge Rd
Bradford West Yorkshire
BD1 2RZ
Tel: 01274 722244
Fax: 01274 848996
Web: www.butterfieldsigns.co.uk



Sign 3 - Externally Applied Digitally Printed Logo Vinyl - Scale 1:10

1No. Specsavers vinyl graphic to be applied to fanlight above main entrance door.

Size: As Shown

Scale: 1:10

Height from ground to underside of sign is: 2150mm approx

 
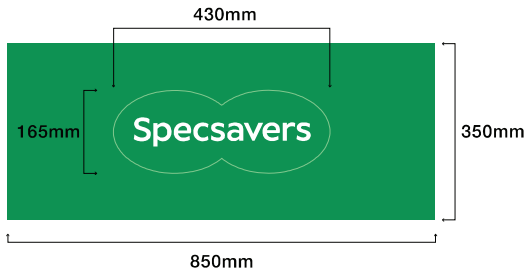


Sign 4 - Externally Applied Blank Vinyl - Scale 1:20

2No. Green blank vinyl to be applied to bottom section of windows.

Size: As Shown

Scale: 1:20

 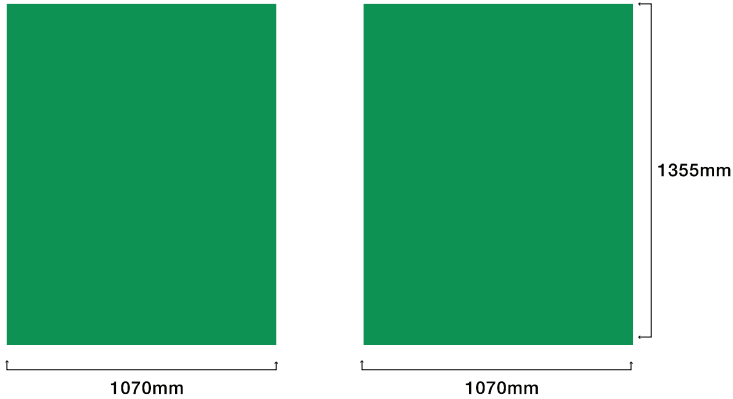

Site
Specsavers
Clitheroe

Job Number
155544
Page
6

Drawing Location
W:\Sales\Specsavers\

Scale
as shown @ A3
Issue / Rev
Issue 03

Drawn by
BI
Checked by
BF

Sales Rep
JS
Date
23/12/2025



BUTTERFIELD SIGNS LTD
174 Sunbridge Rd
Bradford West Yorkshire
BD1 2RZ
Tel: 01274 722244
Fax: 01274 848996
Web: www.butterfieldsigns.co.uk