



this drawing remains the property of fisch design limited and duplication of this drawing in whole or any part is strictly forbidden without prior written permission from fisch design ltd

all structural alterations are to be approved by a structural engineer

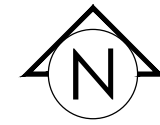

Proposed 2no. AC condenser units to the rear elevation.

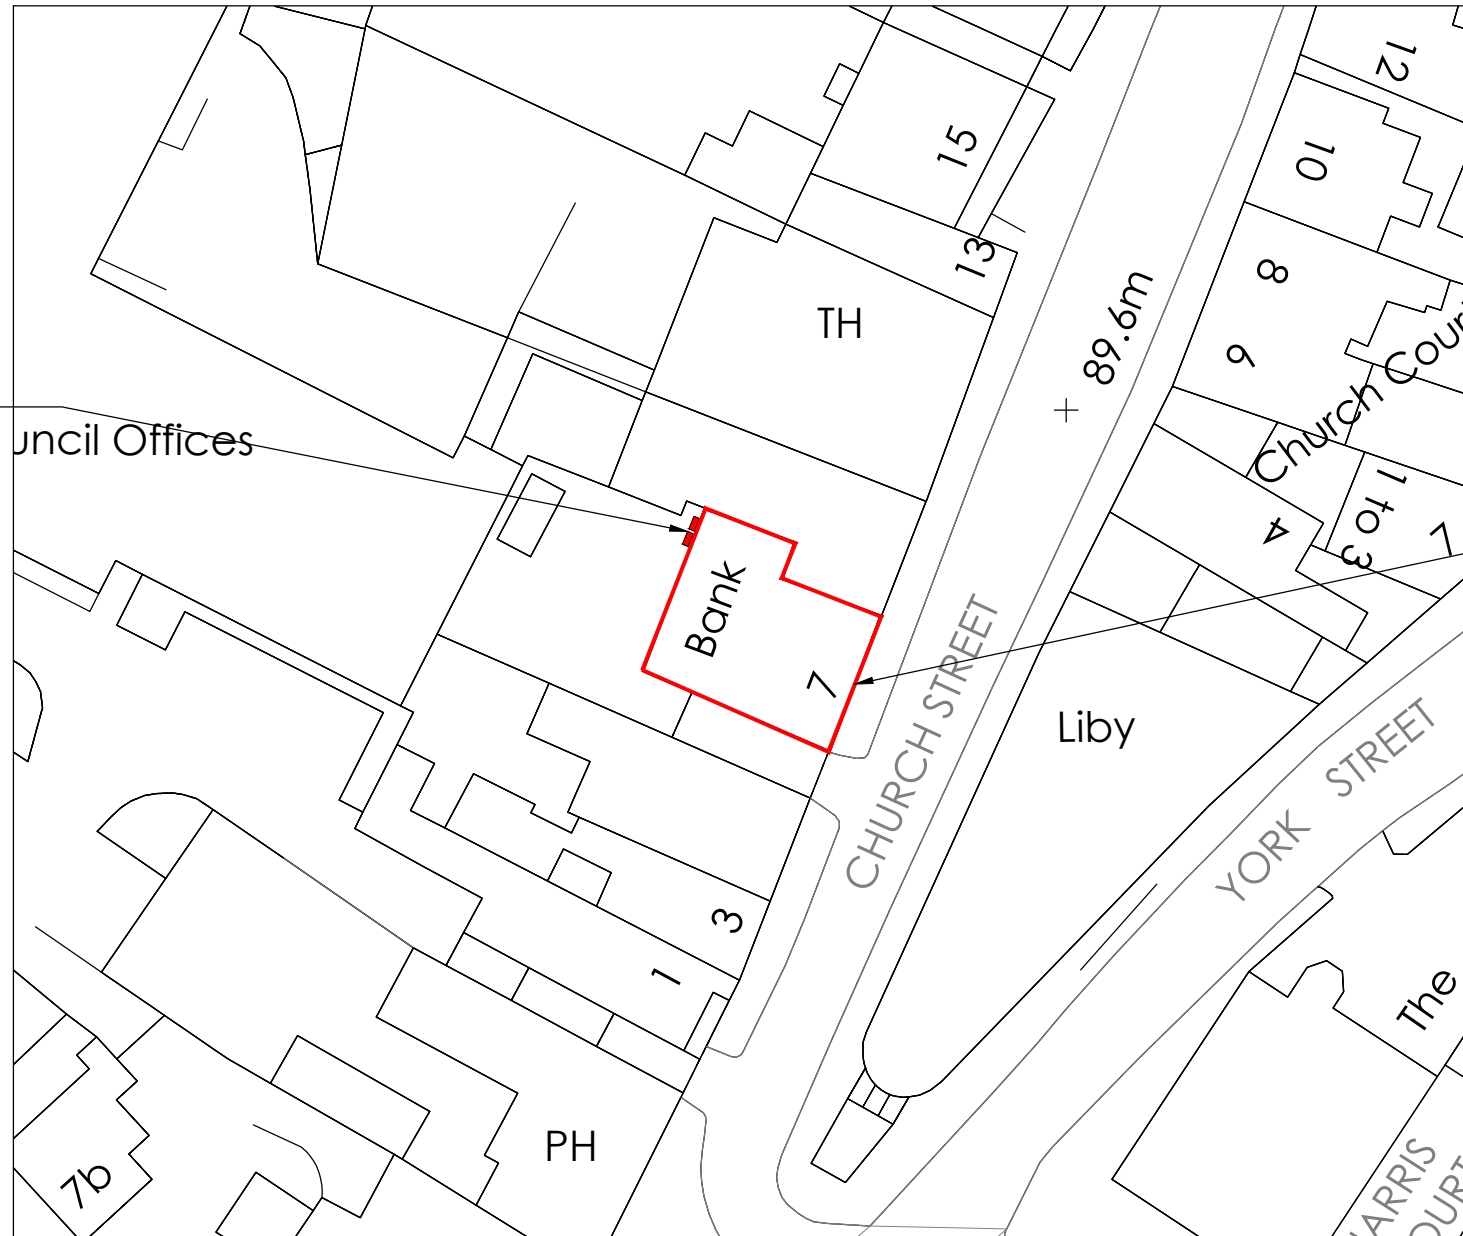

New signage to shopfront elevation.

**BLOCK PLAN 1:500 @ A3**

DWG NO:	<b>2582-BP</b>	REVISION:	-
CLIENT:	<b>Specsavers</b>		
PROJECT:	<b>7 Church Street Clitheroe Lancashire BB7 2DD</b>		
TITLE:	<b>Block Plan</b>		
ORIGIN:	<b>GT</b>	CHECKED:	-
SCALE:	<b>1:500@A3</b>	DATE:	<b>22/12/25</b>

 <b>STRUCTURED CREATIVITY</b>	FISCH DESIGN LTD
	1 HERITAGE BUSINESS CENTRE
	DERBY ROAD, BELPER DERBYSHIRE, DE56 1SW