



# Clitheroe

7 Church Street  
Clitheroe  
Lancashire  
BB7 2DD  
Issue 6 - 2/04/26



Existing Elevations  
Scale 1:50



EXISTING SHOPFRONT ELEVATION SCALE 1:50



**Site**  
Specsavers  
Clitheroe

**Job Number**  
155544  
**Page**  
2  
**Drawing Location**  
W:\Sales\Specsavers\


**Scale**  
as shown @ A3  
**Issue / Rev**  
Issue 06

**Drawn by**  
BI  
**Checked by**  
BF

**Sales Rep**  
JS  
**Date** 02/04/26



**BUTTERFIELD SIGNS LTD**  
174 Sunbridge Rd  
Bradford West Yorkshire  
BD1 2RZ  
Tel: 01274 722244  
Fax: 01274 848996  
Web: www.butterfieldsigns.co.uk

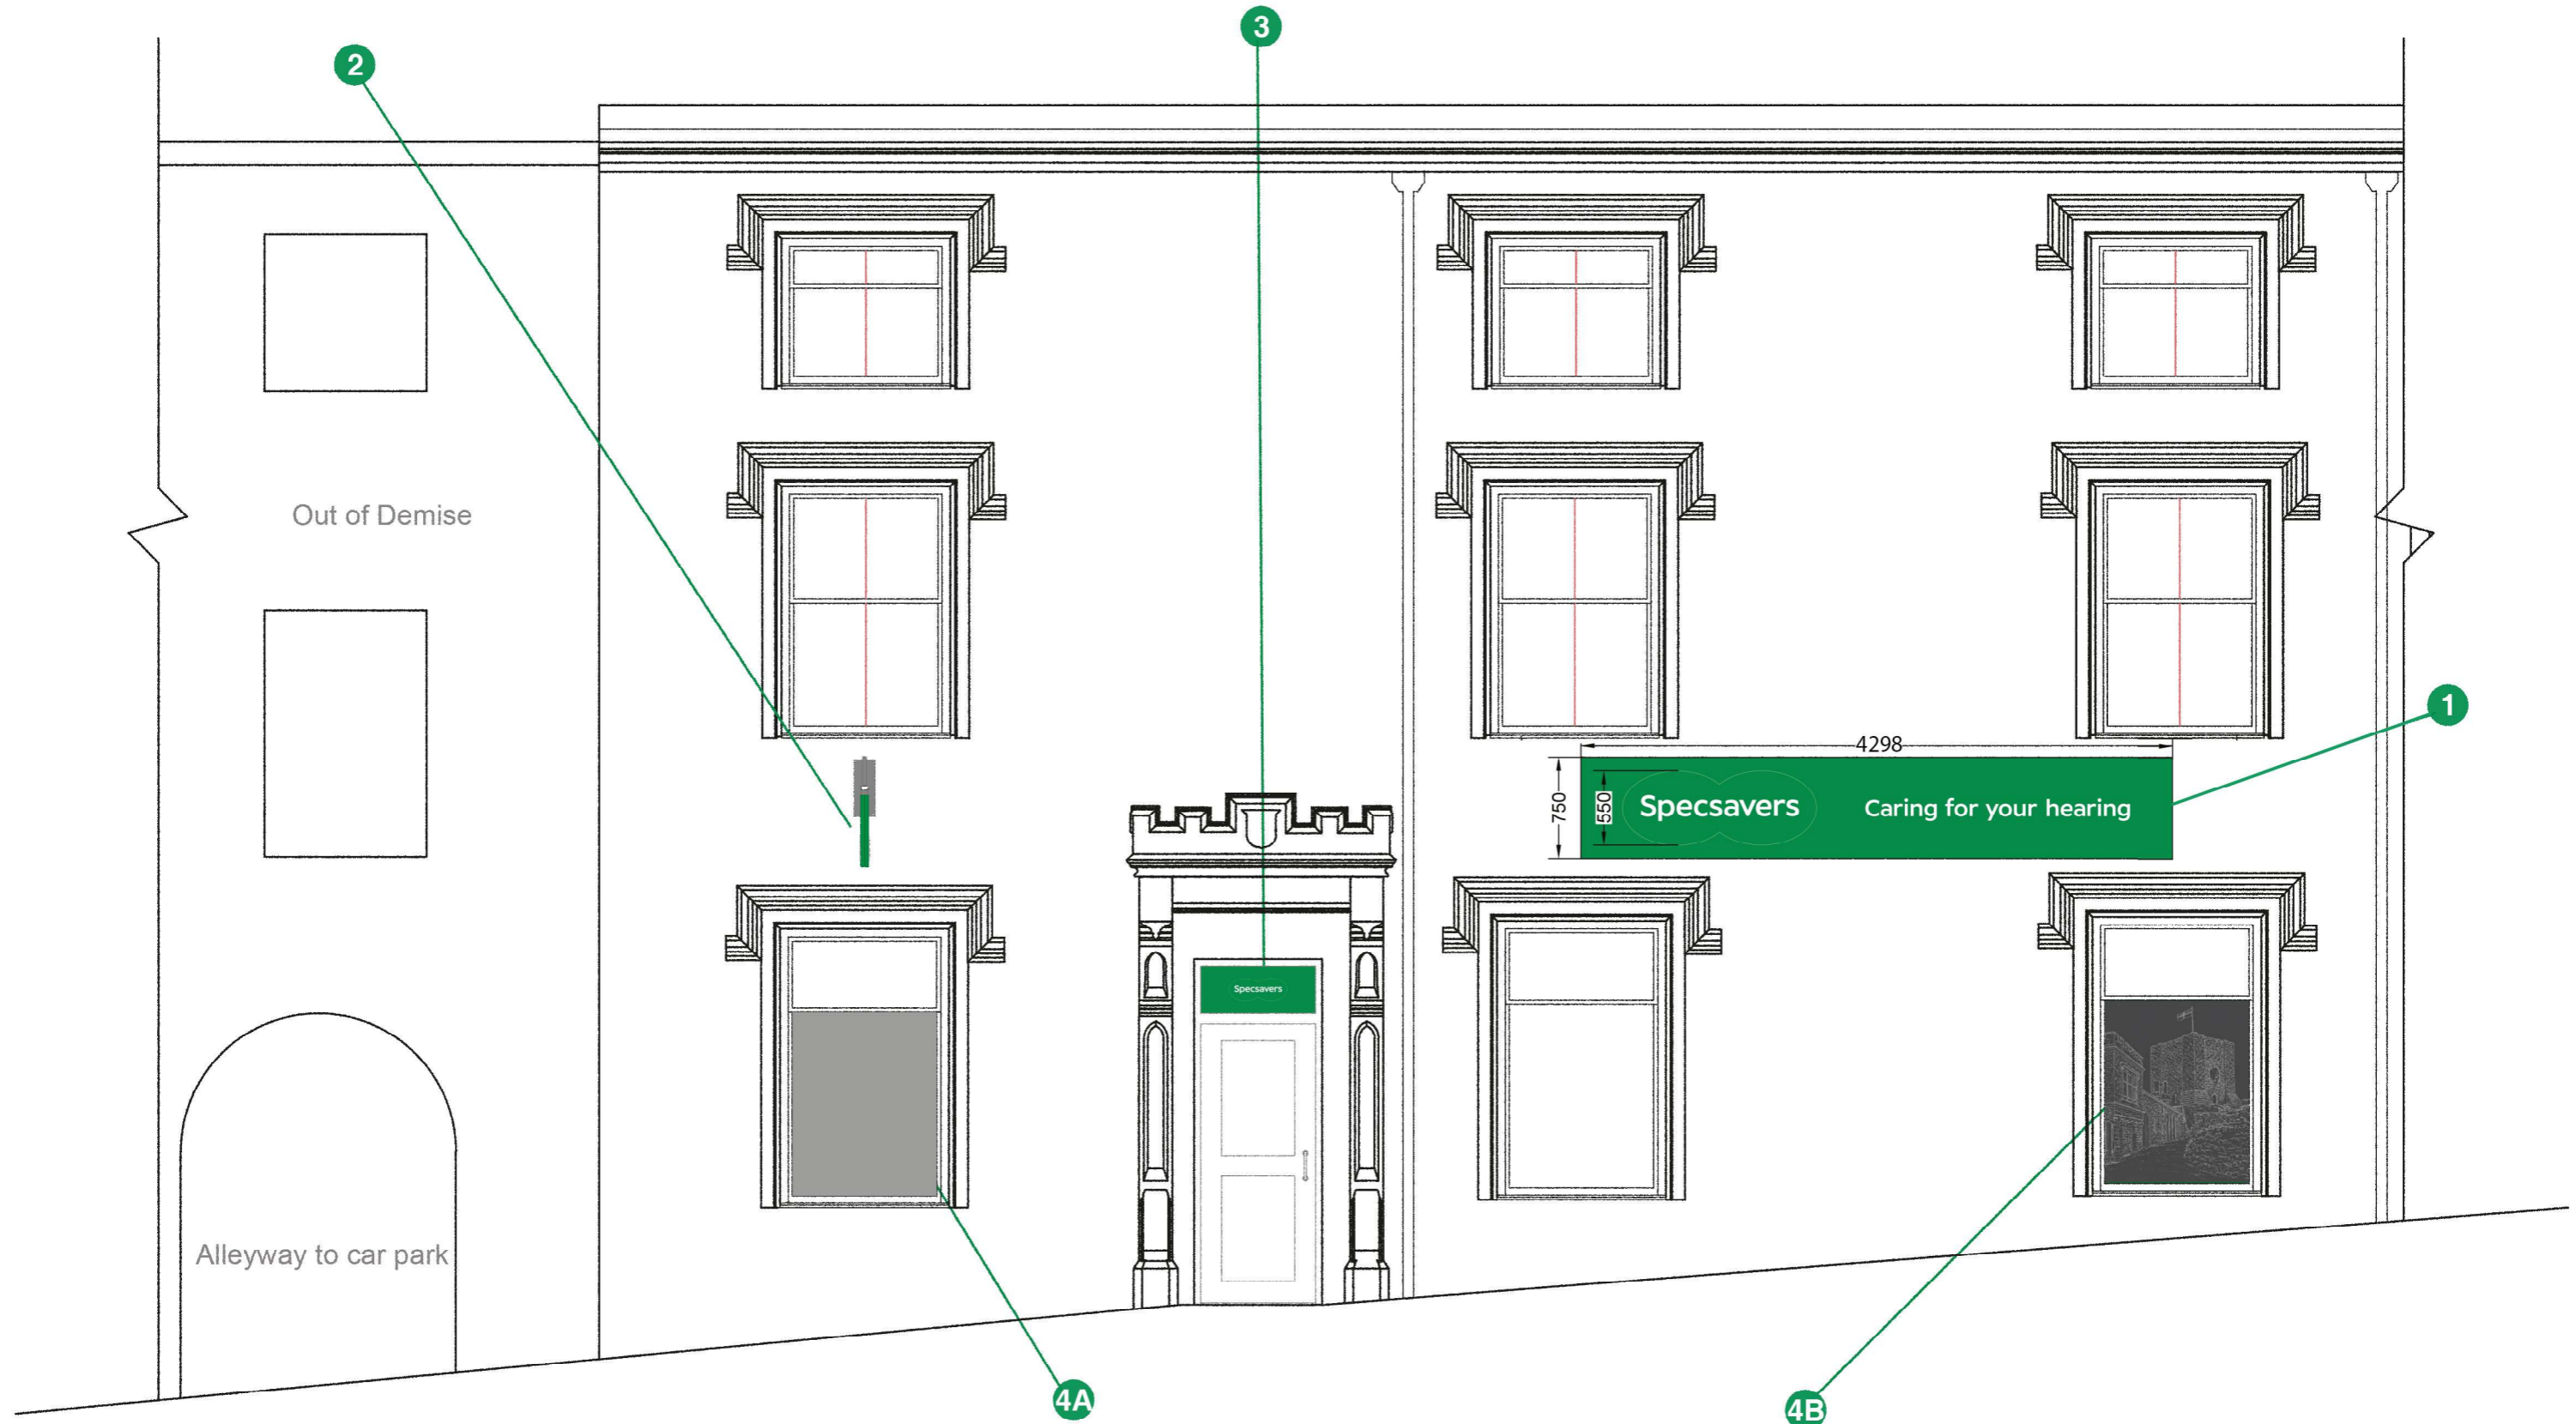

PROPOSED SHOPFRONT ELEVATION SCALE 1:50

- 1** Non Illuminated Conservation Fascia Sign
- 2** Non - Illuminated Projection Sign
- 3** Externally Applied Digitally Printed Logo Vinyl
- 4A** Externally Applied Frosted Vinyl
- 4B** Externally Applied Digitally Printed Vinyl



**Site**  
Specsavers  
Clitheroe

**Job Number**  
155544

**Page**  
3

**Drawing Location**  
W:\Sales\Specsavers\

**Scale**  
as shown @ A3

**Issue / Rev**  
Issue 06

**Drawn by**  
BI

**Checked by**  
BF

**Sales Rep**  
JS

**Date** 02/04/26



**BUTTERFIELD SIGNS LTD**  
174 Sunbridge Rd  
Bradford West Yorkshire  
BD1 2RZ  
Tel: 01274 722244  
Fax: 01274 848996  
Web: www.butterfieldsigns.co.uk


# Sign 1 - Non Illuminated Conservation Fascia Sign - Scale 1:25

1No. Face panels to be LASER cut 2.5mm Aluminium with 50mm returns.  
 All panels to be powder coated externally Green PM2418c.  
 To be fixed using 40x40mm extruded aluminium angle for fixing support.


1No. Set of Strapline lettering to be CNC Router cut 5mm Opal 069 Acrylic, secured to aluminium panel.

1No. 'Specsavers' lozenge to be CNC Router cut 20mm 069 acrylic, with green vinyl applied to face.  
 Complete with set of 10mm 069 dense white acrylic 'specsavers' text mounted to face.  
 All to be secured to aluminium panel using M4 studs at 30mm O/A length.


**Height from ground to underside of sign is: 3026mm approx**

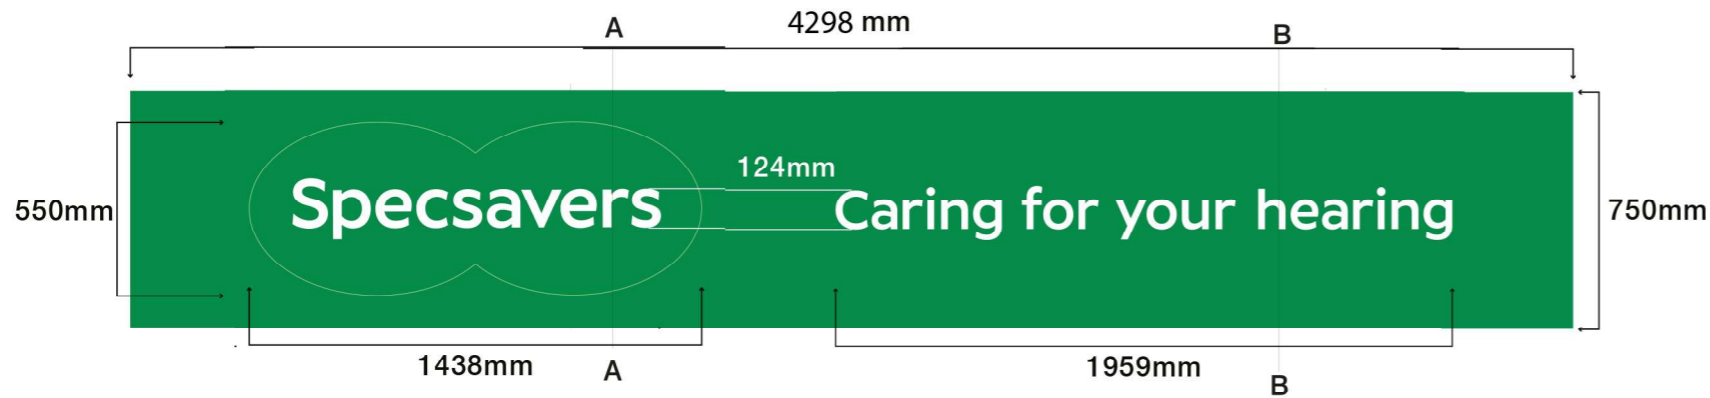

Section Through - A-A - NTS

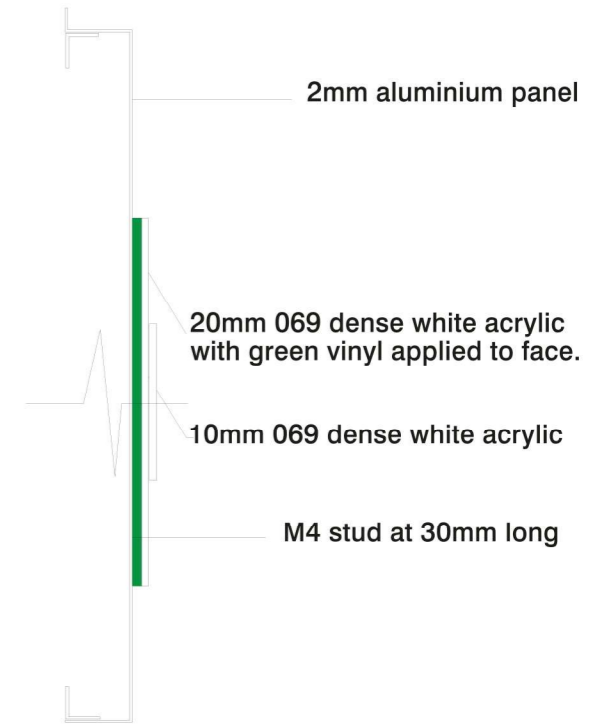

Section Through - B-B - NTS

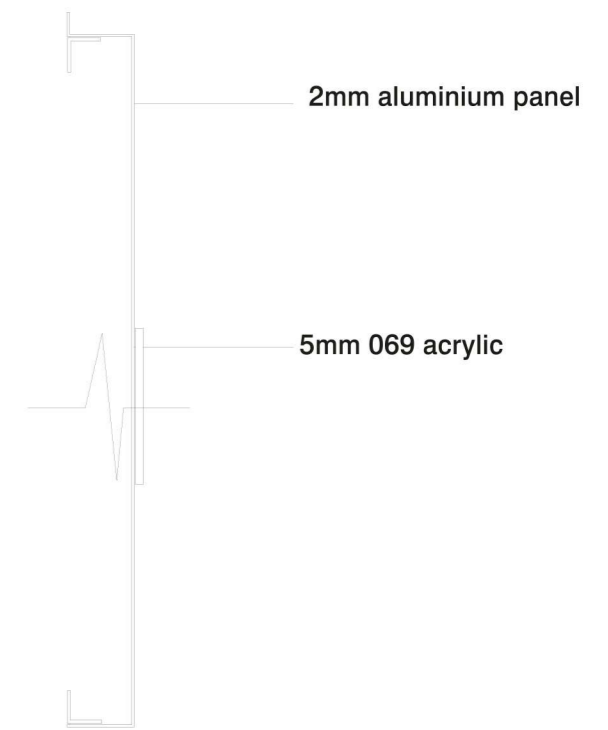

Site  
 Specsavers  
 Clitheroe

Job Number  
 155544  
 Page  
 4  
 Drawing Location  
 W:\Sales\Specsavers\

Scale  
 as shown @ A3  
 Issue / Rev  
 Issue 06

Drawn by  
 BI  
 Checked by  
 BF

Sales Rep  
 JS  
 Date 02/04/26



BUTTERFIELD SIGNS LTD  
 174 Sunbridge Rd  
 Bradford West Yorkshire  
 BD1 2RZ  
 Tel: 01274 722244  
 Fax: 01274 848996  
 Web: www.butterfieldsigns.co.uk

Sign 2 - Non - Illuminated Projection Sign - Scale 1:10



1No. Face panels to be LASER cut 2mm Aluminium, with 30mm returns (60mm O/A) powder coated externally Green PM2418c.


Specsavers lozenge to be router cut 5mm 069 dense white acrylic, with green vinyl applied to face. 'Specsavers' text to be weeded out.

Panels secured to internal steel framework & decorative arm and fixed direct to substrate through fixing plate with fixings to suit, All to be finished Grey RAL 7012.

Non - Illuminated  
Size: As Shown  
Scale: 1:10

Height from ground to underside of sign 3447 approx.


Front View

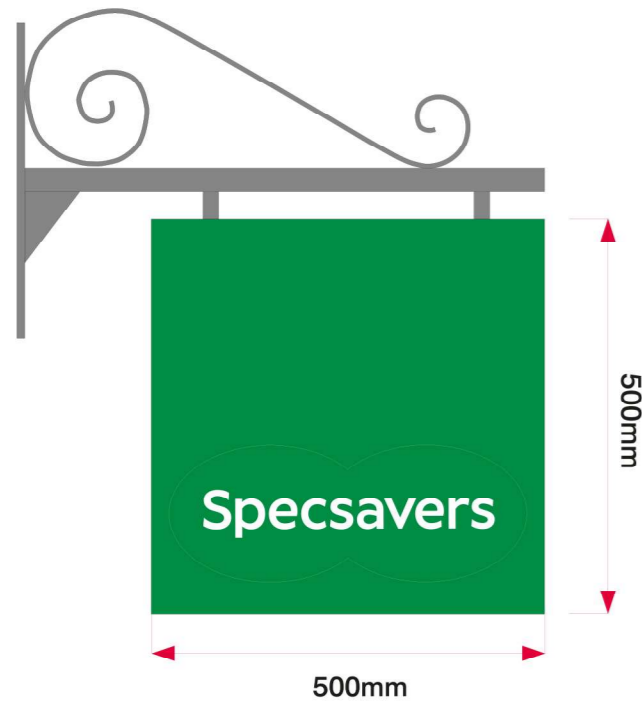

Rear view



Section Through Scale:1:10

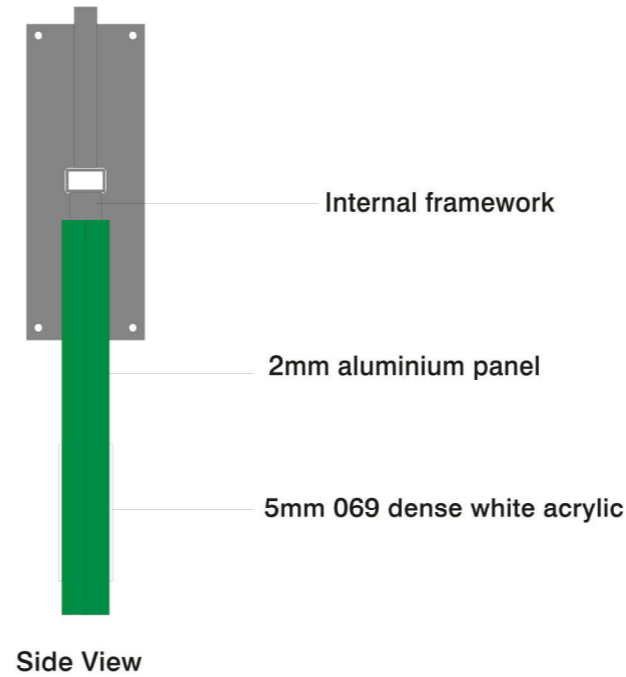

Site  
Specsavers  
Clitheroe

Job Number  
155544  
Page  
5  
Drawing Location  
W:\Sales\Specsavers\

Scale  
as shown @ A3  
Issue / Rev  
Issue 06

Drawn by  
BI  
Checked by  
BF

Sales Rep  
JS  
Date 02/04/26



BUTTERFIELD SIGNS LTD  
174 Sunbridge Rd  
Bradford West Yorkshire  
BD1 2RZ  
Tel: 01274 722244  
Fax: 01274 848996  
Web: www.butterfieldsigns.co.uk


Sign 3 - Externally Applied Digitally Printed Logo Vinyl - Scale 1:10

1No. Specsavers vinyl graphic to be applied to fanlight above main entrance door.

Size: As Shown

Scale: 1:10

Height from ground to underside of sign is: 2150mm approx

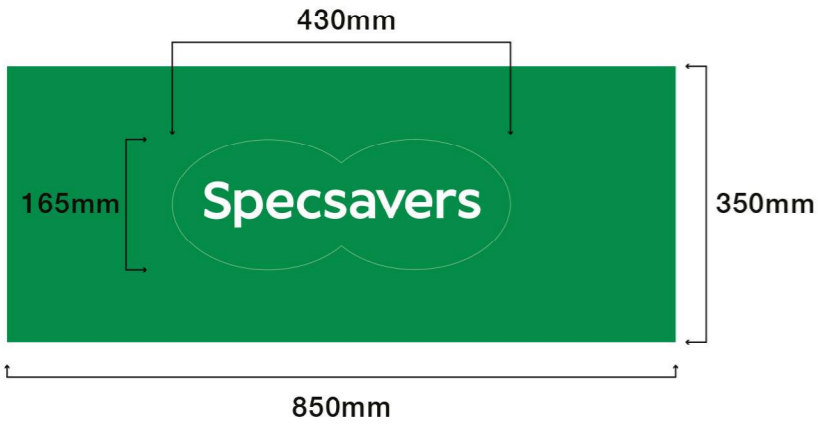

Sign 4A - Externally Applied Frosted Vinyl - Scale 1:20

1No. Frosted vinyl to be applied to bottom section of windows.

Size: As Shown

Scale: 1:20

Sign 4B - Externally Applied Digitally Printed Vinyl - Scale 1:20

1No. Digi print vinyl to be applied to bottom section of windows.

Size: As Shown

Scale: 1:20

N.B High res artwork required prior to print




4A



1070mm

4B

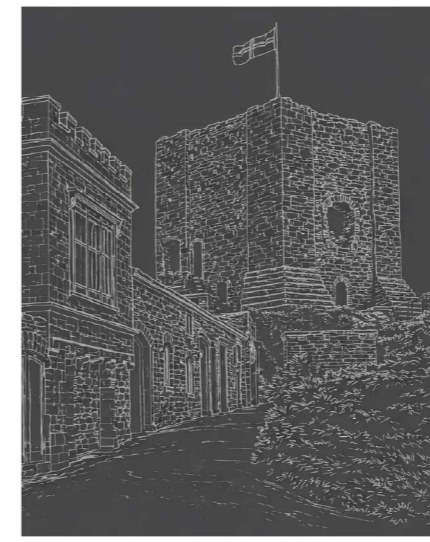

1070mm

1355mm



Site  
Specsavers  
Clitheroe

Job Number  
155544  
Page  
6  
Drawing Location  
W:\Sales\Specsavers\

Scale  
as shown @ A3  
Issue / Rev  
Issue 06

Drawn by  
BI  
Checked by  
BF

Sales Rep  
JS  
Date 02/06/26



BUTTERFIELD SIGNS LTD  
174 Sunbridge Rd  
Bradford West Yorkshire  
BD1 2RZ  
Tel: 01274 722244  
Fax: 01274 848996  
Web: www.butterfieldsigns.co.uk