


EXISTING GROUND FLOOR PLAN
SCALE - 1:50 @ A1



EXISTING FIRST FLOOR PLAN
SCALE - 1:50 @ A1

Address
**5 LINDEN DRIVE,
CLITHEROE**

drawing title
**EXISTING GROUND & FIRST FLOOR
PLAN**
drawn by
JL
date
05/10/25
scale
1:50 @ A1
Drawing no.
2025/01
revision

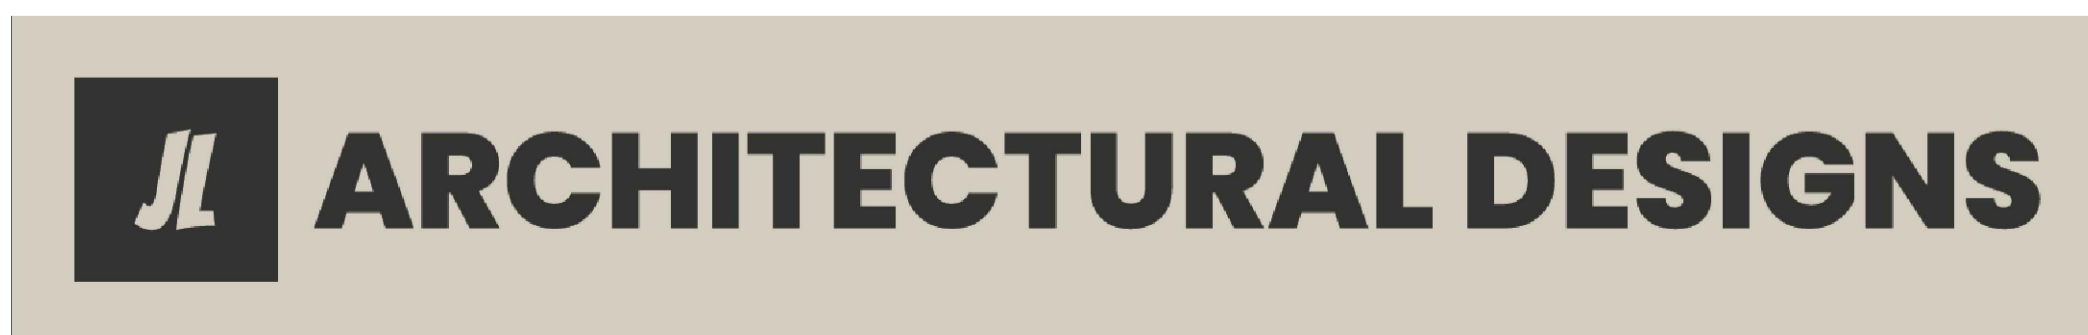

rev	date	description

LINE TYPE KEY

- DENOTES ELEMENTS TO BE DEMOLISHED
- - - DENOTES ASSUMED DRAINAGE RUN
- - - DENOTES HIGH LEVEL ELEMENTS
- DENOTES NEW ELEMENTS