





**EXISTING FRONT ELEVATION**

SCALE - 1:50 @ A1

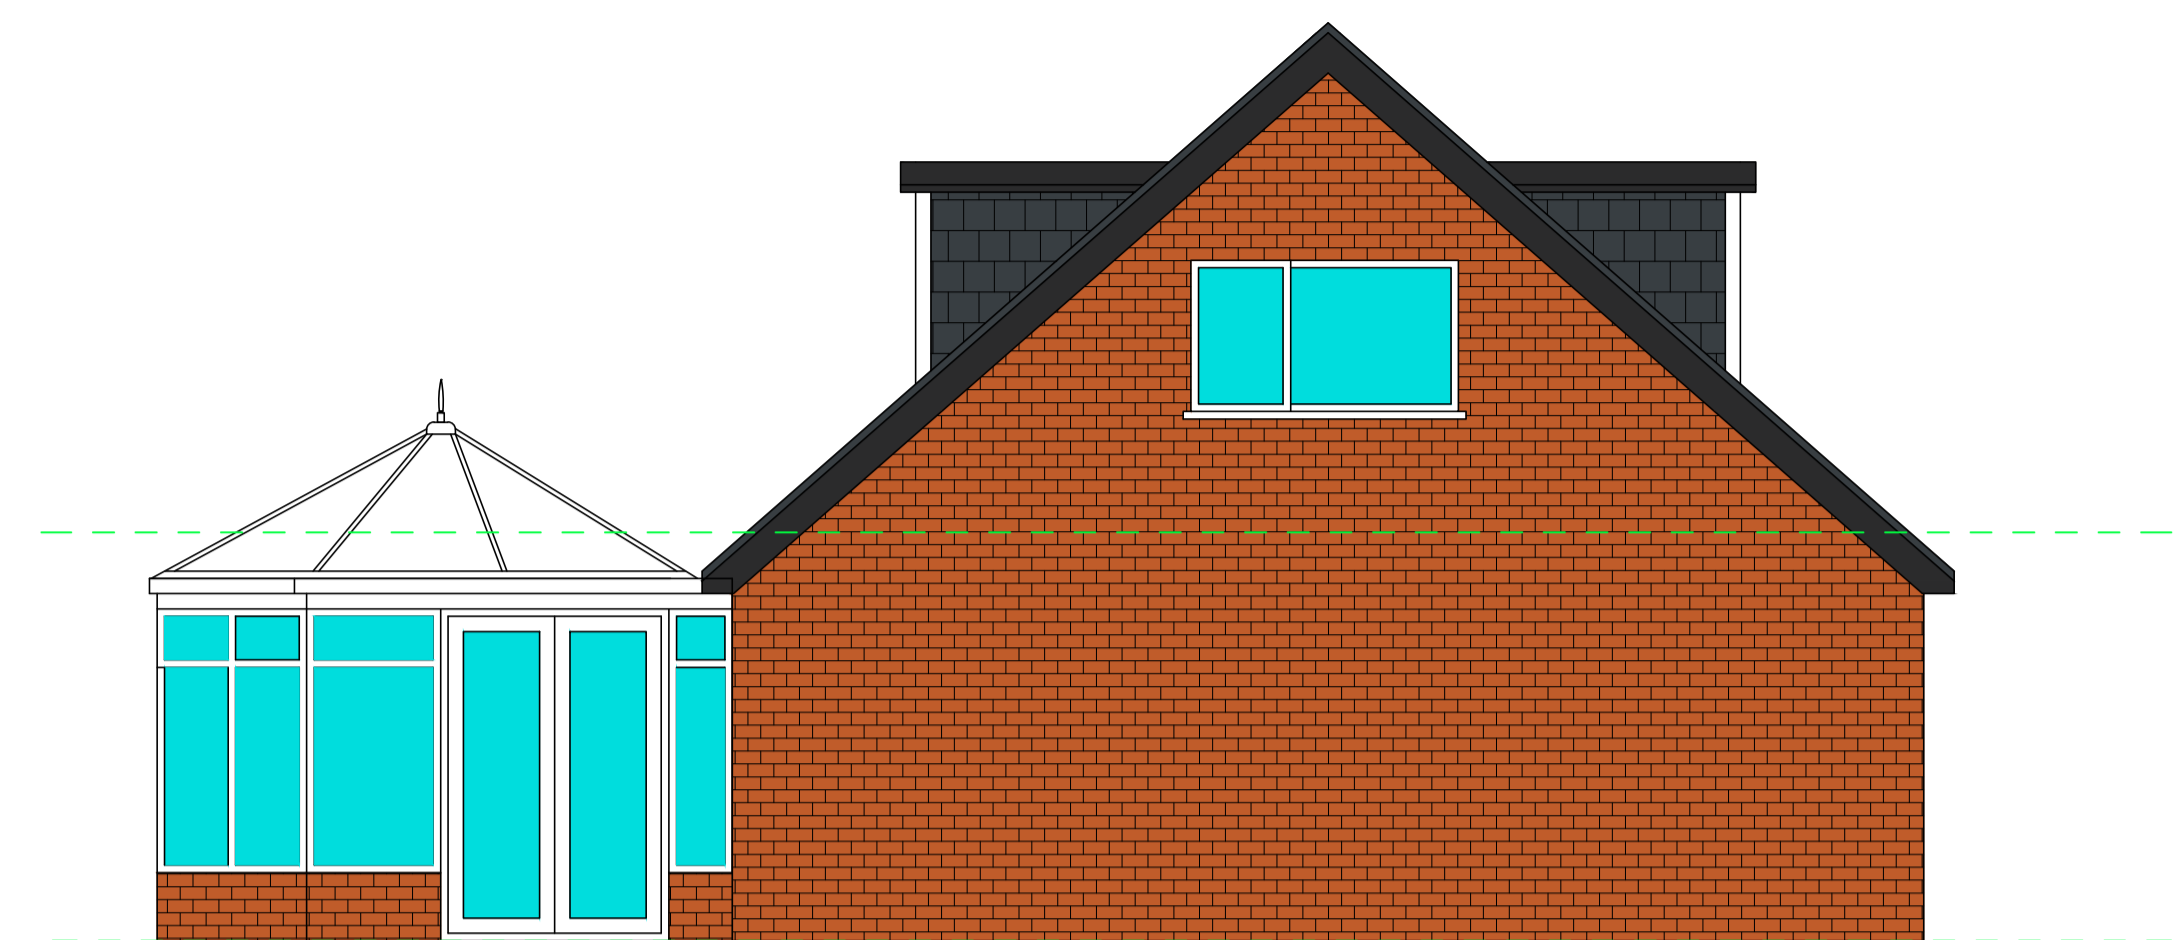


**EXISTING SIDE ELEVATION**

SCALE - 1:50 @ A1

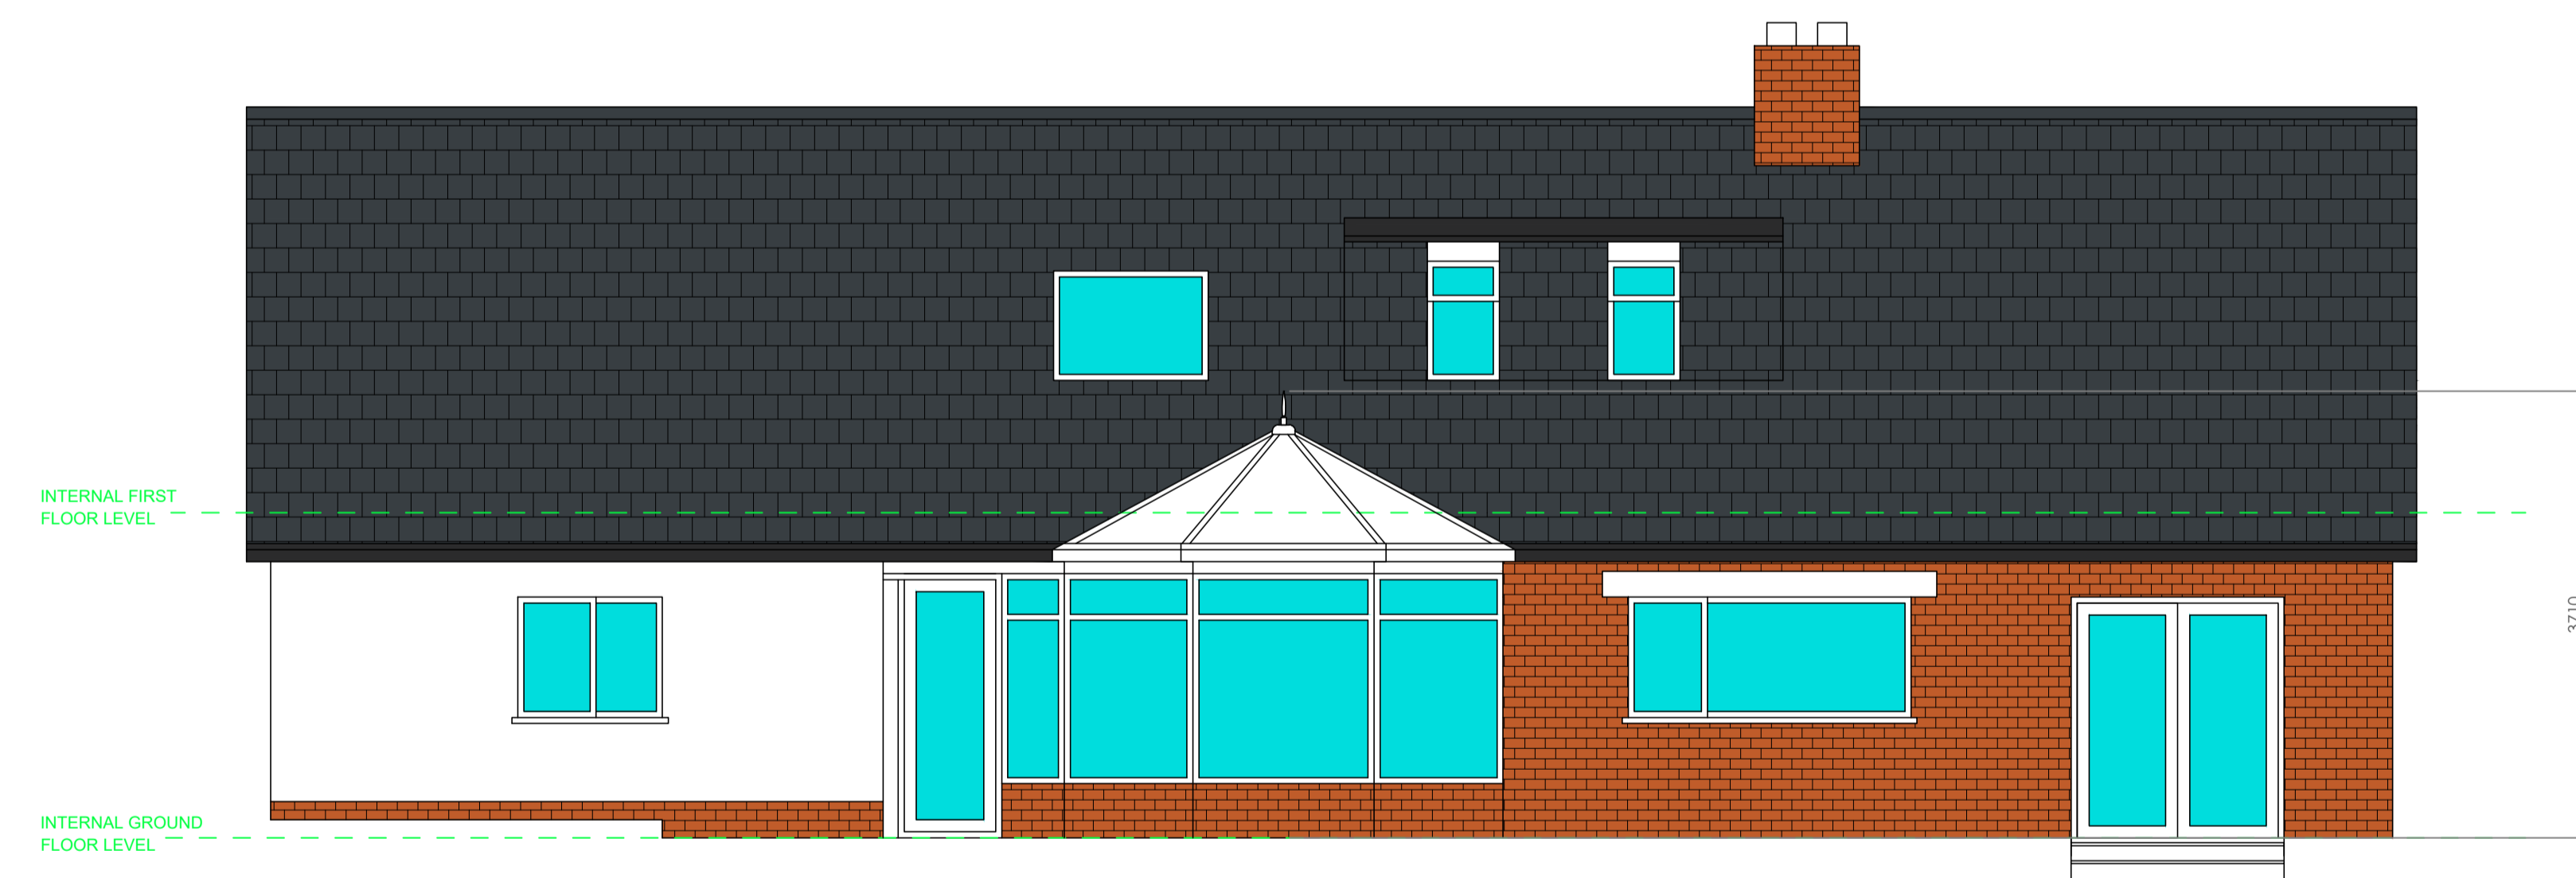

**EXISTING REAR ELEVATION**

SCALE - 1:50 @ A1

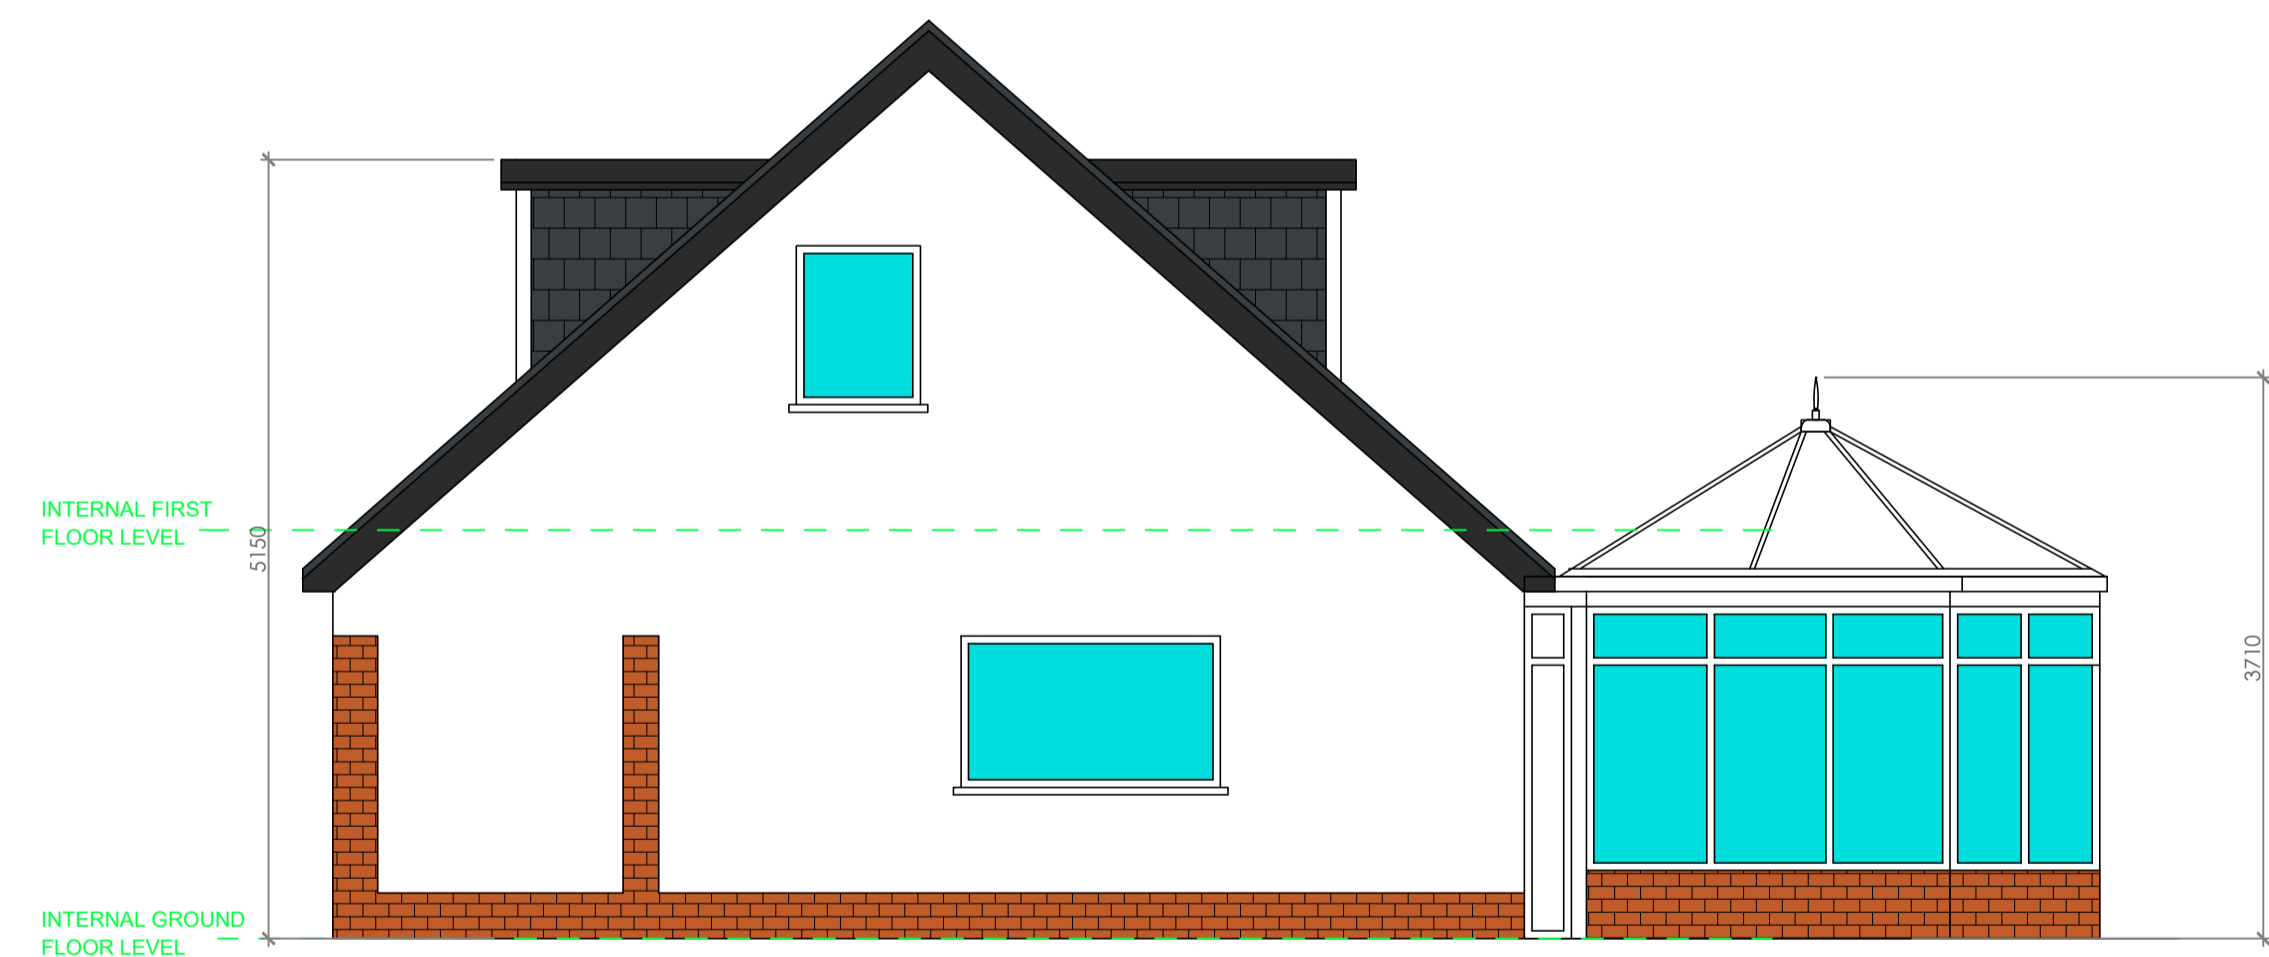

**EXISTING SIDE ELEVATION**

SCALE - 1:50 @ A1

Address	
<b>THE ACRES BARROW</b>	

drawing title		
EXISTING ELEVATIONS		
drawn by	date	
JL	05/10/25	
scale	Drawing no.	revision
1:50 @ A1	2025/02	----



rev	date	description