



**PROPOSED GROUND FLOOR PLAN**  
SCALE - 1:50 @ A1

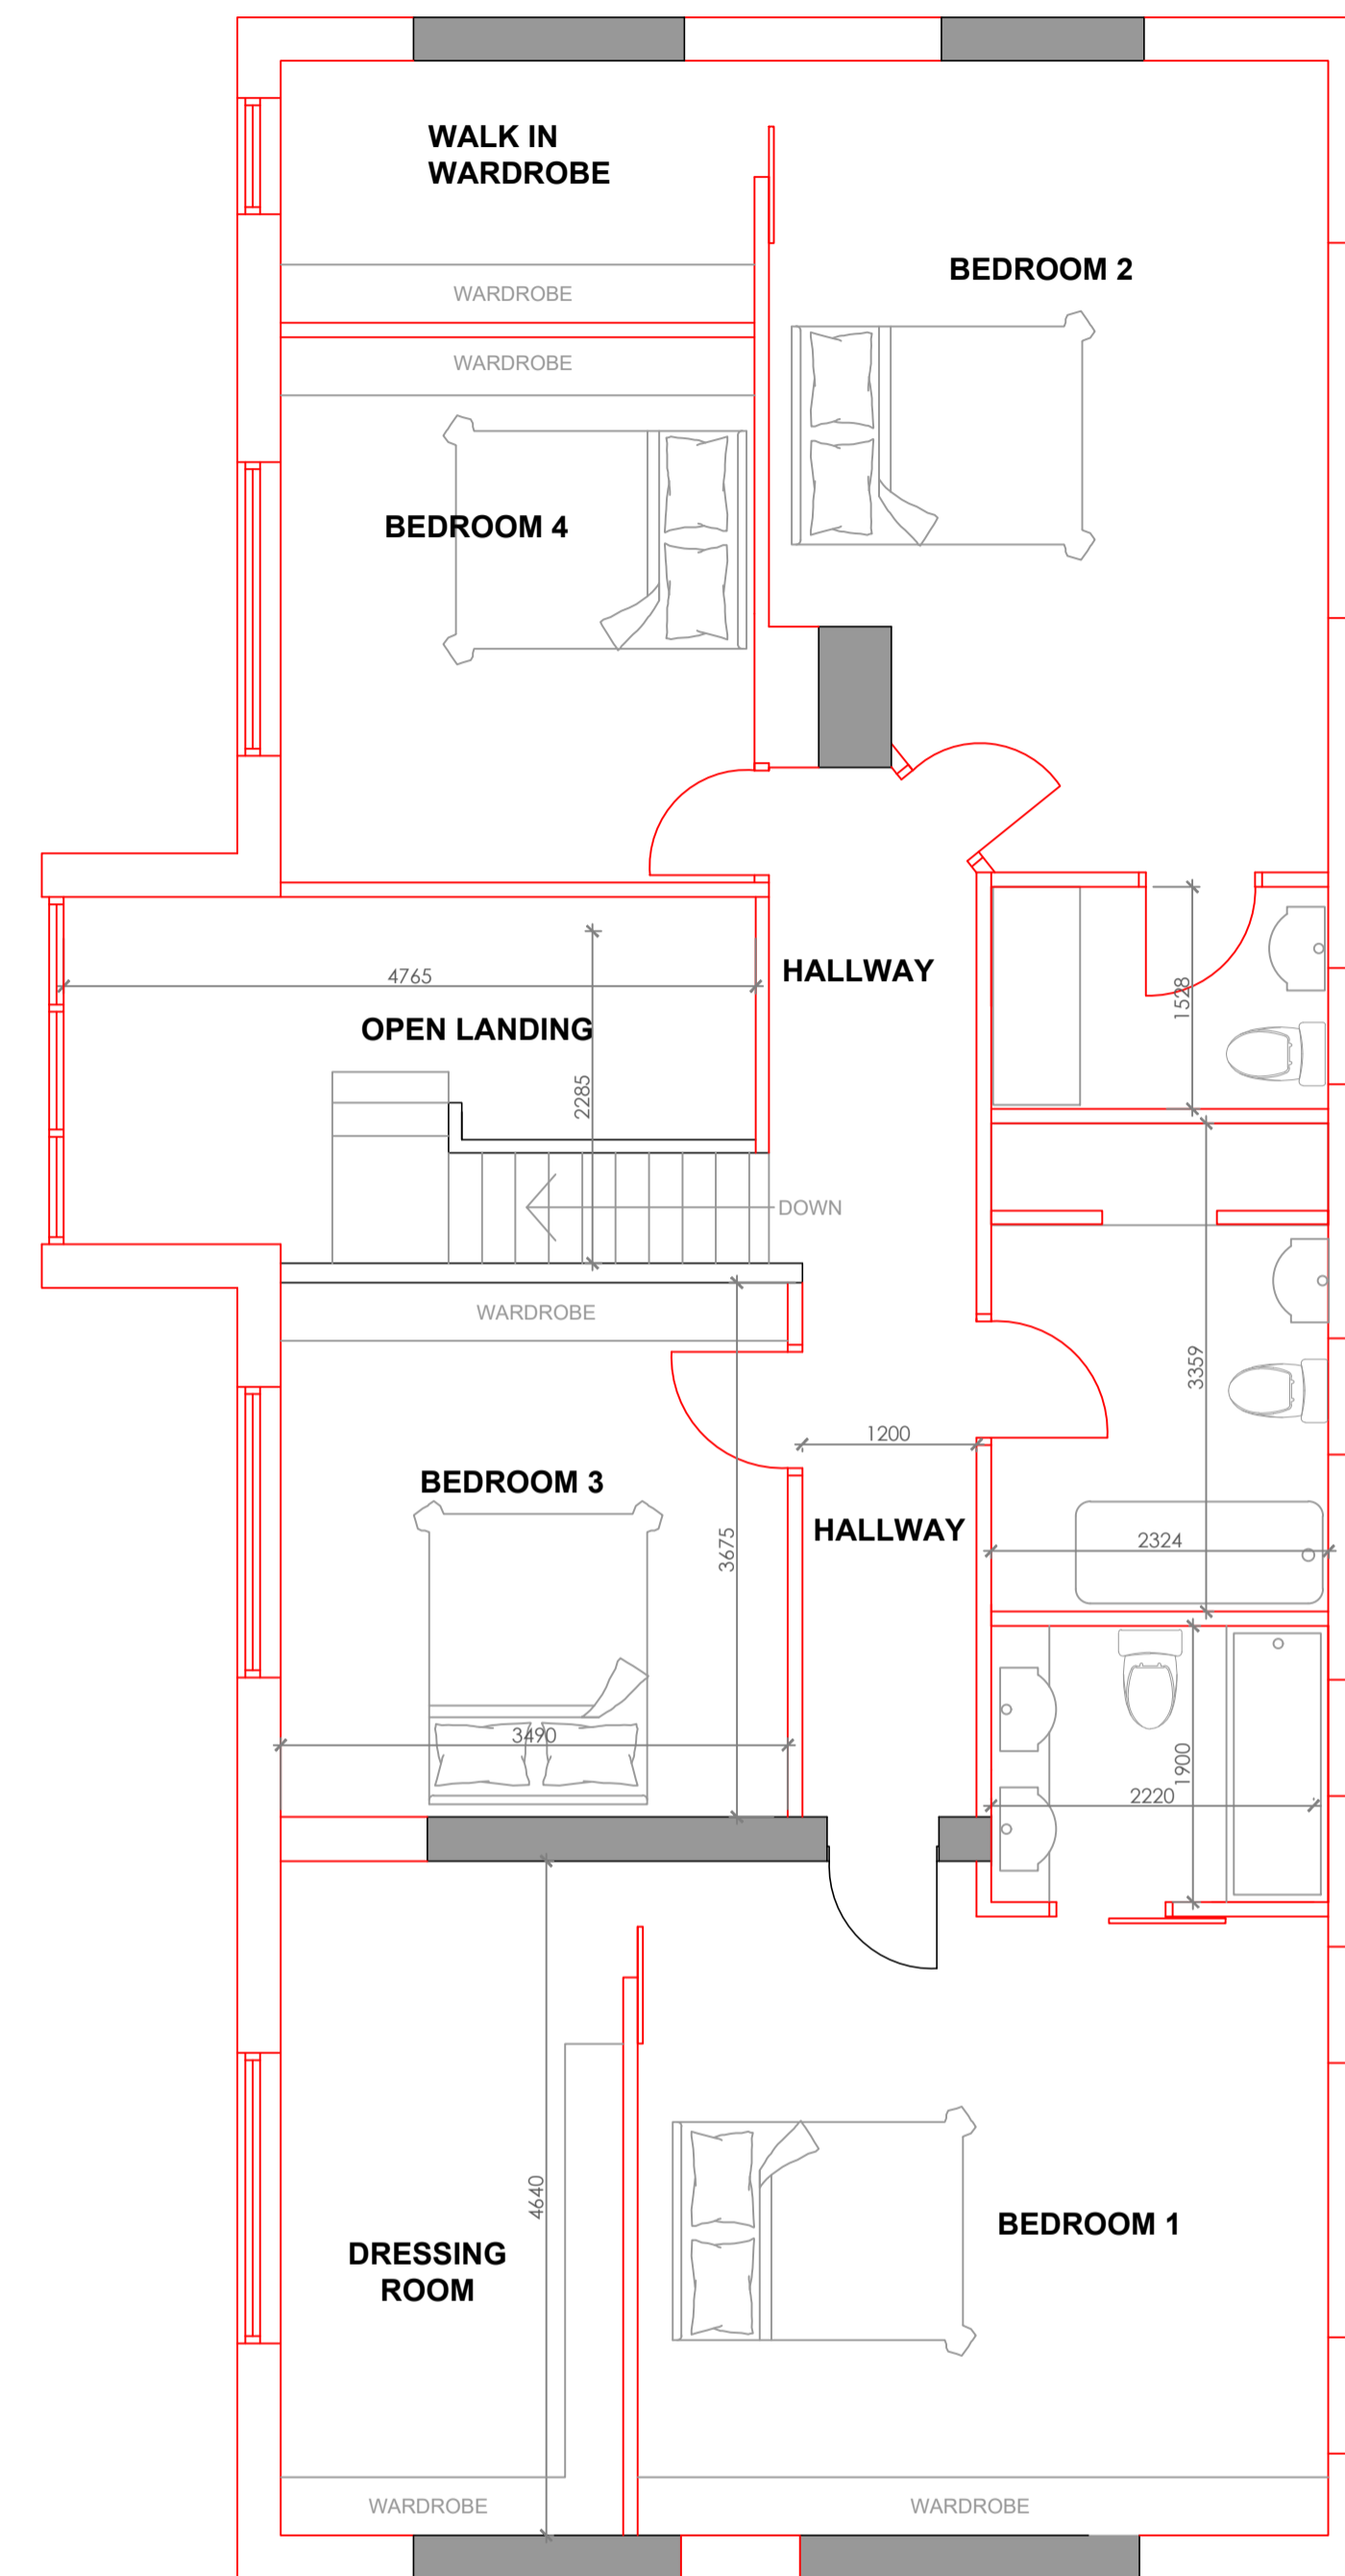

**PROPOSED FIRST FLOOR PLAN**  
SCALE - 1:50 @ A1

Address  
**THE ACRES  
BARROW**

drawing title <b>PROPOSED GROUND &amp; FIRST FLOOR PLAN</b>		
drawn by JL	date 05/10/25	
scale 1:50 @ A1	Drawing no. 2025/03	revision B

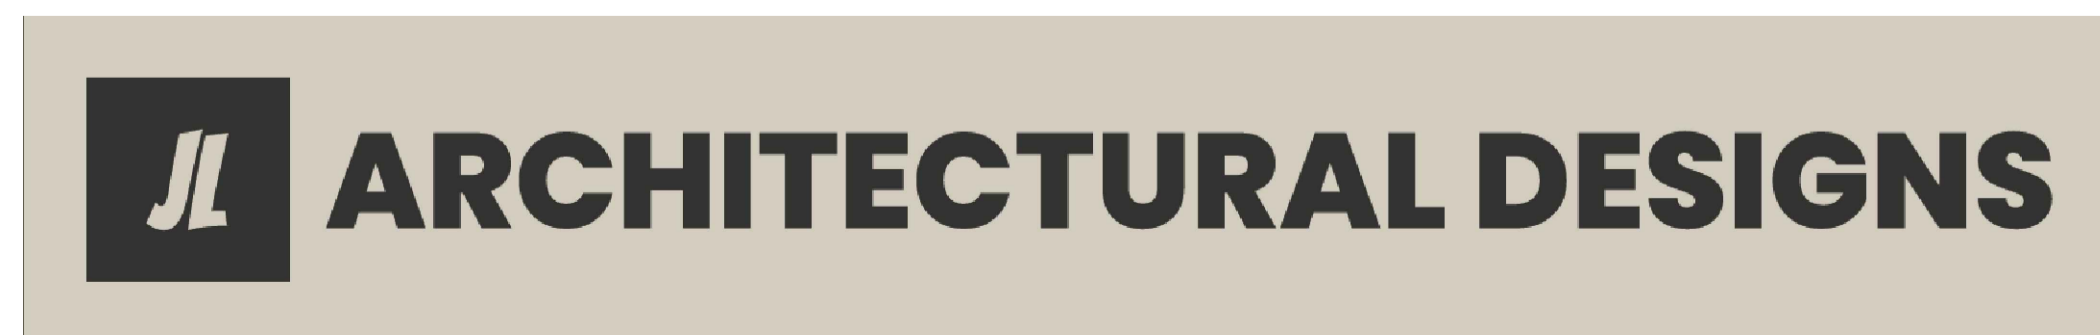

rev	date	description
B	08-12-25	Conservatory knocked down and replaced with new extension
A	14-11-25	Layout altered as per client request

LINE TYPE KEY	
	DENOTES ELEMENTS TO BE DEMOLISHED
	DENOTES ASSUMED DRAINAGE RUN
	DENOTES HIGH LEVEL ELEMENTS
	DENOTES NEW ELEMENTS