





PROPOSED FRONT ELEVATION
SCALE - 1:50 @ A1

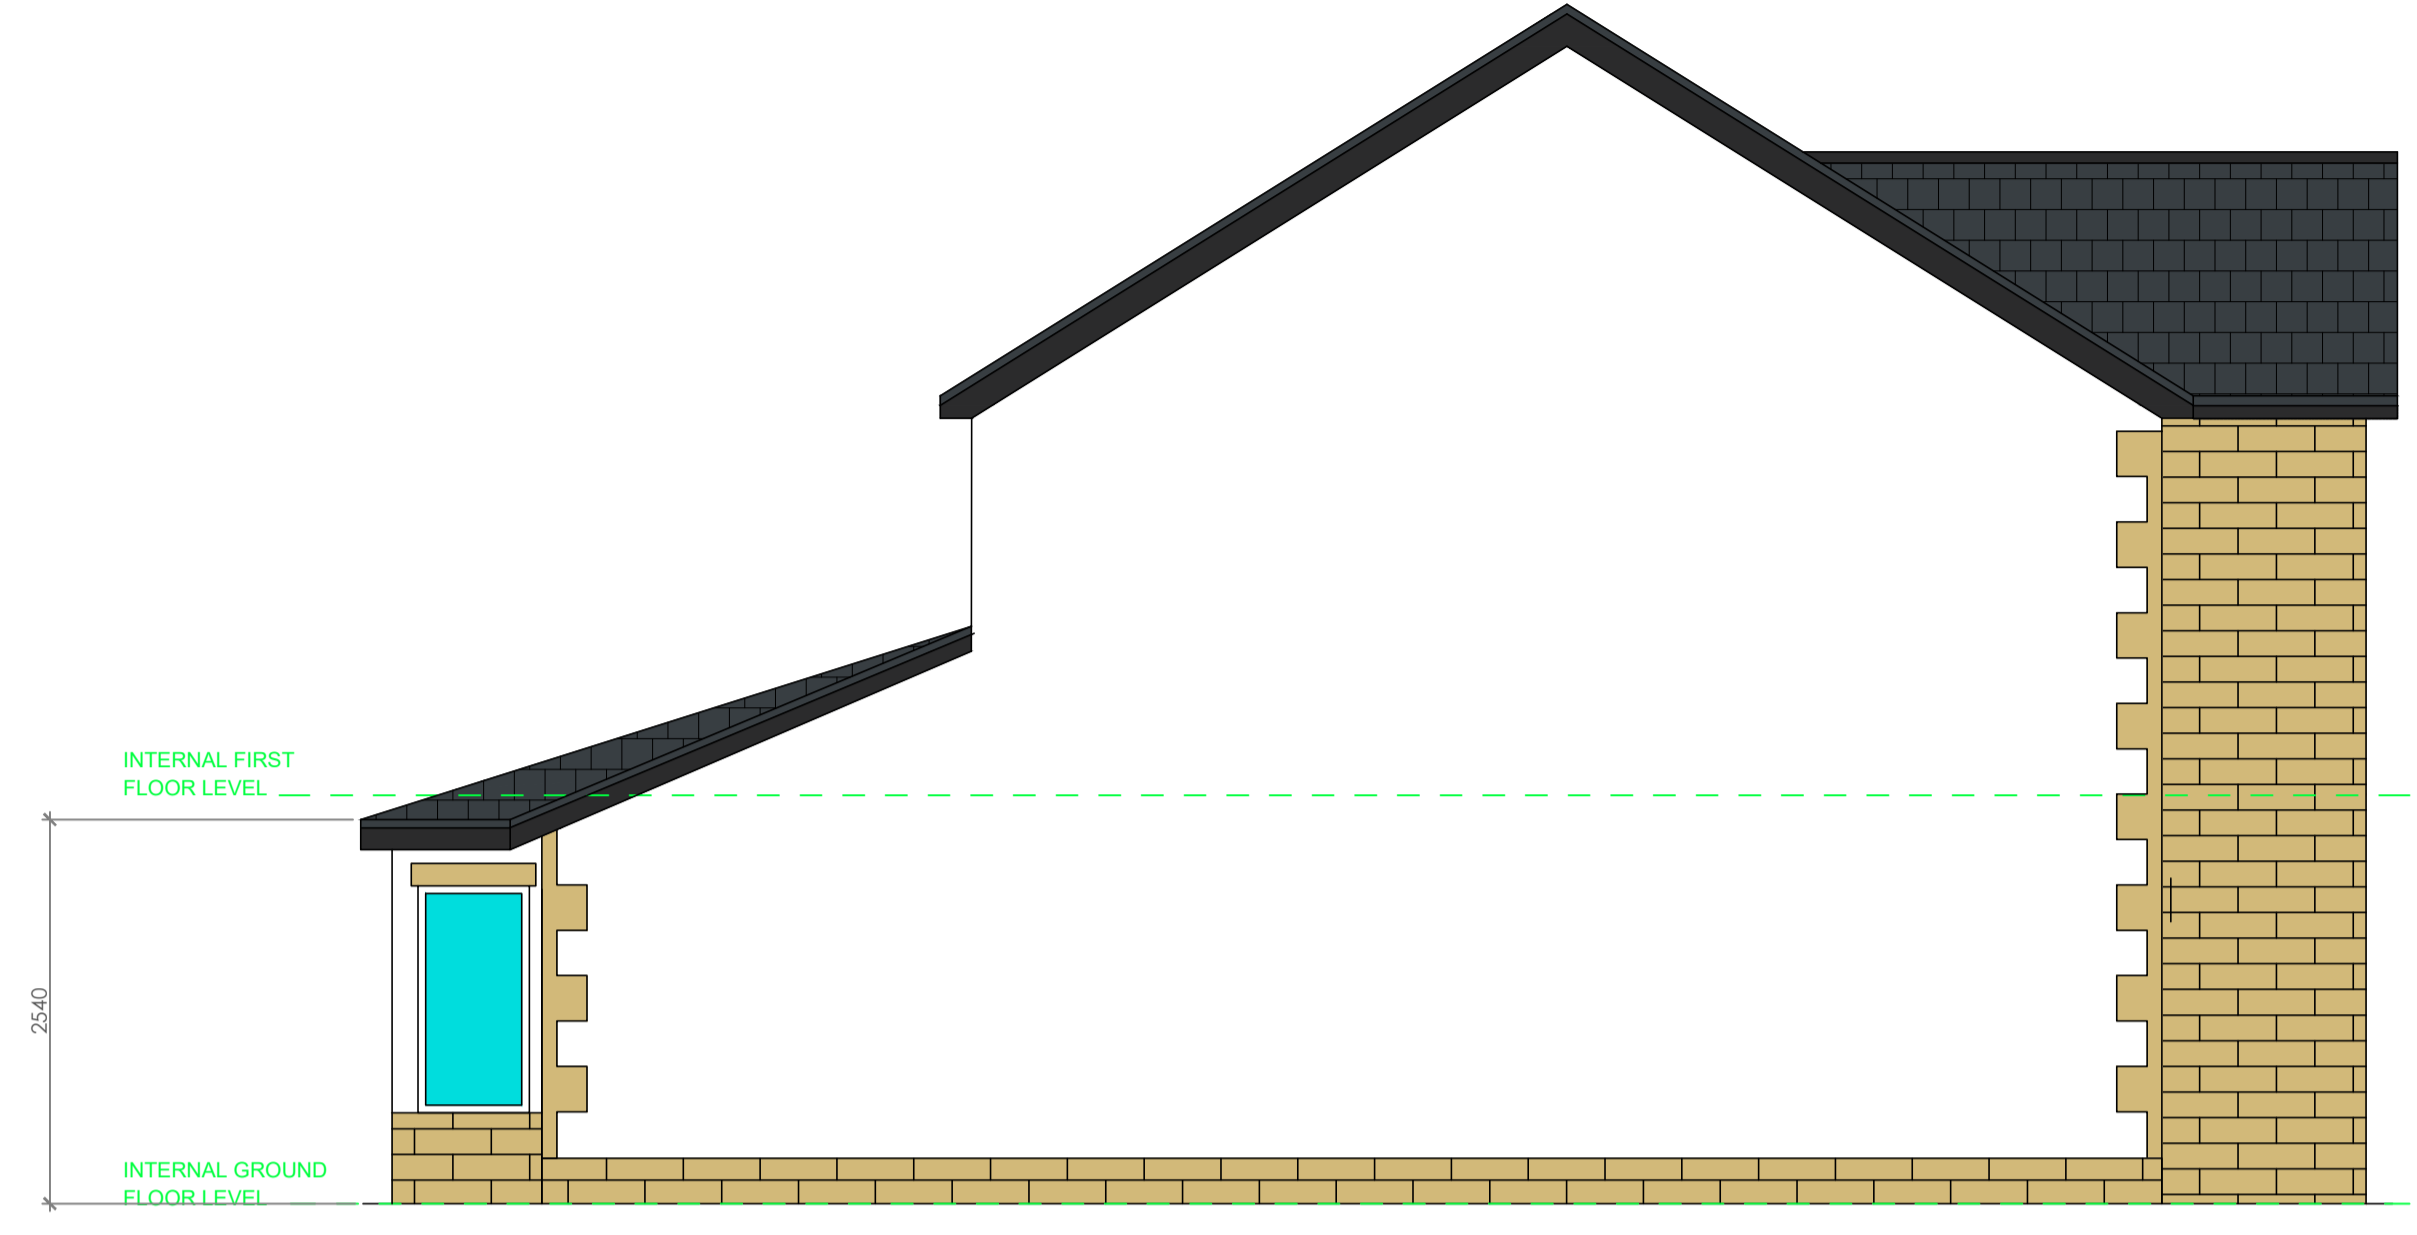

PROPOSED SIDE ELEVATION
SCALE - 1:50 @ A1




PROPOSED REAR ELEVATION
SCALE - 1:50 @ A1

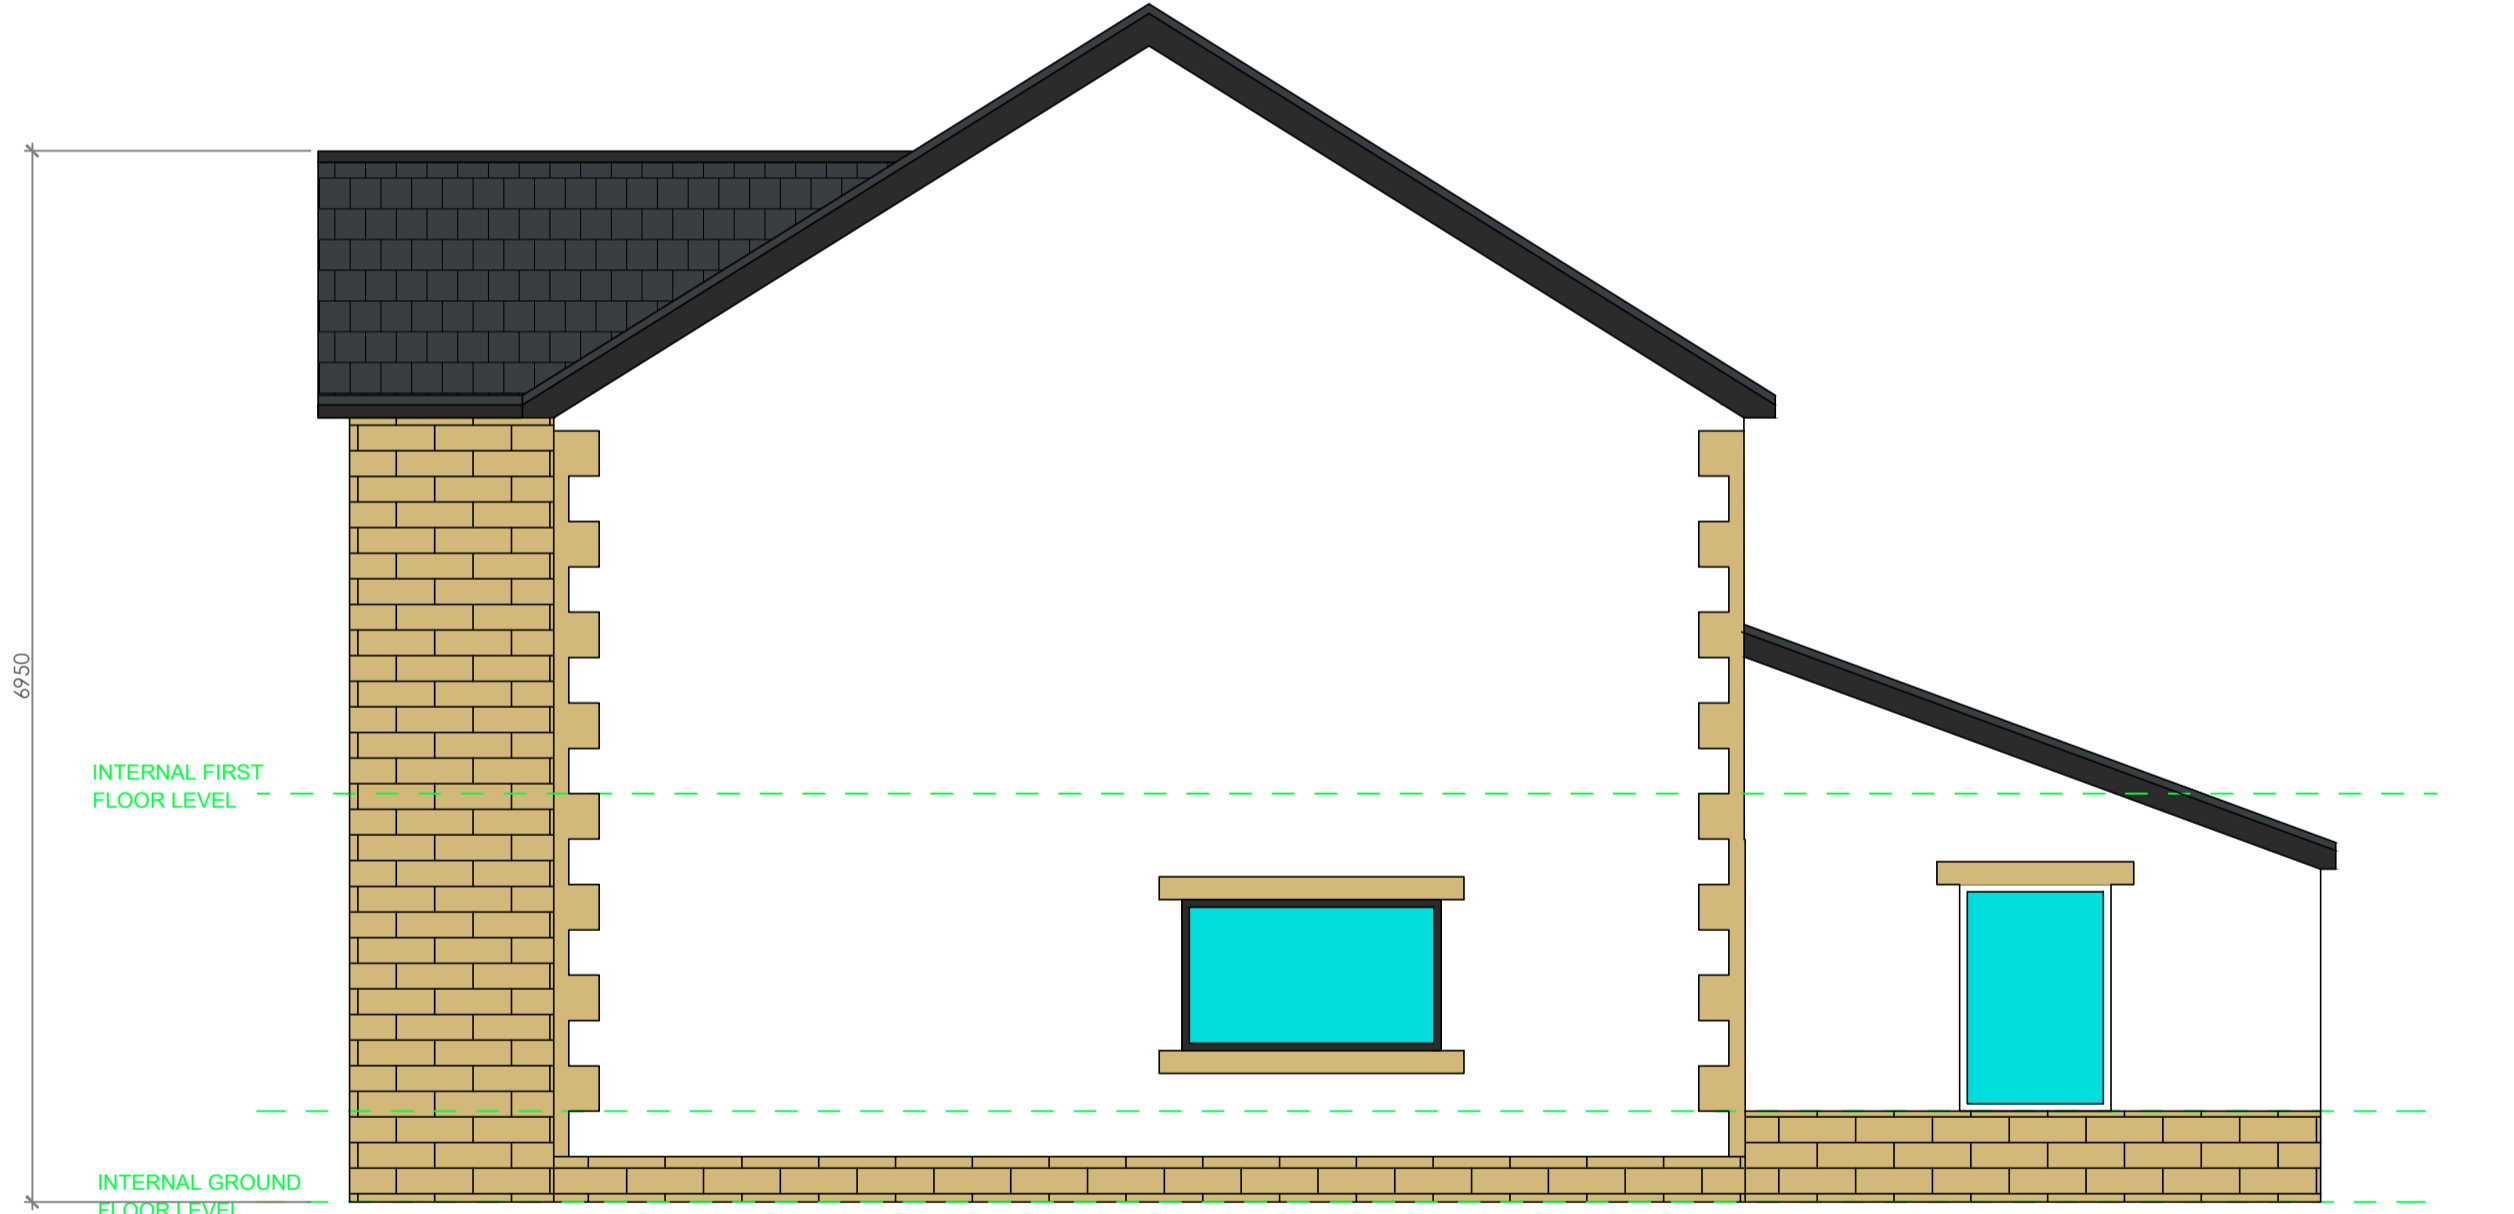

PROPOSED SIDE ELEVATION
SCALE - 1:50 @ A1

Address
**THE ACRES
BARROW**

drawing title PROPOSED ELEVATIONS			
drawn by JL	date 05/10/25		
scale 1:50 @ A1	Drawing no. 2025/04	revision C	

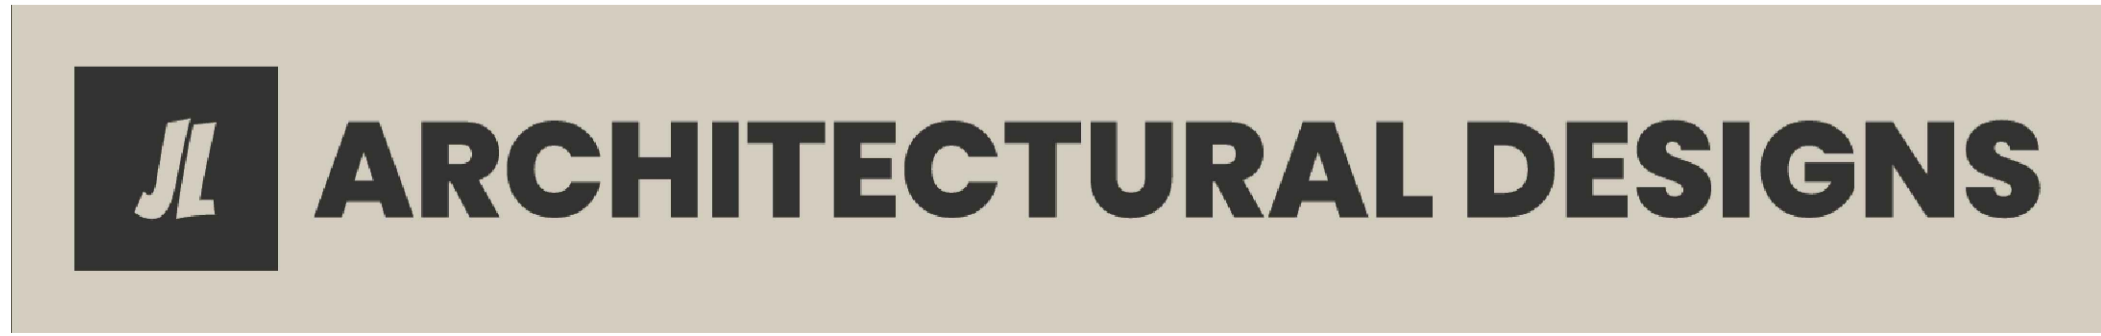

rev	date	description
C	08-12-25	Stone cills updated
B	08-12-25	Conservatory knocked down and replaced with new extension
A	14-11-25	Stone exterior and stone cills shown. Front porch added as per Clients comments