



EXISTING GROUND FLOOR PLAN
SCALE - 1:50 @ A1

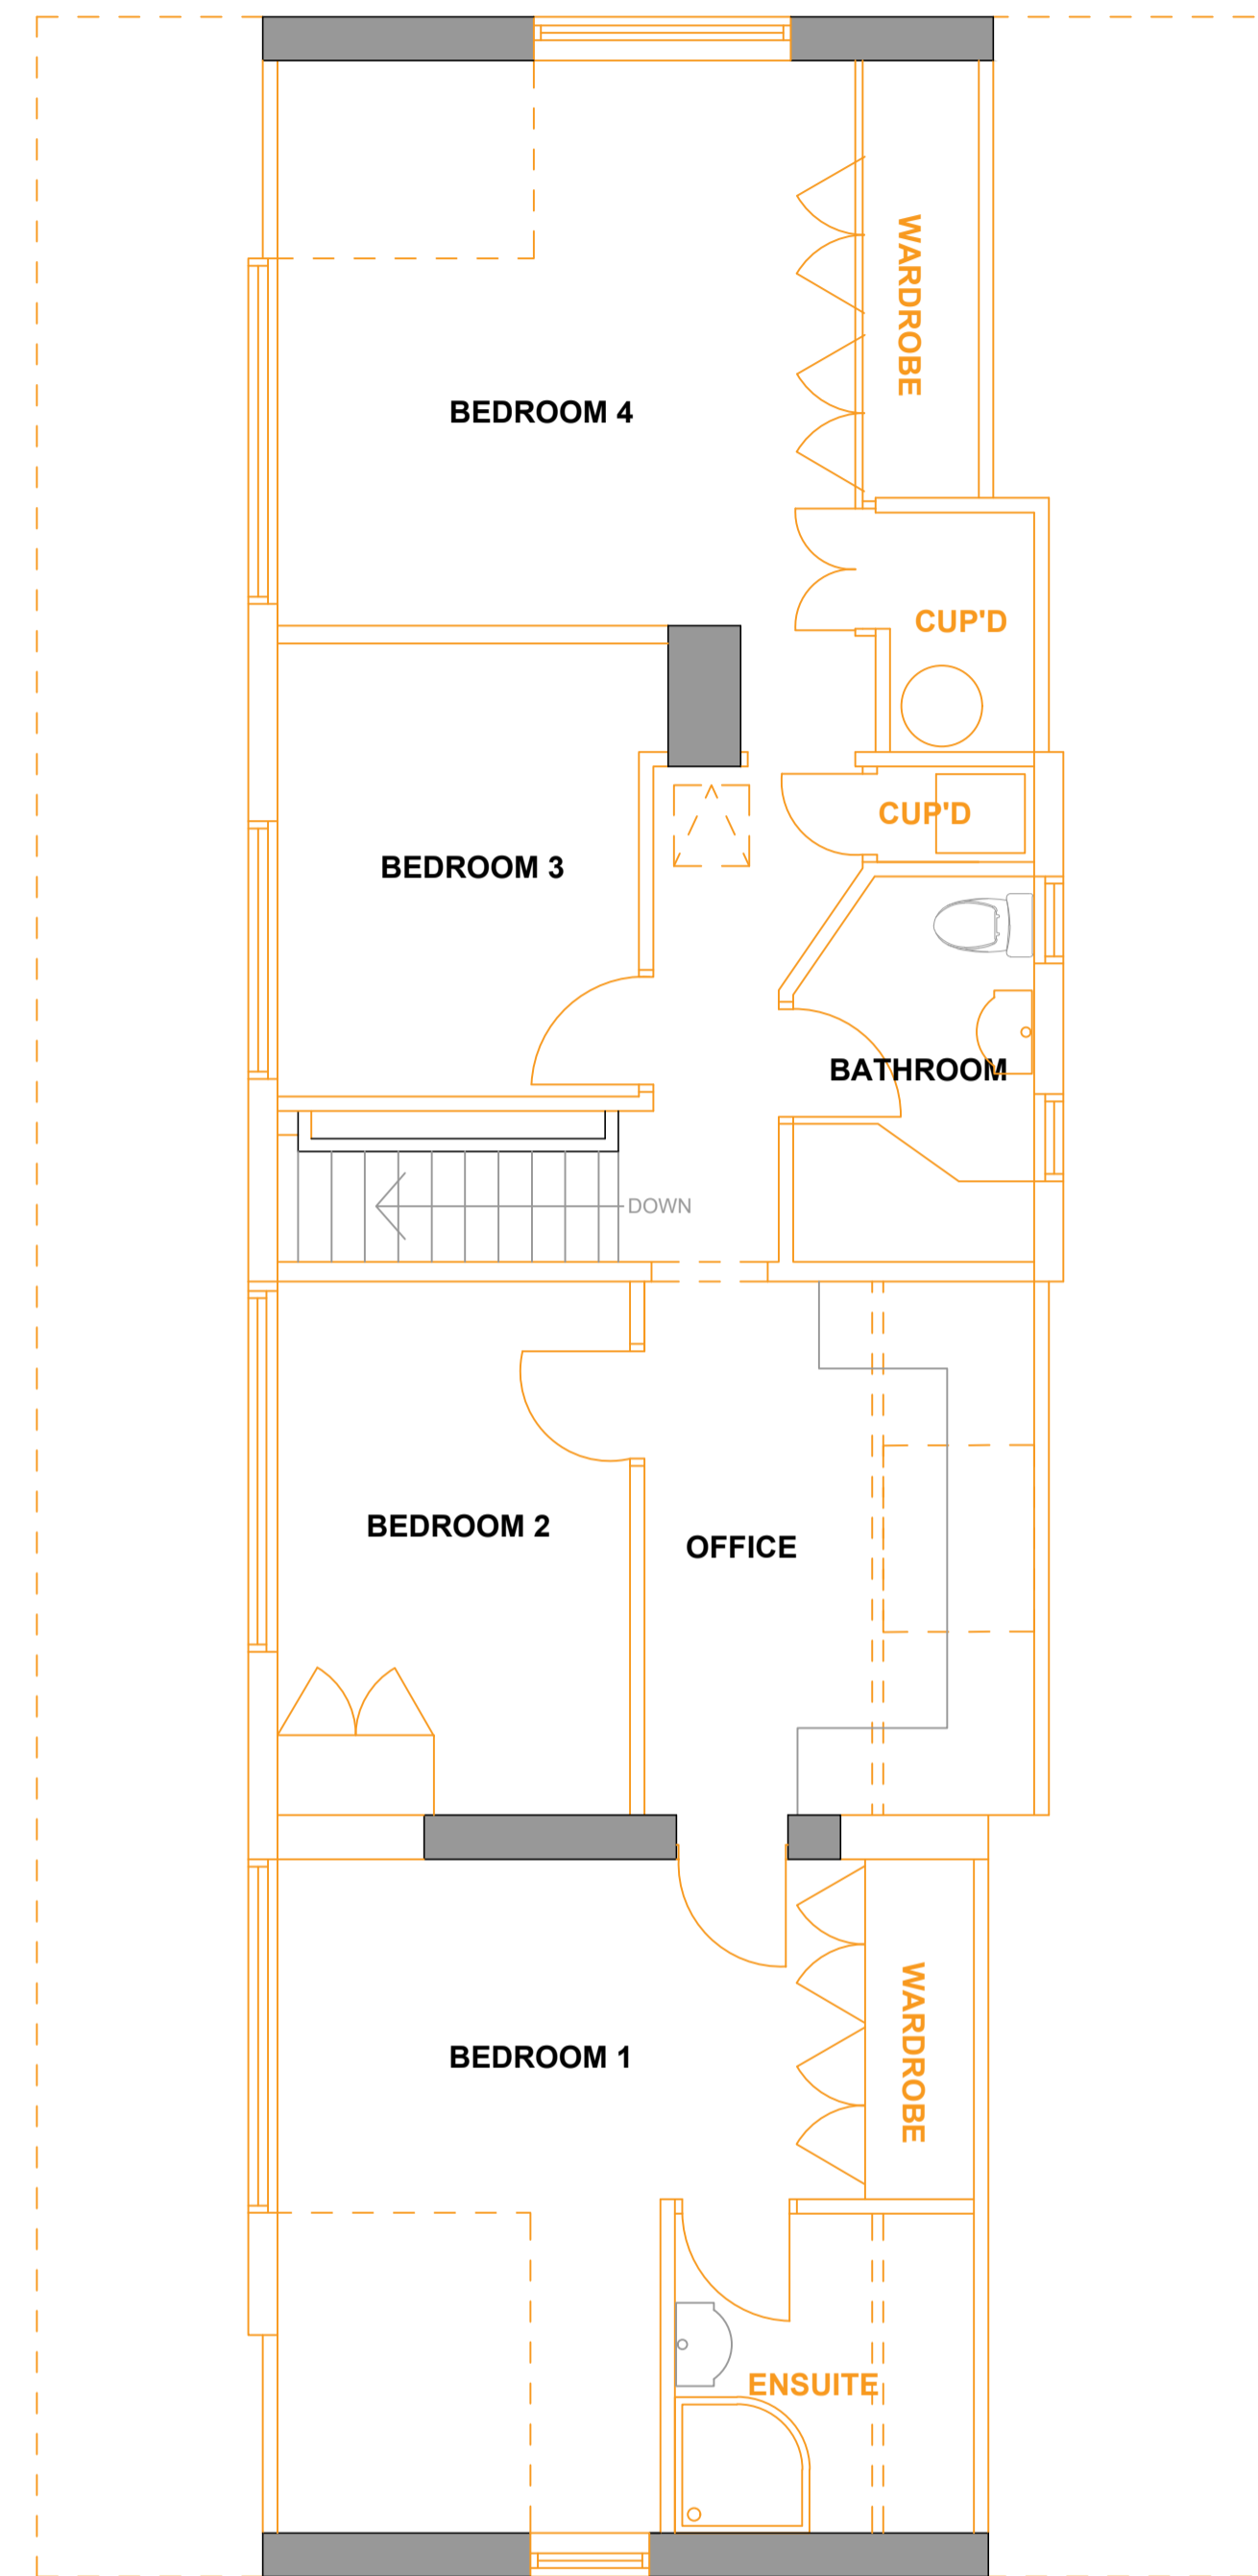

EXISTING FIRST FLOOR PLAN
SCALE - 1:50 @ A1

Address
**THE ACRES
BARROW**

drawing title EXISTING GROUND & FIRST FLOOR DEMOLITION PLAN		
drawn by JL	date 05/10/25	
scale 1:50 @ A1	Drawing no. 2025/01	revision ----

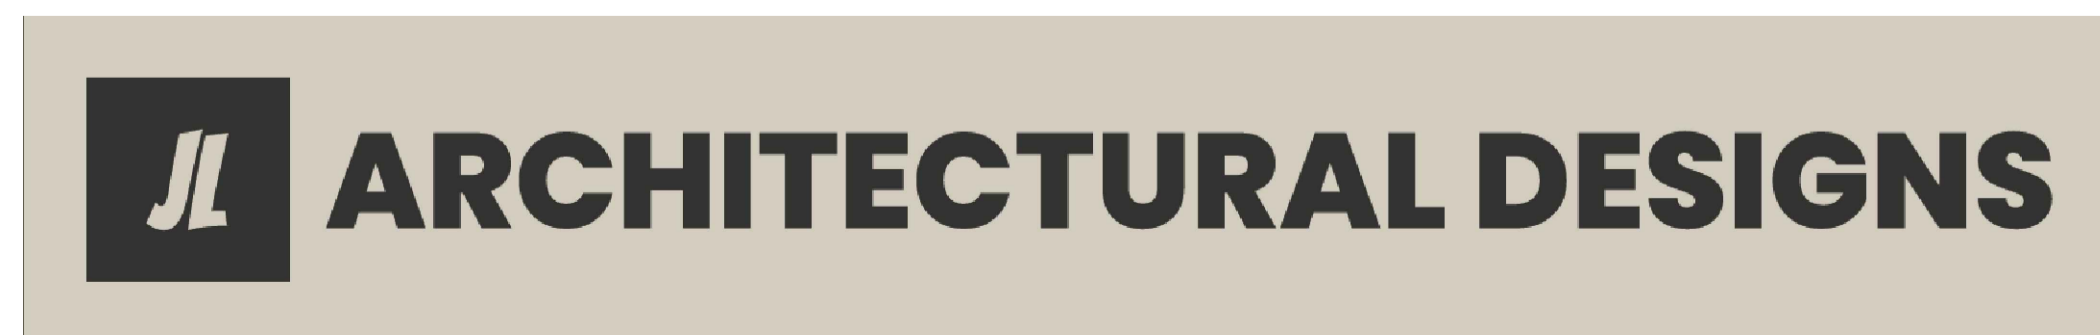

rev	date	description

LINE TYPE KEY

- DENOTES ELEMENTS TO BE DEMOLISHED
- DENOTES ASSUMED DRAINAGE RUN
- DENOTES HIGH LEVEL ELEMENTS
- DENOTES NEW ELEMENTS