



EXISTING SITE PLAN

scale - 1:500 @ A3

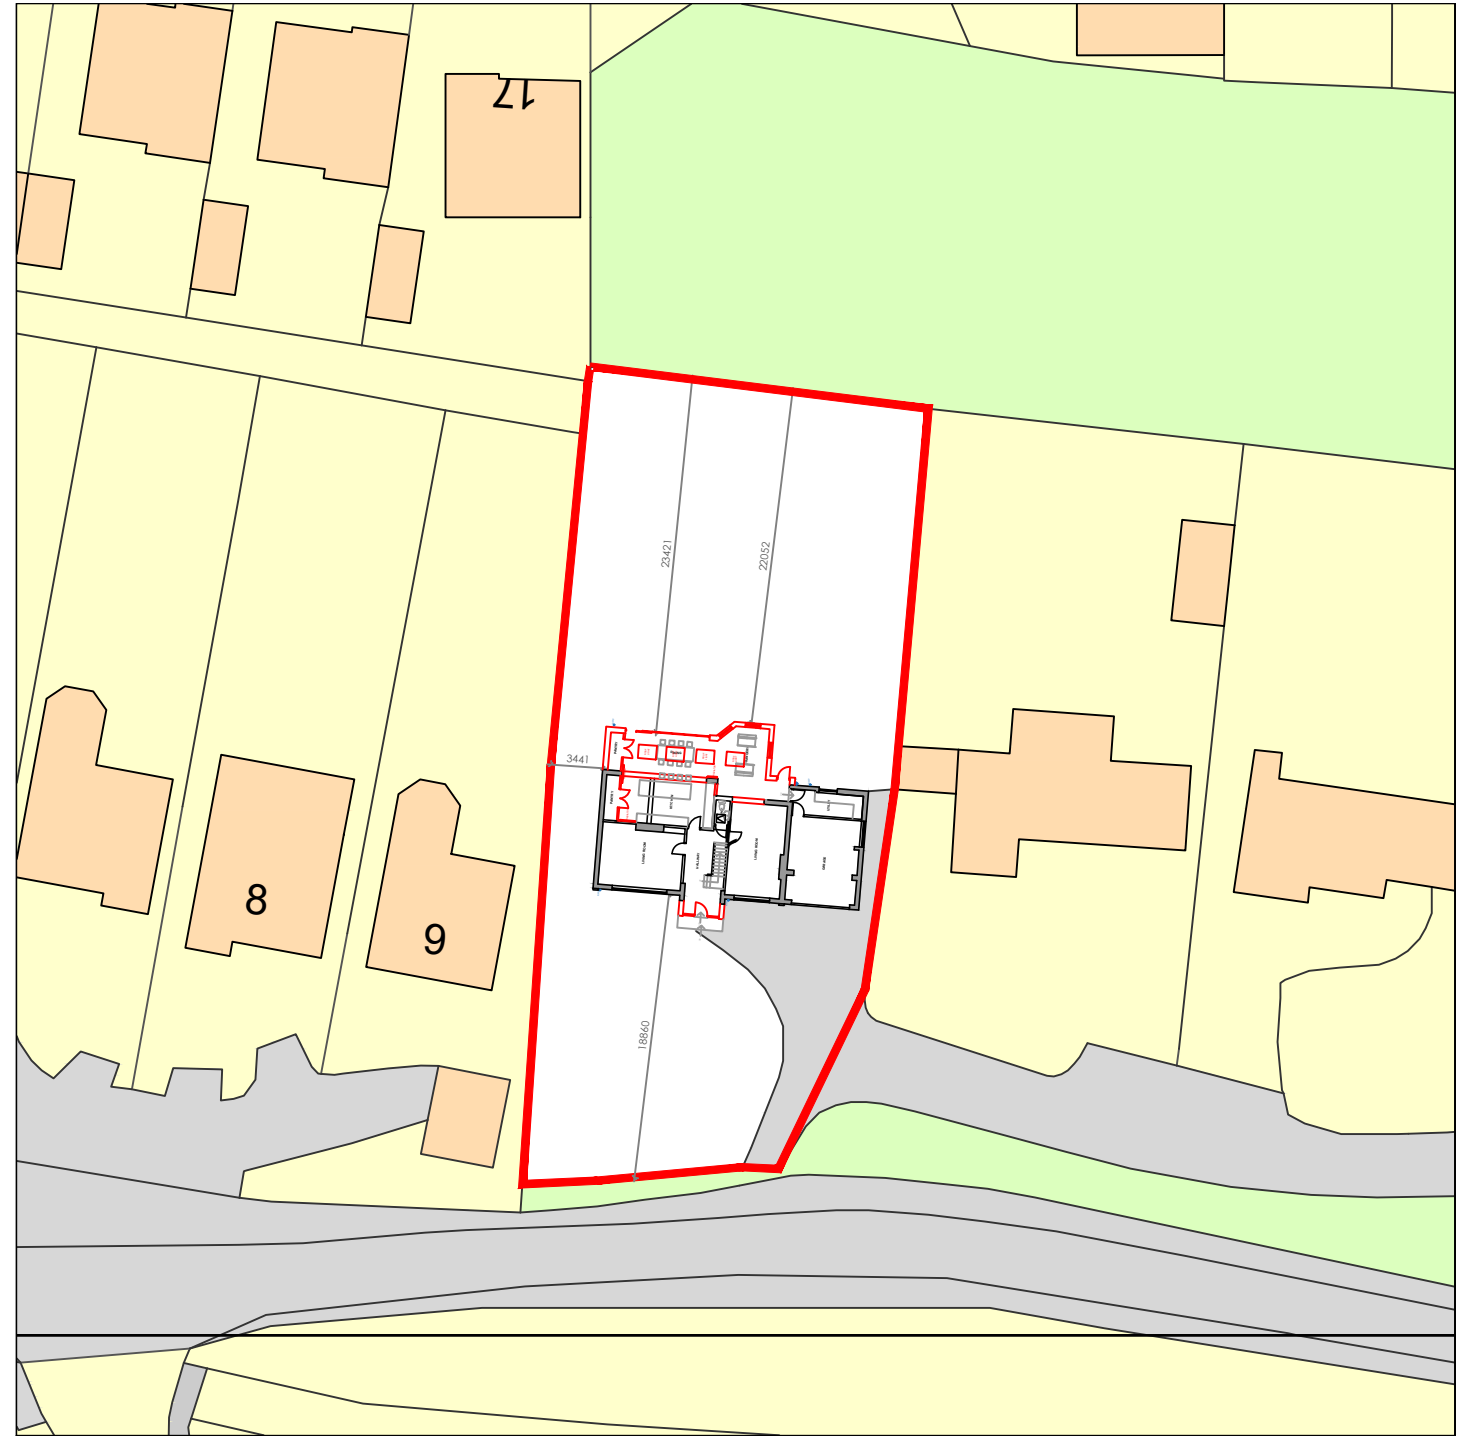

PROPOSED SITE PLAN

scale - 1:500 @ A3

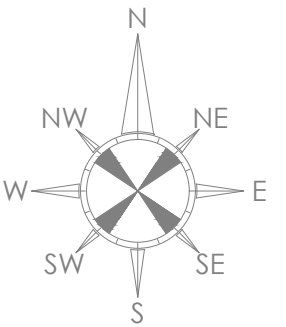

| | |
|-------------------------|--|
| Address | |
| THE ACRES BARROW | |

| | | |
|---------------------------------|-------------|----------|
| drawing title | | |
| EXISTING AND PROPOSED SITE PLAN | | |
| drawn by | date | |
| JL | 12/01/26 | |
| scale | Drawing no. | revision |
| 1:500 @ A3 | 2025/06 | ---- |



| rev | date | description |
|-----|------|-------------|
| | | |