




PROPOSED FRONT ELEVATION

SCALE - 1:50 @ A1

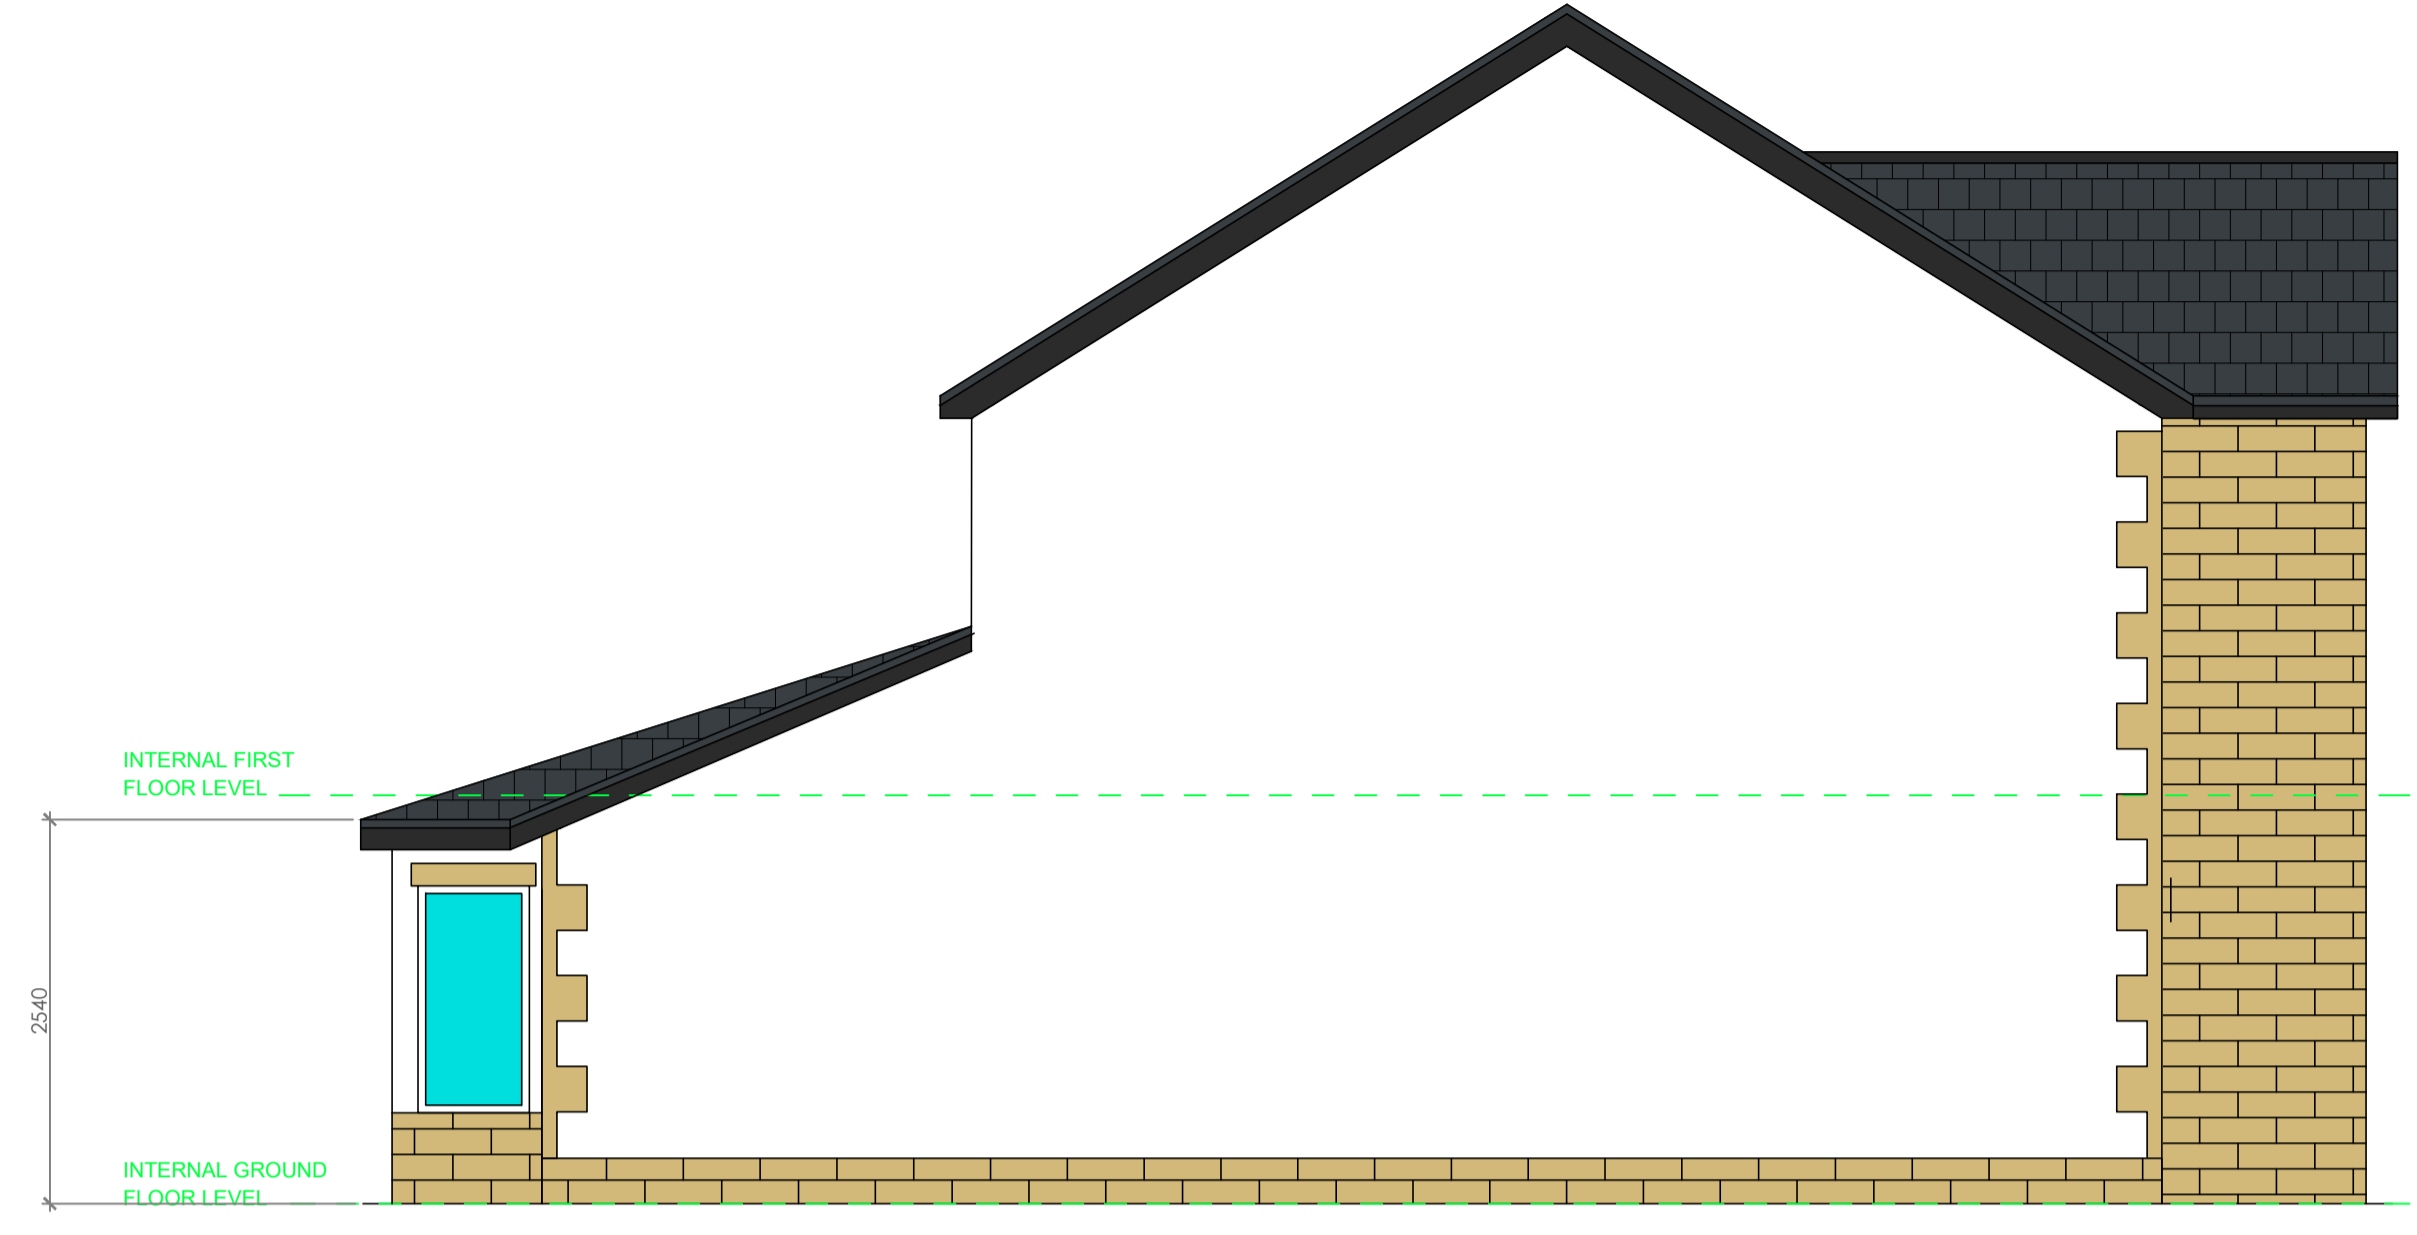


PROPOSED SIDE ELEVATION

SCALE - 1:50 @ A1



PROPOSED REAR ELEVATION

SCALE - 1:50 @ A1

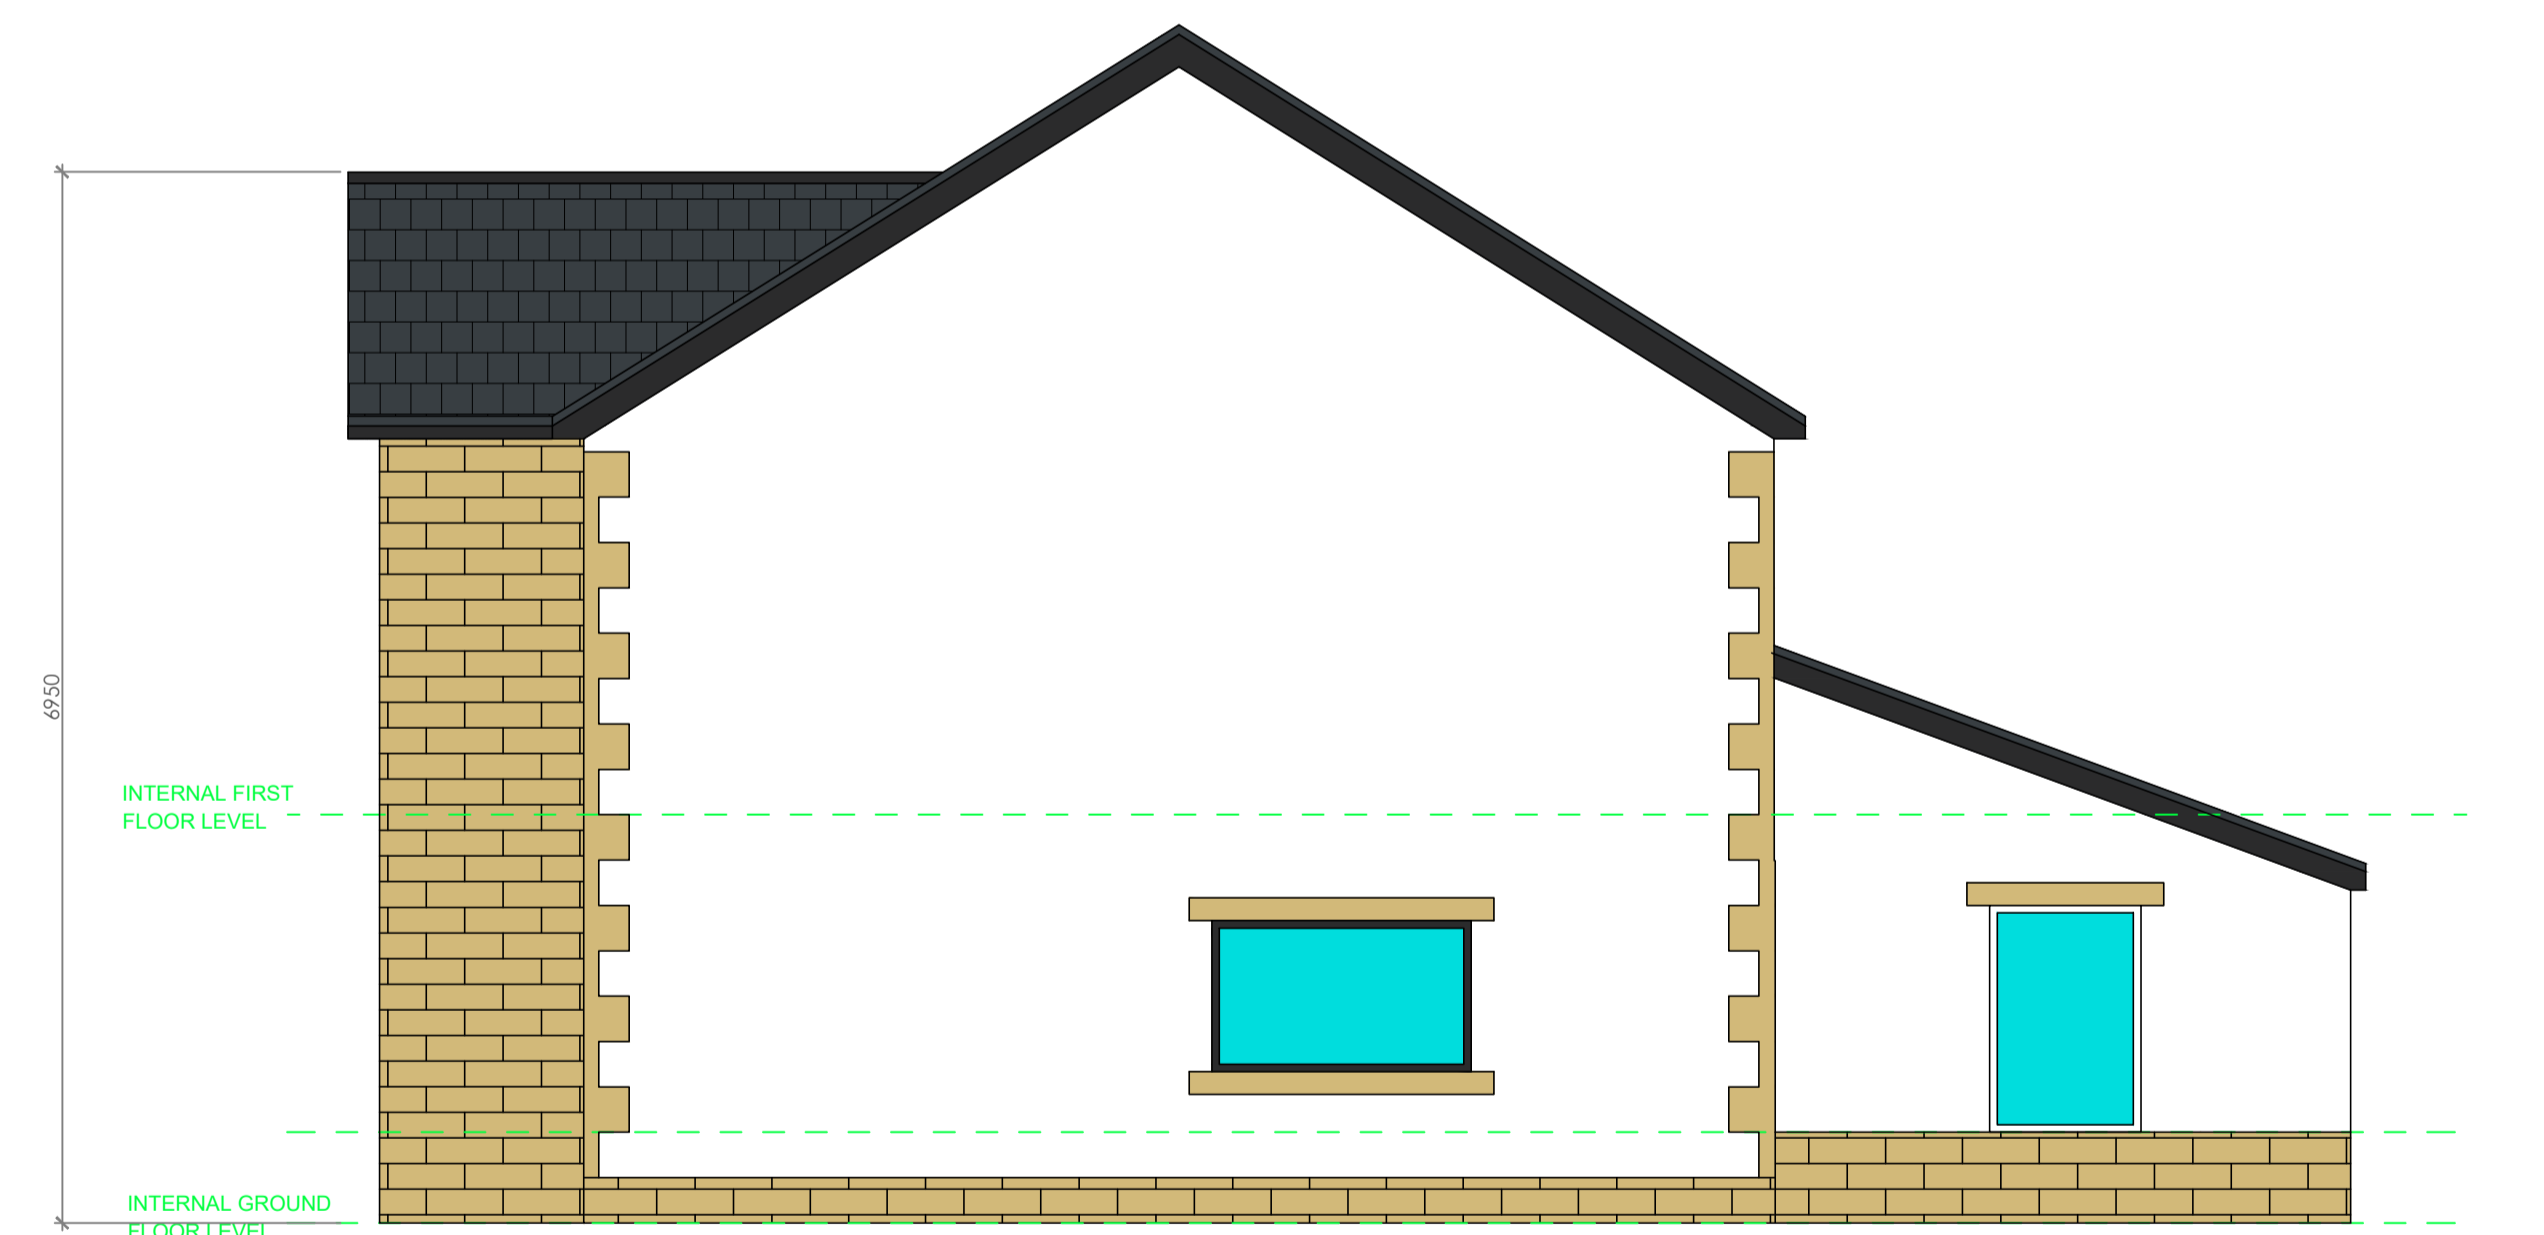

PROPOSED SIDE ELEVATION

SCALE - 1:50 @ A1

Address
**THE ACRES
BARROW**

drawing title PROPOSED ELEVATIONS		
drawn by JL	date 05/10/25	
scale 1:50 @ A1	Drawing no. 2025/04	revision D



rev	date	description
E	29-03-26	Sky lights to ensuite, length of windows increased to bedroom 1 and 1 window to bedroom 2
D	19-03-26	sky light reduced to 3No. and bedroom 1 window changed to 2 single windows
C	08-12-25	Stone cills updated
B	08-12-25	Conservatory knocked down and replaced with new extension
A	14-11-25	Stone exterior and stone cills shown. Front porch added as per Clients comments