




LEFT ELEVATION

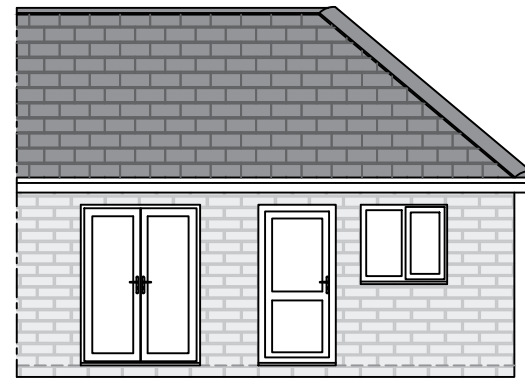

REAR ELEVATION

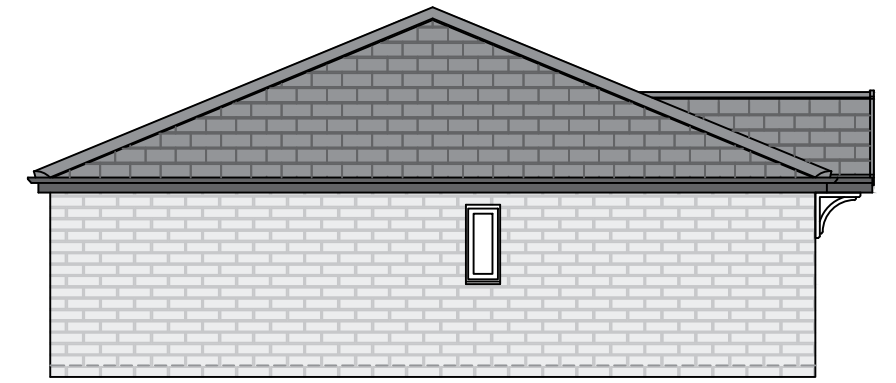


RIGHT ELEVATION

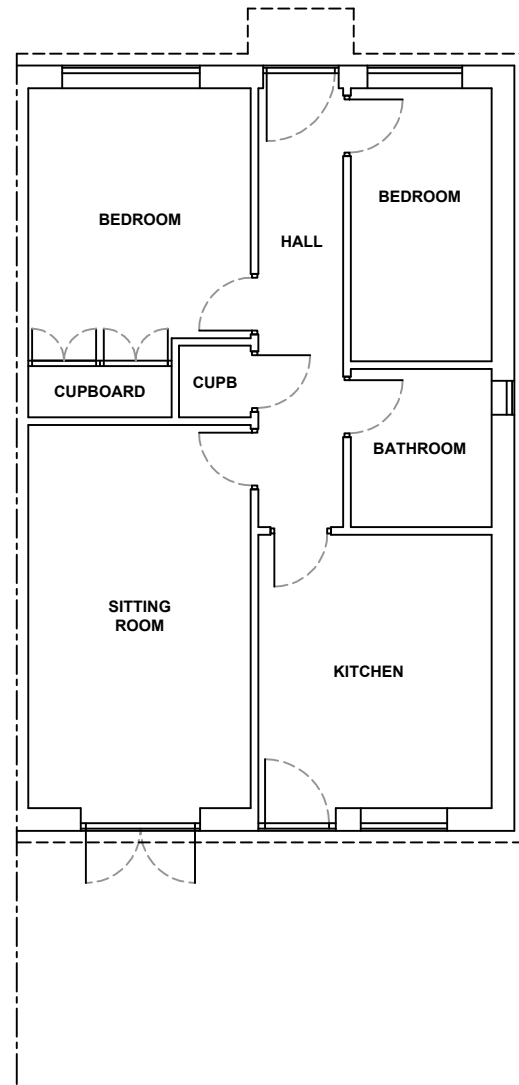

Notes:
Existing physical barrier to remain.

These drawings are the property of Anglian Home Improvements and must not be used, distributed, loaned or copied without the express permission of Anglian Home Improvements.
All dimensions are in millimetres (mm) unless noted otherwise.
Do not use for base laying purposes.

Produced on A3 paper

 

Rev.	Date	Description	Initials



V04 September 2024

Drawing title: Existing Plan and Elevations		
Contract No. : 900-17323	Page 1 of 2	
Proposed: Solid Panel Roof Extension at: 18 Parr Way Longridge Preston PR3 3DR		
Drawers initials: BN	Scale : 1:100	Date: 27/11/25