


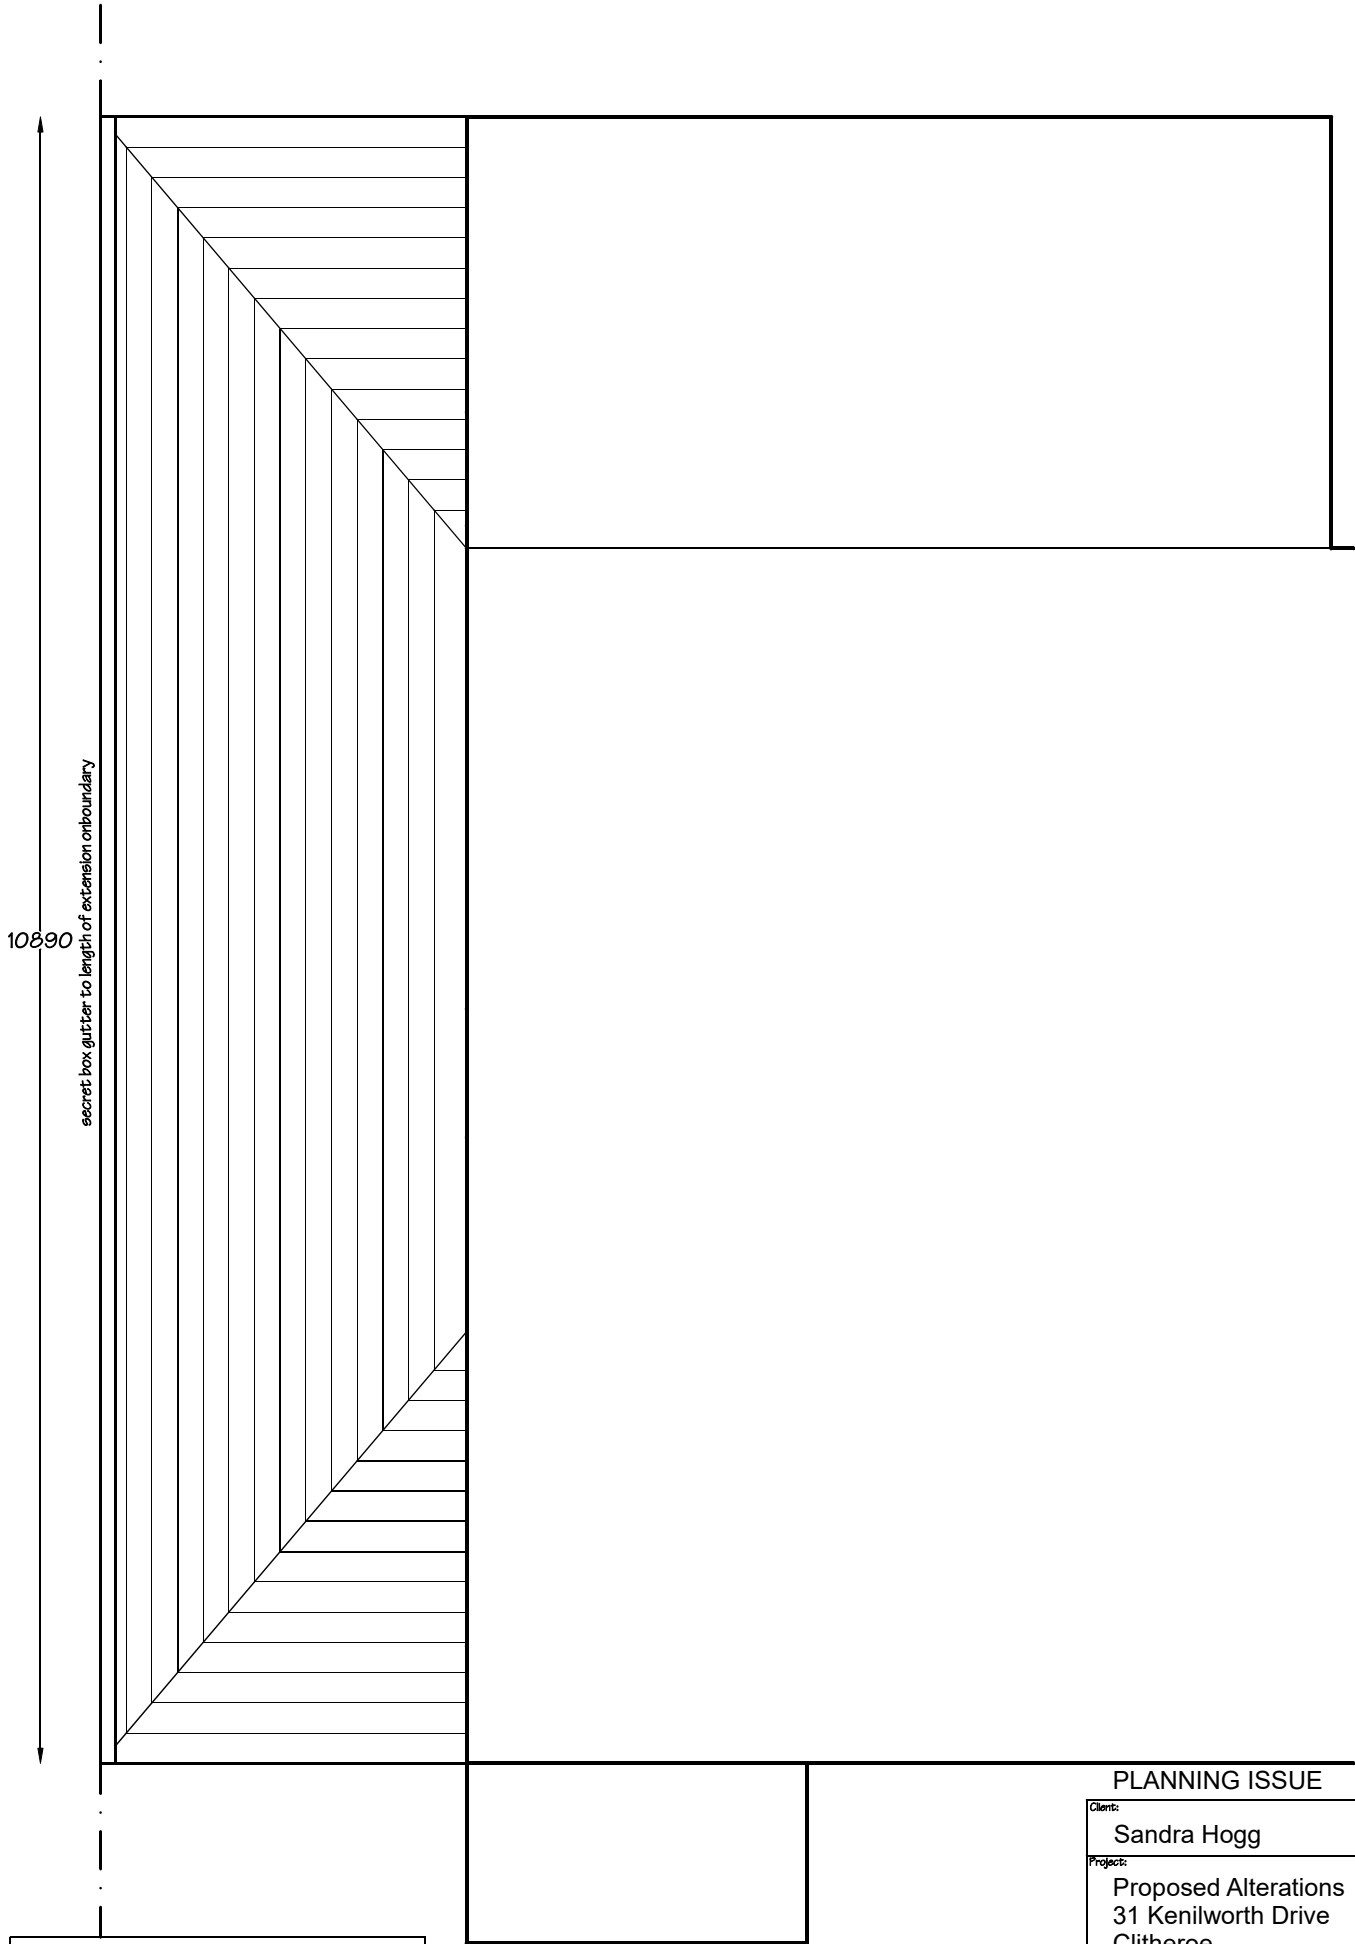


secret box gutter to length of extension on boundary

10890

PD Construction Consultants
7 Beech Street, Clitheroe, Lancs
BB7 2LL
tel: 07976 771297
email: pdcc@hotmail.co.uk

metres

 

PLANNING ISSUE

Client: Sandra Hogg		
Project: Proposed Alterations 31 Kenilworth Drive Clitheroe		
Dwg title: Proposed Roof Plan		
Scale @ A4: 1:50	Date: 16.05.25	Drawn by: PD
Drawing no. 1705 - 09		Rev. A