


EXISTING FLOOR PLANS

MARTINS CROFT - LORDS LANE - LONGRIDGE - PRESTON - PR3 2TA

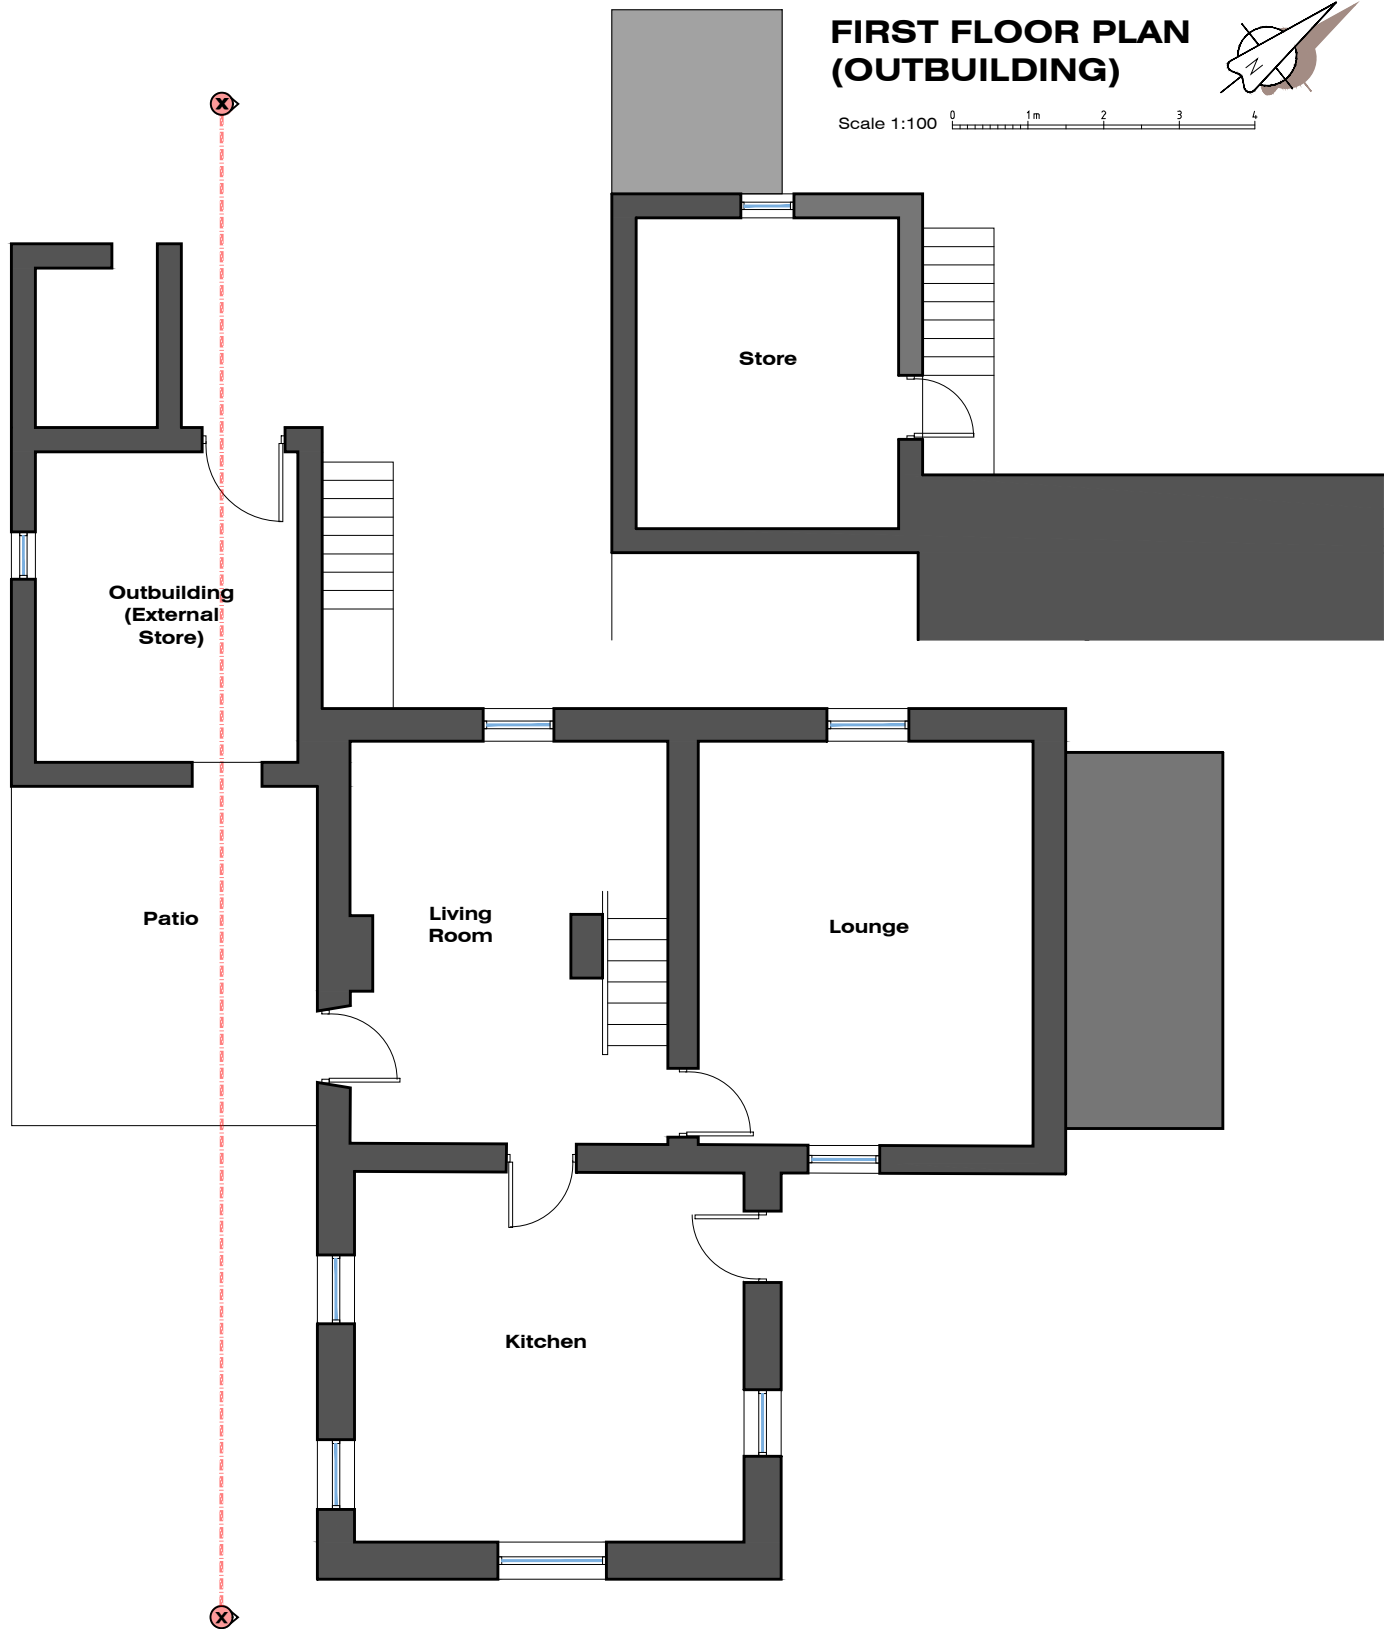

GROUND FLOOR PLAN

Scale 1:100 0 1m 2 3 4

MR & MRS ARROWSMITH
MARTINS CROFT
LORDS LANE
LONGRIDGE
PRESTON
LANCASHIRE
PR3 2TA

JM-0362

**EXISTING FLOOR PLANS
(Measured Survey)**

003 Rev-A

Date: 27.11.25
Drawn by: J Monks
Scale: 1:100
Paper Size: A4

MONKS-ARCHITECTURAL-DESIGN

25 BIRCHFIELD DRIVE - LONGRIDGE- PRESTON - PR3 3HP