


PROPOSED SECTION Y-Y

MARTINS CROFT - LORDS LANE - LONGRIDGE - PRESTON - PR3 2TA

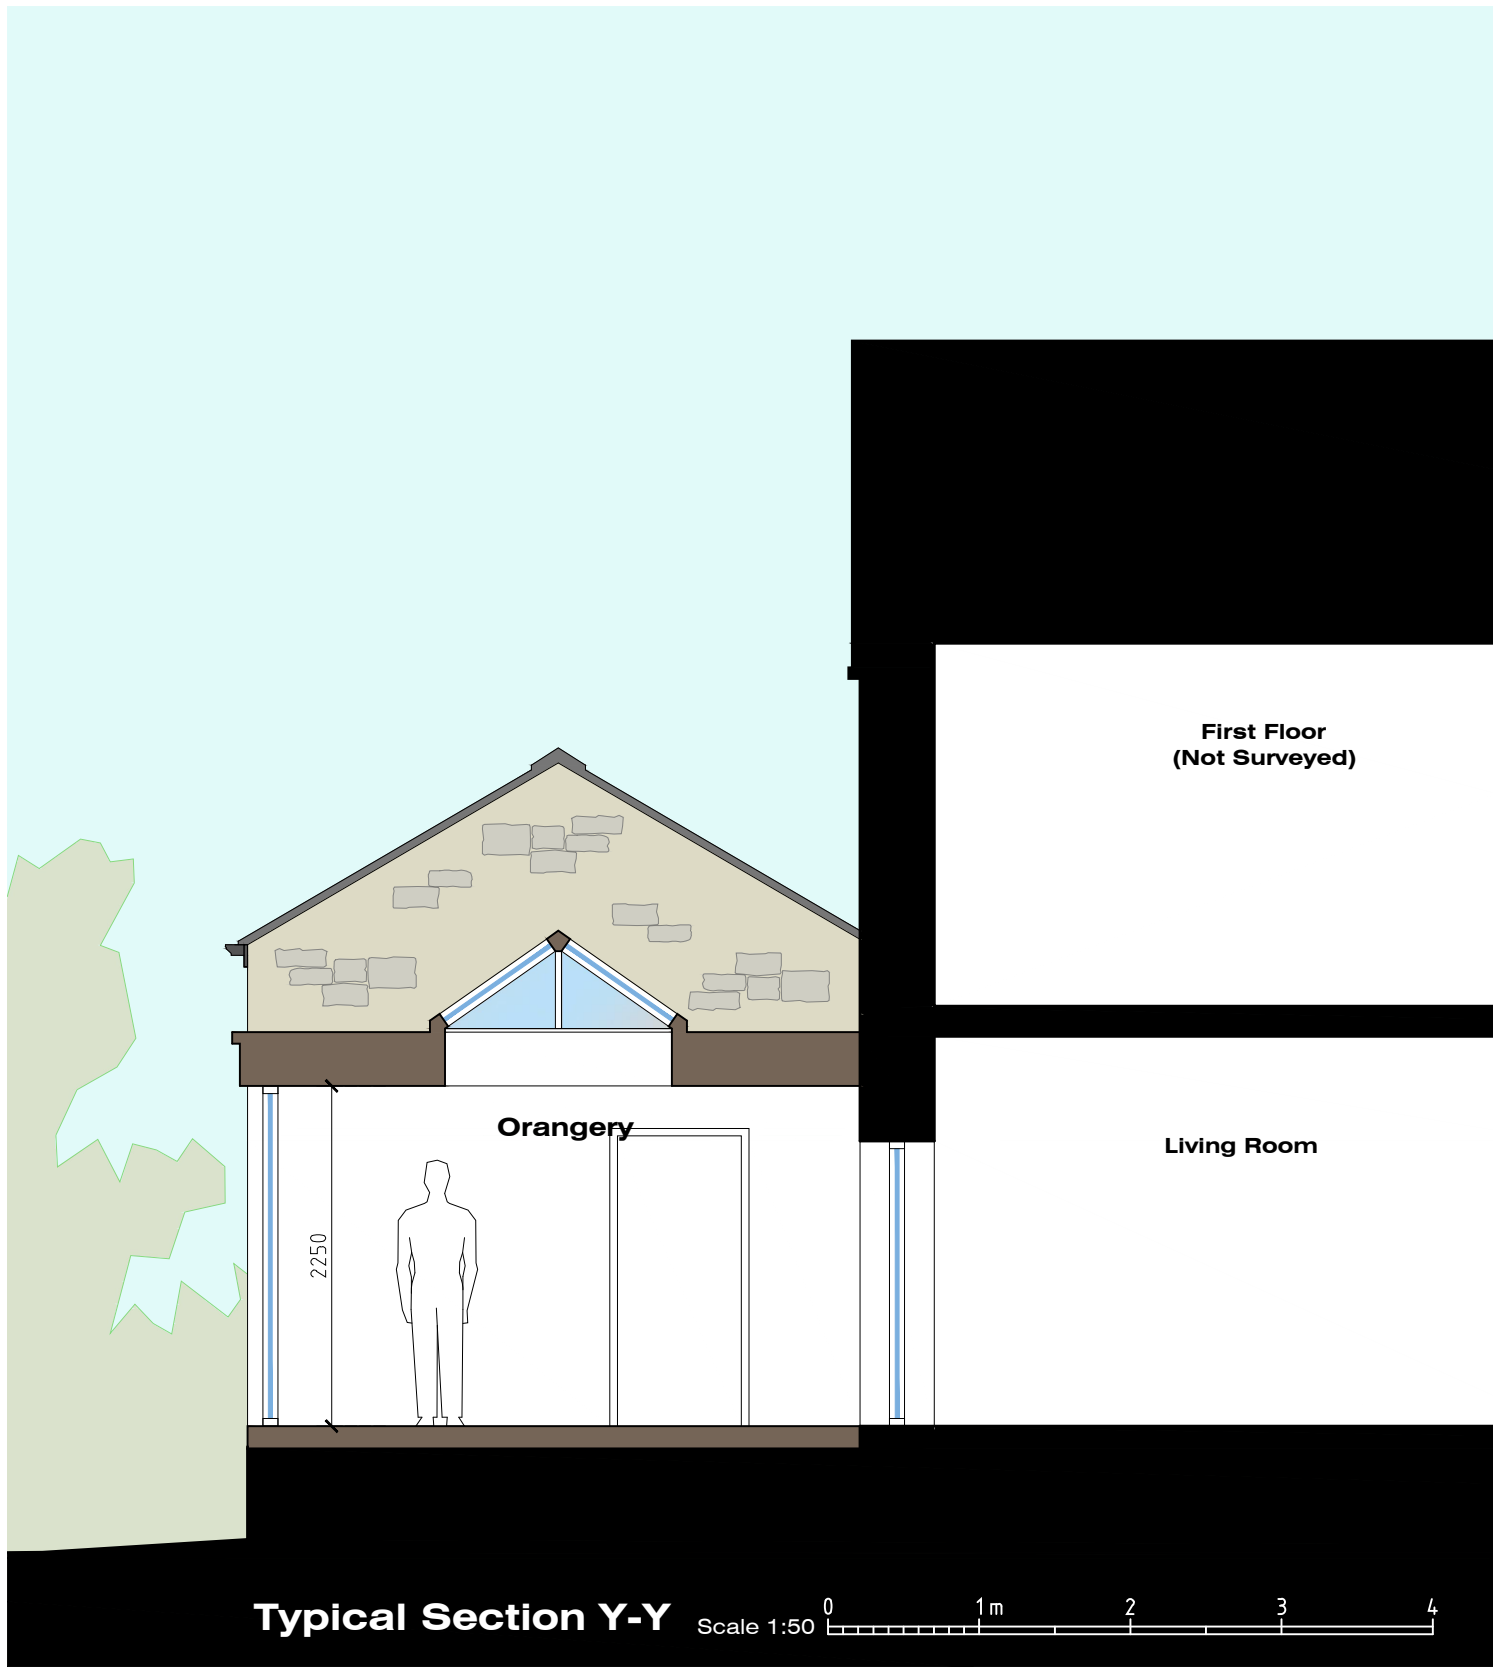

First Floor
(Not Surveyed)

Living Room

First Floor
(Not Surveyed)

Living Room

Orangery

MR & MRS ARROWSMITH MARTINS CROFT LORDS LANE LONGRIDGE PRESTON LANCASHIRE PR3 2TA	JM-0362	011
	PROPOSED SECTION Y-Y (INC. REAR ELEVATION)	Date: 27.11.25 Drawn by: J Monks Scale: 1:50 Paper Size: A3

MONKS-ARCHITECTURAL-DESIGN
 25 BIRCHFIELD DRIVE - LONGRIDGE- PRESTON - PR3 3HP