
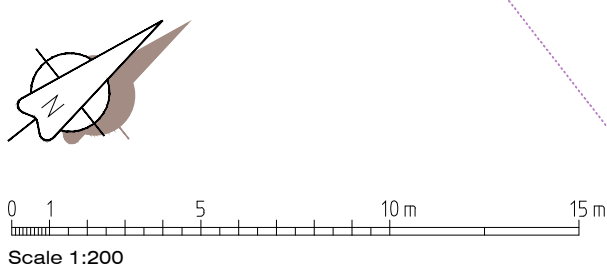


PROPOSED SITE PLAN

MARTINS CROFT - LORDS LANE - LONGRIDGE - PRESTON - PR3 2TA

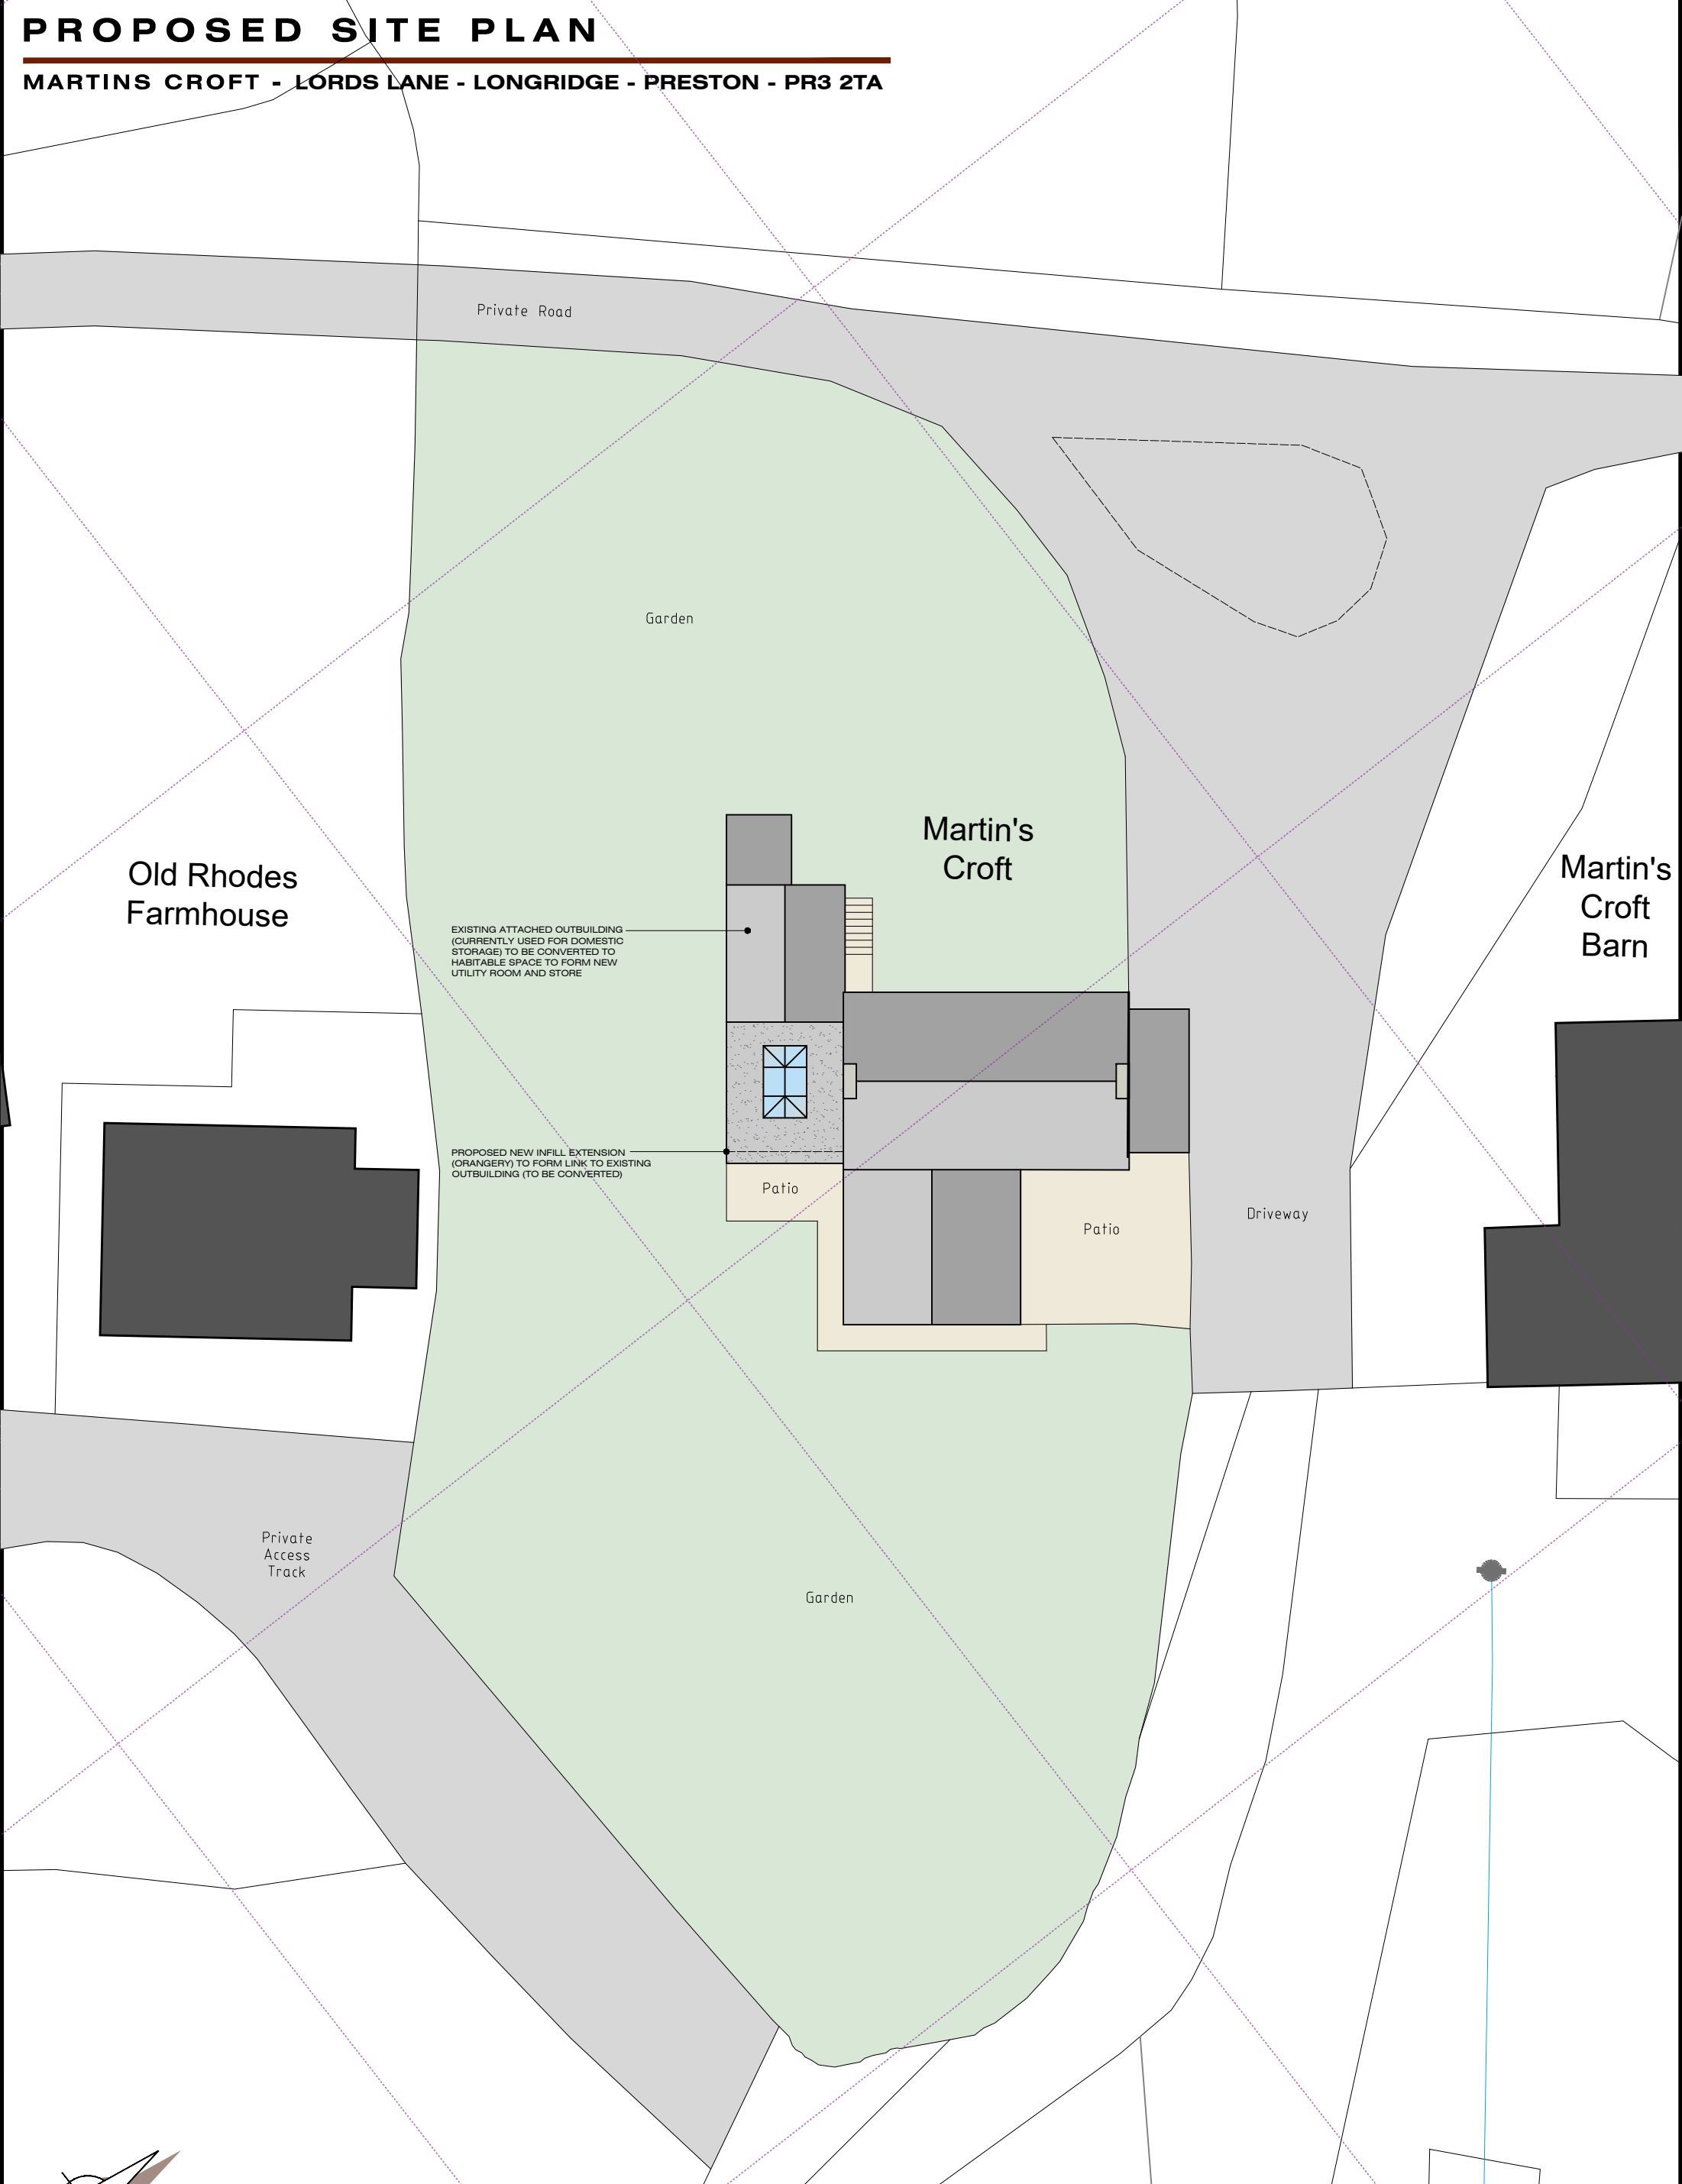

MR & MRS ARROWSMITH MARTINS CROFT LORDS LANE LONGRIDGE PRESTON LANCASHIRE PR3 2TA	JM-0362	007
	PROPOSED SITE PLAN <i>(Ordnance Survey Extract)</i>	Date: 27.11.25 Drawn by: J Monks Scale: 1:200 Paper Size: A3
MONKS-ARCHITECTURAL-DESIGN 25 BIRCHFIELD DRIVE - LONGRIDGE- PRESTON - PR3 3HP		