




This drawing is to be read in conjunction with all relevant Surveyors, consultants' and specialists' drawings and specifications. All dimensions and levels are to be checked on site. This drawing is subject to copyright. All work carried out before Planning and Building Permission has been granted is at the contractor/client's risk. The Surveyor is to be notified of any discrepancies.

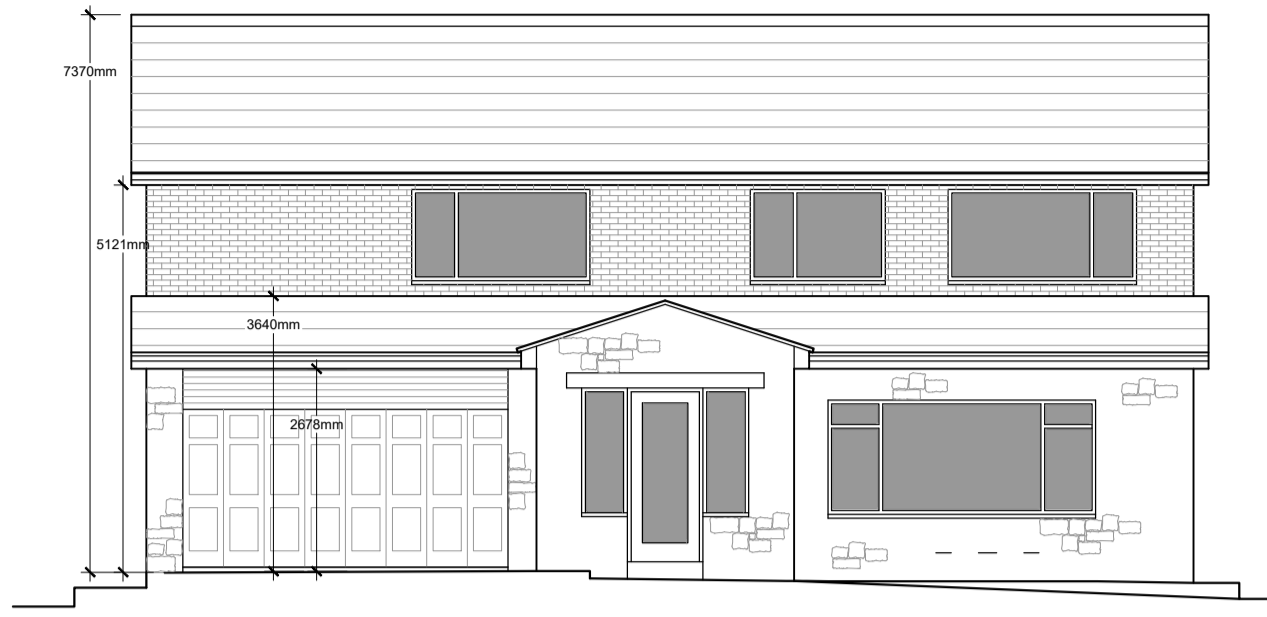

North East (Front) Elevation 1:100

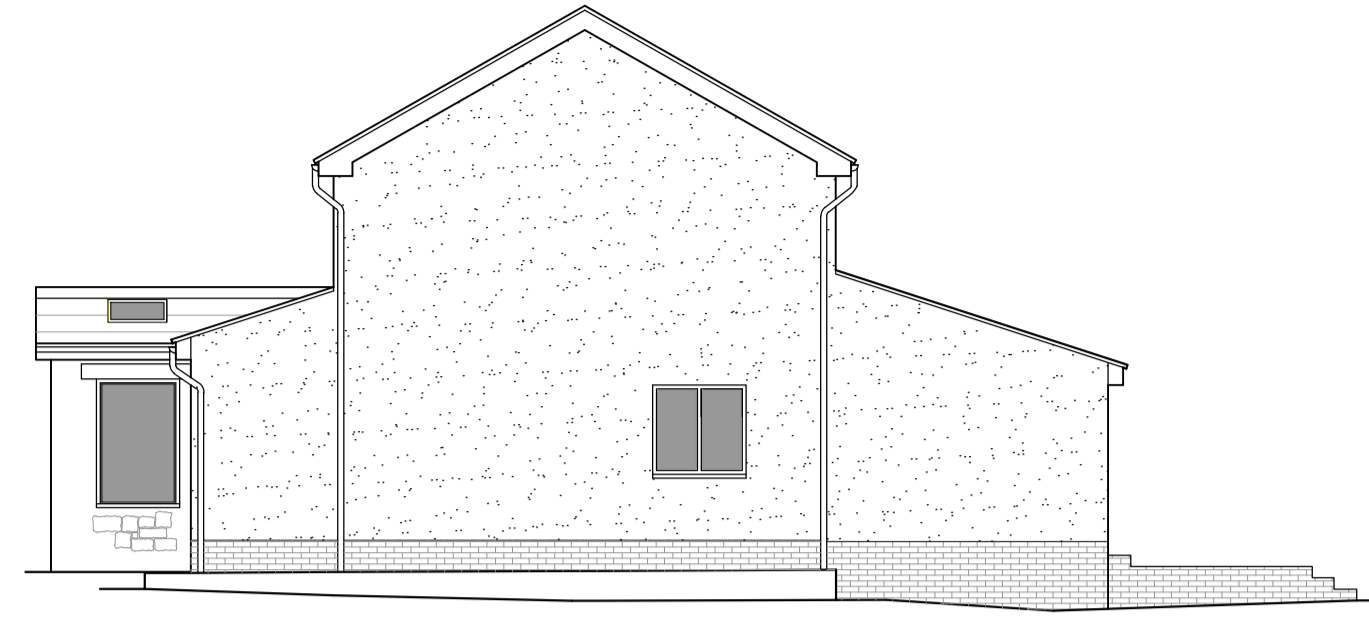


North West (Side) Elevation 1:100

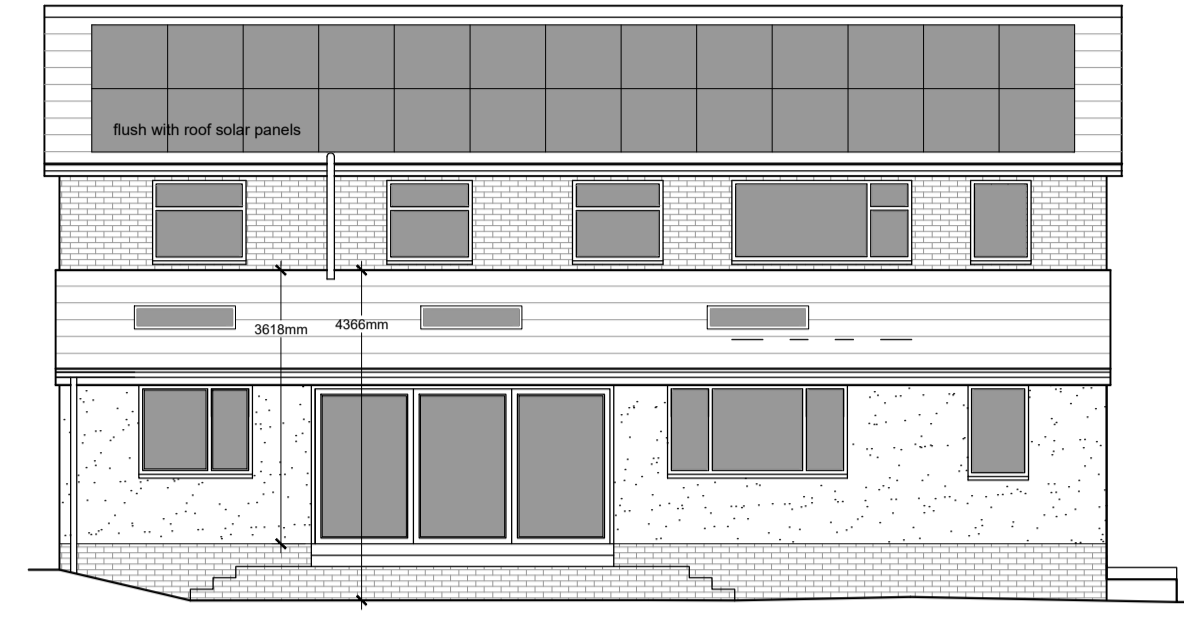


South West (Rear) Elevation 1:100



South East (Side) Elevation 1:100

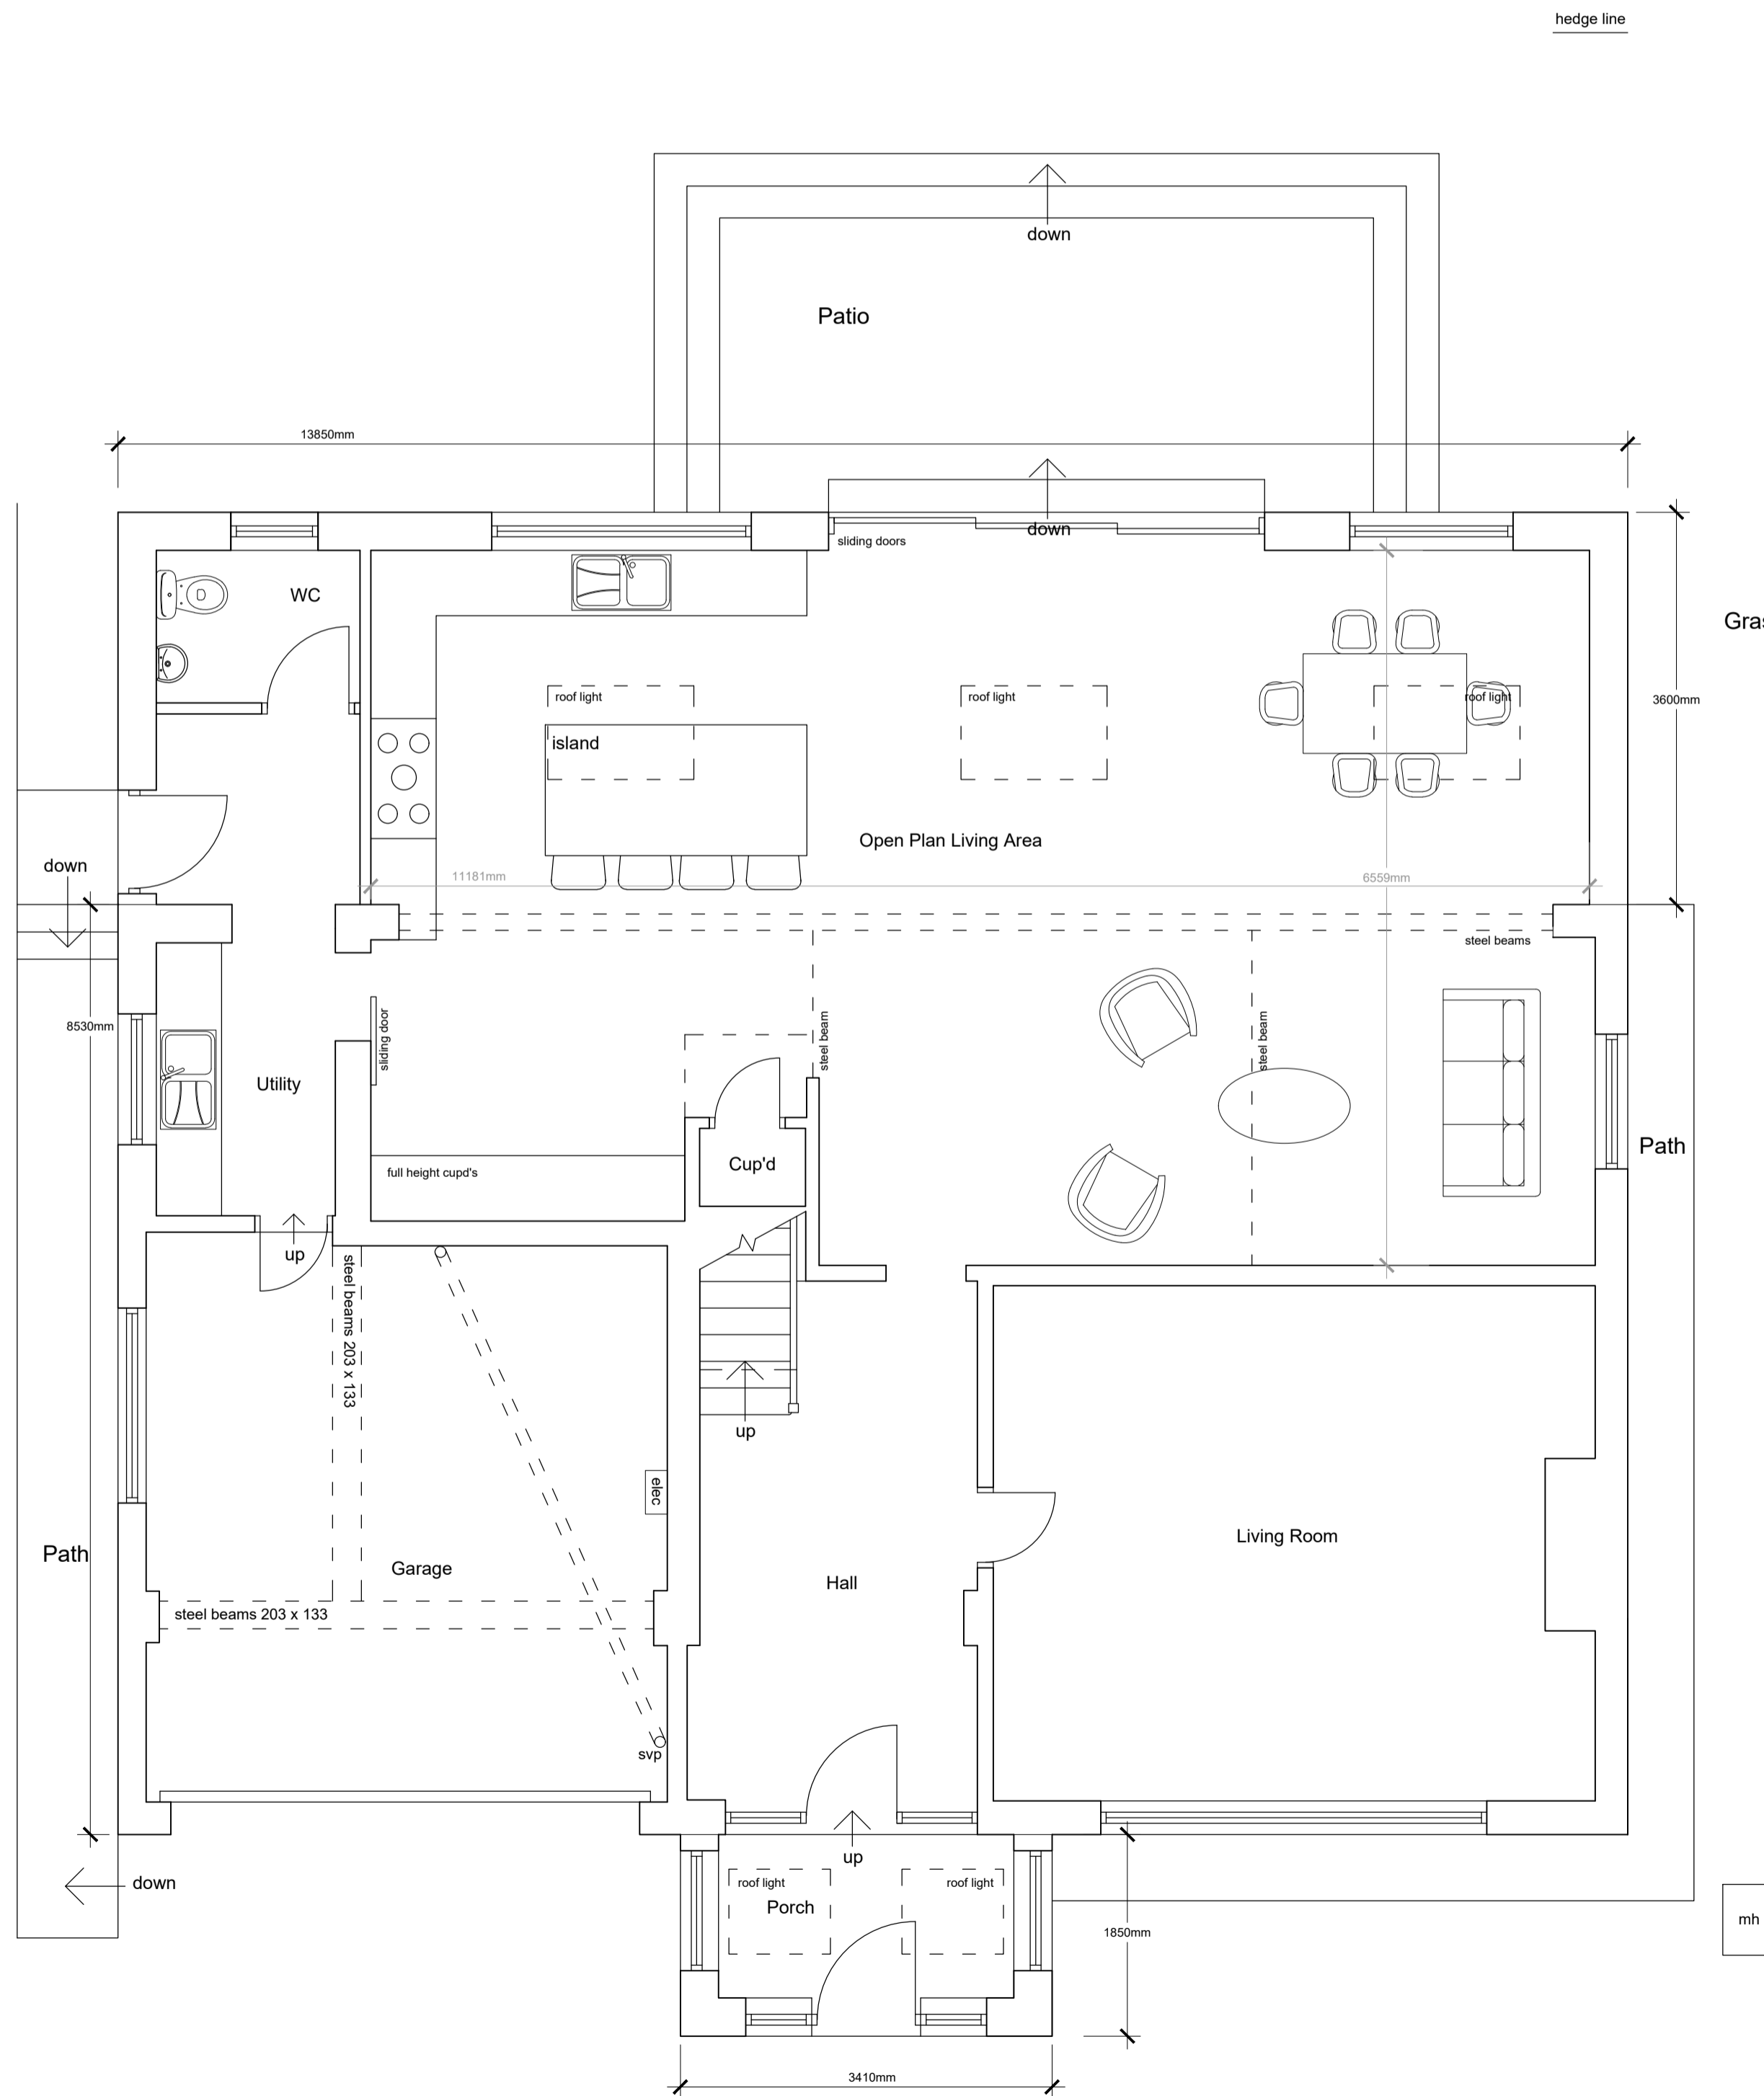

Ground Floor Plan 1:50

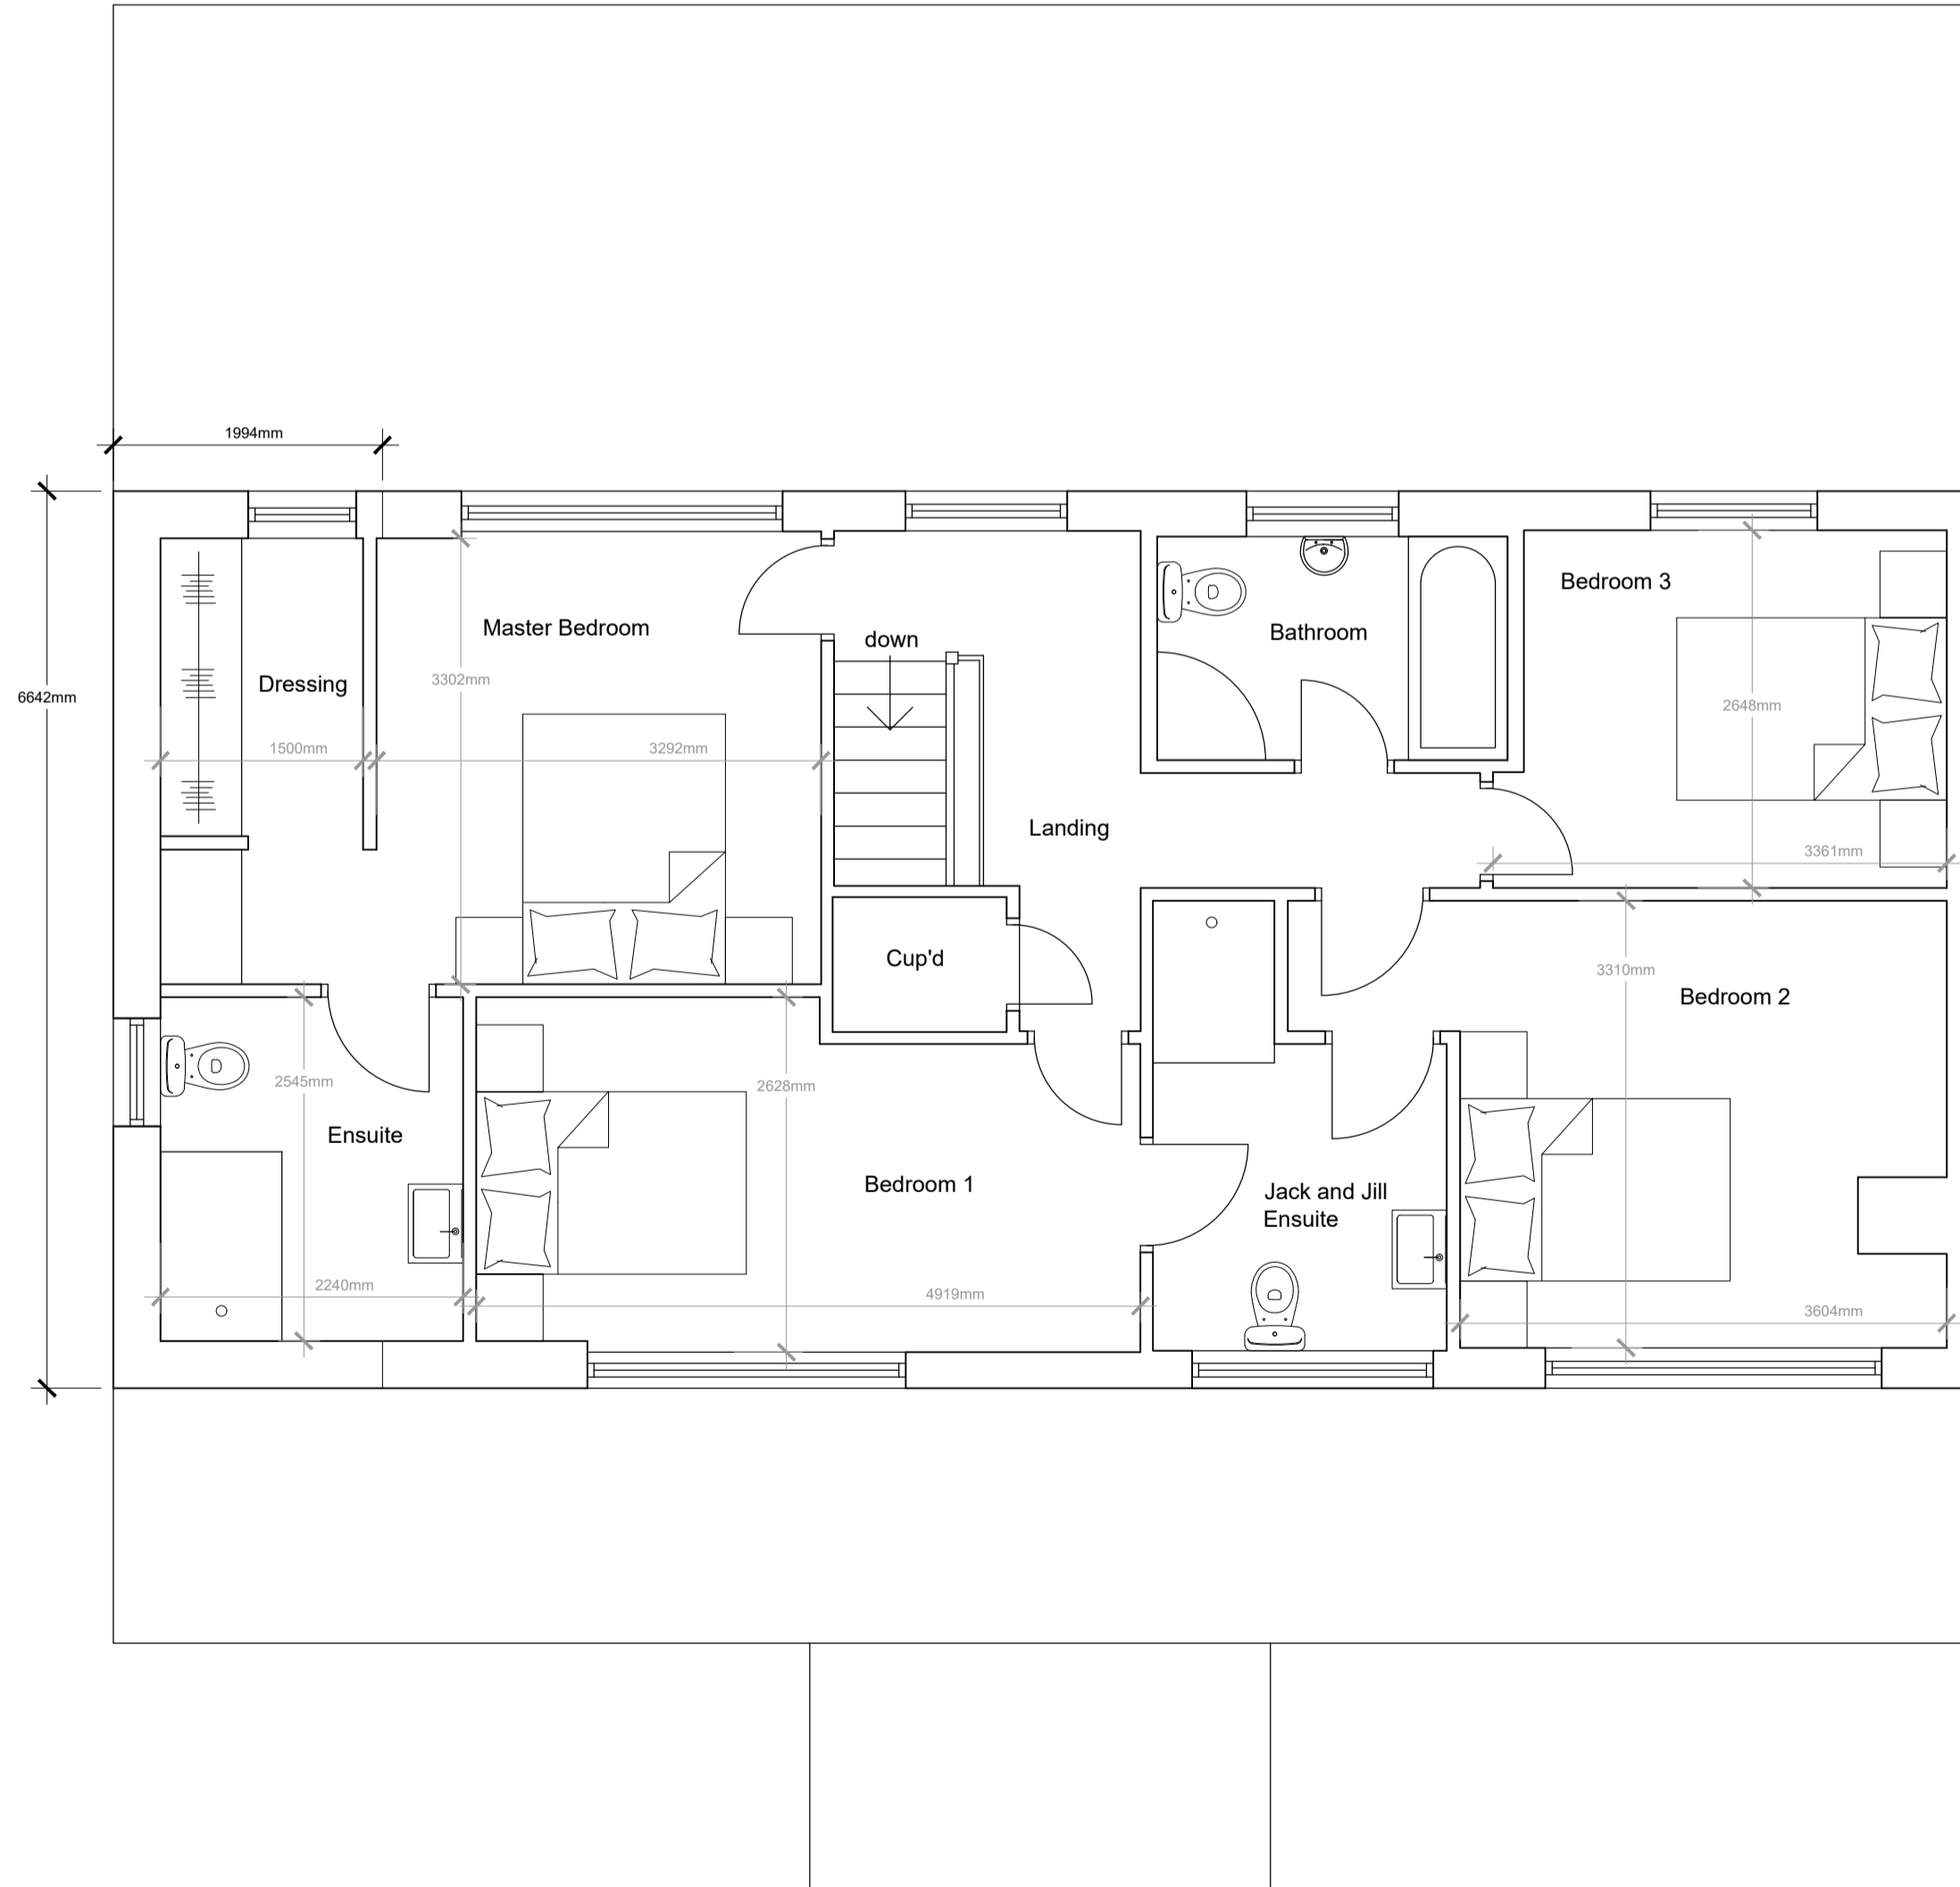

First Floor Plan 1:50

REV A - Plans amended as requested by client. LFR 09.12.25

Client Mr and Mrs Greenhalgh		
Project Proposed Works to 10 Pinder Close Waddington Clitheroe BB7 3LF		
Drawing Title Proposed Plans and Elevations		
Scale 1:50/100 @ A1	Date Dec 2025	Drawn LFR
READ DESIGN LTD		
175 - 02 A		