

All dimensions to be checked on site by Contractor.
Any errors or discrepancies to be reported to the Contract Supervisor.




Existing Rear Elevation



Existing Side Elevation



Existing Front Elevation

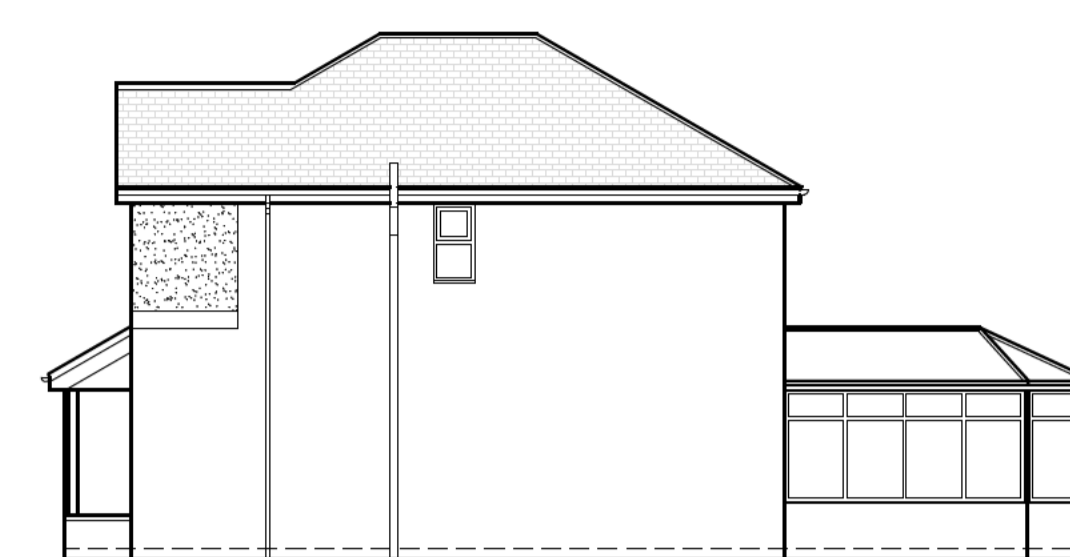

Existing Side Elevation




Proposed Rear Elevation




Proposed Side Elevation




Proposed Front Elevation

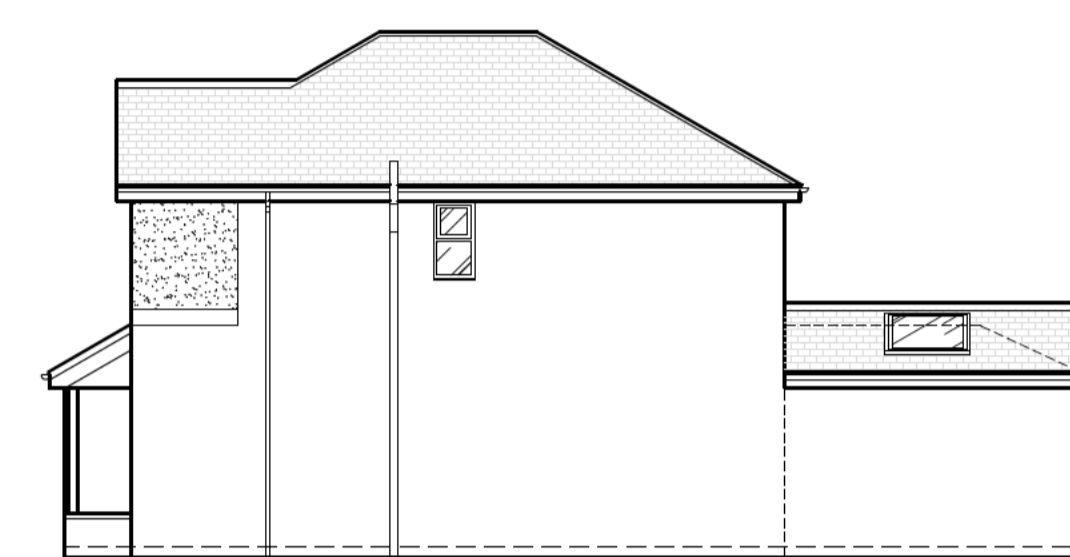


Proposed Side Elevation

 


SCALE 1:100

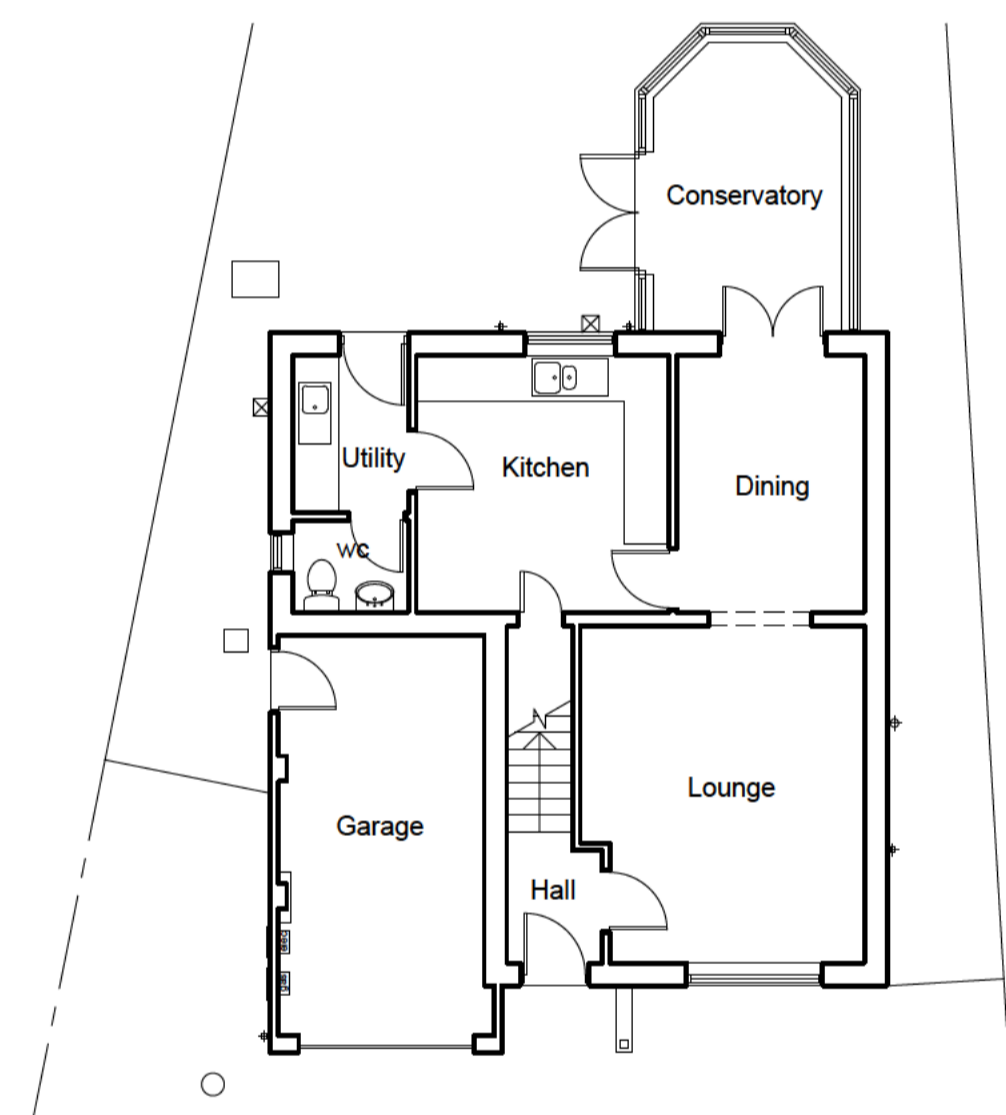



Existing Ground Floor Plan

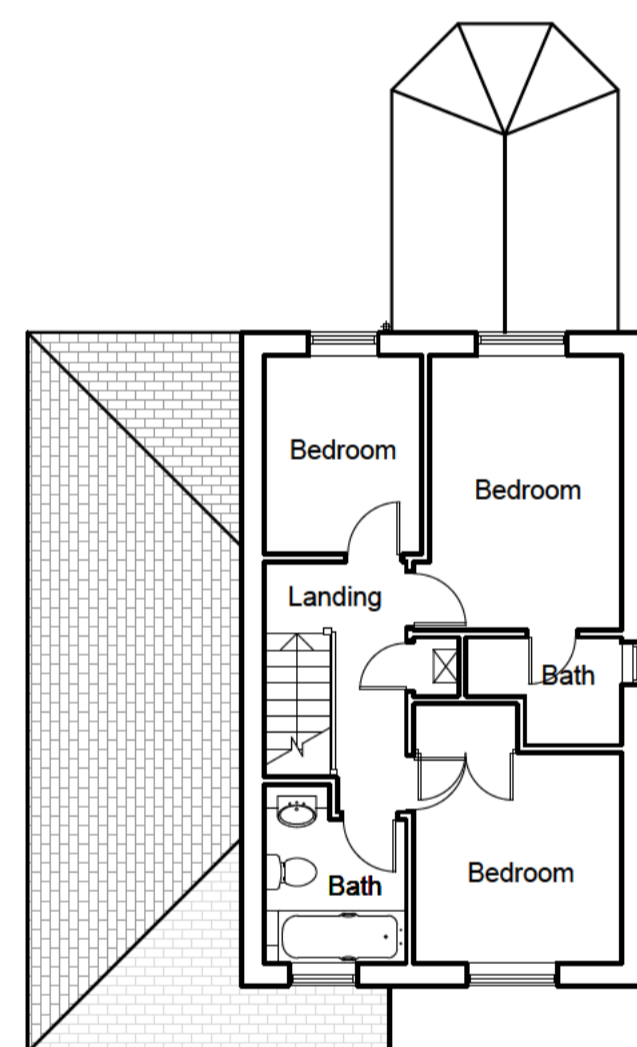



Existing First Floor Plan

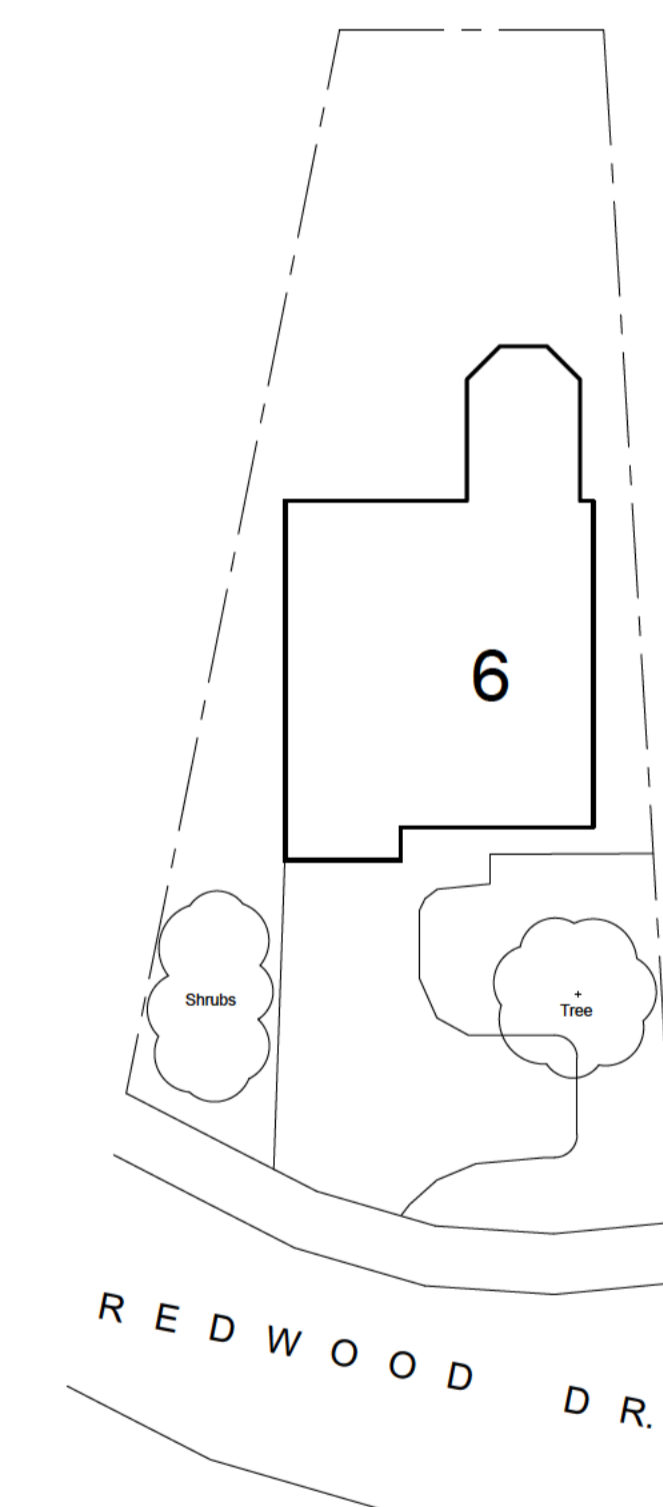


Existing Site Plan 1:200

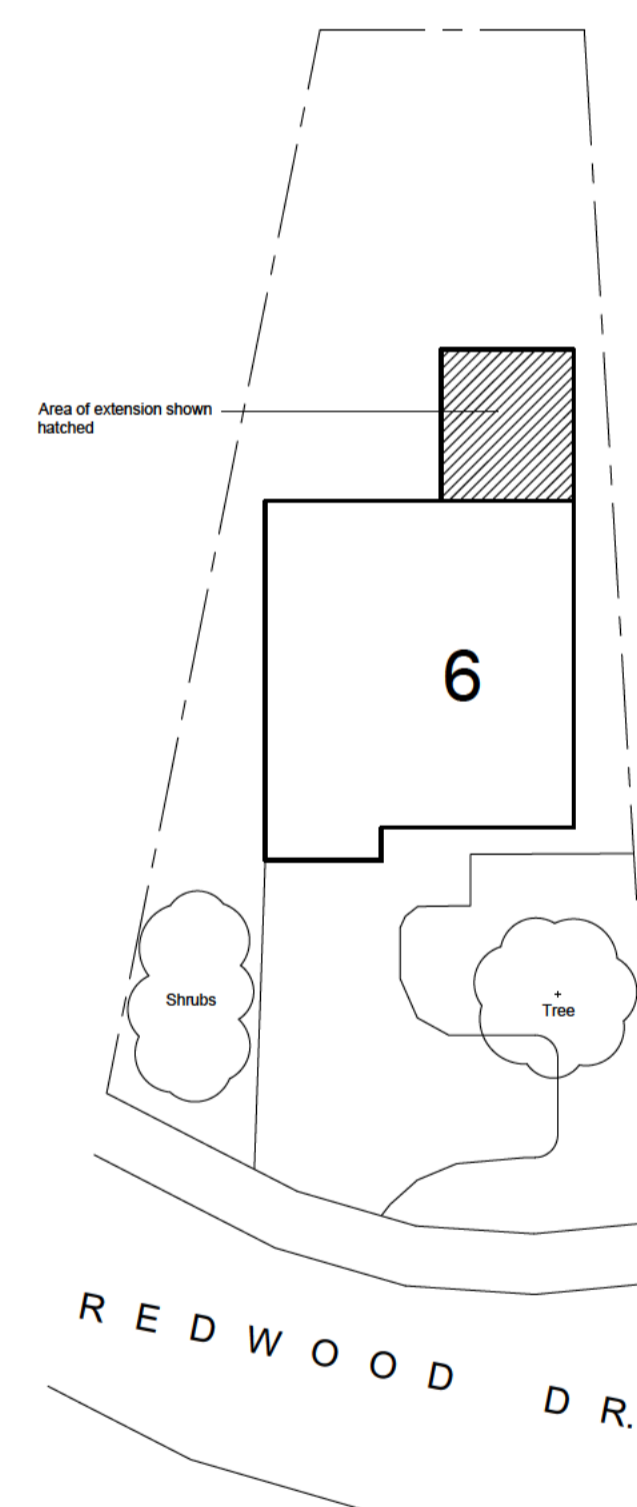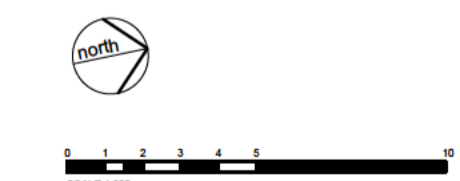

Proposed Site Plan 1:200

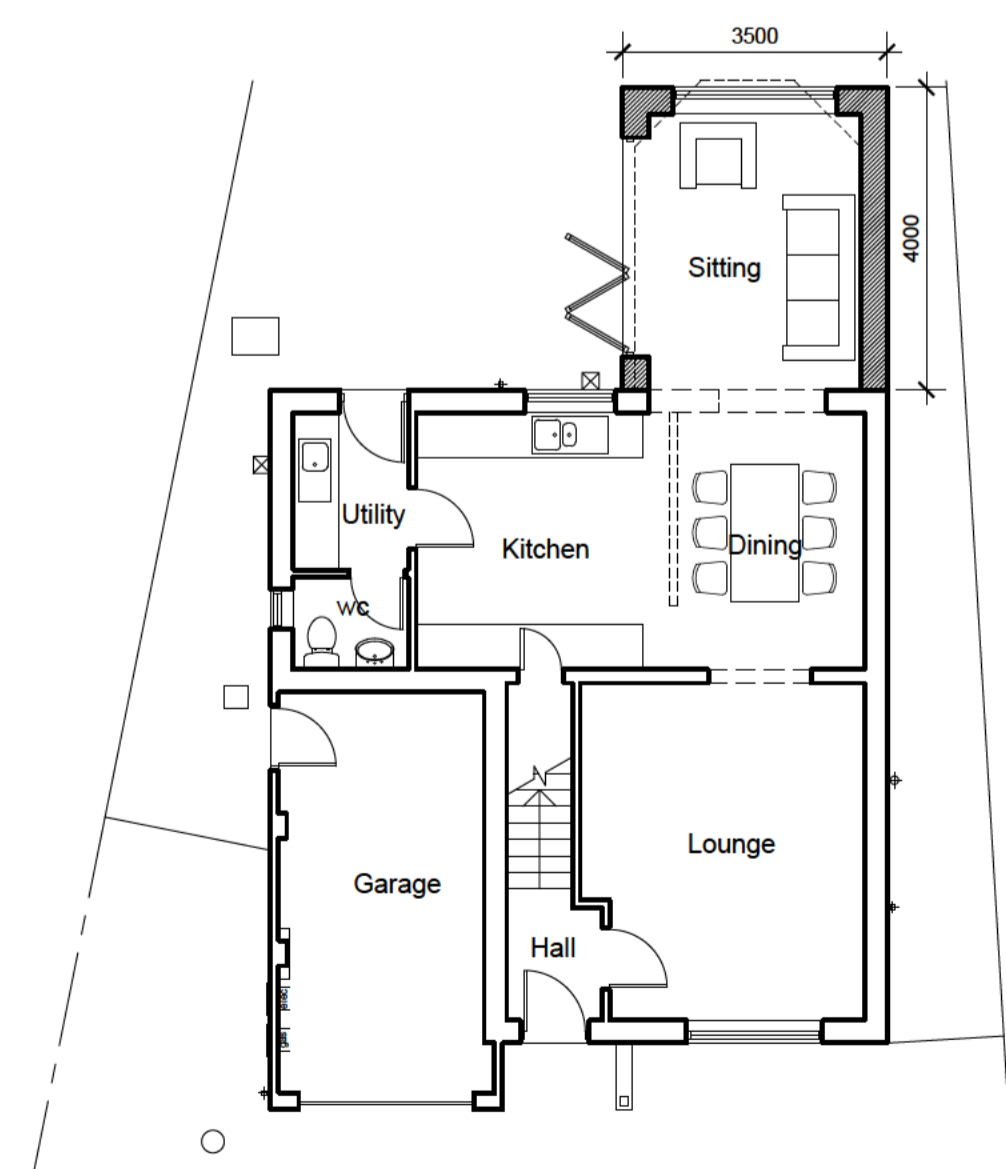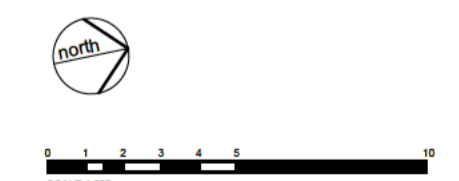

Proposed Ground Floor Plan

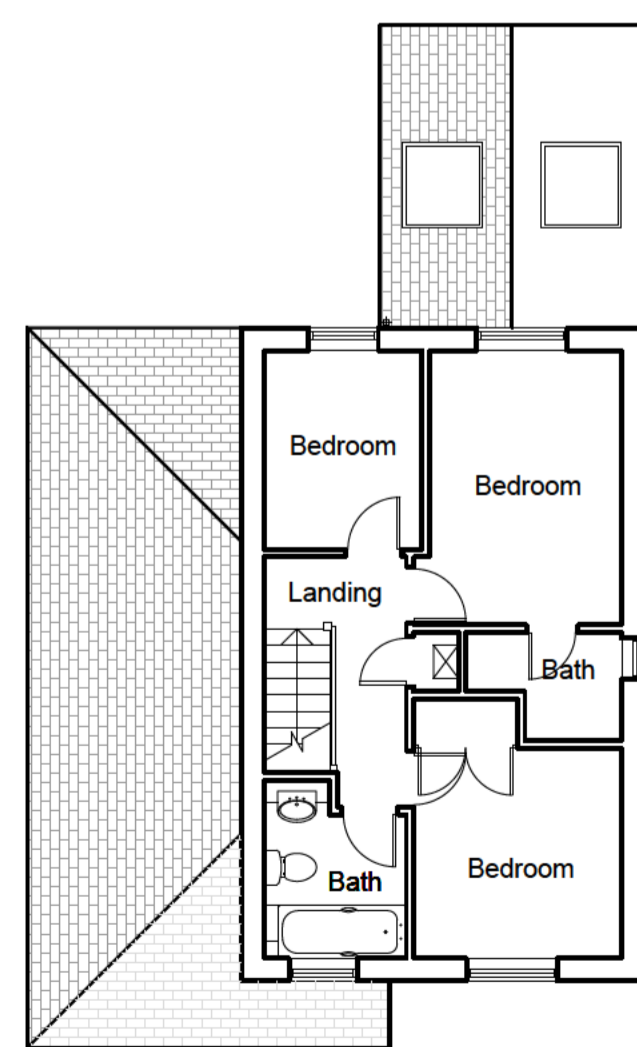

Proposed First Floor Plan

F	
E	
D	
C	
B	
A	First floor extension element removed 01/26

DAVID HAWORTH
ARCHITECTURAL DESIGN

www.davidhaworthdesign.co.uk
tel. [redacted] email. info@davidhaworthdesign.co.uk

client
Mr & Mrs McKay

project
**6 Redwood Drive
Longridge**

drawing
Proposed Extensions

drawn e.h	date 11/25	scale 1:100 1:200
dwg.no. 1638/01	revision A	