




This drawing is to be read in conjunction with all relevant Architect, consultants' and specialist drawings and specifications. The Architect is to be notified of any discrepancies before proceeding. Do not scale from this drawing. All dimensions and levels are to be checked on site. This drawing is subject to copyright. All work carried out before Planning and Building Permission has been granted is at the contractor's risk. Note: proposed drawing based on OS map information. All illustrated dimensions are approximate and all site dimensions are to be checked on site and subject to site survey.

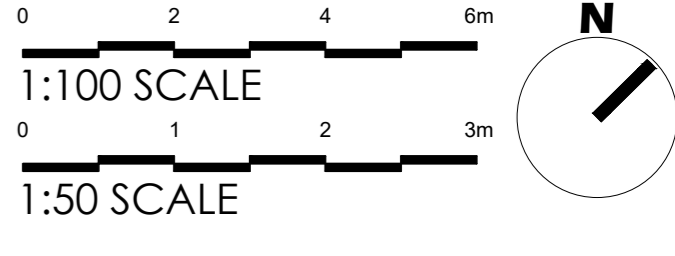

PROPOSED REAR (NORTH WEST) ELEVATION
Scale 1:100

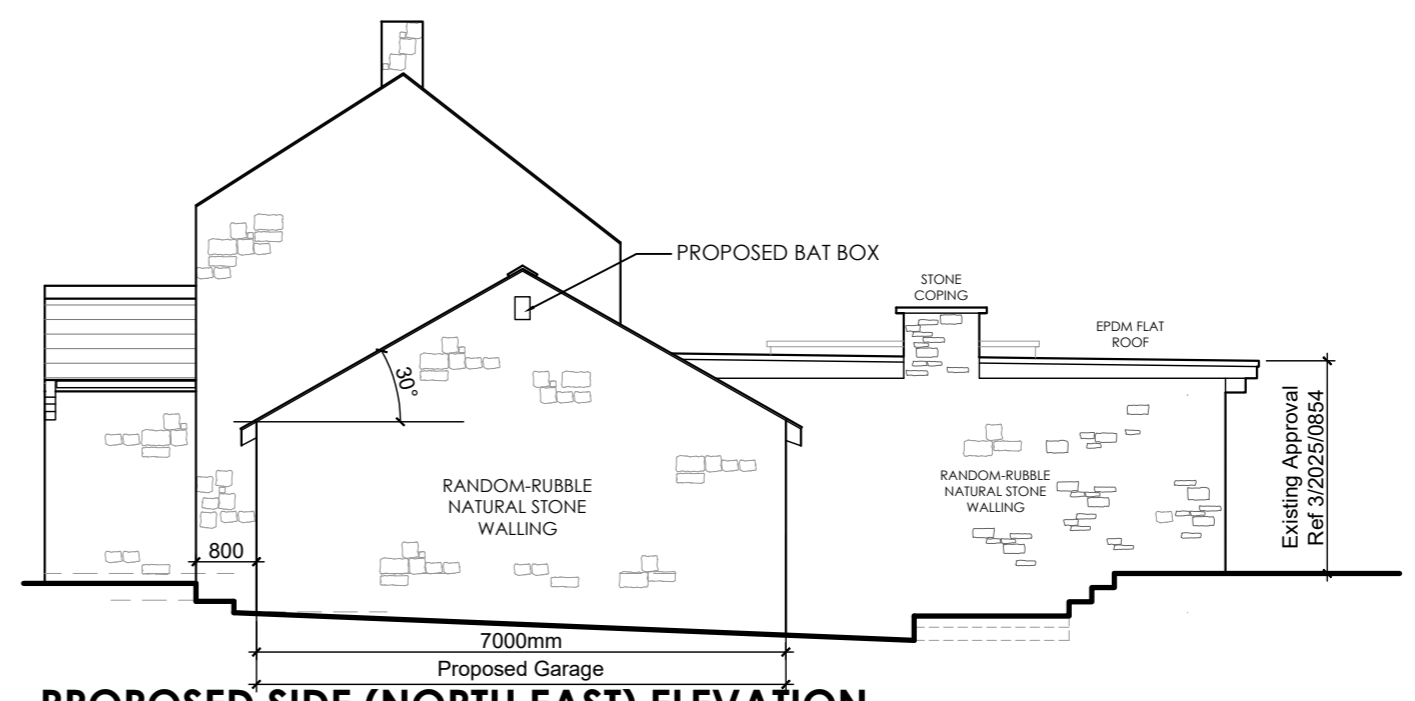


PROPOSED SIDE (NORTH EAST) ELEVATION
Scale 1:100

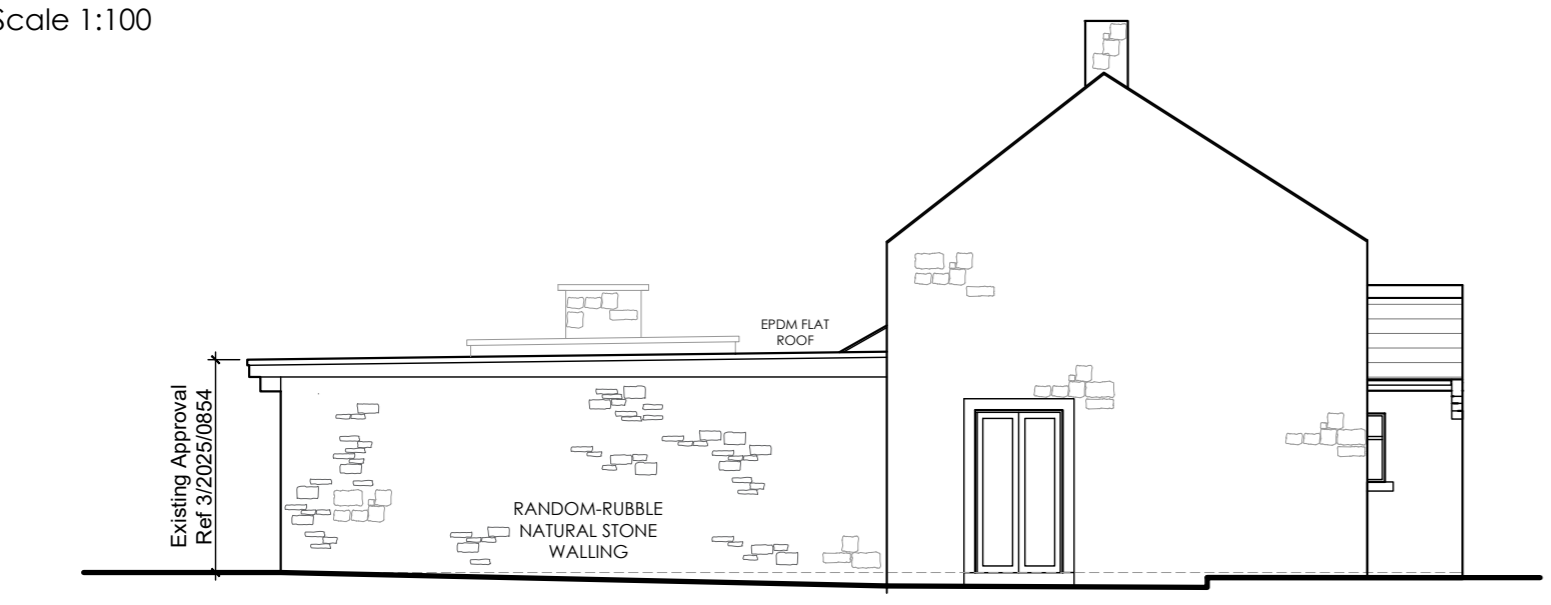


PROPOSED SIDE (SOUTH WEST) ELEVATION
Scale 1:100



PROPOSED FRONT (SOUTH EAST) ELEVATION
Scale 1:100

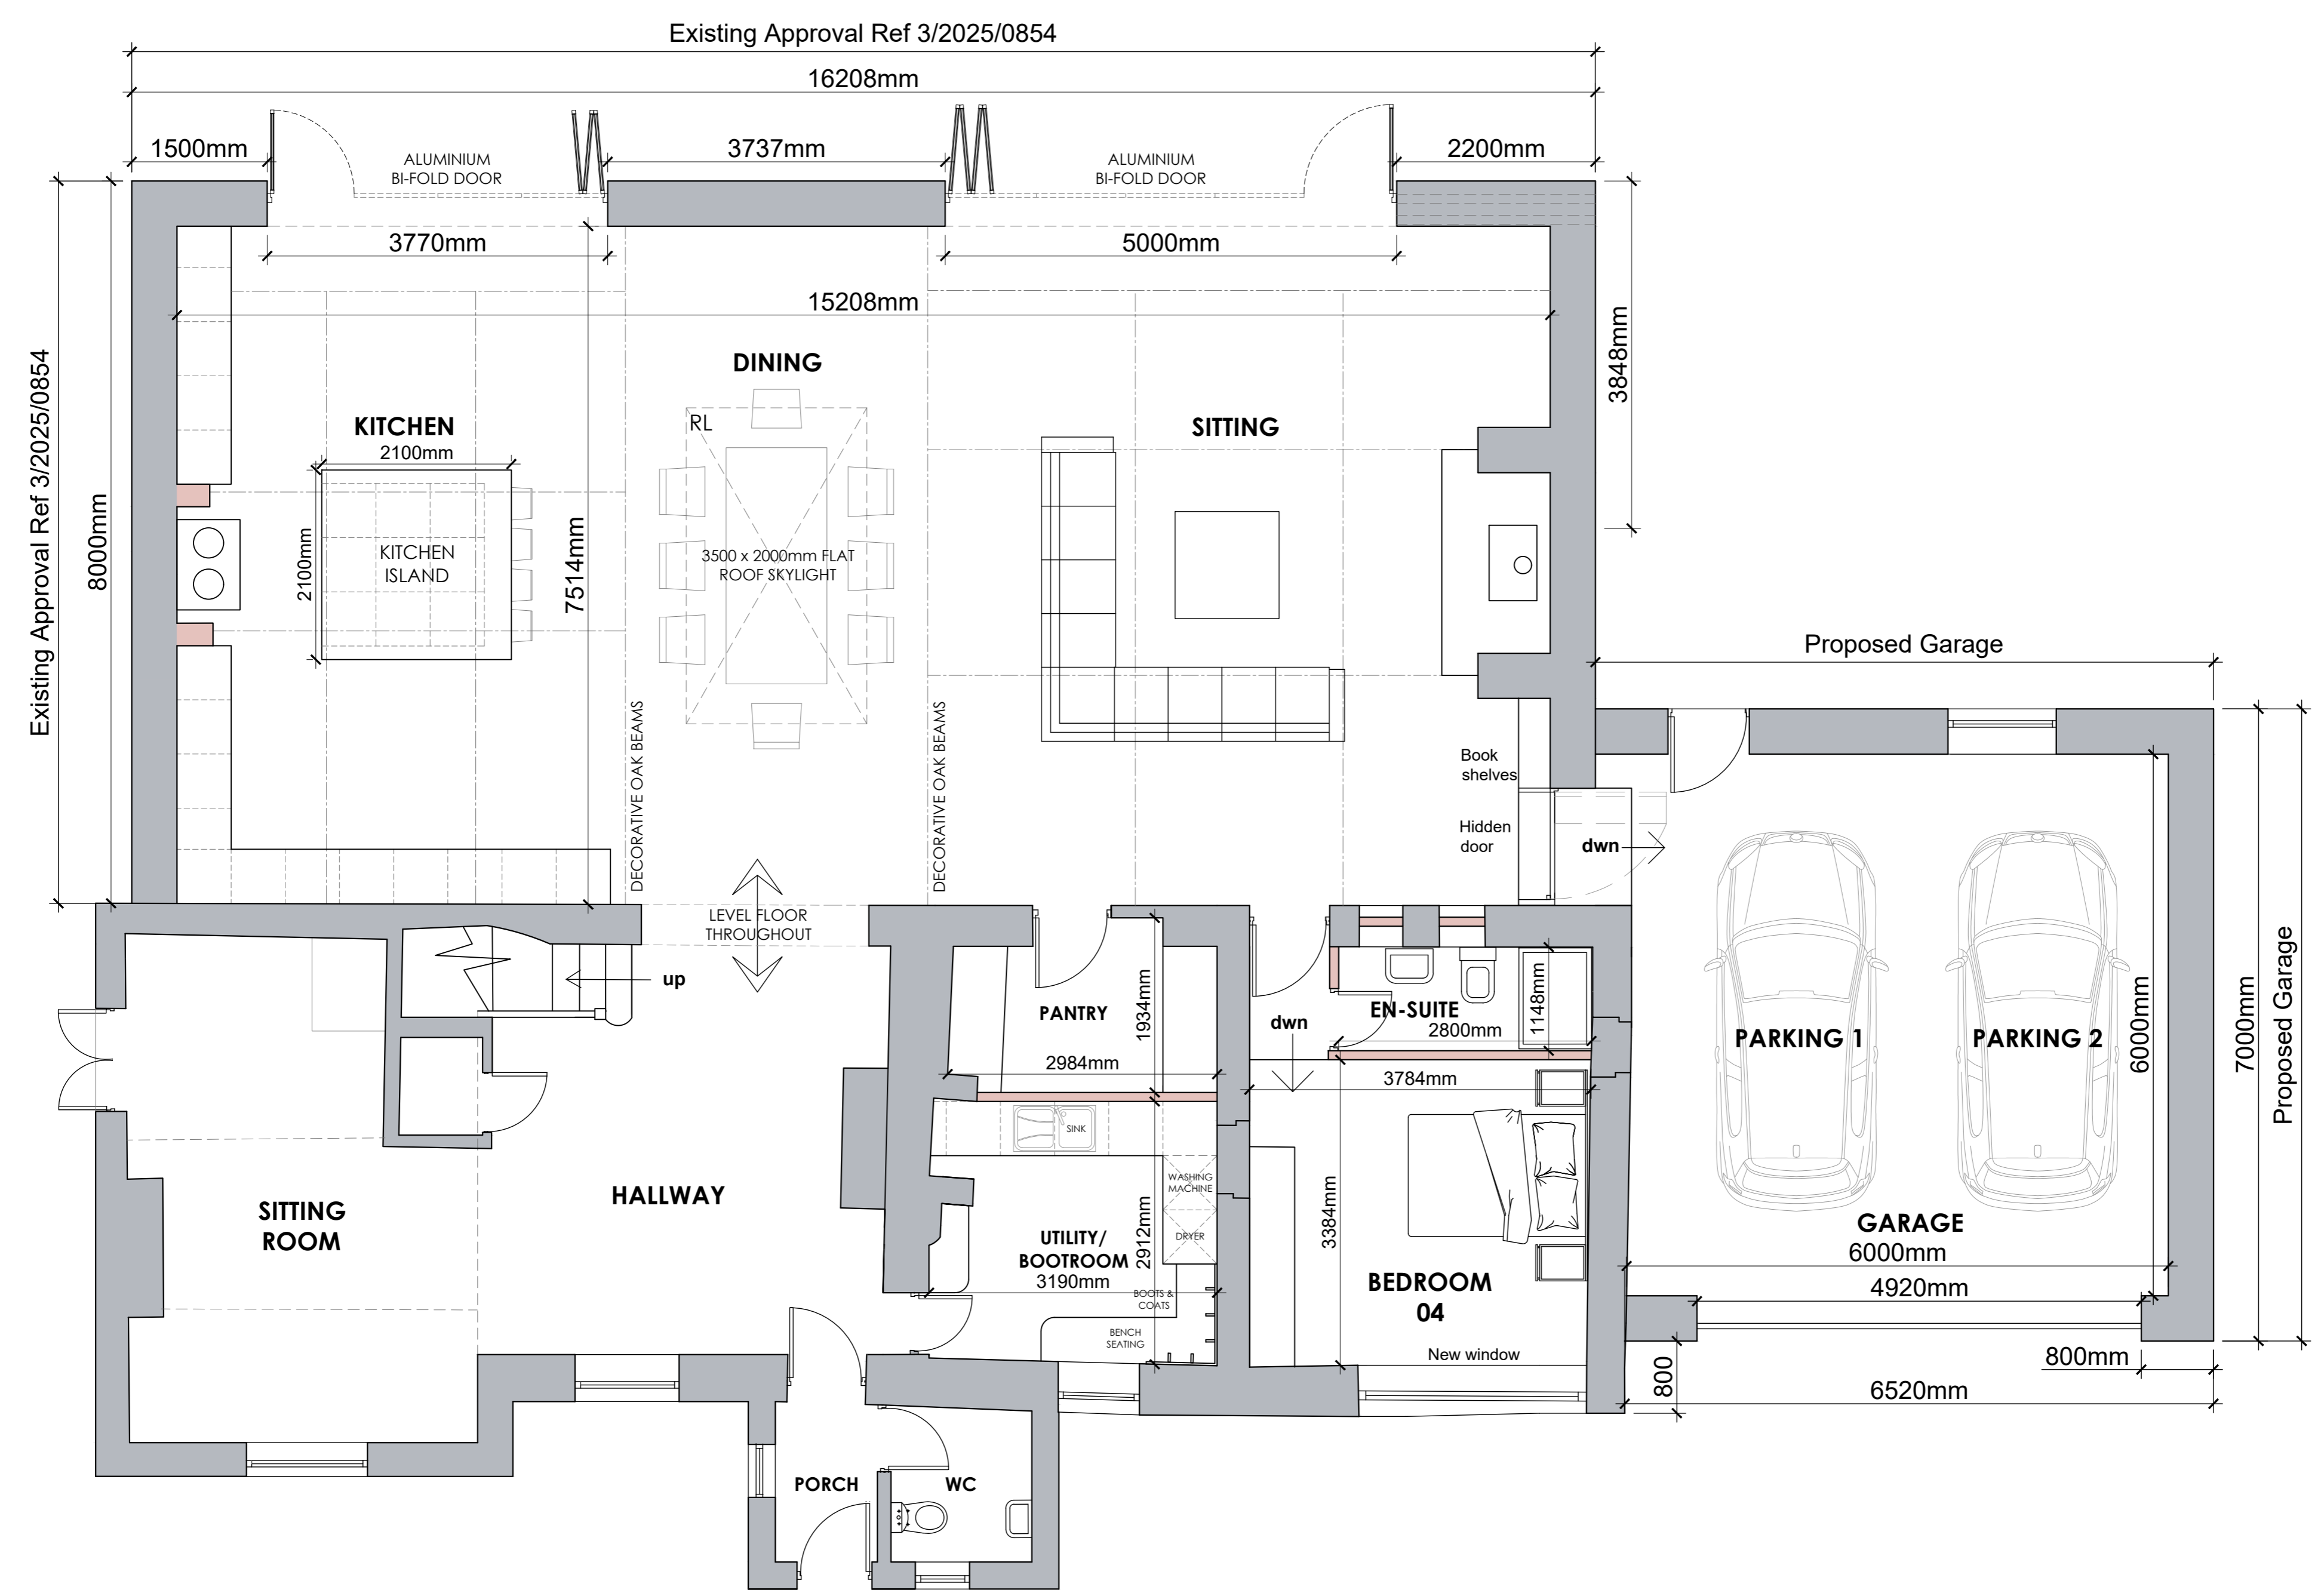

PROPOSED GROUND FLOOR PLAN
Scale 1:50

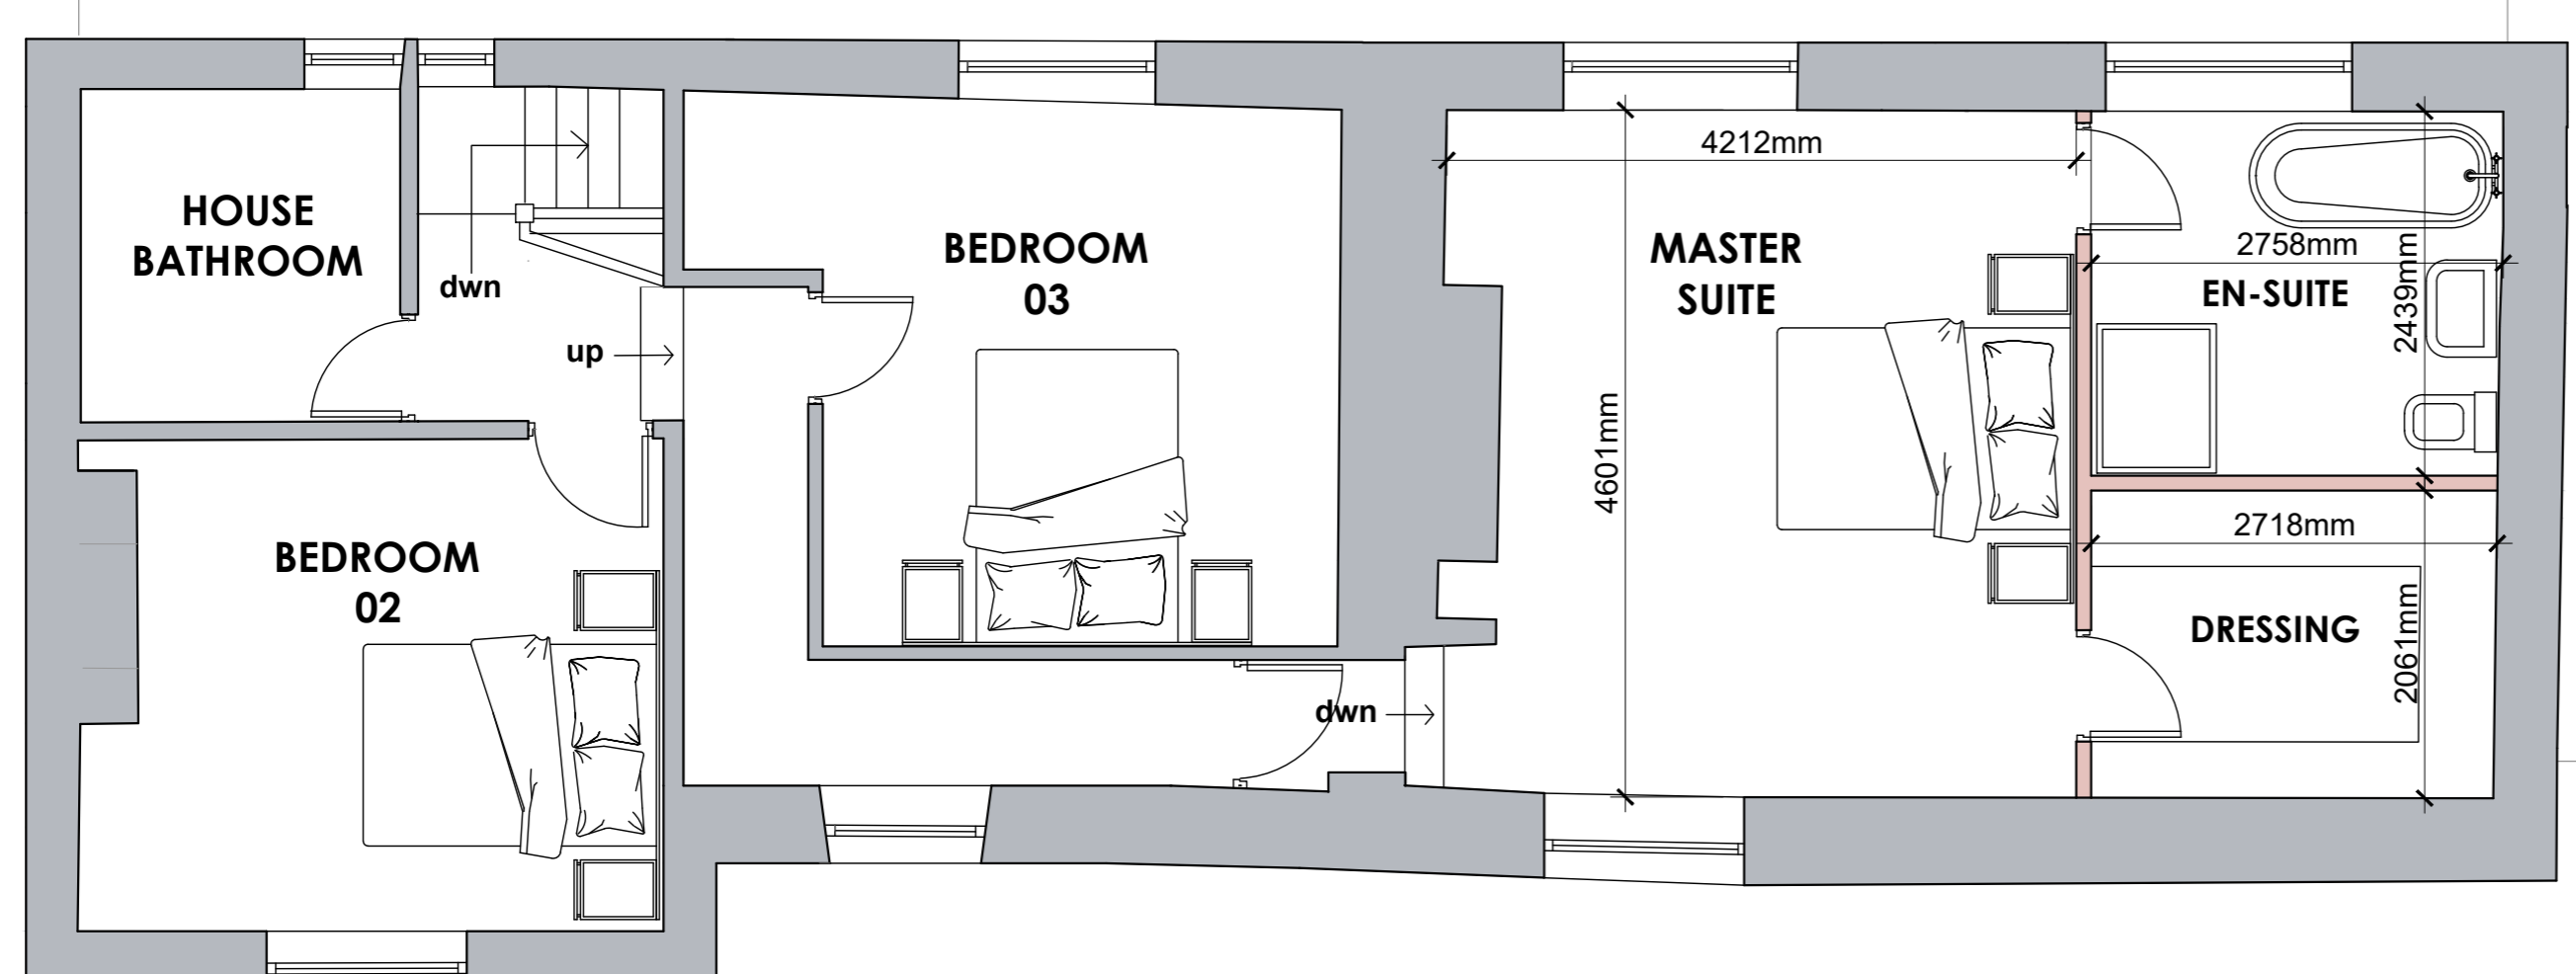

PROPOSED FIRST FLOOR PLAN
Scale 1:50

Rev E: Proposed garage further reduced in size following planning discussions. 23.03.2026 CH
Rev D: Proposed garage reduced in size following planning discussions. 03.03.2026 CH
Rev C: Proposed double garage. 05.01.2026 CH

Client
Mr & Mrs Keenan

Job Title
Proposed Extension to
Monks Barton
Longsight Road
Langho

Drawing Title Proposed Plans and Elevations		
Scale 1:100/50@A1	Date Aug 2025	Drawn LKR

spa
SUNDERLAND PEACOCK ARCHITECTS
SUNDERLAND PEACOCK & ASSOCIATES LTD.
HAZELIERE, PIALICO ROAD, CLITHEROE,
LANCASHIRE, BB7 2AG
T: 01204 421718 F: 01204 421728
E: info@sunderlandpeacock.com
www.sunderlandpeacock.com

7276 - P02E