


This drawing is to be read in conjunction with all relevant Architect, consultants' and specialists' drawings and specifications. The Architect is to be notified of any discrepancies before proceeding. Do not scale from this drawing. All dimensions and levels are to be checked on site. This drawing is subject to copyright. All work carried out before Planning and Building Permission has been granted is at the contractor/clients risk.

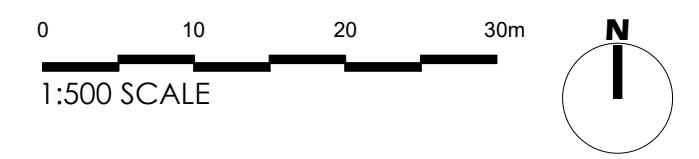

EXISTING SITE PLAN
Scale 1:500

| | | |
|---------------|---|-------|
| Client | Mr & Mrs Keenan | |
| Job Title | Proposed Extension to Monks Barton Longsight Road Langho | |
| Drawing Title | Existing Site Plan. | |
| Scale | Date | Drawn |
| 1:500 @ A3 | July 2025 | TDM |

spa
SUNDERLAND PEACOCK ARCHITECTS

SUNDERLAND PEACOCK & ASSOCIATES LTD.
HAZELMERE, PIMLICO ROAD, CLITHEROE
LANCASHIRE, BB7 2AG
T 01200 423178 F 01200 427328
E info@sunderlandpeacock.com
www.sunderlandpeacock.com

7276 - E02