


Existing Site Plan
1:200 Scale

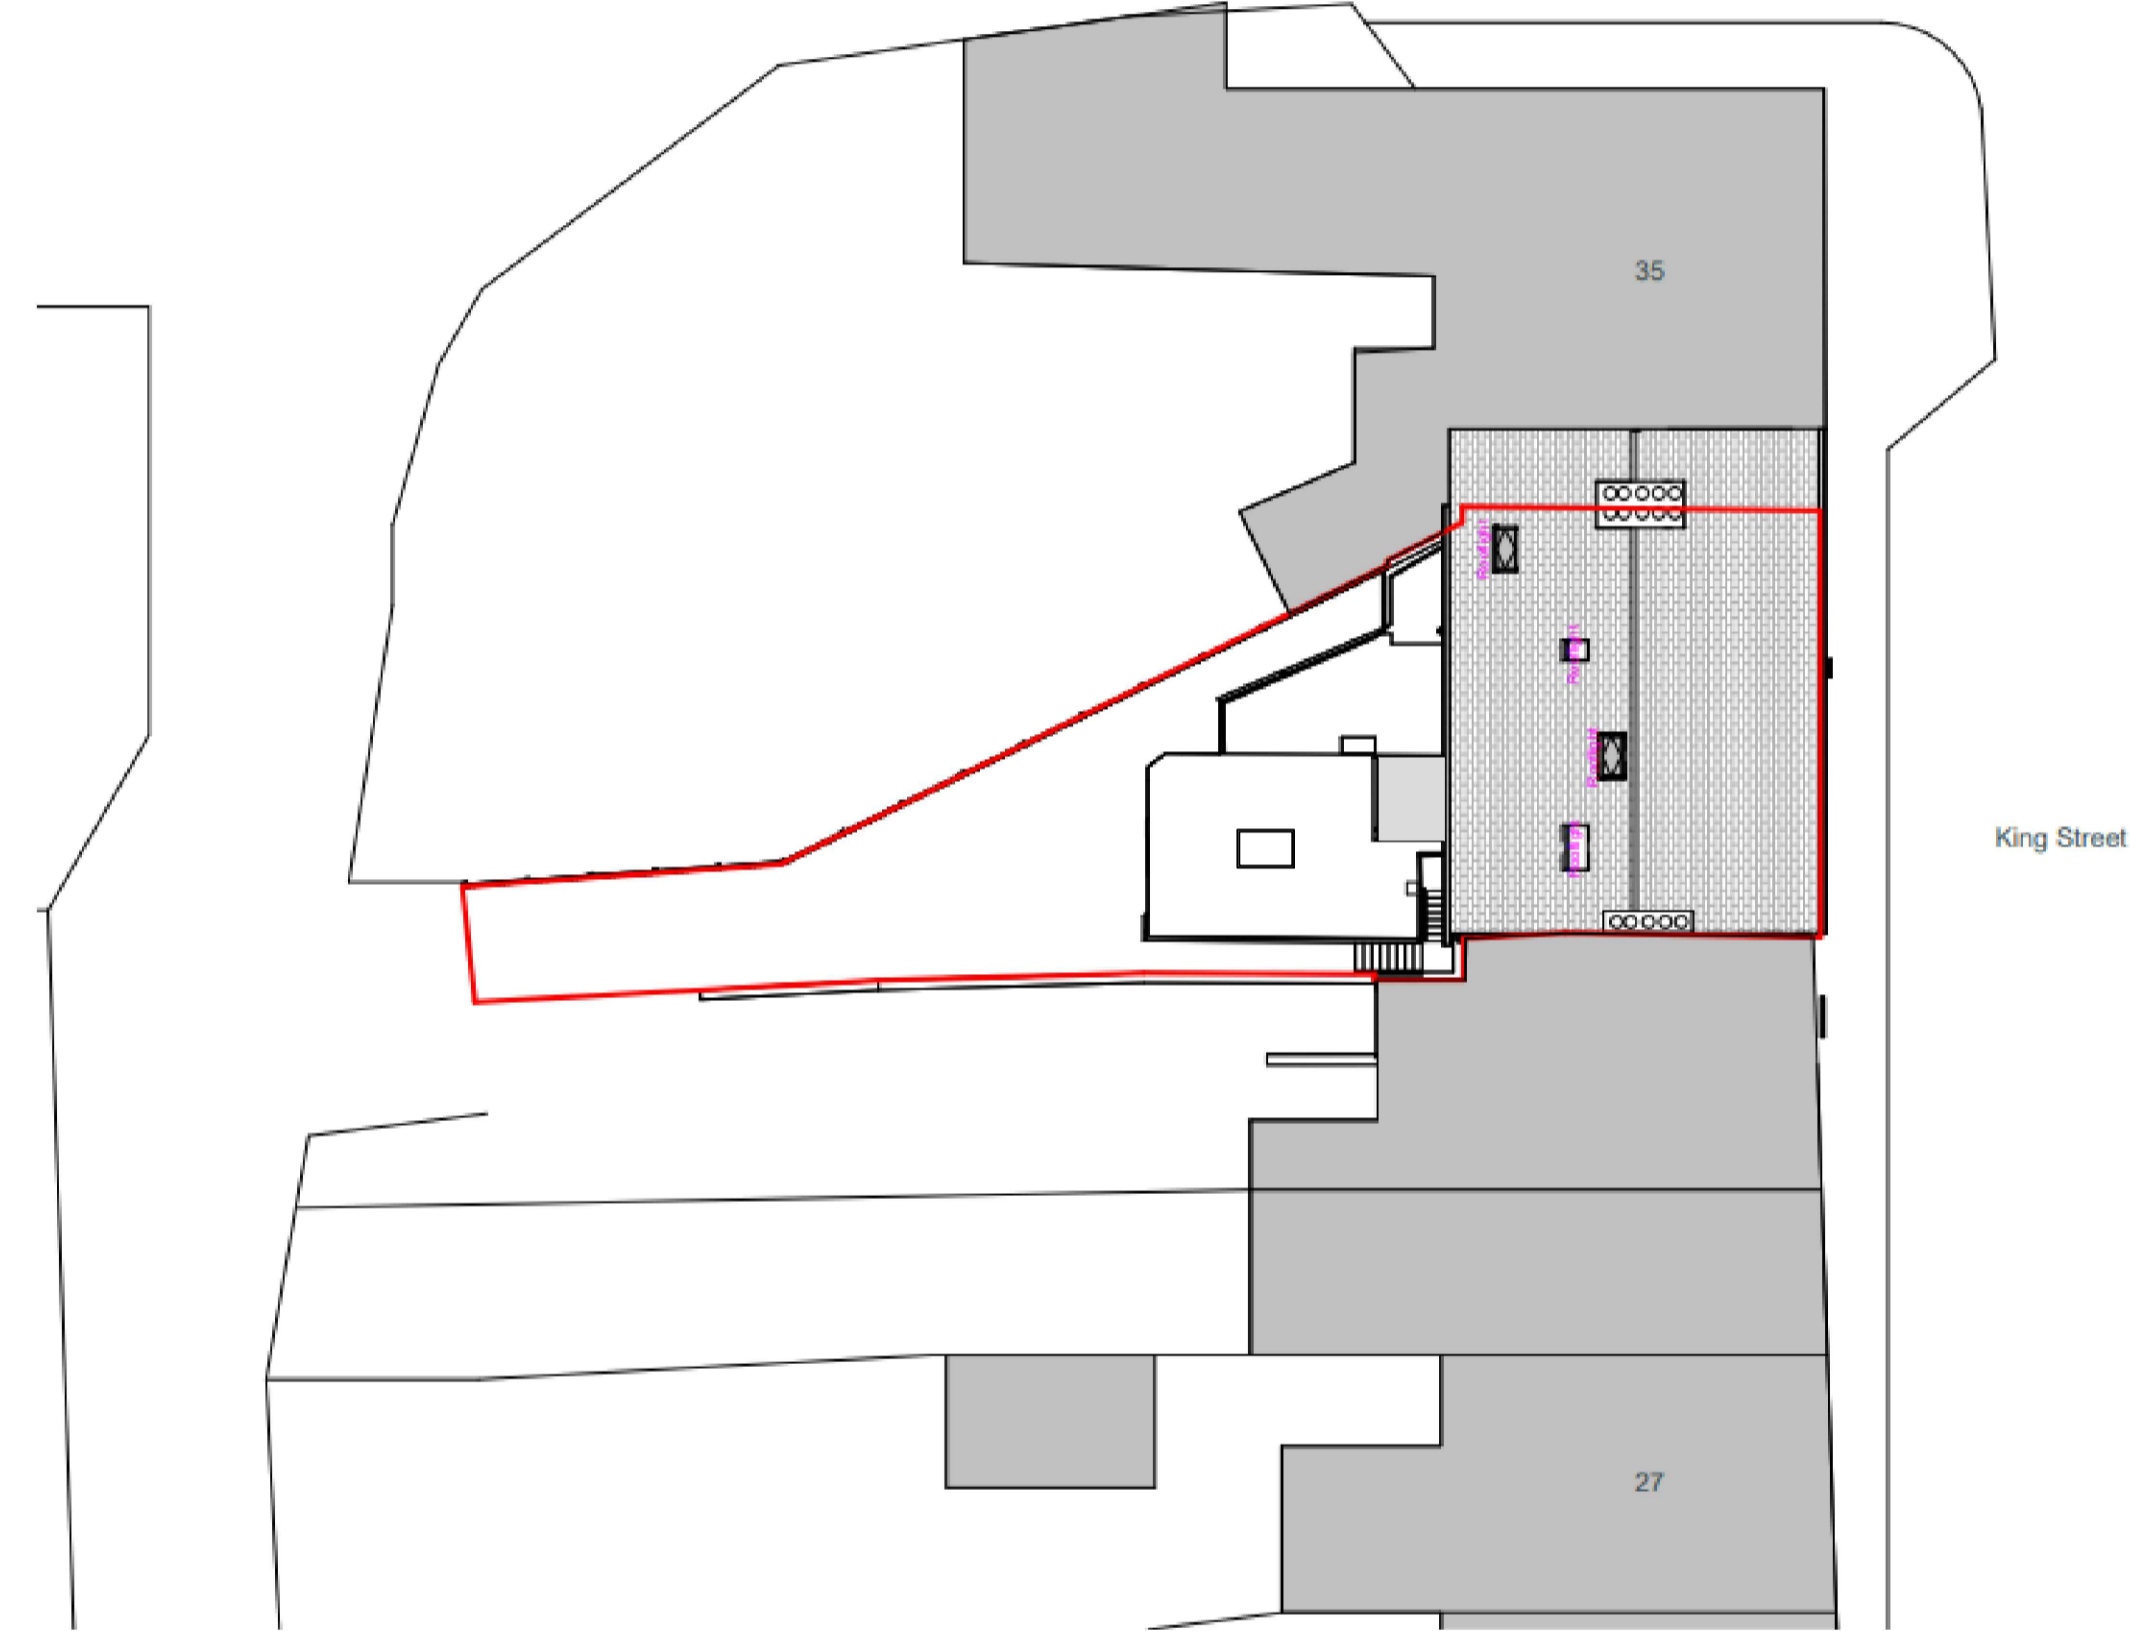

Proposed Site Plan
1:200 Scale

rev	date/hrs	description
project		
33 King St Whalley		
Internal Refurbishment / Repairs		
drawing title		
33 King Street		
Whalley		
Clitheroe		
BB7 9SP		
dwg purpose		
Retrospective Consent		
Existing and Proposed Site Plans		
Harrison Architecture LTD 38 Salthill Road Clitheroe Lancashire BB7 1NU Email: Craig_leigh_harrison@yahoo.co.uk Mobile: 07539 302831		
scale 1:200		
@ sheet size A1		
KS01	015	
job number	drawing number	revision