



PROPOSED SOUTH ELEVATION

PROPOSED WEST ELEVATION

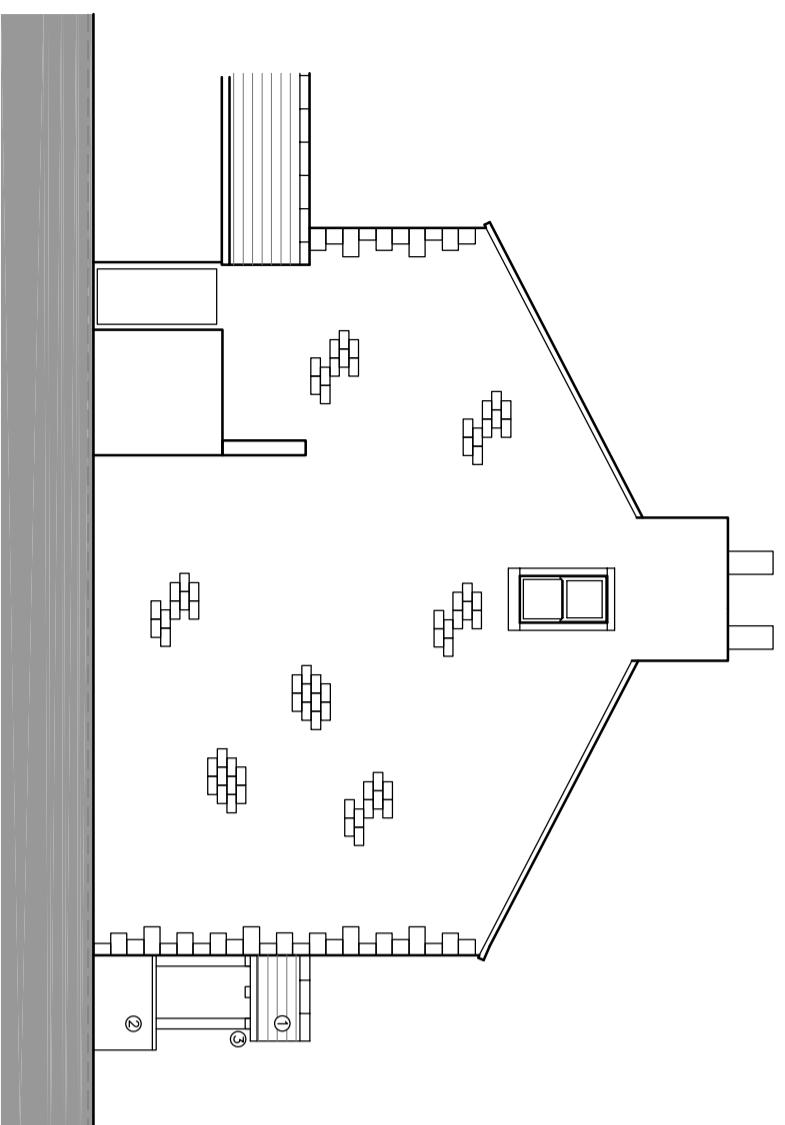

PROPOSED EAST ELEVATION

©二零二一年 QW+Q Architects Ltd. This drawing is to be used in conjunction with all other project associated drawings and information. Do not scale drawings. Report all errors, omissions and discrepancies to drawing officer prior to construction or installation. This drawing is copyrighted the property of QW+Q Architects Ltd.

 <p>Robinson Barn Worston Clitheroe Lancs BB71QA</p> <p>Private Residential Housing Commercial Conservation Domestic</p> <p>Tel: 01200 441769 Email: info@qw-architects.com Web: www.qw-architects.com</p>	<p>Client MR & MRS PARROTT</p> <p>Project SPRINGFIELD FARM KNOTT'S LANE, TOSSIDE</p>	<p>Scale 1:100</p> <p>Drawing Title PROPOSED ELEVATIONS</p>	<p>Sheet Size A3</p> <p>Drawing Status PLANNING</p>	<p>Job Number 25-073</p> <p>Drawing Number PL07</p> <p>Drawn By AW</p> <p>Checked AW</p>
--	--	---	---	--

