


**NORTH**

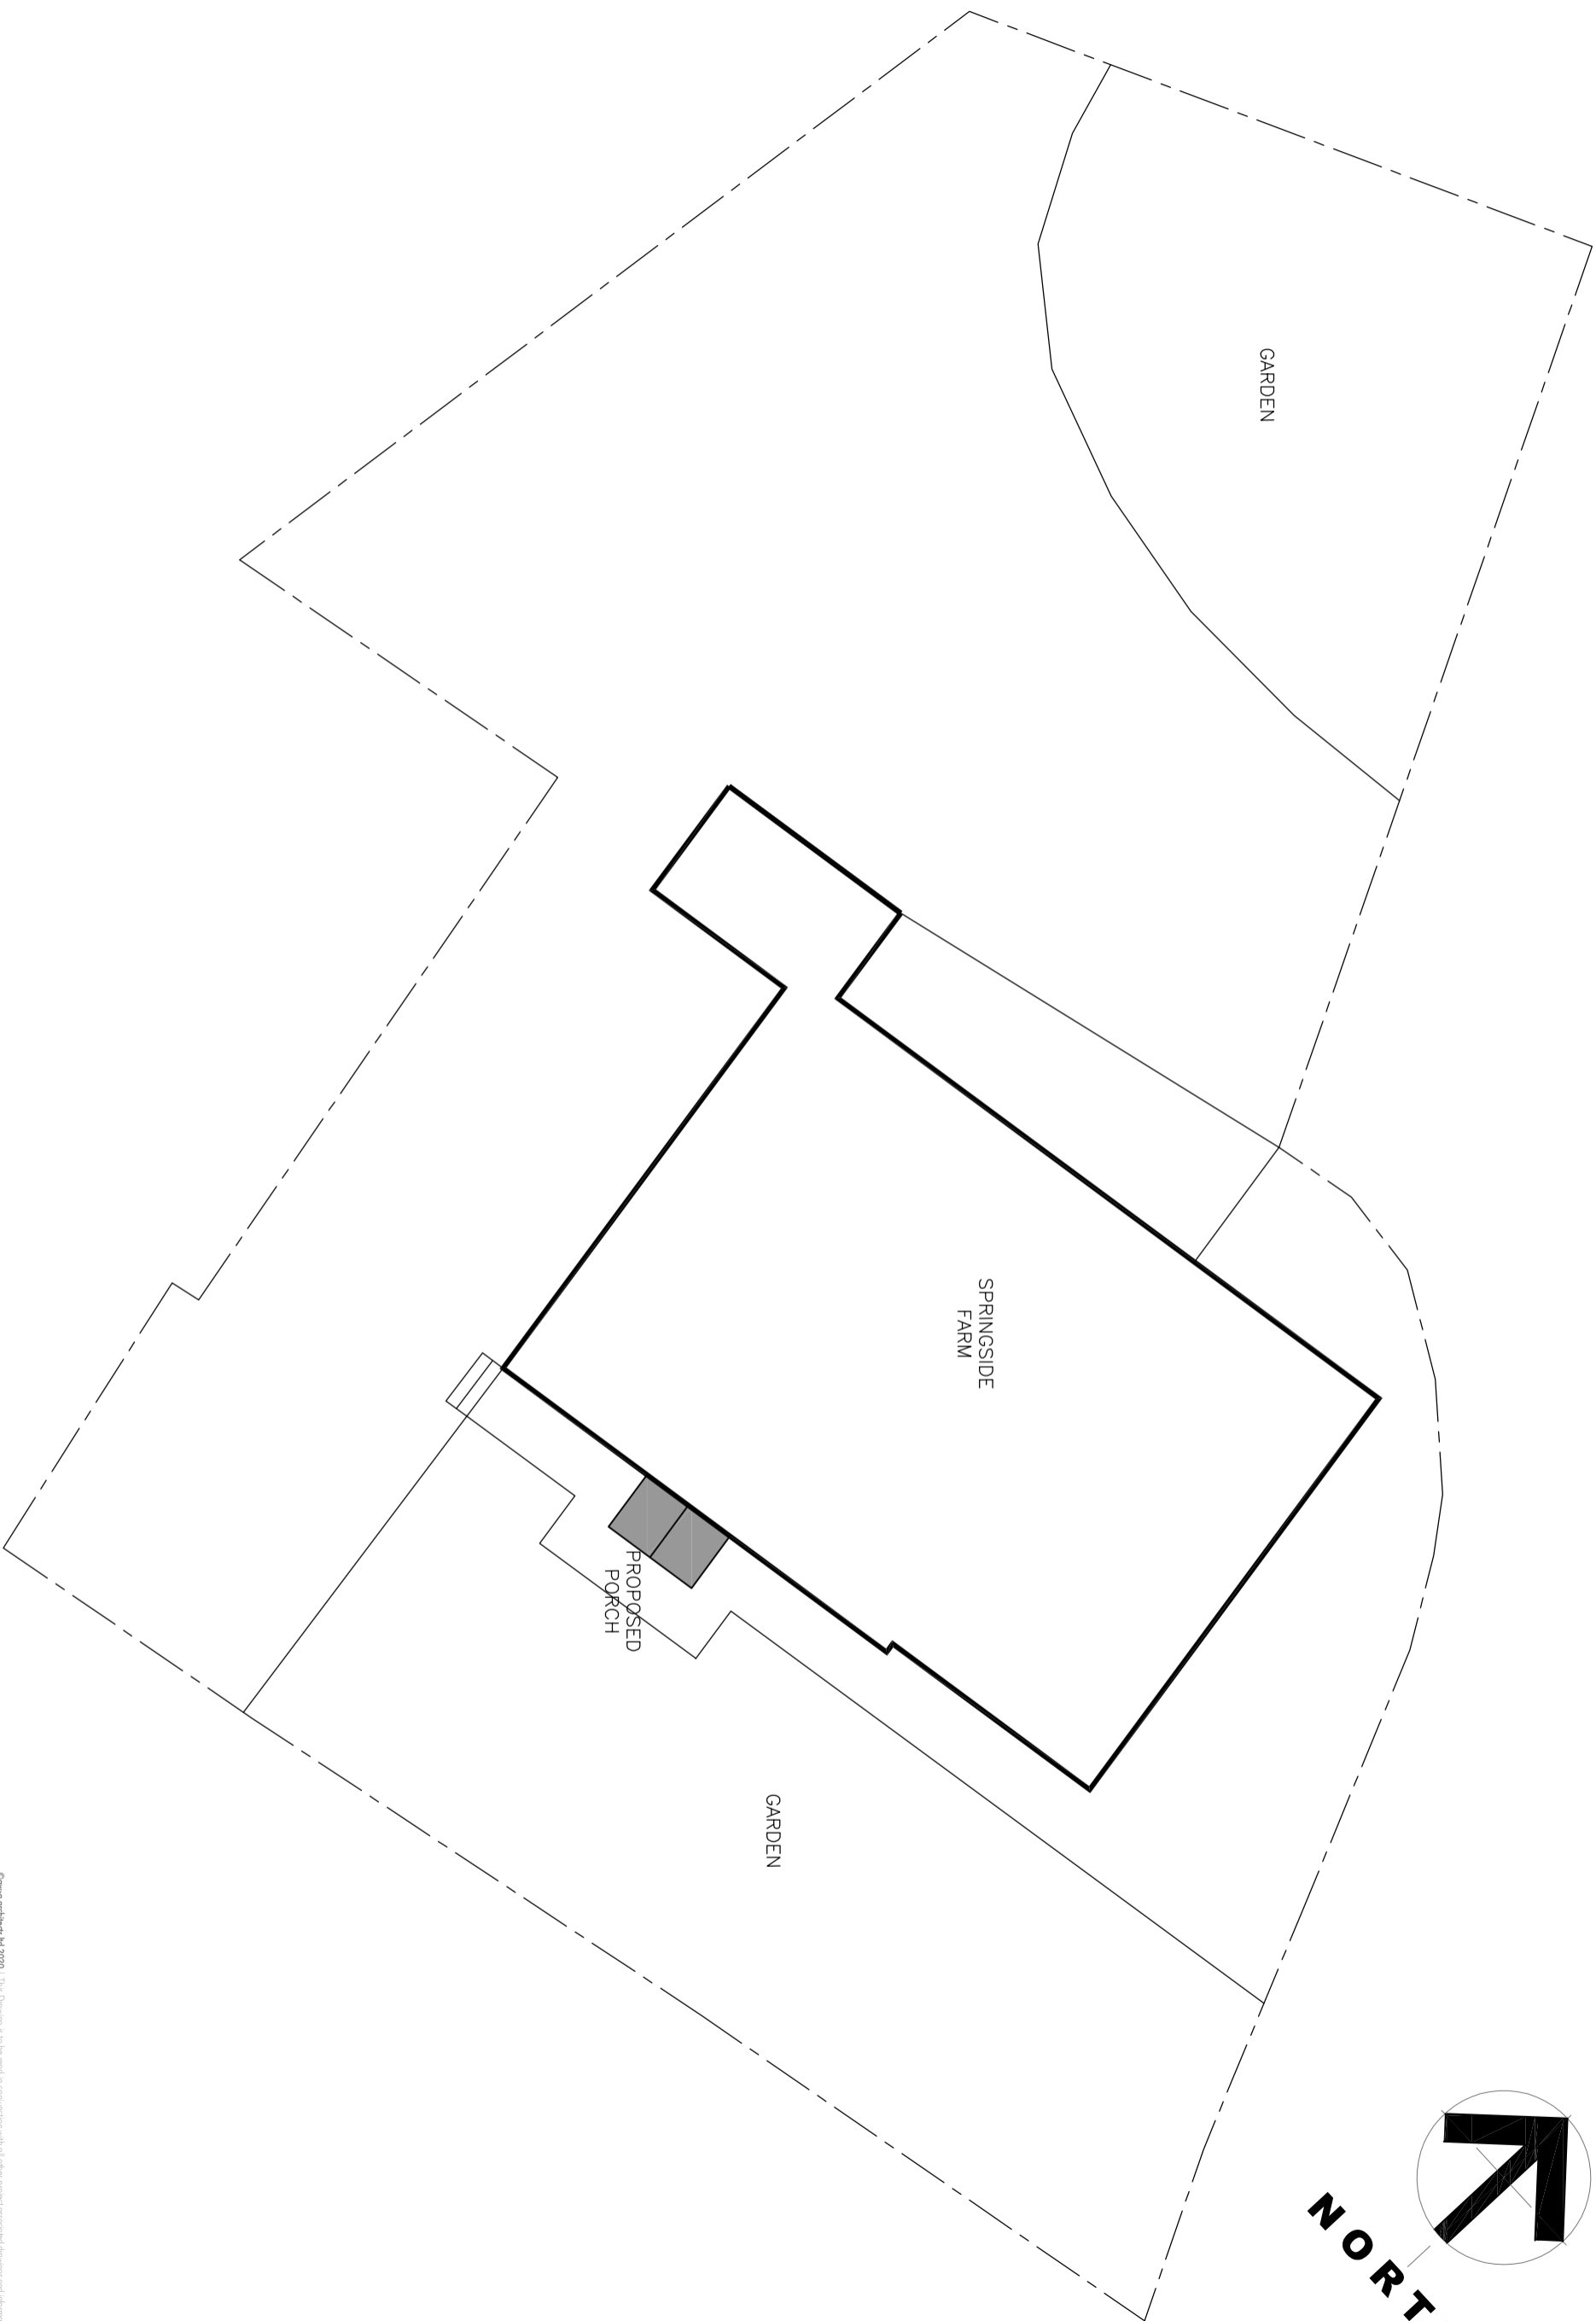

**QW+Q** architects  
 Private Residential | Housing | Commercial | Conservation | Domestic  
 Tel: 01200 441769  
 Email: info@qw-architects.com | Web: www.qw-architects.com

Robinson Barn  
 Workson  
 Clifheroe  
 Lincs  
 BB71QA

**ARB**  
 Architects Registration Board

Client	MR & MRS PARROTT	Scale	1:125	Sheet Size	A3	Job Number	25-073	Drawn By	AW	Checked	AW
Project	SPRINGFIELD FARM KNOTT'S LANE, TOSSIDE	Drawing Title	PROPOSED SITE PLAN	Drawing Status	PLANNING	Drawing Number	P105	Revised	-	First Issue	-

©二零二五年 QW+Q Architects Ltd. This Drawing is to be used in conjunction with all other project associated drawings and information. Drawings for this drawing, Report of all errors, omissions and discrepancies to drawing author prior to construction or manufacture. This drawing is copyright of the property of QW+Q Architects Ltd.