



MATERIALS KEY

- 1. RUBBER OR GRP ROOF
- 2. LOCALLY SOURCED NATURAL STONEMWORK
- 3. ALUMINIUM OR LEAD FASCIA
- 4. ALUMINIUM DOORS AND WINDOWS
- 5. LEADWORK
- 6. FLUE

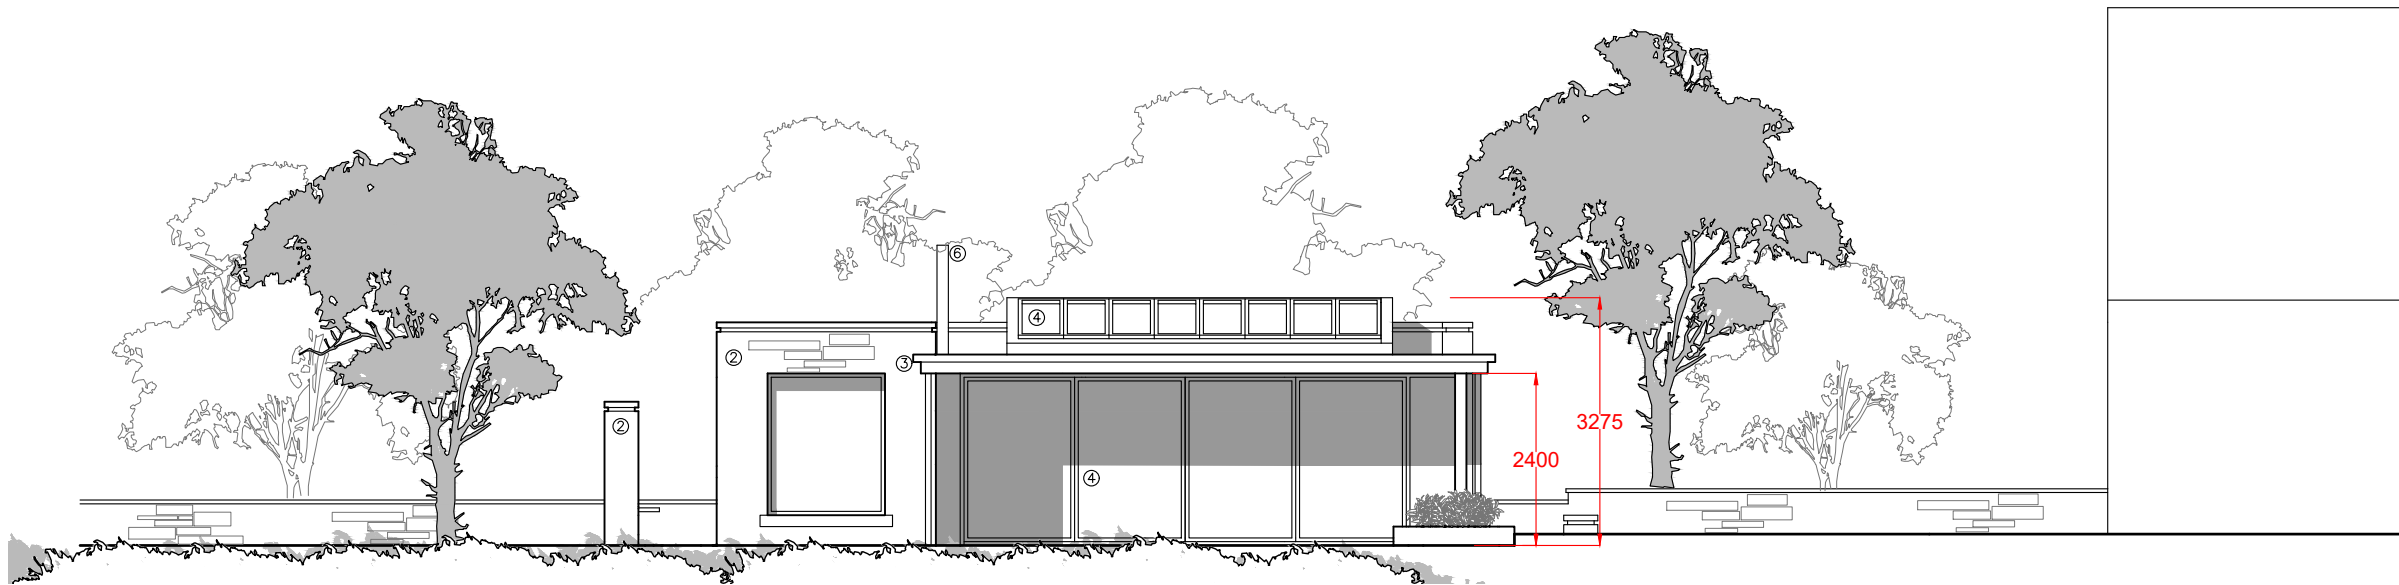

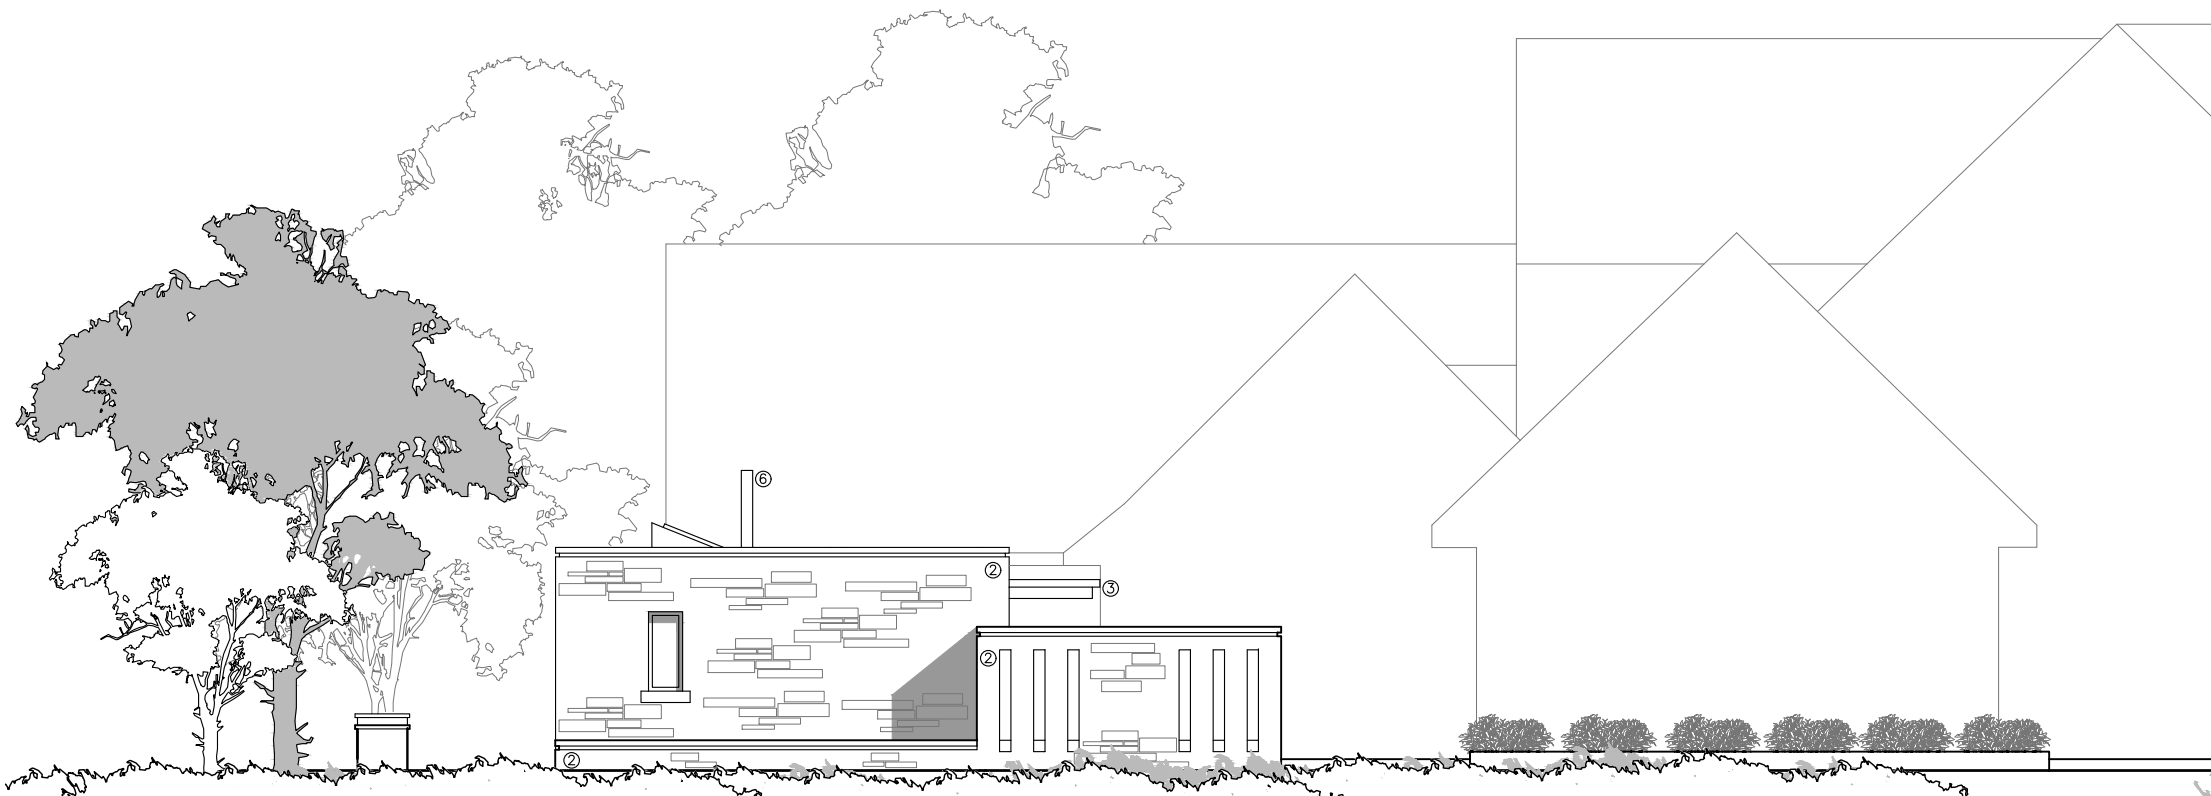

PROPOSED WEST ELEVATION (1)



PROPOSED NORTH ELEVATION (4)

©aw-a architects ltd 2020 | This Drawing is to be read in conjunction with all other project associated drawings and information. Do not scale from this drawing. Report all errors, omissions and discrepancies to drawing author prior to construction or manufacture. This drawing is copyright and is the property of aw-a architects ltd

 <p>Robinsons Barn Warston Clitheroe Lancs BB71QA</p> <p>Private Residential Housing Commercial Conservation Domestic Tel: 01200 441269 Email: info@aw-aarchitects.com Web: www.aw-aarchitects.com</p>		Client	Scale	Sheet Size	Job Number	Drawn By	Checked
		<p>MR C WALKER</p> <p>Project</p> <p>PROPOSED SUMMERHOUSE CHALKER HOUSE, WISWELL</p>	<p>1:100</p> <p>Drawing Title</p> <p>PROPOSED ELEVATIONS 1</p>	<p>A3</p> <p>Drawing Status</p> <p>PLANNING</p>	<p>25-044</p> <p>Drawing Number</p> <p>PL06</p>	<p>AW</p> <p>Revision</p>	<p>AW</p> <p>Final Issue</p> <p>-</p>