



MATERIALS KEY

1. RUBBER OR GRP ROOF
2. LOCALLY SOURCED NATURAL STONEMWORK
3. ALUMINIUM OR LEAD FASCIA
4. ALUMINIUM DOORS AND WINDOWS
5. LEADWORK
6. FLUE

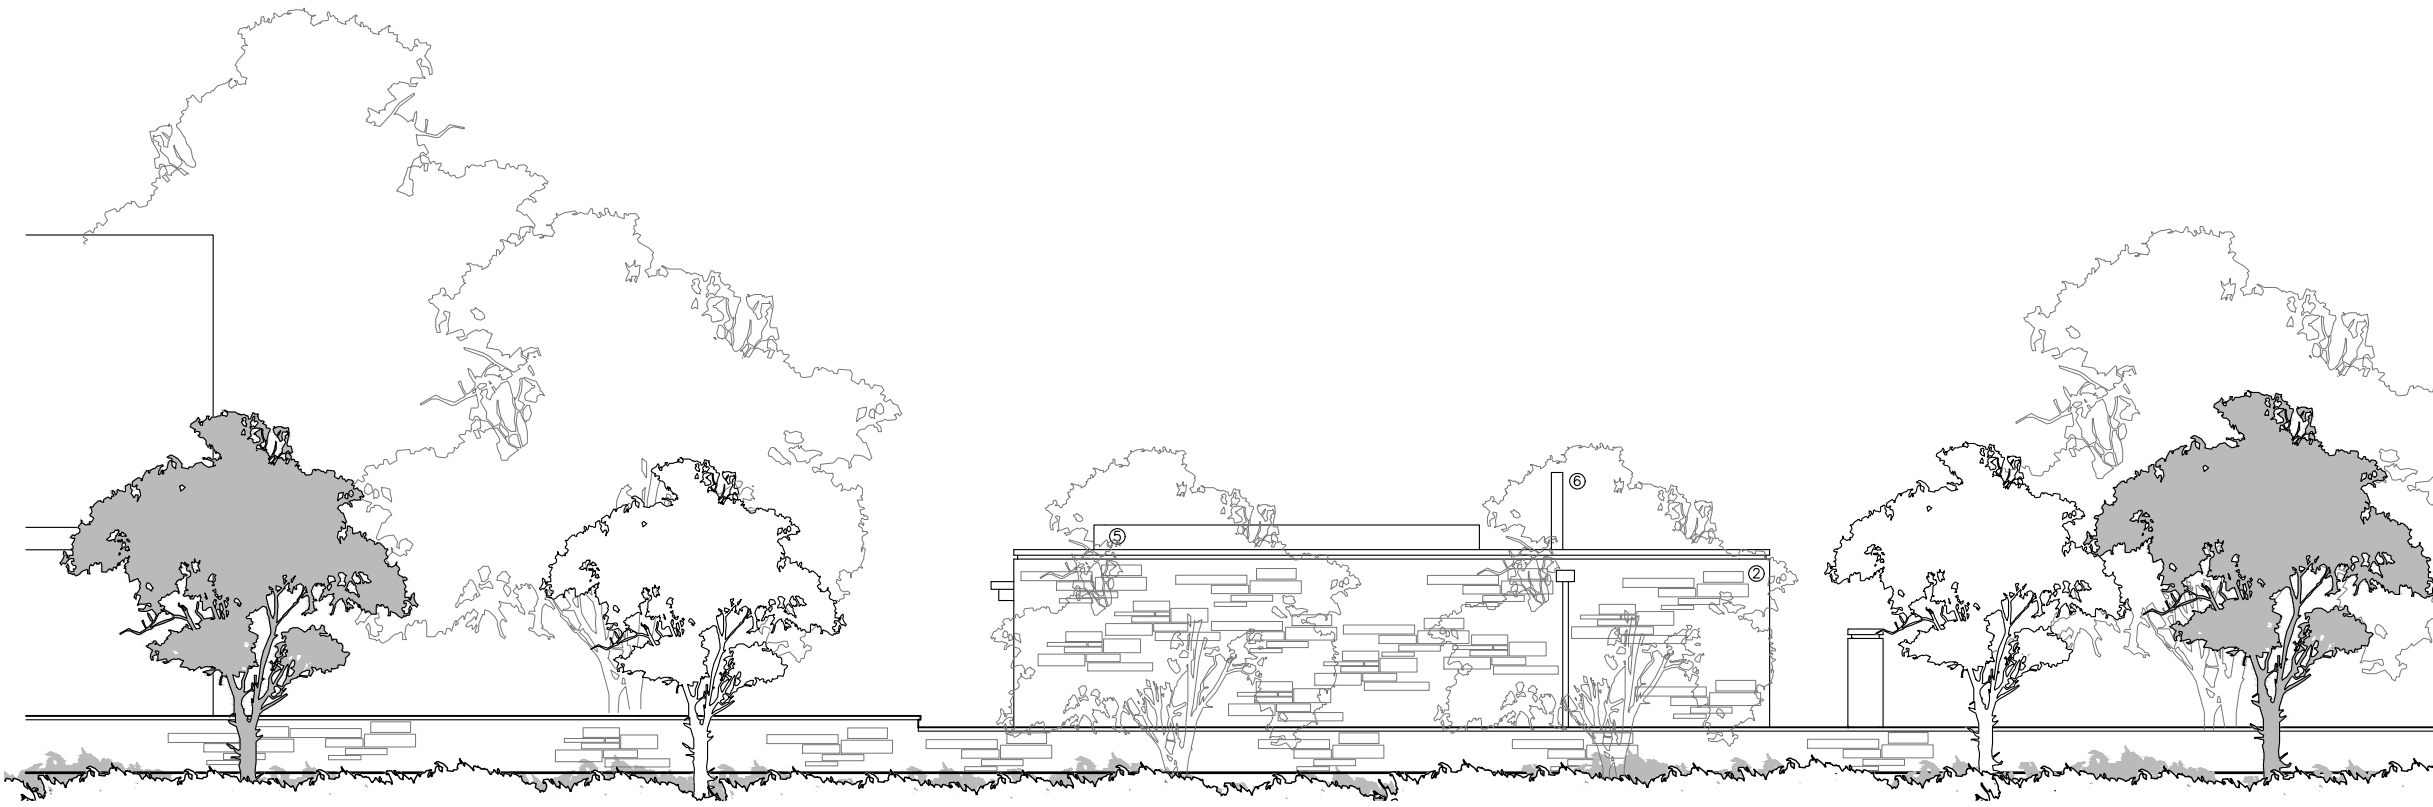


PROPOSED EAST ELEVATION (3)

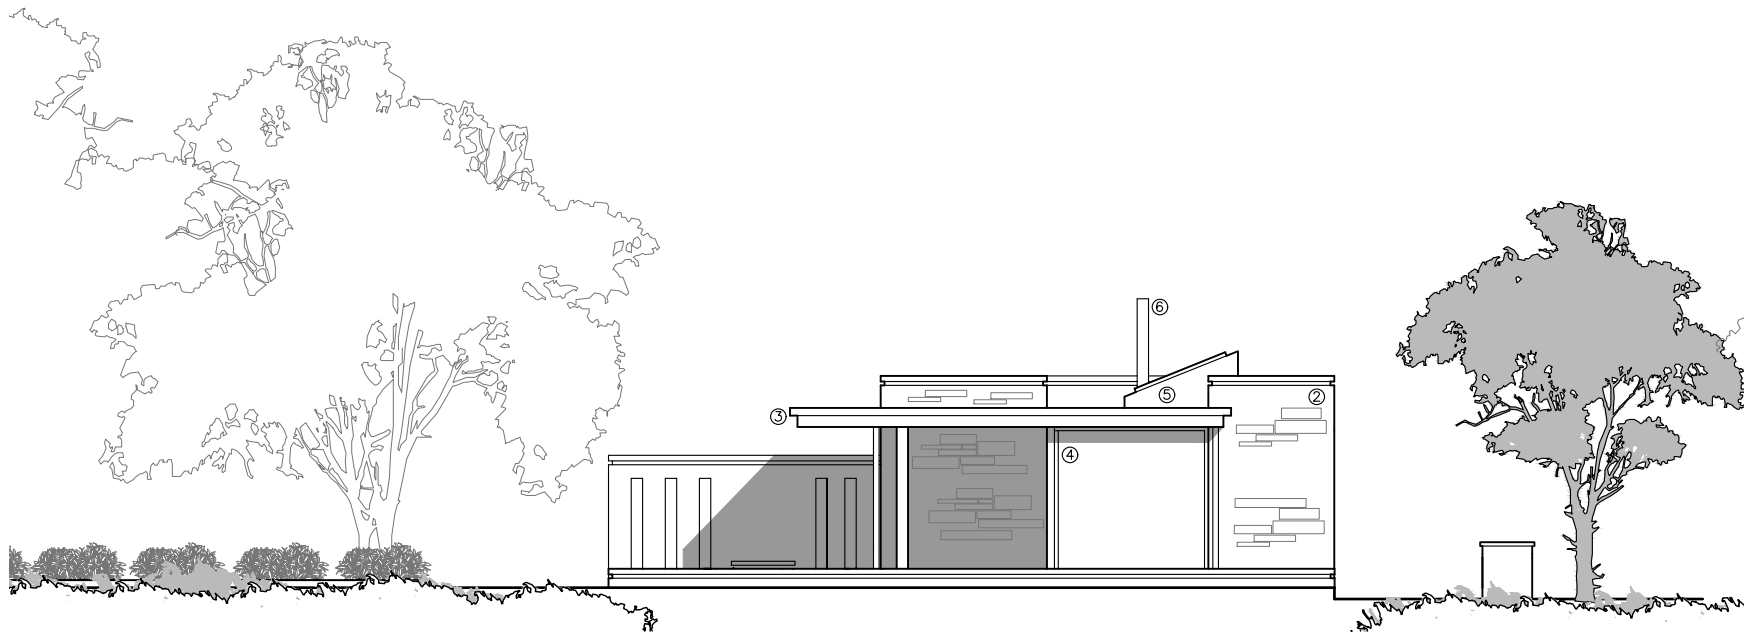

PROPOSED SOUTH ELEVATION (2)

©aw+a architects ltd 2020 | This Drawing is to be read in conjunction with all other project associated drawings and information. Do not scale from this drawing. Report all errors, omissions and discrepancies to drawing author prior to construction or manufacture. This drawing is copyright and is the property of aw+a architects ltd

 <p>Robinsons Barn Warston Clitheroe Lancs BB71QA</p> <p>Architects Registration Board</p>	<p>Client MR C WALKER</p>	<p>Scale 1:100</p>	<p>Sheet Size A3</p>	<p>Job Number 25-065</p>	<p>Drawn By AW</p>	<p>Checked AW</p>
	<p>Project PROPOSED SUMMERHOUSE CHALKER HOUSE, WISWELL</p>	<p>Drawing Title PROPOSED ELEVATIONS 2</p>	<p>Drawing Status PLANNING</p>	<p>Drawing Number PL07</p>	<p>Revision</p>	<p>Final Issue -</p>

Private Residential | Housing | Commercial | Conservation | Domestic
Tel: 01200 441269
Email: info@aw-aarchitects.com | Web: www.aw-aarchitects.com