


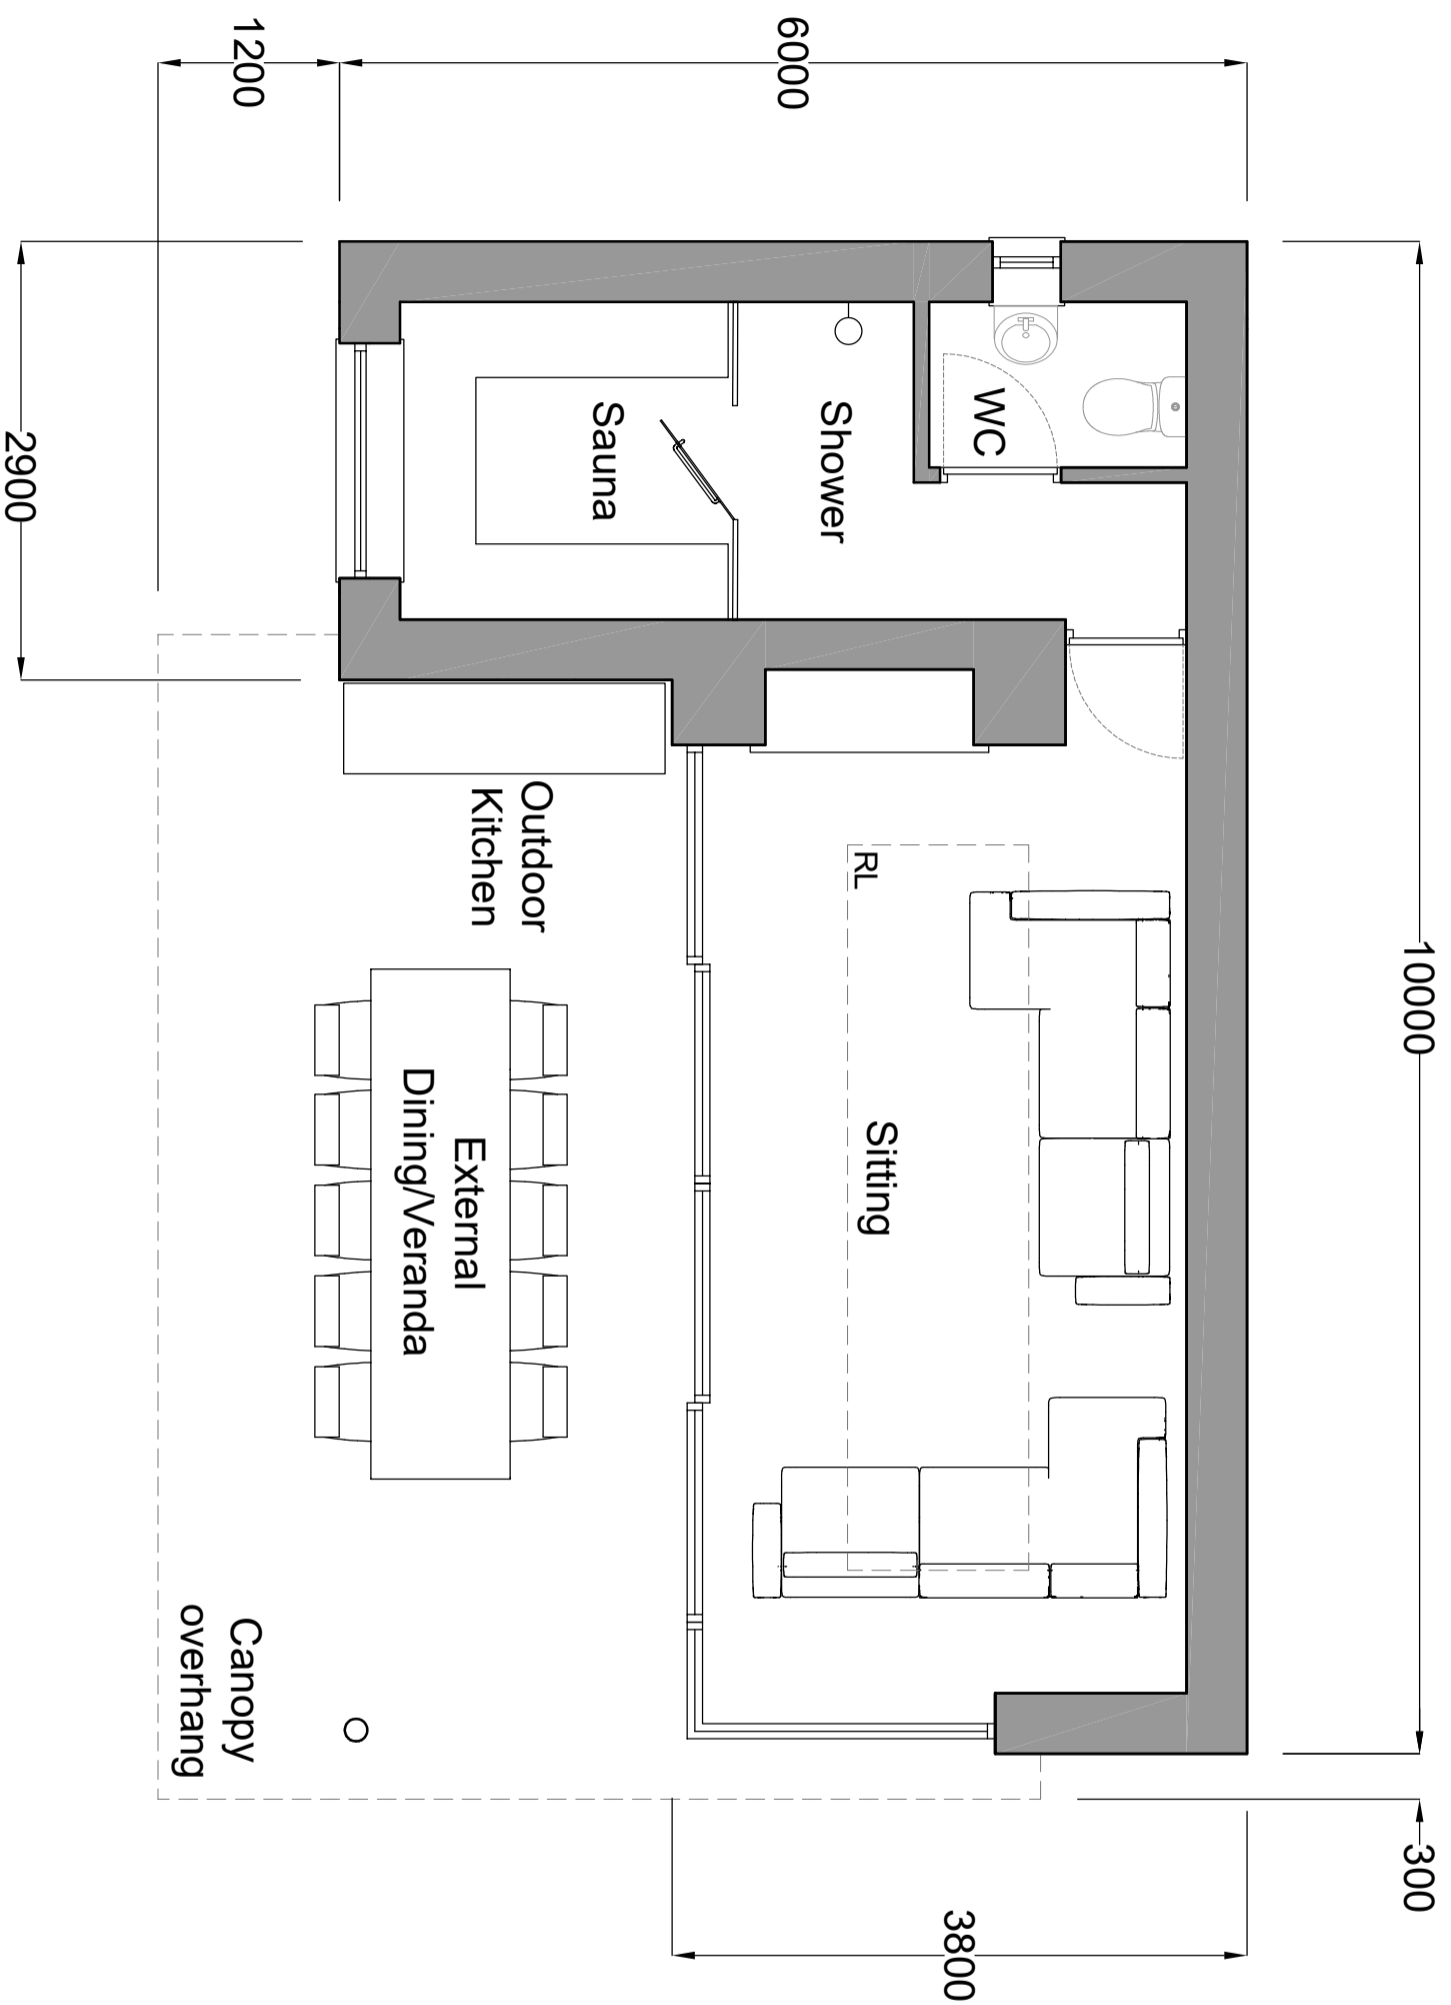

**NORTH**



©二零二四年 QW+Q Architects Ltd. This drawing is to be used in conjunction with all other project associated drawings and information. Do not rely on this drawing. Report all errors, omissions and discrepancies to drawing officer prior to construction or manufacture. This drawing is copyrighted the property of QW+Q Architects Ltd.

 Robinson Barn Weston Cliffrhoe Lincs BN27 1QA		 Architects Registration Board									
Client	MR C WALKER	Scale	1:50	Sheet Size	A3	Job Number	25-065	Drawn By	AW	Checked	AW
Project	PROPOSED SUMMERHOUSE	Drawing Title	PROPOSED FLOOR PLAN	Drawing Status	PLANNING	Drawing Number	PL04	Revision		First Issue	-
Private Residential   Housing   Commercial   Conservation   Domestic Tel: 01200 441269 Email: info@qwarchitects.com   Web: www.qwarchitects.com											