




**NORTH**

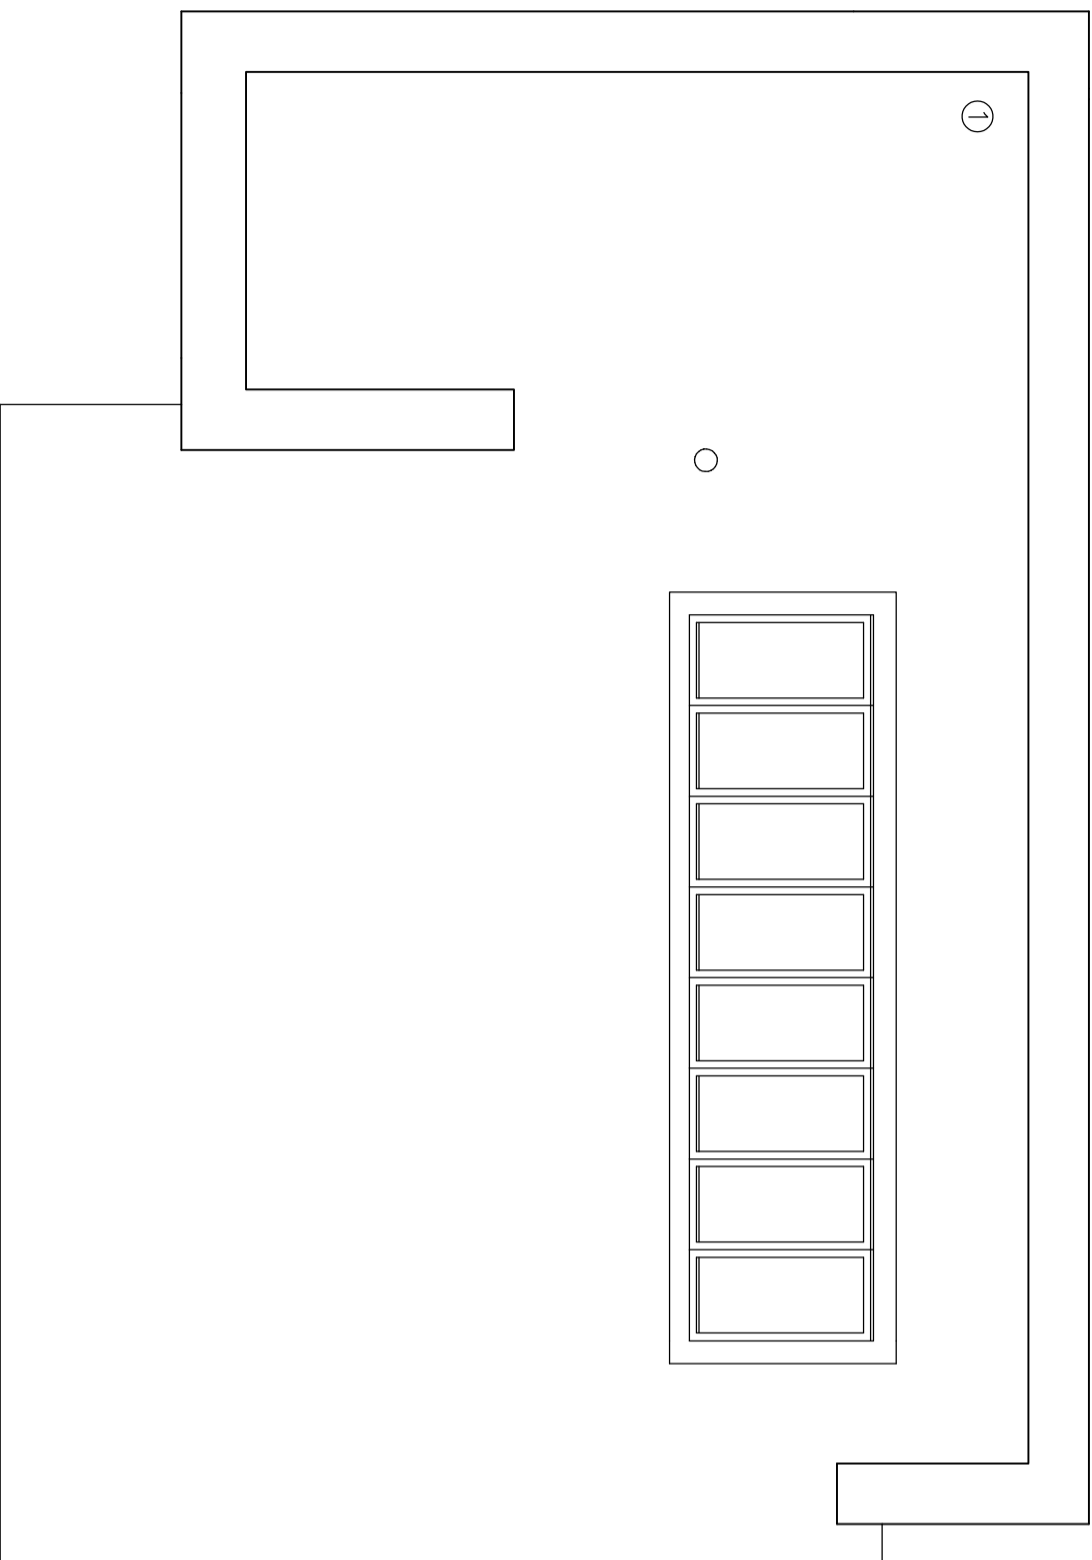

©二零二四年 QW+Q Architects Ltd. This drawing is to be used in conjunction with all other project associated drawings and information. Do not scale from this drawing. Report all errors, omissions and discrepancies to drawing officer prior to construction or installation. This drawing is copyrighted the property of QW+Q Architects Ltd.

 Robinson Barn Worsley Cheshire M27 1QA											
Client	<b>MR C WALKER</b>	Scale	<b>1:50</b>	Sheet Size	<b>A3</b>	Job Number	<b>25-065</b>	Drawn By	<b>AW</b>	Checked	<b>AW</b>
Project	<b>PROPOSED SUMMERHOUSE</b>	Drawing Title	<b>PROPOSED ROOF PLAN</b>	Drawing Status	<b>PLANNING</b>	Drawing Number	<b>PL05</b>	Revision	-	First Issue	-
Private Residential   Housing   Commercial   Conservation   Domestic Tel: 01200 441769 Email: info@qw-architects.com   Web: www.qw-architects.com											